

FILE: P:\CAD\Files\Wardsboro_VT\Private_Clients\BF_013-1(21)\Traffic_Control.dwg Aug 01, 2014 - 2:53pm



Please apply all applicable comments from this detour plan to the (22) project as well.

Vermont Agency of Transportation
RECEIVED
 CK'D BY MM OK'D BY JS
 August 4, 2014
 RESUBMIT YES Rejected
 BY KH DATE 8-13-2014

DG
DUFRESNE GROUP
 CONSULTING ENGINEERS
 54 Main Street, P.O. Box B
 Windsor, Vermont 05089
 E-mail: dufresne@vermonte.net
 Web: www.dufresnegroup.com
 Windsor, VT • Tel: (802) 674-2904 Fax: (802) 674-2913
 Barre, VT • Tel: (802) 479-3698 Fax: (802) 479-2261
 St. Johnsbury, VT • Tel: (802) 748-8605 Fax: (802) 748-4512
 Manchester, VT • Tel: (802) 768-8291 Fax: (802) 768-8315
 Dufresne Group is owned by Dufresne & Associates, PC



| REVISIONS | |
|-----------|----------|
| DATE | COMMENTS |
| | |
| | |
| | |
| | |

WARDSBORO, VERMONT
TRAFFIC CONTROL PLAN
ROUTE 100 ROAD CLOSURE
 WARDSBORO BF 013-1(21)

| | |
|--------------|----------|
| Project # | 6140011 |
| Project Mgr. | CML |
| Design by | NRJ |
| Drawn by | TPK |
| Reviewed by | NRJ |
| Approved by | TPK |
| Date | 8/1/14 |
| Scale | AS SHOWN |



Does the workzone include a buffer space on either side?

I AGREE. TYPE II BARRICADES SHOULD BE PUSHED OUT ALONG WITH ROAD CLOSED SIGNS

- NOTES:
- PROJECT LOCATION: VT ROUTE 100, 7.7 MILES SOUTH OF THE JUNCTION OF VT ROUTE 100 AND VT ROUTE 30.
 - SIGNS AND BARRIERS SHALL CONFORM TO THE MANUAL OF UNIFORM TRAFFIC CONTROL DEVICES (MUTCD), CURRENT EDITION, CHAPTER 6F AND THE CONTRACT SPECIFICATIONS.
 - FLAGGER CONTROL SHALL CONFORM TO MUTCD CHAPTER 6E AND THE CONTRACT SPECIFICATIONS.
 - INSTALLATION OF TEMPORARY TRAFFIC CONTROL SIGNS SHALL NOT BLOCK ANY EXISTING TRAFFIC CONTROL SIGN ASSEMBLIES.
 - THE TRAFFIC CONTROL PLAN SHEET 1 OF 5 APPLIES TO PERIODS WHEN ROUTE 100 IS CLOSED TO THROUGH TRAVEL.

or sight lines if near town highways, driveways....



DUFRESNE GROUP
CONSULTING ENGINEERS
54 Main Street, P.O. Box B
Windsor, Vermont 05089
E-mail: dufresne@vermontel.net
Web: www.dufresnegroup.com

Windsor, VT • Tel: (802) 674-2904 Fax: (802) 674-2913
Barre, VT • Tel: (802) 479-3698 Fax: (802) 479-2261
St. Johnsbury, VT • Tel: (802) 748-8605 Fax: (802) 748-4512
Manchester, VT • Tel: (802) 768-8291 Fax: (802) 768-8315

Dufresne Group is owned by Dufresne & Associates, PC



REVISIONS

THIS DRAWING SHALL BE REVIEWED BY THE DESIGNER, APPROVED BY THE DESIGNER, AND APPROVED BY THE AUTHORITY OF JURISDICTION. ANY REVISIONS SHALL BE MADE BY THE DESIGNER.

| DATE | COMMENTS | BY |
|------|----------|----|
| | | |
| | | |
| | | |
| | | |



WARDSBORO, VERMONT

**TRAFFIC CONTROL PLAN
ROUTE 100 LANE CLOSURE**

WARDSBORO BF 013-1(21)

| | |
|--------------|----------|
| Project # | 6140011 |
| Project Mgr. | CML |
| Design by | NRJ |
| Drawn by | TPK |
| Reviewed by | NRJ |
| Approved by | TPK |
| Date | 8/1/14 |
| Scale | AS SHOWN |

| |
|--------------|
| 2 |
| SHEET 2 OF 5 |

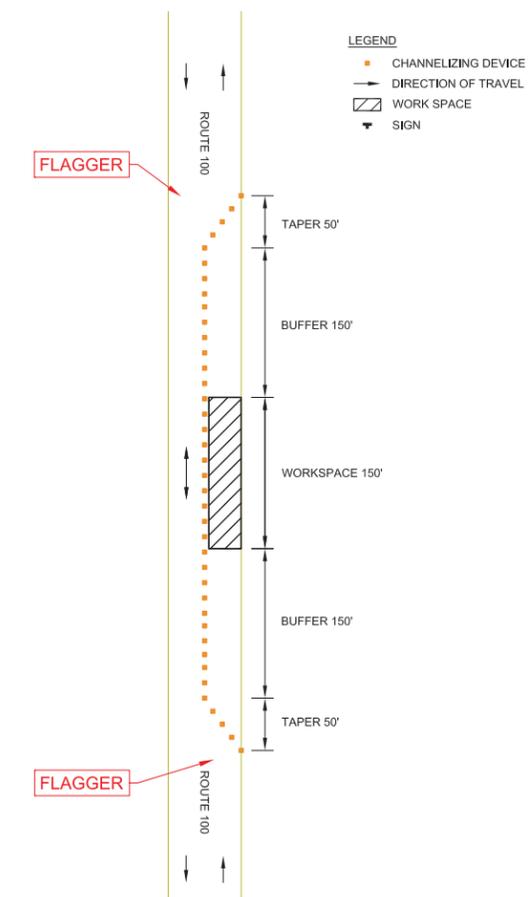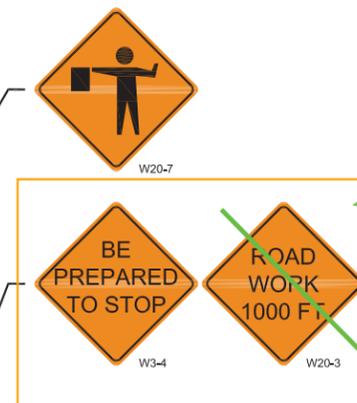

ONE LANE, TWO-WAY TRAFFIC CONTROL PLAN: ACTIVITY AREA
NOT TO SCALE

NOTES:
1. THIS PLAN DEPICTS THE WORK ZONE WITH A WORKSPACE ON THE NORTH SIDE OF THE ROAD. THE LAYOUT OF THE CHANNELIZING DEVICES WILL BE MIRRORED FOR A WORKSPACE ON THE WEST SIDE OF THE ROAD.

- NOTES:
- PROJECT LOCATION: VT ROUTE 100, 7.7 MILES SOUTH OF THE JUNCTION OF VT ROUTE 100 AND VT ROUTE 30.
 - SIGNS AND BARRIERS SHALL CONFORM TO THE MANUAL OF UNIFORM TRAFFIC CONTROL DEVICES (MUTCD), CURRENT EDITION, CHAPTER 6F AND THE CONTRACT SPECIFICATIONS.
 - FLAGGER CONTROL SHALL CONFORM TO MUTCD CHAPTER 6E AND THE CONTRACT SPECIFICATIONS.
 - INSTALLATION OF TEMPORARY TRAFFIC CONTROL SIGNS SHALL NOT BLOCK ANY EXISTING TRAFFIC CONTROL SIGN ASSEMBLIES.
 - THE TRAFFIC CONTROL PLAN SHEET 2 OF 5 APPLIES TO PERIODS WHEN ROUTE 100 IS UNDER ONE LANE, TWO WAY TRAFFIC.

**PROJECT SITE PLAN: PROJECT UNDER
VT ROUTE 100 LANE CLOSURE**
SCALE: 1"=200'

Vermont Agency of Transportation
RECEIVED
CK'D BY MM OK'D BY JS
August 4, 2014
RESUBMIT YES Rejected
BY KH DATE 8-13-2014

FILE: P:\CAD\ Files\Wardsboro_VT\Private_Clients\BF_013-1(21)\Traffic_Control\plan_Aug_01_2014 - 2:53pm



DUFRESNE GROUP
CONSULTING ENGINEERS
54 Main Street, P.O. Box B
Windsor, Vermont 05089
E-mail: dufresne@vermontel.net
Web: www.dufresnegroup.com

Windsor, VT - Tel: (802) 674-2904 Fax: (802) 674-2913
Barre, VT - Tel: (802) 479-3698 Fax: (802) 479-2261
St. Johnsbury, VT - Tel: (802) 748-8605 Fax: (802) 748-4512
Manchester, VT - Tel: (802) 768-8291 Fax: (802) 768-8315

Dufresne Group is owned by Dufresne & Associates, PC



REVISIONS

DATE COMMENTS

| DATE | COMMENTS | BY |
|------|----------|----|
| | | |
| | | |
| | | |
| | | |

WARDSBORO, VERMONT



DETOUR PLAN SHEET 1

WARDSBORO BF 013-1(21)

| | |
|--------------|----------|
| Project # | 6140011 |
| Project Mgr. | CML |
| Design by | CML |
| Drawn by | TPK |
| Reviewed by | NRJ |
| Approved by | TPK |
| Date | 8/1/14 |
| Scale | AS SHOWN |

3

SHEET 3 OF 5

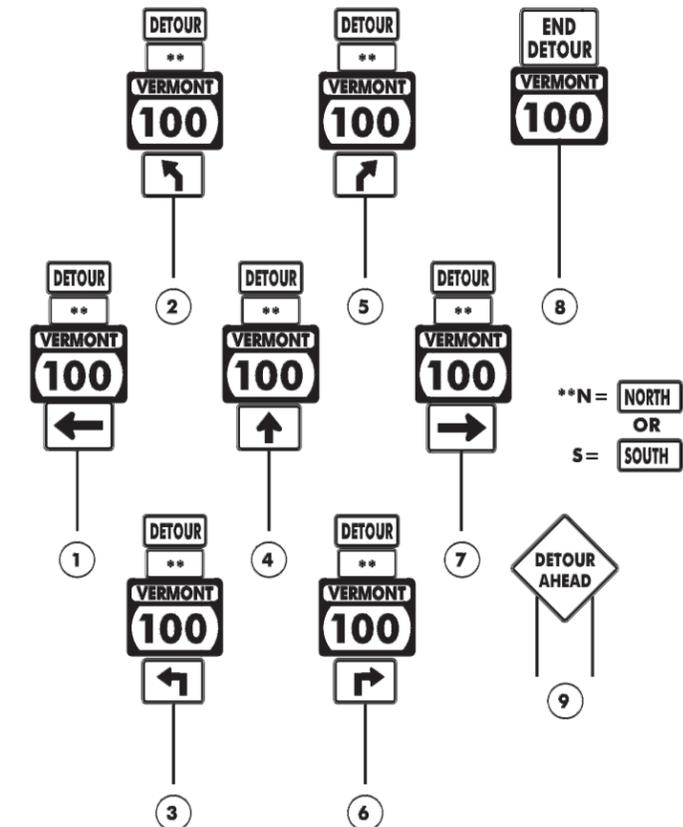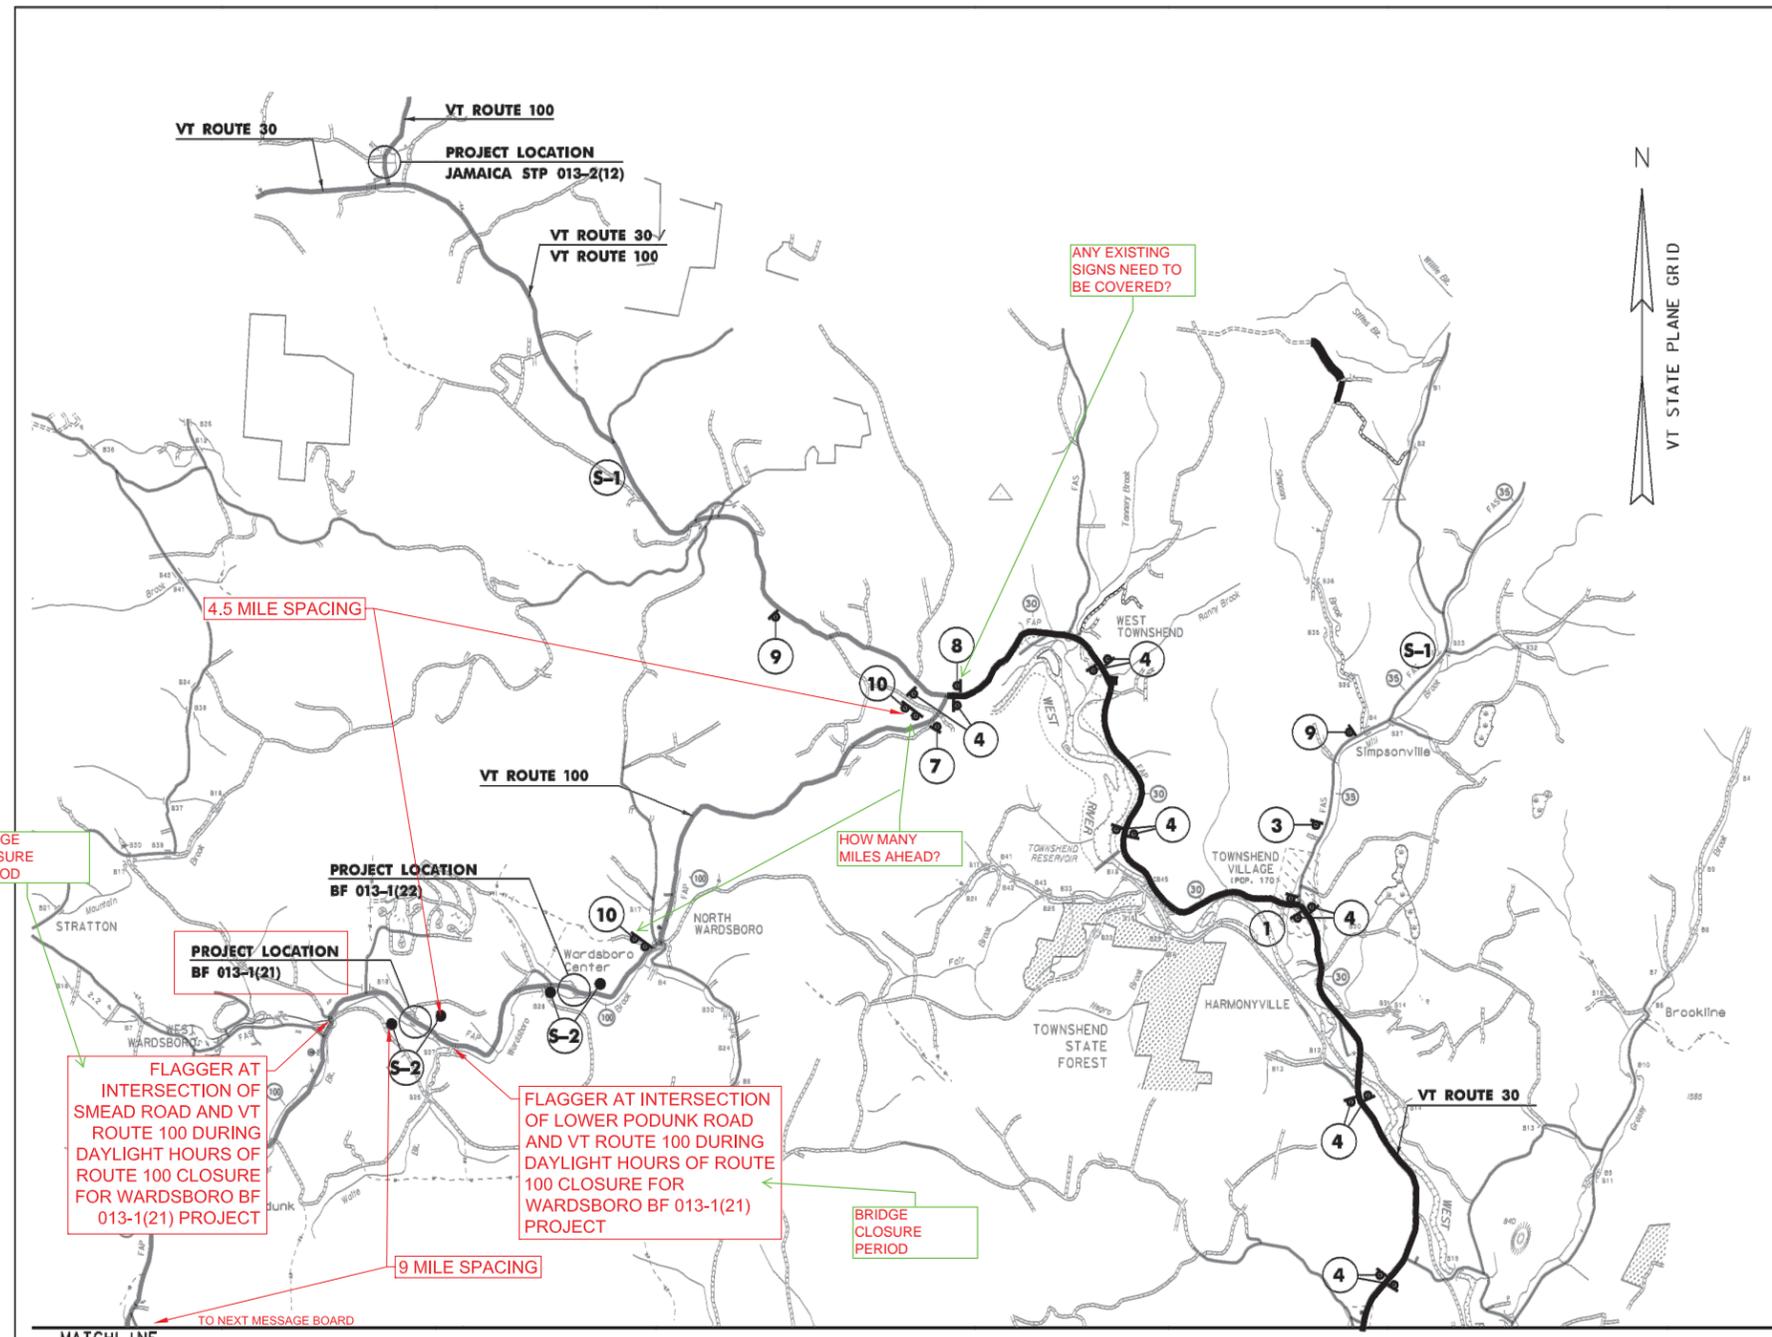

VT 100
CLOSED

PHASE 1
SOUTH OF
WARDSBORO

PHASE 2
* FRI M / DD
* 6 PM - MON
M / DD 6 AM

PHASE 3
* M=MONTH
D=DAY
S-1

BRIDGE
CLOSED

PHASE 1
* FRI M / DD
* 6 PM - MON
M / DD 6 AM

PHASE 2
* M=MONTH
D=DAY
S-2

| | |
|-----------------|-------------------|
| PROJECT NAME: | WARDSBORO |
| PROJECT NUMBER: | BF 013-1(21) |
| FILE NAME: | sl3b074detour.dgn |
| PROJECT LEADER: | K. HIGGINS |
| DESIGNED BY: | J. SALVATORI |
| DETOUR PLAN I | |
| PLOT DATE: | 26-FEB-2014 |
| DRAWN BY: | J. SALVATORI |
| CHECKED BY: | M. MILLER |
| SHEET | 408 OF 444 |



DETOUR PLAN I
NOT TO SCALE

Vermont Agency of Transportation
RECEIVED

CK'D BY MM OK'D BY JS
August 4, 2014
RESUBMIT YES Rejected
BY KH DATE 8-13-2014

FILE: P:\CAD\Files\WARDSBORO_VT\Private_Clients\BF_013-1(21)\Traffic_Control.dwg Aug 01, 2014 - 2:54pm



DUFRESNE GROUP
 CONSULTING ENGINEERS
 54 Main Street, P.O. Box B
 Windsor, Vermont 05089
 E-mail: dufresne@vermontel.net
 Web: www.dufresnegroup.com

Windsor, VT - Tel: (802) 674-2904 Fax: (802) 674-2913
 Barre, VT - Tel: (802) 479-3698 Fax: (802) 479-2261
 St. Johnsbury, VT - Tel: (802) 748-8605 Fax: (802) 748-4512
 Manchester, VT - Tel: (802) 768-8291 Fax: (802) 768-8315



| REVISIONS | |
|-----------|----------|
| DATE | COMMENTS |
| | |
| | |
| | |
| | |
| | |


WARDSBORO, VERMONT

**DETOUR PLAN
SHEET 2**

WARDSBORO BF 013-1(21)

| | |
|--------------|----------|
| Project # | 6140011 |
| Project Mgr. | CML |
| Design by | TPK |
| Drawn by | TPK |
| Reviewed by | NRJ |
| Approved by | TPK |
| Date | 8/1/14 |
| Scale | AS SHOWN |

4

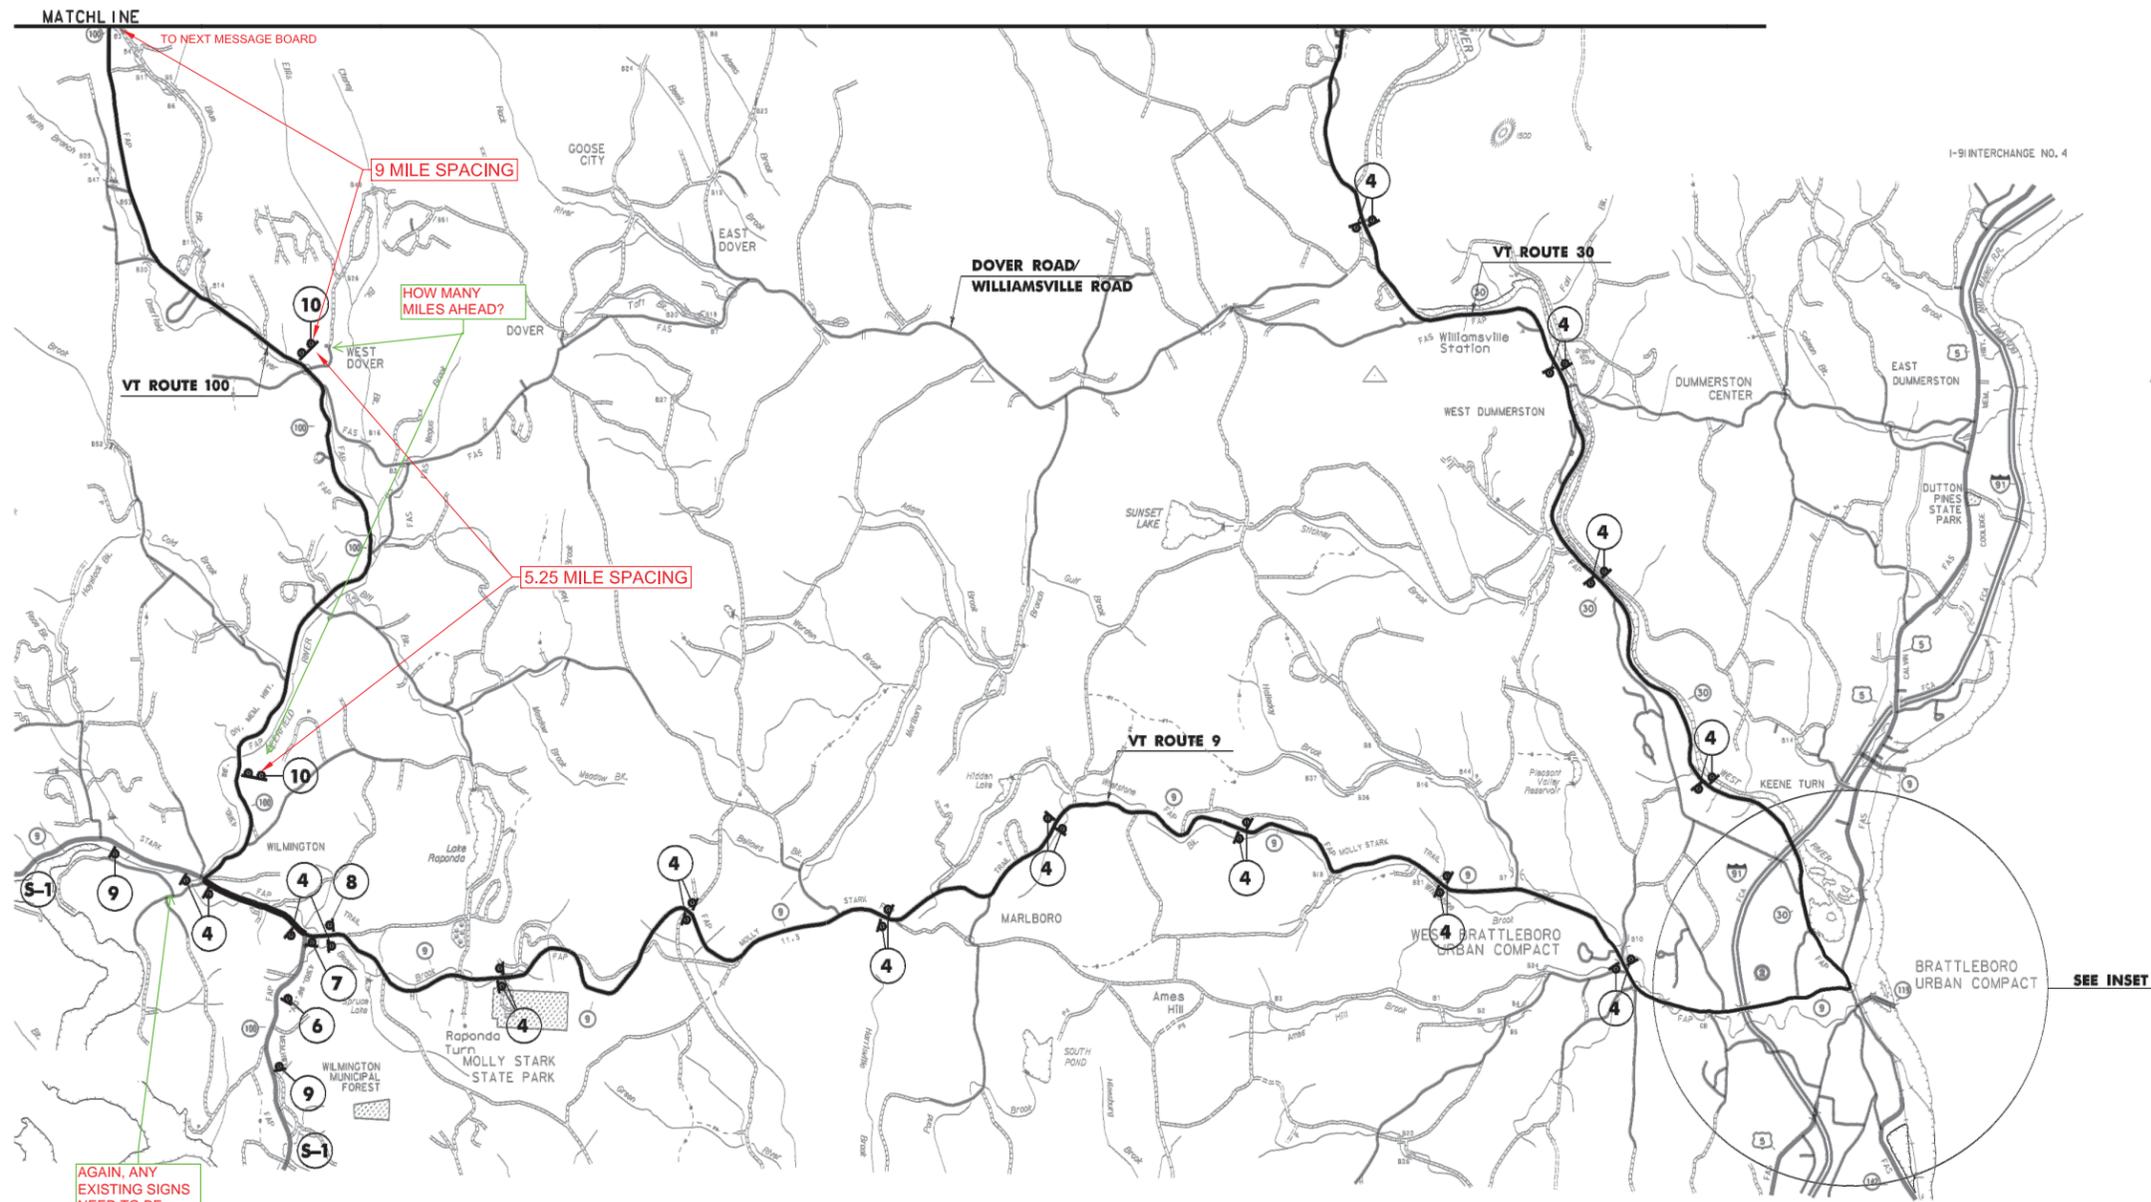

AGAIN, ANY EXISTING SIGNS NEED TO BE COVERED?

HOW MANY MILES AHEAD?

NOTES:

- 1. SEE DETOUR PLAN SHEET 3 FOR INSET A.

DETOUR PLAN 2
NOT TO SCALE

Vermont Agency of Transportation
RECEIVED
 CK'D BY MM OK'D BY JS
 August 4, 2014
 RESUBMIT YES Rejected
 BY KH DATE 8-13-2014

| | |
|-----------------|-------------------|
| PROJECT NAME: | WARDSBORO |
| PROJECT NUMBER: | BF 013-1(21) |
| FILE NAME: | sl3b074detour.dgn |
| PROJECT LEADER: | K. HIGGINS |
| DESIGNED BY: | J. SALVATORI |
| DETOUR PLAN 2 | |
| PLOT DATE: | 26-FEB-2014 |
| DRAWN BY: | J. SALVATORI |
| CHECKED BY: | M. MILLER |
| SHEET | 409 OF 444 |

FILE: P:\CAD\Files\Wardsboro_VT\Private_Clients\BF_013-1(21)\Traffic_Control.dwg Aug 01, 2014 - 2:55pm

