

RIGHT - OF - WAY DETAIL SHEET

TABLE OF PROPERTY ACQUISITION

PARCEL NO.	PROPERTY OWNER	SHEET NO.	BEGINNING STATION	ENDING STATION	TAKE	REMAINDER	RIGHT			RECORDING DATA				REMARKS		
					AREA±	AREA±	TYPE	(T)(P)	AREA ±	TITLE	DATE	TOWN / CITY	BOOK		PAGE	
1	MASCOMA SAVINGS BANK	34	101+81.1 RT	102+09.3 RT			CONST	(T)	118 SF						TEMPORARY CONSTRUCTION EASEMENT	
			101+92.1 RT	102+07.7 RT			SR	(T)	32 SF							TEMPORARY SLOPE RIGHT
			203+79.5 LT	204+09.4 LT			DRIVE	(T)								TEMPORARY DRIVEWAY RIGHT (PAVED)
			204+09.3 LT	204+35.6 LT			SR	(T)	325 SF							TEMPORARY SLOPE RIGHT
			204+05.2 LT	204+50.1 LT			SIDEWALK	(P)								PERMANENT EASEMENT TO INSTALL & MAINTAIN NEW SIDEWALK
2	DICKE, ERIC F. & HELEN C.	34	204+96.2 RT	205+22.4 RT			CONST	(T)	817 SF						TEMPORARY CONSTRUCTION EASEMENT	
3	GARTHWAITE, GENE R.	34	205+21.5 RT	206+15.4 RT	1468 SF										PARTIAL TAKE OF PARCEL	
			205+21.5 RT	205+33.0 RT			DRIVE	(T)								TEMPORARY DRIVEWAY RIGHT (PAVED)
			205+21.5 RT	205+86.0 RT			SR	(T)	1240 SF							TEMPORARY SLOPE RIGHT
			205+33.4 RT	206+00.0 RT			CONST	(T)	381 SF							TEMPORARY CONSTRUCTION EASEMENT
4	WHITE, THOMAS M. & ANNE A.	34	206+15.4 RT	206+35.8 RT	105 SF										PARTIAL TAKE OF PARCEL	
			206+23.2 RT	206+48.4 RT			CONST	(T)	136 SF							TEMPORARY CONSTRUCTION EASEMENT
			206+28.3 RT	206+48.5 RT			SR	(T)	68 SF							TEMPORARY SLOPE RIGHT
			206+34.4 RT	206+51.6 RT			DRIVE	(T)								TEMPORARY DRIVEWAY RIGHT (PAVED)
5	MILOWSKY, MARCS. & PATRICIA M.	34	206+35.8 RT	206+54.7 RT			DRIVEWAY	(T)							TEMPORARY DRIVEWAY RIGHT (PAVED)	
			206+51.4 RT	206+59.4 RT			CONST	(T)	32 SF							TEMPORARY CONSTRUCTION EASEMENT

TABLE OF REVISIONS

REVISION NO.	SHEET NO.	DESCRIPTION	DATE



PLAN LEGEND			
	EXISTING RIGHT-OF-WAY		TOE OF SLOPE
	TAKING WITH ACCESS		TOP OF CUT
	TAKING WITHOUT ACCESS		SLOPE RIGHT
	CLEAR ZONE		CONSTRUCTION RIGHT
	PROPERTY LINE		PROJECT DEMARCATION FENCE

- EC - EROSION CONTROL
- (P) - PERMANENT
- (T) - TEMPORARY
- DR. - DRAINAGE RIGHT
- DIT. - DITCHING RIGHT
- CH. - CHANNEL RIGHT
- DRIVE - DRIVE RIGHT
- CUL. - CULVERT RIGHT
- C&T - CLEARING & TRIMMING RIGHT
- SR - SLOPE RIGHT
- UE - UTILITY EASEMENT



PROJECT NAME: HARTLAND
 PROJECT NUMBER: 57790.00
 FILE NAME: 57790+yp.dgn
 PROJECT LEADER: J.D. SALADINO
 DESIGNED BY: O.M. DARISSE
 RIGHT-OF-WAY-DETAIL SHEET

PLOT DATE: 11/10/2016
 DRAWN BY: O.M.DARISSE
 CHECKED BY: D.M. PECK
 SHEET 32 OF 34

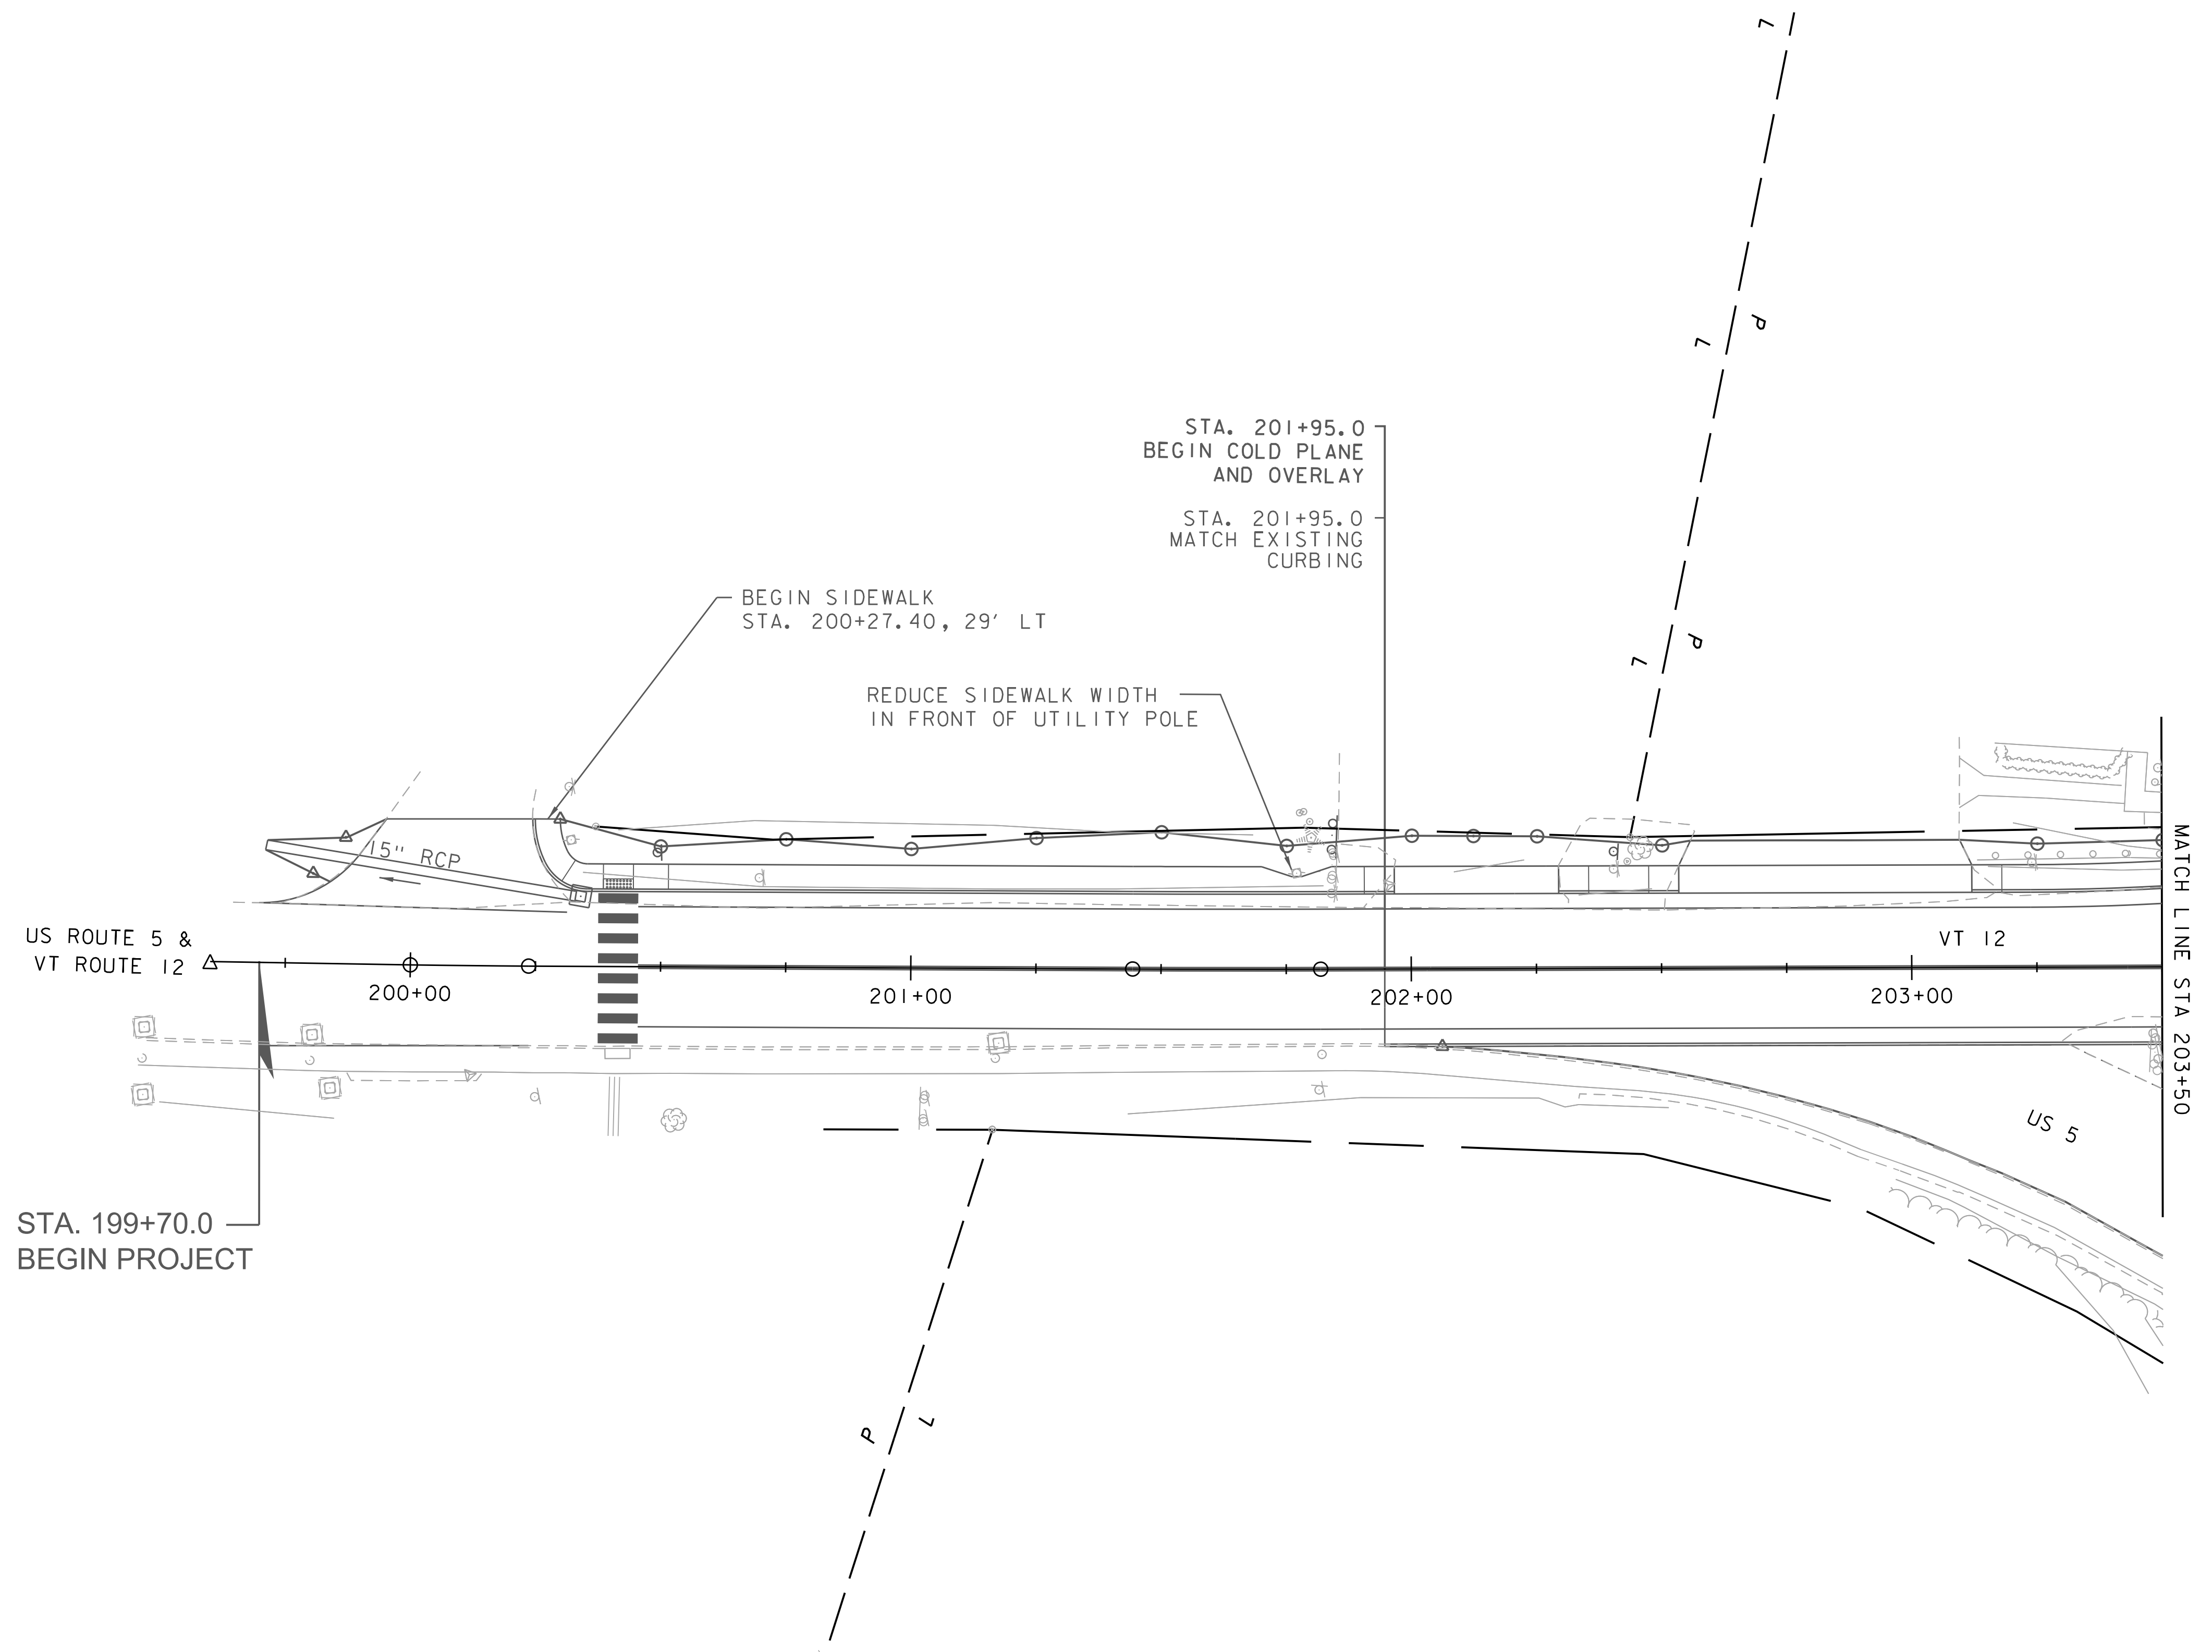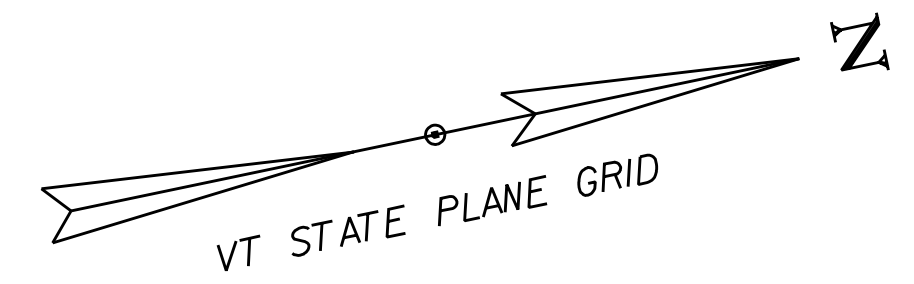


STA. 199+70.0
BEGIN PROJECT

STA. 201+95.0
BEGIN COLD PLANE
AND OVERLAY
STA. 201+95.0
MATCH EXISTING
CURBING


BEGIN SIDEWALK
STA. 200+27.40, 29' LT



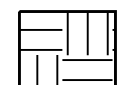

REDUCE SIDEWALK WIDTH
IN FRONT OF UTILITY POLE



MATCH LINE STA 203+50

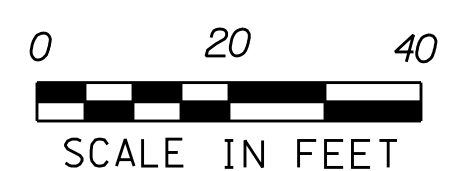

PROJECT NAME: HARTLAND	PLOT DATE: 11/10/2016
PROJECT NUMBER: 57790.00	DRAWN BY: O.M. DARISSE
FILE NAME: 57790BDR_ROW.dgn	CHECKED BY: D.M. PECK
PROJECT LEADER: J.D. SALADINO	SHEET 33 OF 34
DESIGNED BY: O.M. DARISSE	
ROW LAYOUT (SHEET 1 OF 2)	

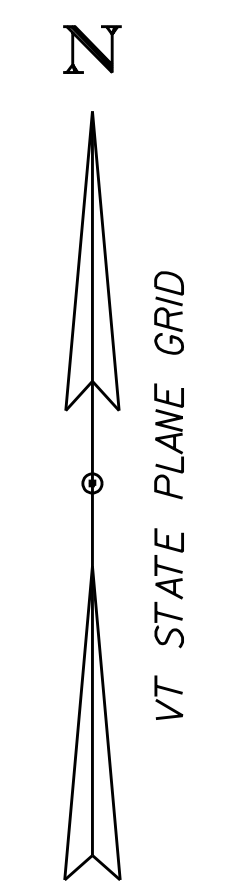

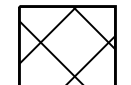-  PROPOSED TAKE
-  PROPOSED PERMANENT SIDEWALK EASEMENT
-  PROPOSED TEMPORARY SLOPE RIGHT
-  PROPOSED TEMPORARY CONSTRUCTION EASEMENT

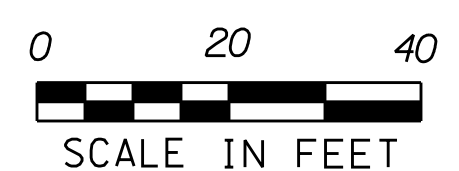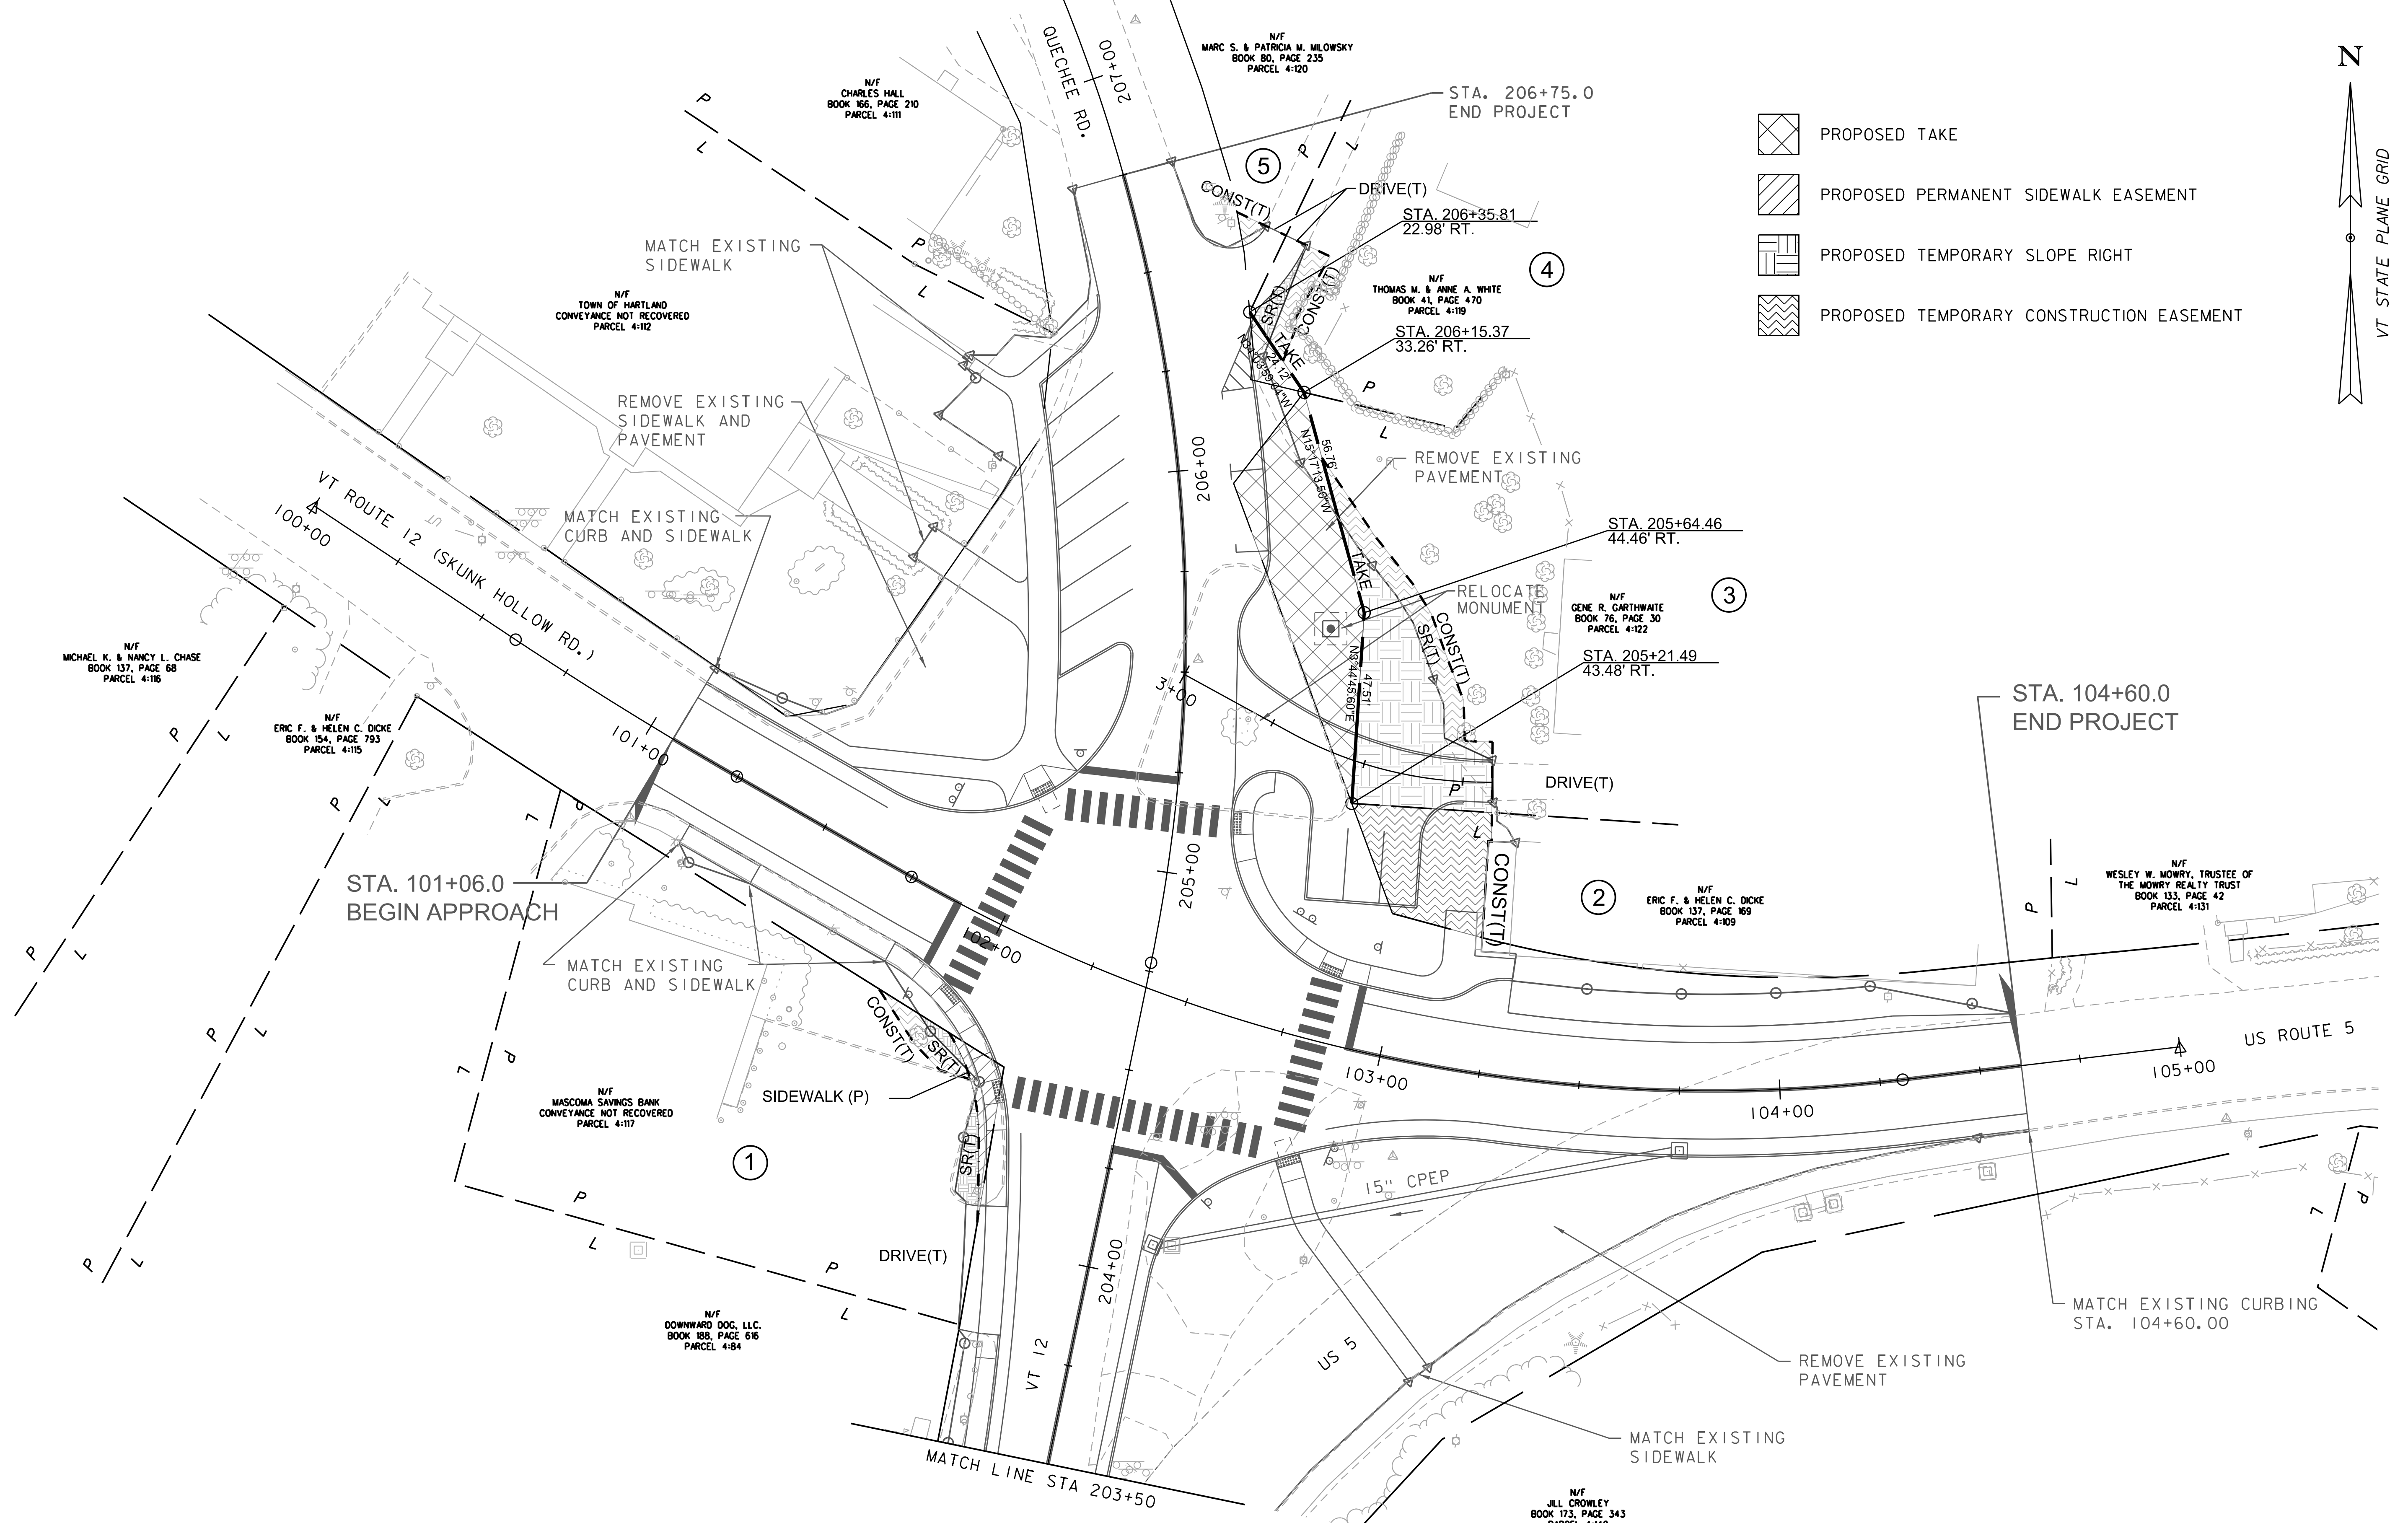

PROJECT NAME:	HARTLAND	FILE NAME:	57790BDR_ROW.dgn	PLOT DATE:	11/10/2016
PROJECT NUMBER:	57790.00	PROJECT LEADER:	J.D. SALADINO	DRAWN BY:	O.M. DARISSE
		DESIGNED BY:	O.M. DARISSE	CHECKED BY:	D.M. PECK
		ROW LAYOUT (SHEET 2 OF 2)		SHEET	34 OF 34