



**DUFRESNE GROUP**  
 CONSULTING ENGINEERS  
 54 Main Street, P.O. Box B  
 Windsor, Vermont 05089  
 E-mail: dufresne@vermontel.net  
 Web: www.dufresnegroup.com

Windsor, VT • Tel: (802) 674-2904 Fax: (802) 674-2913  
 Barre, VT • Tel: (802) 479-3698 Fax: (802) 479-2261  
 St. Johnsbury, VT • Tel: (802) 748-8905 Fax: (802) 748-4512  
 Manchester, VT • Tel: (802) 768-8291 Fax: (802) 768-8315

Dufresne Group is owned by Dufresne & Associates, PC



REVISIONS	
DATE	COMMENTS

WARDSBORO, VERMONT

**TRAFFIC CONTROL PLAN**  
**ROUTE 100 ROAD CLOSURE**

WARDSBORO BF 013-1(21)

Project #	6140011
Project Mgr.	CML
Design by	NRJ
Drawn by	TPK
Reviewed by	NRJ
Approved by	TPK
Date	8/1/14
Scale	AS SHOWN

**1**



**PROJECT SITE PLAN: PROJECT UNDER VT ROUTE 100 ROAD CLOSURE**  
 SCALE: 1"=200'

- NOTES:
- PROJECT LOCATION: VT ROUTE 100, 7.7 MILES SOUTH OF THE JUNCTION OF VT ROUTE 100 AND VT ROUTE 30.
  - SIGNS AND BARRIERS SHALL CONFORM TO THE MANUAL OF UNIFORM TRAFFIC CONTROL DEVICES (MUTCD), CURRENT EDITION, CHAPTER 6F AND THE CONTRACT SPECIFICATIONS.
  - FLAGGER CONTROL SHALL CONFORM TO MUTCD CHAPTER 6E AND THE CONTRACT SPECIFICATIONS.
  - INSTALLATION OF TEMPORARY TRAFFIC CONTROL SIGNS SHALL NOT BLOCK ANY EXISTING TRAFFIC CONTROL SIGN ASSEMBLIES OR SIGHT LINES IF NEAR TOWN HIGHWAYS OR DRIVEWAYS.
  - THE TRAFFIC CONTROL PLAN SHEET 1 OF 5 APPLIES TO PERIODS WHEN ROUTE 100 IS CLOSED TO THROUGH TRAVEL.

FILE: P:\CAD\Drawings\VT\Projects\013-1(21)\Traffic Control.dwg Aug 14, 2014 11:21:15am



**DUFRESNE GROUP**  
 CONSULTING ENGINEERS  
 54 Main Street, P.O. Box B  
 Windsor, Vermont 05089  
 E-mail: dufresne@vermontel.net  
 Web: www.dufresnegroup.com

Windsor, VT • Tel: (802) 674-2904 Fax: (802) 674-2913  
 Barre, VT • Tel: (802) 479-3698 Fax: (802) 479-2261  
 St. Johnsbury, VT • Tel: (802) 748-8905 Fax: (802) 748-4512  
 Manchester, VT • Tel: (802) 768-8291 Fax: (802) 768-8315

Dufresne Group is owned by Dufresne & Associates, PC



REVISIONS	
DATE	COMMENTS

WARDSBORO, VERMONT

**TRAFFIC CONTROL PLAN  
 ROUTE 100 LANE CLOSURE**

WARDSBORO BF 013-1(21)

Project #	6140011
Project Mgr.	CML
Design by	NRJ
Drawn by	TPK
Reviewed by	NRJ
Approved by	TPK
Date	8/1/14
Scale	AS SHOWN

2

SHEET 2 OF 5



W3-4




W20-7



W20-7



W3-4

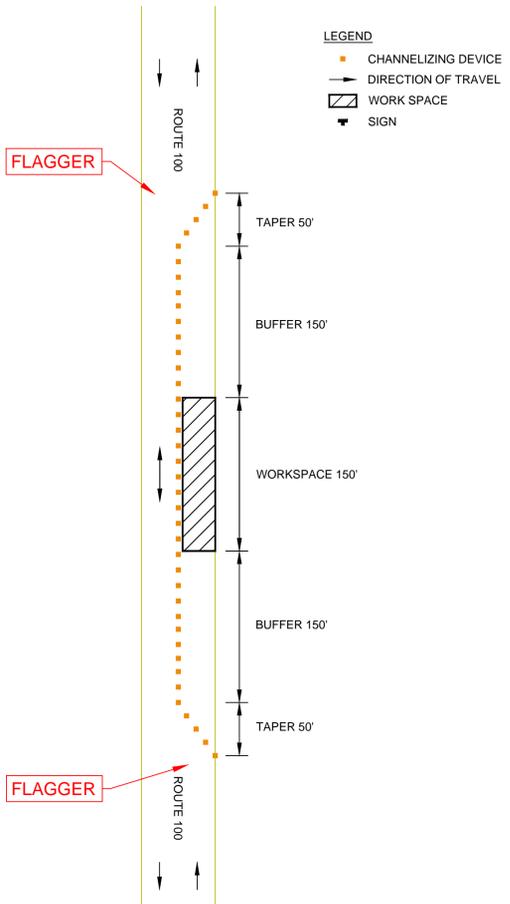

**ONE LANE, TWO-WAY TRAFFIC  
 CONTROL PLAN: ACTIVITY AREA**  
 NOT TO SCALE

NOTES:  
 1. THIS PLAN DEPICTS THE WORK ZONE WITH A WORKSPACE ON THE NORTH SIDE OF THE ROAD. THE LAYOUT OF THE CHANNELIZING DEVICES WILL BE MIRRORED FOR A WORKSPACE ON THE WEST SIDE OF THE ROAD.

- NOTES:
1. PROJECT LOCATION: VT ROUTE 100, 7.7 MILES SOUTH OF THE JUNCTION OF VT ROUTE 100 AND VT ROUTE 30.
  2. SIGNS AND BARRIERS SHALL CONFORM TO THE MANUAL OF UNIFORM TRAFFIC CONTROL DEVICES (MUTCD), CURRENT EDITION, CHAPTER 6F AND THE CONTRACT SPECIFICATIONS.
  3. FLAGGER CONTROL SHALL CONFORM TO MUTCD CHAPTER 6E AND THE CONTRACT SPECIFICATIONS.
  4. INSTALLATION OF TEMPORARY TRAFFIC CONTROL SIGNS SHALL NOT BLOCK ANY EXISTING TRAFFIC CONTROL SIGN ASSEMBLIES.
  5. THE TRAFFIC CONTROL PLAN SHEET 2 OF 5 APPLIES TO PERIODS WHEN ROUTE 100 IS UNDER ONE LANE, TWO WAY TRAFFIC.



**PROJECT SITE PLAN: PROJECT UNDER  
 VT ROUTE 100 LANE CLOSURE**  
 SCALE: 1"=200'



DUFRESNE GROUP  
CONSULTING ENGINEERS  
54 Main Street, P.O. Box B  
Windsor, Vermont 05089  
E-mail: dufresne@vermont.net  
Web: www.dufresnegroup.com






Windsor, VT • Tel: (802) 674-2904 Fax: (802) 674-2913  
Barre, VT • Tel: (802) 479-3698 Fax: (802) 479-2261  
St. Johnsbury, VT • Tel: (802) 748-8905 Fax: (802) 748-4512  
Manchester, VT • Tel: (802) 768-8291 Fax: (802) 768-8315

Dufresne Group is owned by Dufresne & Associates, PC





REVISIONS  
THIS DRAWING SHALL NOT BE REUSED OR ALTERED IN ANY MANNER WITHOUT THE WRITTEN APPROVAL AND SIGNATURE OF DUFRESNE GROUP. ANY REVISIONS SHALL BE MADE BY DUFRESNE GROUP.


DATE	COMMENTS	BY

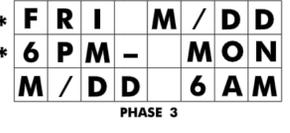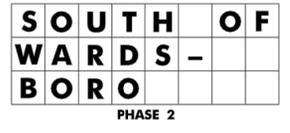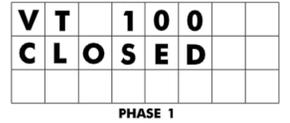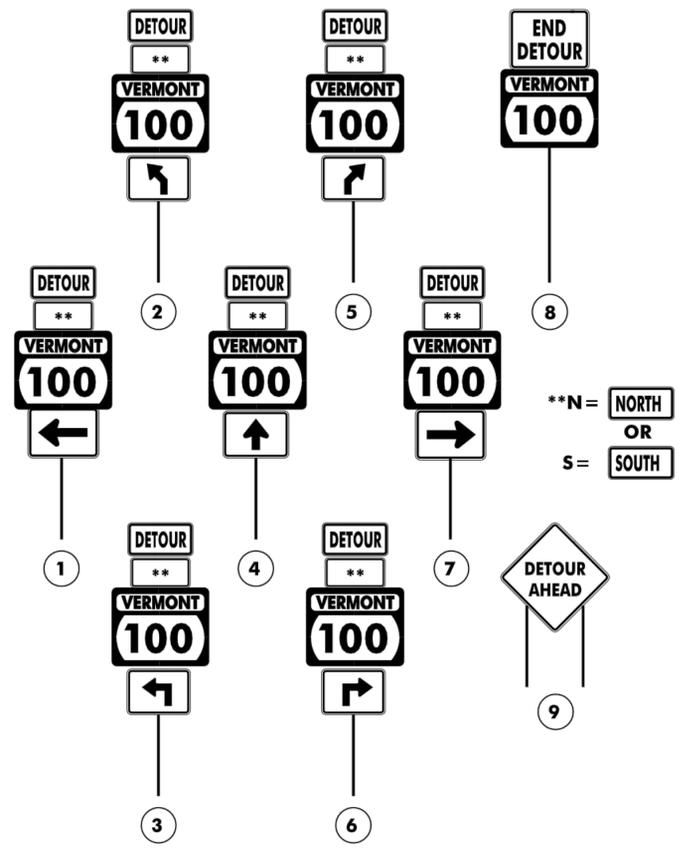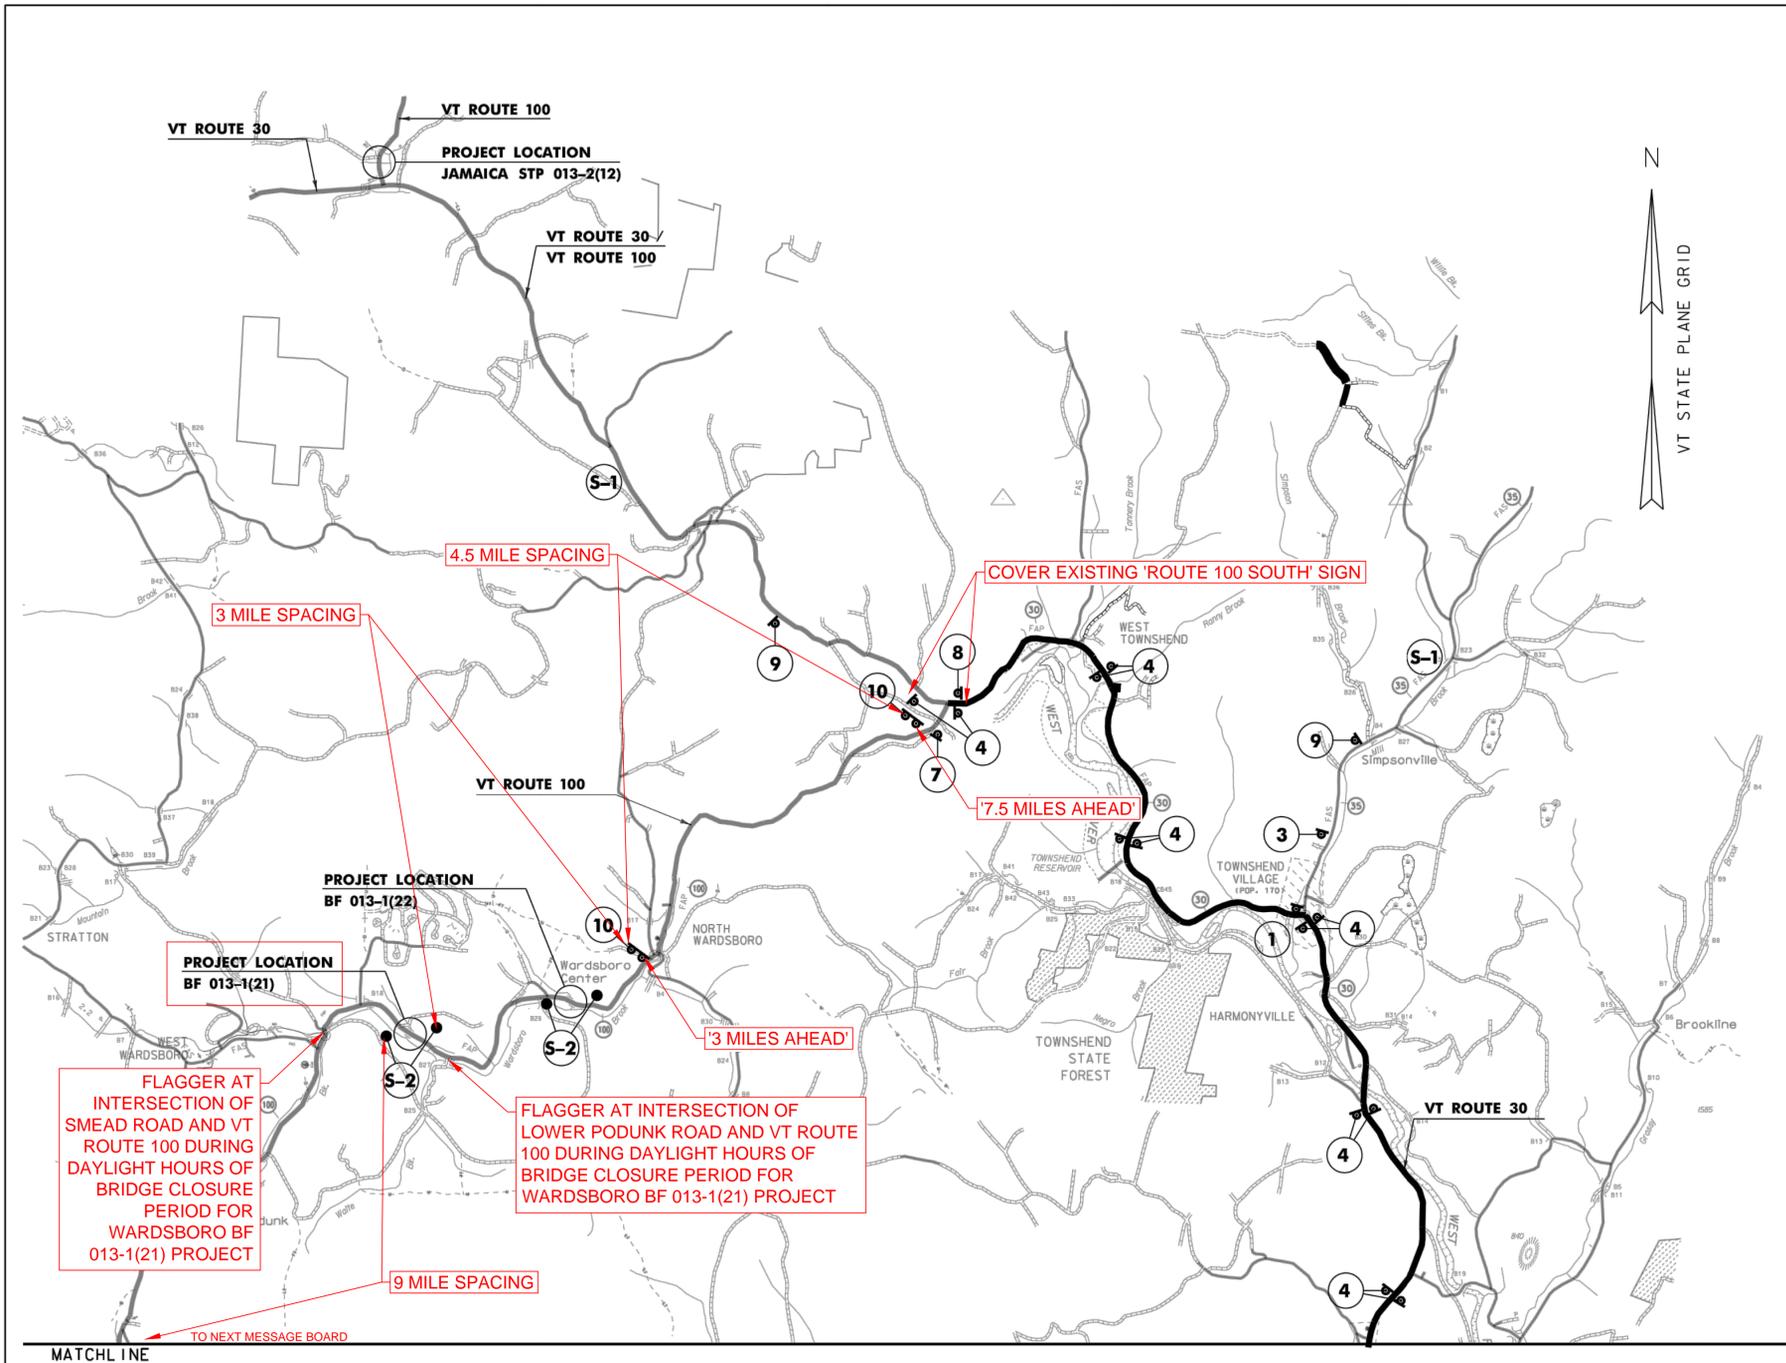

\* M = MONTH  
D = DAY  
(S-1)

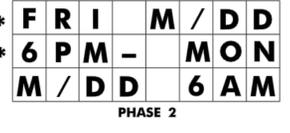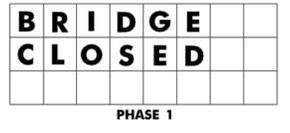

\* M = MONTH  
D = DAY  
(S-2)

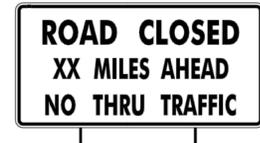

10

DETOUR PLAN I  
NOT TO SCALE

PROJECT NAME:	WARDSBORO
PROJECT NUMBER:	BF 013-(21)
FILE NAME:	sl3b074detour.dgn
PROJECT LEADER:	K. HIGGINS
DESIGNED BY:	J. SALVATORI
DETOUR PLAN I	
PLOT DATE:	26-FEB-2014
DRAWN BY:	J. SALVATORI
CHECKED BY:	M. MILLER
SHEET	408 OF 444

WARDSBORO, VERMONT

DETOUR PLAN  
SHEET 1

WARDSBORO BF 013-1(21)

FILE: P:\CAD\Drawings\Wardsboro\_VT\Drawings\Detour.dwg, Aug 14, 2014 - 2:15pm



DUFRESNE GROUP  
CONSULTING ENGINEERS  
54 Main Street, P.O. Box B  
Windsor, Vermont 05089  
E-mail: dufresne@vermont.net  
Web: www.dufresnegroup.com

Windsor, VT • Tel: (802) 674-2904 Fax: (802) 674-2913  
Barre, VT • Tel: (802) 479-3698 Fax: (802) 479-2261  
St. Johnsbury, VT • Tel: (802) 748-8905 Fax: (802) 748-4512  
Manchester, VT • Tel: (802) 768-8291 Fax: (802) 768-8315

Dufresne Group is owned by Dufresne & Associates, PC



REVISIONS  
THIS DRAWING SHALL NOT BE REUSED OR ALTERED IN ANY MANNER WITHOUT THE WRITTEN APPROVAL AND AUTHORITY OF DUFRESNE GROUP. ANY REVISIONS SHALL BE MADE BY DUFRESNE GROUP.

DATE	COMMENTS	BY

WARDSBORO, VERMONT



DETOUR PLAN  
SHEET 2

WARDSBORO BF 013-1(21)

Project #	6140011
Project Mgr.	CML
Design by	TPK
Drawn by	TPK
Reviewed by	NRJ
Approved by	TPK
Date	8/1/14
Scale	AS SHOWN

4

SHEET 4 OF 5

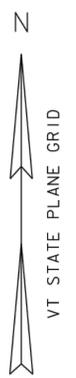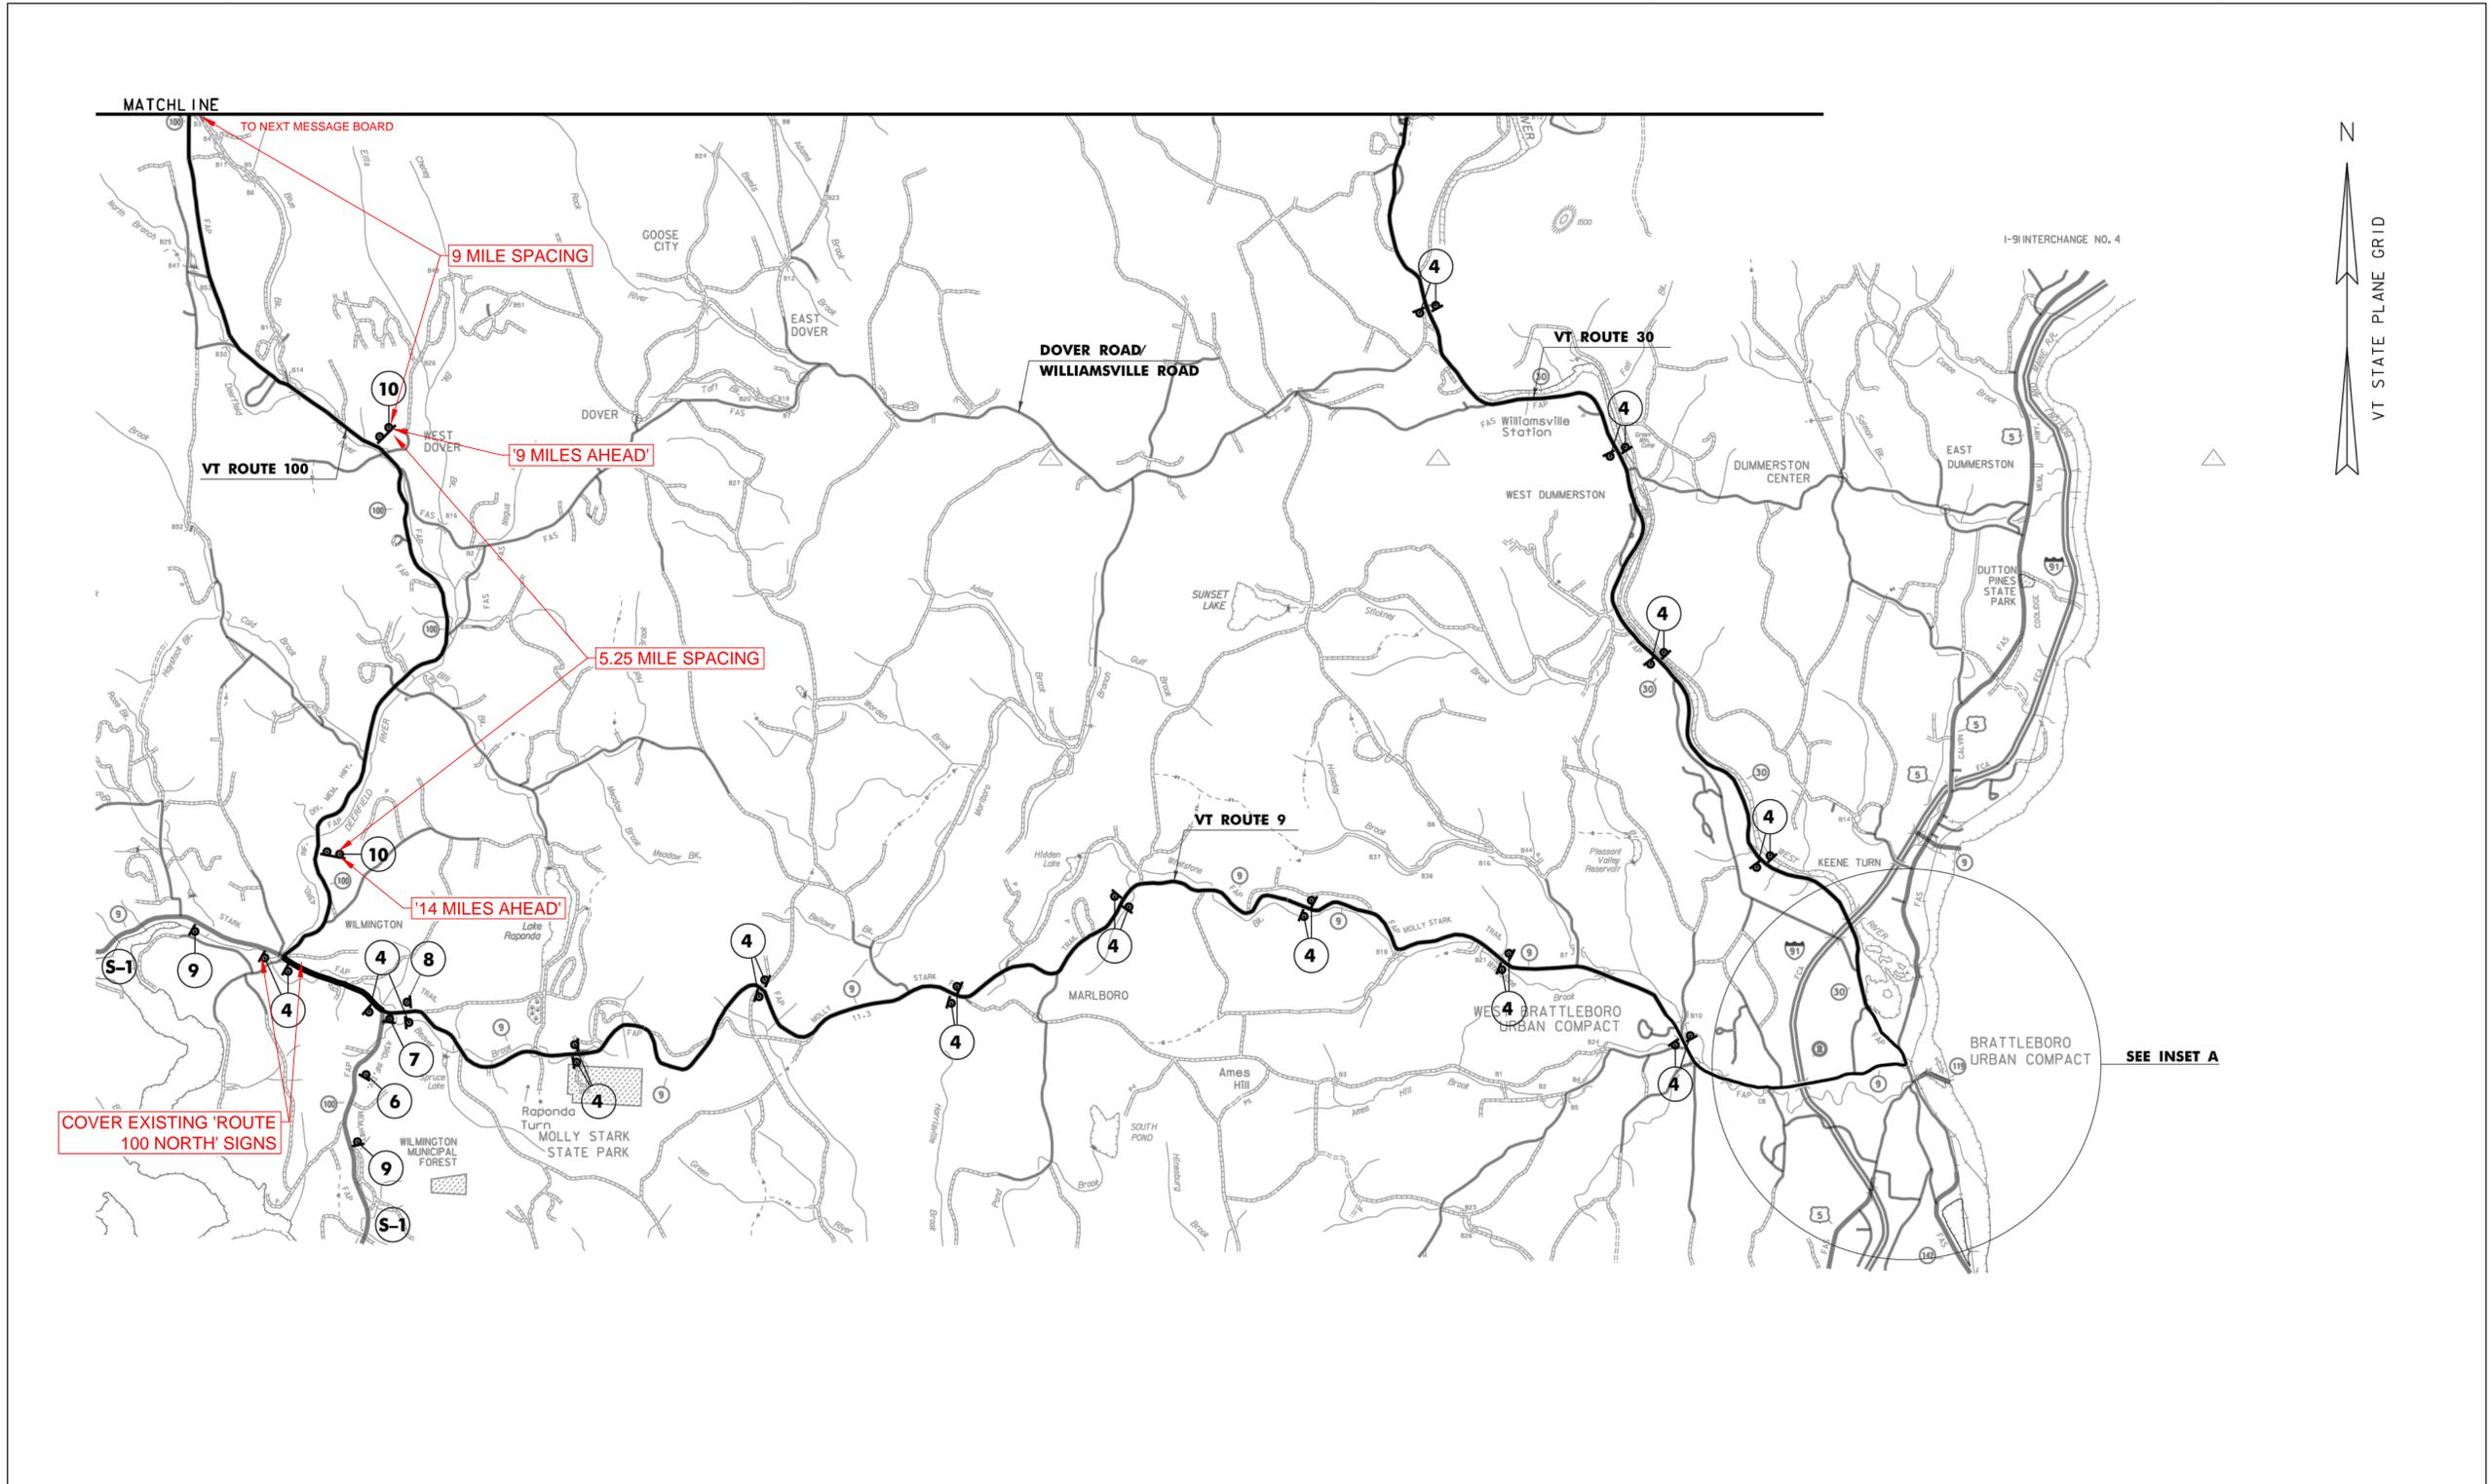

DETOUR PLAN 2  
NOT TO SCALE

- NOTES:
- SEE DETOUR PLAN SHEET 3 FOR INSET A.

PROJECT NAME:	WARDSBORO
PROJECT NUMBER:	BF 013-1(21)
FILE NAME:	sl3b074detour.dgn
PROJECT LEADER:	K. HIGGINS
DESIGNED BY:	J. SALVATORI
DETOUR PLAN 2	
PLOT DATE:	26-FEB-2014
DRAWN BY:	J. SALVATORI
CHECKED BY:	M. MILLER
SHEET	409 OF 444


FILE: P:\CAD\Drawings\VT\Projects\013-1(21)\Traffic\Contouring\_Aug\_14\_2014.dwg 2/1/14

SIGN LEGEND	SIGN DIMENSIONS		SIGN COLOR
	WIDTH (in)	HEIGHT (in)	
<b>DETOUR</b> M4-8	24	12	B/FO
<b>NORTH</b> M3-1 <b>SOUTH</b> M3-3	24	12	G/W
<b>VERMONT 100</b> E-136B	30	24	G/W
← M5-1L    → M5-1R    ↖ M5-2L    ↗ M5-2R	21	15	B/FO
← M5-1L    ↑ M5-1L    → M5-1L	21	15	B/FO
<b>END DETOUR</b> M4-8A	24	18	B/FO
<b>DETOUR AHEAD</b> W20-2	48	48	B/FO
<b>ROAD CLOSED XX MILES AHEAD NO THRU TRAFFIC</b> R11-3A	60	30	B/W

NOTES:

1. THE PORTABLE CHANGEABLE MESSAGE SIGNS SHALL BE FULLY OPERATIONAL A MINIMUM OF TWO WEEKS PRIOR TO THE CLOSURE OF VT 100.
2. DURING ACTUAL CLOSURE, ELIMINATE PHASE 3 FOR S-1 (SEE DETOUR PLAN 1).
3. DETOUR SIGNS SHALL BE LOCATED ADJACENT TO EXISTING INTERSECTION ROUTE MARKER ASSEMBLIES WHERE APPLICABLE.
4. COVER ANY CONFLICTING EXISTING SIGNS AS DIRECTED BY THE ENGINEER.
5. CONFIRMATION ROUTE MARKERS (SIGN 4) SHALL BE INSTALLED IMMEDIATELY FOLLOWING EACH TURN AND AT ALL LOCATIONS ALONG DETOUR WHERE ROUTE MAKERS EXIST FOR THE PARENT ROUTE.
6. DETOUR SIGNING IS THE RESPONSIBILITY OF THE CONTRACTOR. PAYMENT FOR ALL TEMPORARY TRAFFIC CONTROL DEVICES FOR IMPLEMENTING THE DETOUR, INCLUDING BUT NOT LIMITED TO SIGNS, BARRICADES AND MESSAGE BOARDS, WILL BE INCLUDED IN THE UNIT PRICE BID FOR CONTRACT ITEM 900.645 SPECIAL PROVISION (TRAFFIC CONTROL, ALL - INCLUSIVE).

6. PORTABLE CHANGEABLE MESSAGE SIGNS WILL BE KEPT IN PLACE FOR 2 DAYS AFTER ROUTE 100 IS REOPENED, DURING WHICH PERIOD THE DETOURS SIGNS WILL BE REMOVED. DURING THIS PERIOD THE MESSAGE SIGN SHALL READ "ROUTE 100 OPEN TO TRAFFIC"

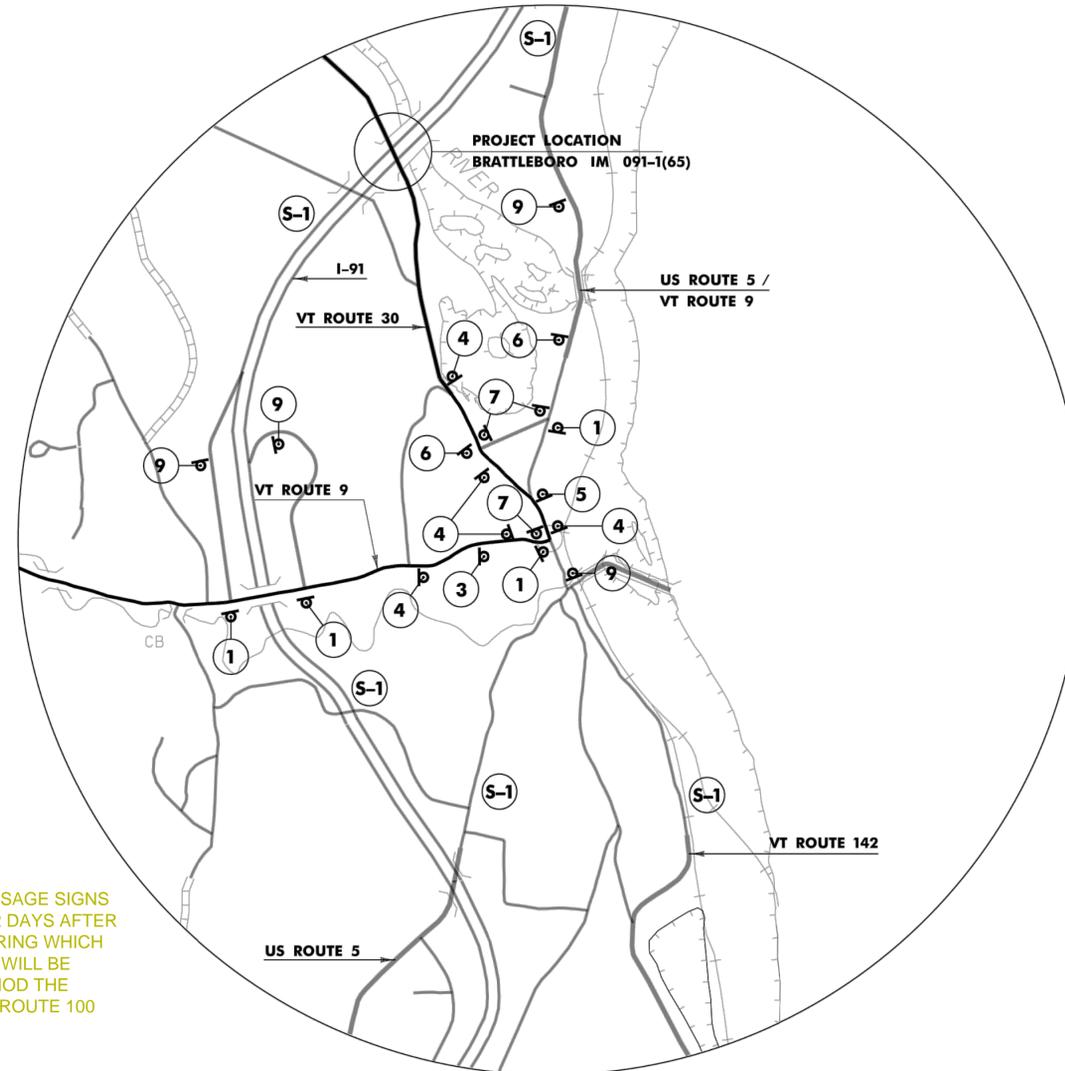

INSET "A"  
NOT TO SCALE

PROJECT NAME:	WARDSBORO
PROJECT NUMBER:	BF 013-1(21)
FILE NAME:	sl3b074detour.dgn
PROJECT LEADER:	K. HIGGINS
DESIGNED BY:	J. SALVATORI
DETOUR PLAN 3	
PLOT DATE:	17-MAR-2014
DRAWN BY:	J. SALVATORI
CHECKED BY:	M. MILLER
SHEET	410 OF 444



REVISIONS	DATE	BY	COMMENTS

WARDSBORO, VERMONT  
**DETOUR PLAN SHEET 3**  
WARDSBORO BF 013-1(21)

Project #	6140011
Project Mgr.	CML
Design by	TPK
Drawn by	TPK
Reviewed by	NRJ
Approved by	TPK
Date	8/1/14
Scale	AS SHOWN

**5**

FILE: P:\CAD\Drawings\Wardsboro\_VT\Drawings\013-1(21)\Traffic\Detour.dwg Aug 14, 2014 -- 2:15pm