





Mechanic Street Sidewalk Extension Village of North Bennington

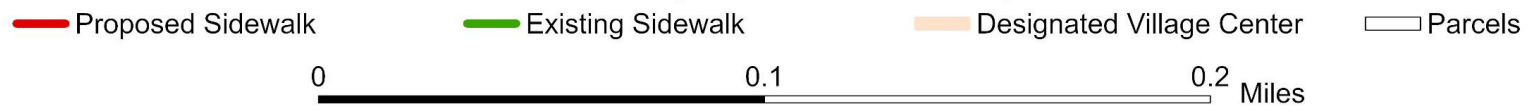

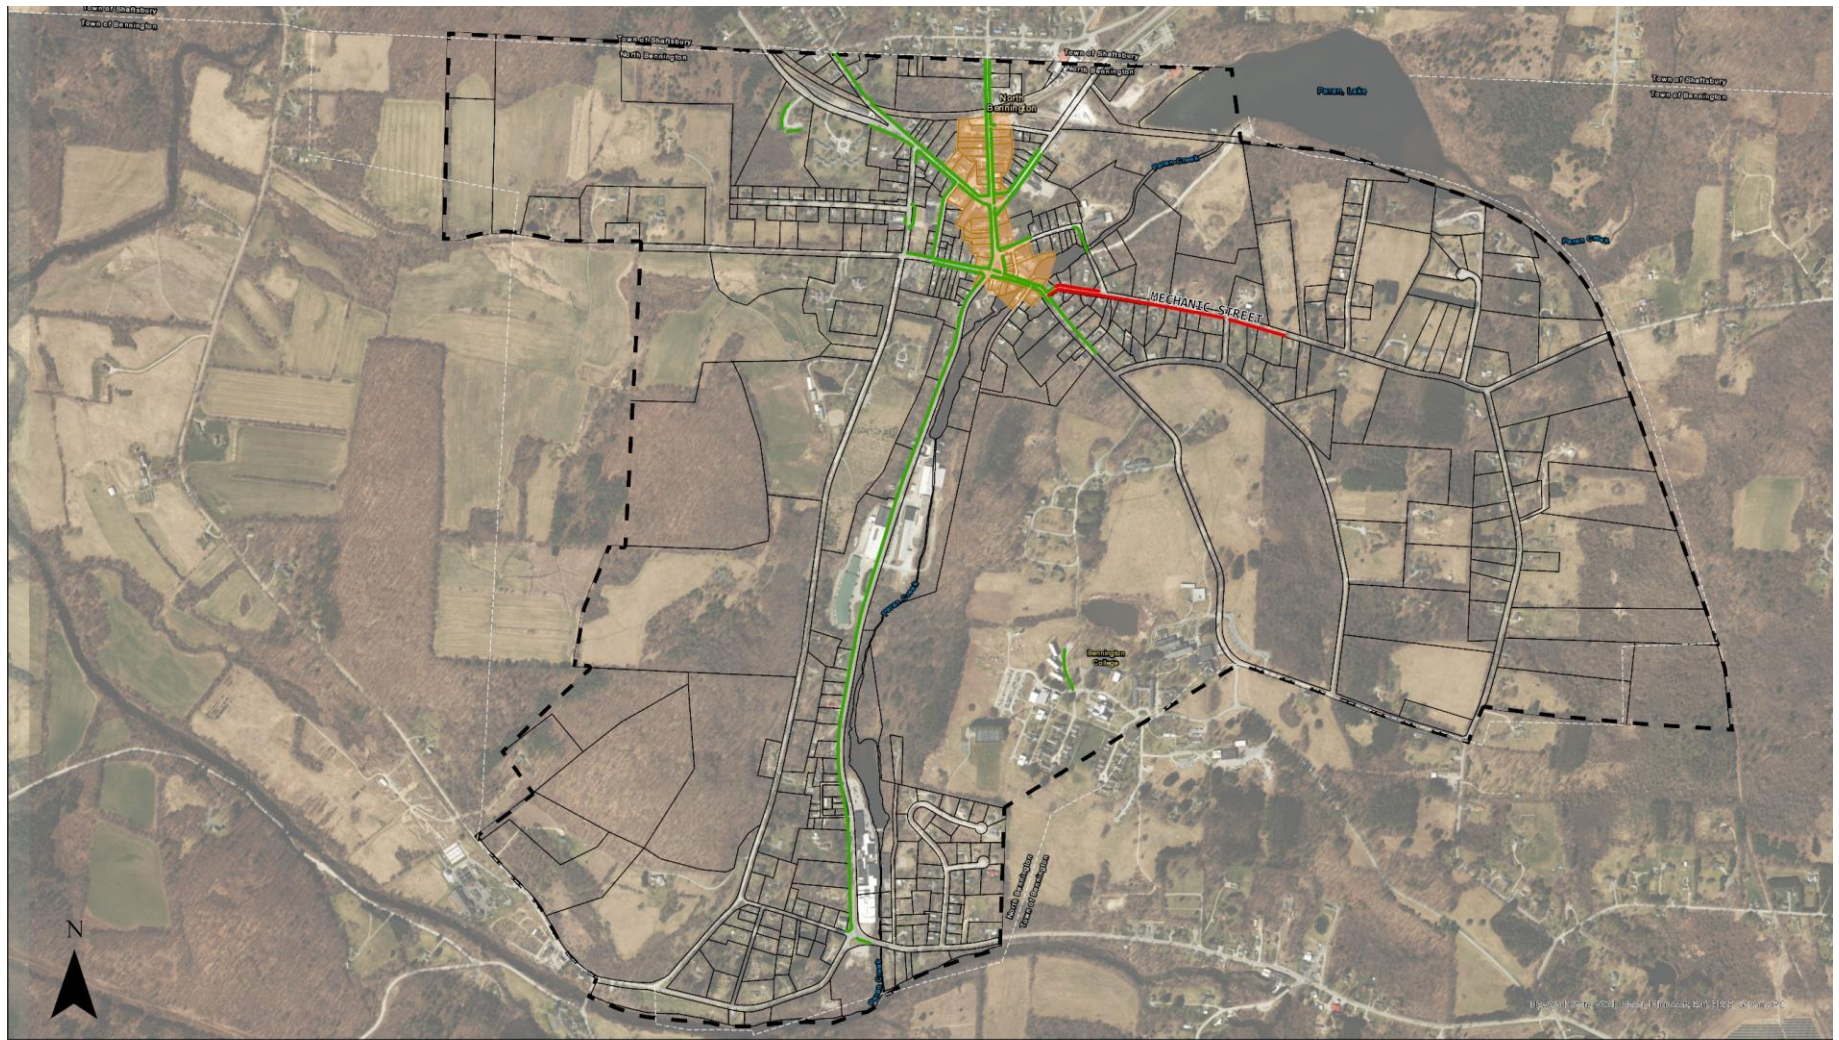

Mechanic Street Sidewalk Extension Village of North Bennington

— Proposed Sidewalk
— Existing Sidewalk

Designated Village Center
Parcels

— Village Boundary

0 0.5 1 Miles