


 = PERMANENT EASEMENT

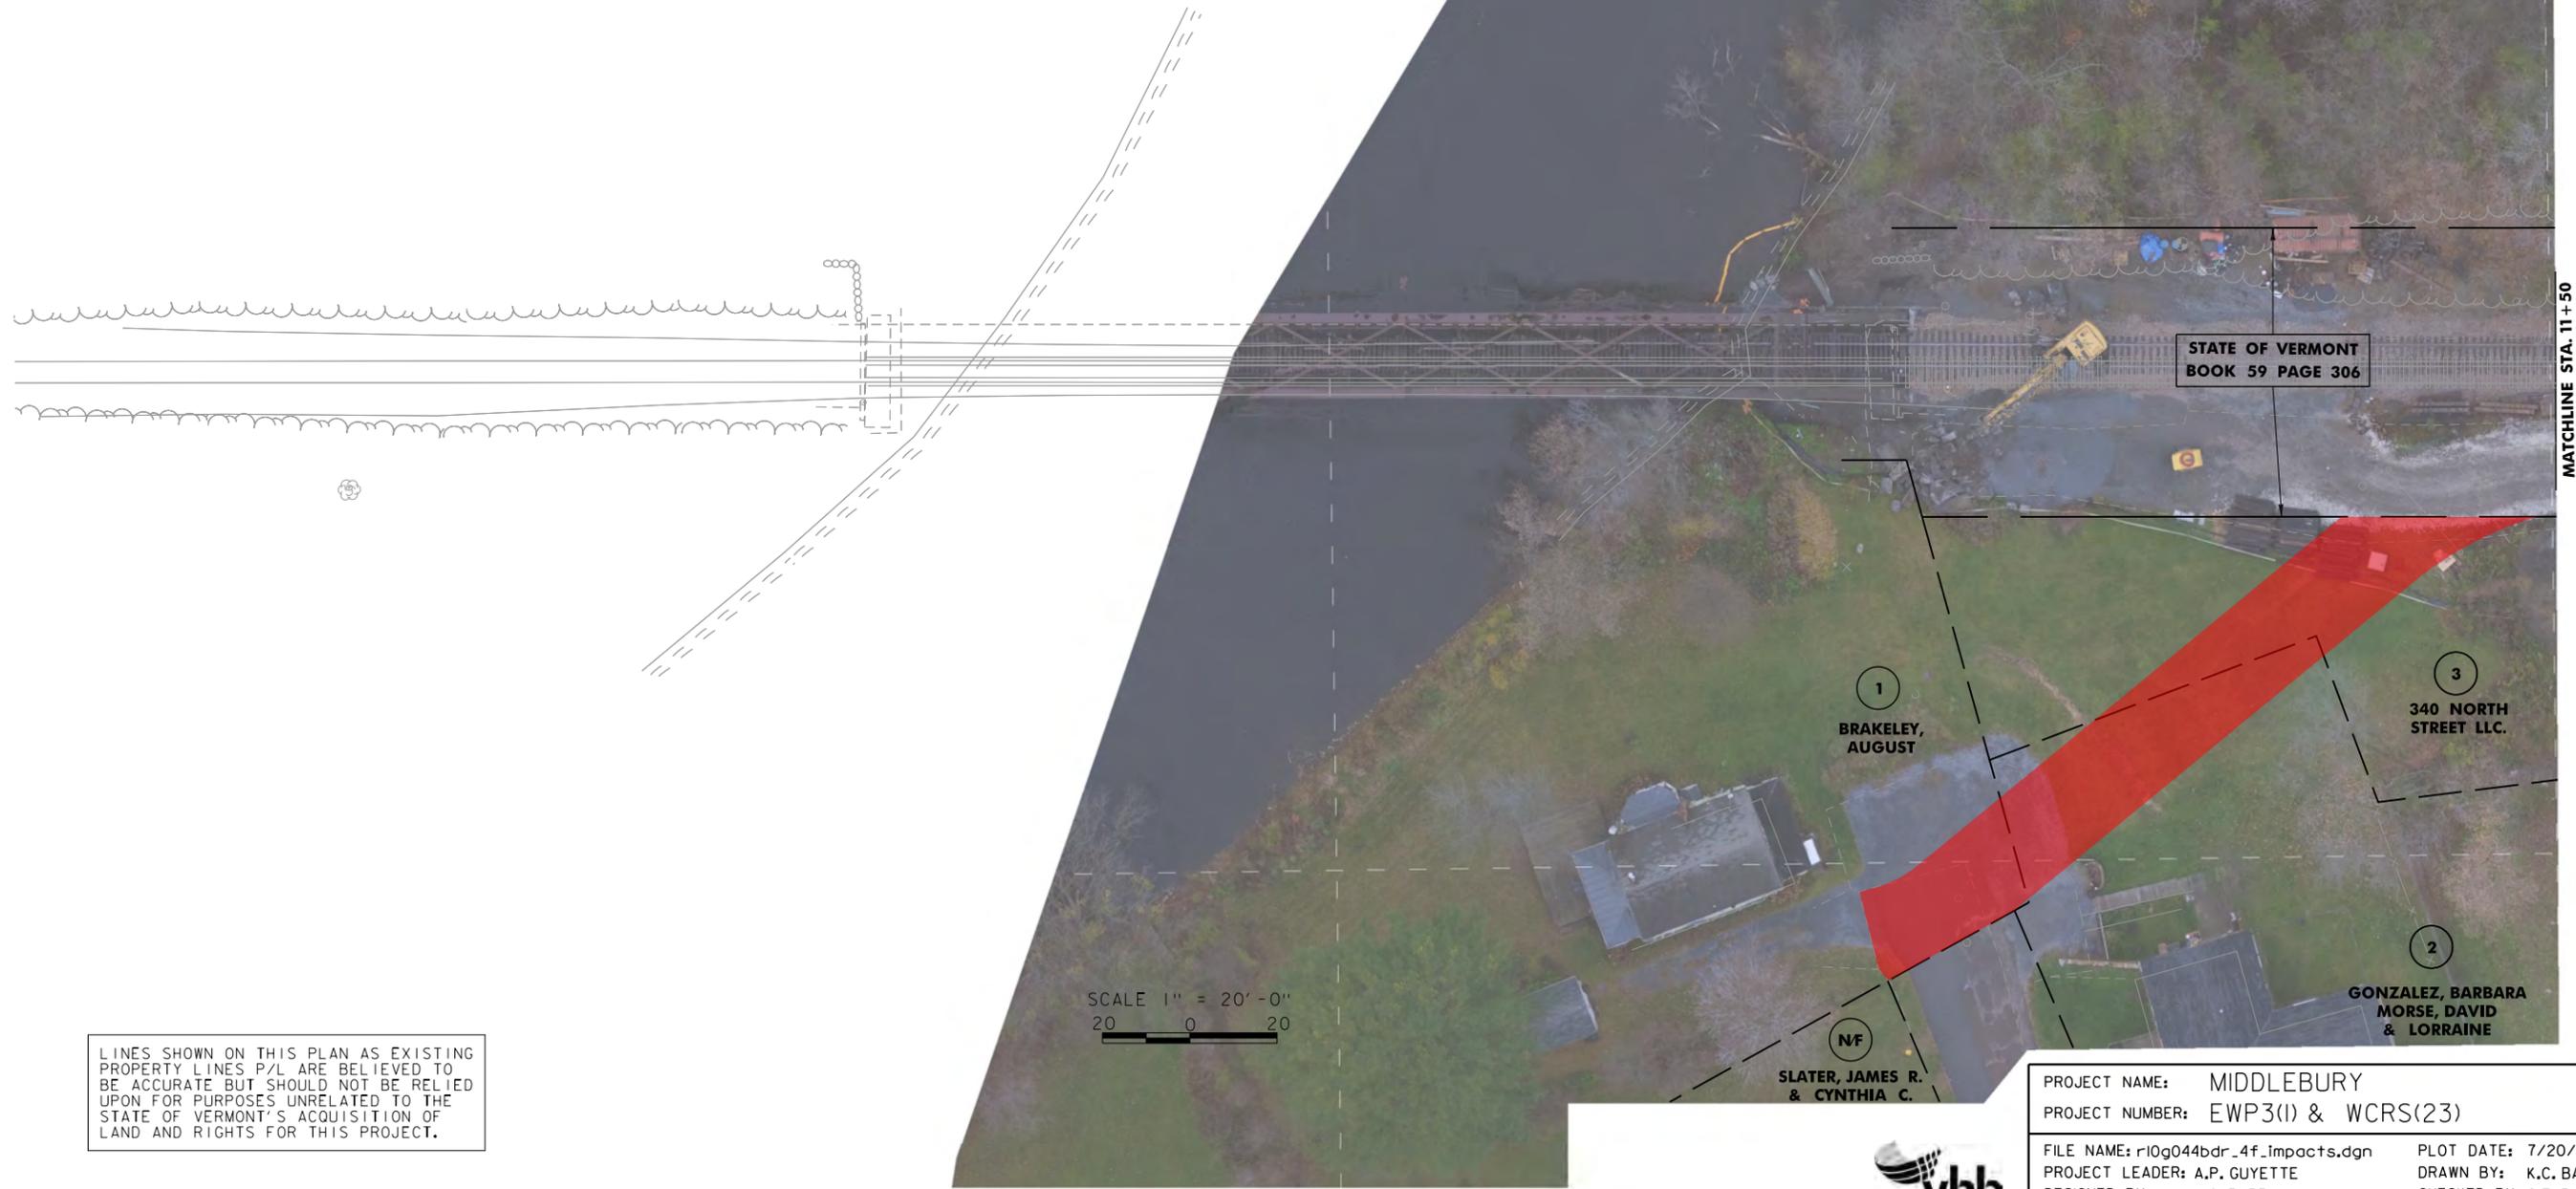

LINES SHOWN ON THIS PLAN AS EXISTING PROPERTY LINES P/L ARE BELIEVED TO BE ACCURATE BUT SHOULD NOT BE RELIED UPON FOR PURPOSES UNRELATED TO THE STATE OF VERMONT'S ACQUISITION OF LAND AND RIGHTS FOR THIS PROJECT.

SCALE 1" = 20'-0"
20 0 20



PROJECT NAME: MIDDLEBURY	
PROJECT NUMBER: EWP3(I) & WCRS(23)	
FILE NAME: r10g044bdr_4f_impacts.dgn	PLOT DATE: 7/20/2017
PROJECT LEADER: A.P. GUYETTE	DRAWN BY: K.C. BARRY
DESIGNED BY: K.C. BARRY	CHECKED BY: S.E. BURBANK
Map 4.4-1Sec. 4(f) Permanent Easements	SHEET 1 OF 10



[Red square] = PERMANENT EASEMENT

MATCHLINE STA. 11+50

MATCHLINE STA. 16+50

4
TOWN OF MIDDLEBURY

TOWN OF MIDDLEBURY:
BELL PLACE (HISTORIC TOWN ROW)

STATE OF VERMONT
BOOK 59 PAGE 306

EXISTING TOWN R.O.W.
CROSS STREET

CROSS STREET

2
GONZALEZ, BARBARA
MORSE, DAVID
& LORRAINE

3
340 NORTH
STREET LLC.

NF
JACKSON, DORIS &
FIVEASH, MICHAEL
M.

5
TOWN OF
MIDDLEBURY

6
SMITH,
PAMELA & DYLAN

SCALE 1" = 20'-0"
20 0 20


LINES SHOWN ON THIS PLAN AS EXISTING
PROPERTY LINES P/L ARE BELIEVED TO
BE ACCURATE BUT SHOULD NOT BE RELIED
UPON FOR PURPOSES UNRELATED TO THE
STATE OF VERMONT'S ACQUISITION OF
LAND AND RIGHTS FOR THIS PROJECT.



PROJECT NAME: MIDDLEBURY
PROJECT NUMBER: EWP3(I) & WCRS(23)

FILE NAME: r10g04bdr_4f_impacts.dgn PLOT DATE: 7/20/2017
PROJECT LEADER: A.P. GUYETTE DRAWN BY: K.C. BARRY
DESIGNED BY: K.C. BARRY CHECKED BY: S.E. BURBANK
Map 4.4-2 Sec. 4(f) Permanent Easements SHEET 2 OF 10

LINES SHOWN ON THIS PLAN AS EXISTING PROPERTY LINES P/L ARE BELIEVED TO BE ACCURATE BUT SHOULD NOT BE RELIED UPON FOR PURPOSES UNRELATED TO THE STATE OF VERMONT'S ACQUISITION OF LAND AND RIGHTS FOR THIS PROJECT.

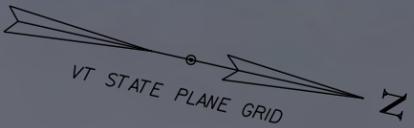

 = PERMANENT EASEMENT

MATCHLINE STA. 16+50

MATCHLINE STA. 22+25

STATE OF VERMONT
BOOK 59 PAGE 306

7
CADORET,
BRIAN

6
SMITH,
PAMELA &
DYLAN

8
AEJ PROPERTIES, LLC.

9
EATON, TIMOTHY

10
EATON, TIMOTHY

11
SMITH HOUSING
LTD PARTNERSHIP

12
CARL & CAETLIN, LLC

NF
BOURDON, J ANDRE
& ELIZABETH C.

13
GRACE BAPTIST CHURCH

NF
TOWN HALL
THEATRE LANDLORD,
LLC

16
BATTELL LLC.

TOWN OF MIDDLEBURY


EXISTING TOWN R.O.W.
SOUTH PLEASANT STREET

SCALE 1" = 20'-0"
20 0 20

EXISTING TOWN R.O.W.



PROJECT NAME:	MIDDLEBURY
PROJECT NUMBER:	EWP3(I) & WCRS(23)
FILE NAME:	r10g04bdr_4f_impacts.dgn
PROJECT LEADER:	A.P. GUYETTE
DESIGNED BY:	K.C. BARRY
Map 4.4-3 Sec. 4(f) Permanent Easements SHEET	3 OF 10
PLOT DATE:	7/20/2017
DRAWN BY:	K.C. BARRY
CHECKED BY:	S.E. BURBANK

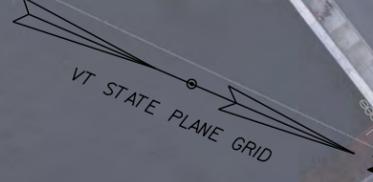

= PERMANENT EASEMENT

LINES SHOWN ON THIS PLAN AS EXISTING PROPERTY LINES P/L ARE BELIEVED TO BE ACCURATE BUT SHOULD NOT BE RELIED UPON FOR PURPOSES UNRELATED TO THE STATE OF VERMONT'S ACQUISITION OF LAND AND RIGHTS FOR THIS PROJECT.

EXISTING TOWN R.O.W. MAIN STREET

EXISTING TOWN R.O.W. MERCHANTS ROW

NF
770 COMPANY, LLC.

22
THEO FULLER-LOWELL & GARY J. DUPOISE

21
NATIONAL BANK OF MIDDLEBURY

16
BATTELL LLC.

20
MIDDLEBURY NATIONAL CORPORATION

R.O.W. LAYOUT SHEET 8

23
MARBLE WORKS PARTNERSHIP

17
TOWN OF MIDDLEBURY

19
TOWN OF MIDDLEBURY

STATE OF VERMONT
BOOK 59 PAGE 306

MATCHLINE STA. 22+25

MATCHLINE STA. 28+00

14
BOURDON, J ANDRE & ELIZABETH C.

MAIN STREET

13
GRACE BAPTIST CHURCH

MERCHANTS ROW

18
TOWN OF MIDDLEBURY

24
UNITED STATES OF AMERICA

SCALE 1" = 20'-0"
20 0 20

12
CARL & CAETLIN, LLC

NF
TOWN HALL THEATRE LANDLORD, LLC



PROJECT NAME: MIDDLEBURY	
PROJECT NUMBER: EWP3(I) & WCRS(23)	
FILE NAME: r10g04bdr_4f_impacts.dgn	PLOT DATE: 7/20/2017
PROJECT LEADER: A.P. GUYETTE	DRAWN BY: K.C. BARRY
DESIGNED BY: K.C. BARRY	CHECKED BY: S.E. BURBANK
Map 4,4-4 Sec. 4(f) Permanent Easements SHEET 4 OF 10	

R.O.W. LAYOUT SHEET 8

VT STATE PLANE GRID

PERMANENT EASEMENT

23
MARBLE WORKS
PARTNERSHIP

STATE OF VERMONT
BOOK 59 PAGE 306

MATCHLINE STA. 28 + 00

MATCHLINE STA. 33 + 75

24
UNITED STATES
OF AMERICA

26
TOWN OF MIDDLEBURY

27
BRISSON PROPERTIES AT
SEVEN SEYMOUR STREET, LLC.

28
NATIONAL BANK OF MIDDLEBURY

EXISTING TOWN R.O.W.
SEYMOUR STREET

25
MIDDLEBURY COMMUNITY HOUSING, INC.


SCALE 1" = 20'-0"
20 0 20

LINES SHOWN ON THIS PLAN AS EXISTING
PROPERTY LINES P/L ARE BELIEVED TO
BE ACCURATE BUT SHOULD NOT BE RELIED
UPON FOR PURPOSES UNRELATED TO THE
STATE OF VERMONT'S ACQUISITION OF
LAND AND RIGHTS FOR THIS PROJECT.



PROJECT NAME:	MIDDLEBURY
PROJECT NUMBER:	EWP3(I) & WCRS(23)
FILE NAME:	r10g04bdr_4f_impacts.dgn
PROJECT LEADER:	A.P. GUYETTE
DESIGNED BY:	K.C. BARRY
Map 4.4-5 Sec. 4(f) Permanent Easements SHEET	5 OF 10
PLOT DATE:	7/20/2017
DRAWN BY:	K.C. BARRY
CHECKED BY:	S.E. BURBANK


LINES SHOWN ON THIS PLAN AS EXISTING PROPERTY LINES P/L ARE BELIEVED TO BE ACCURATE BUT SHOULD NOT BE RELIED UPON FOR PURPOSES UNRELATED TO THE STATE OF VERMONT'S ACQUISITION OF LAND AND RIGHTS FOR THIS PROJECT.

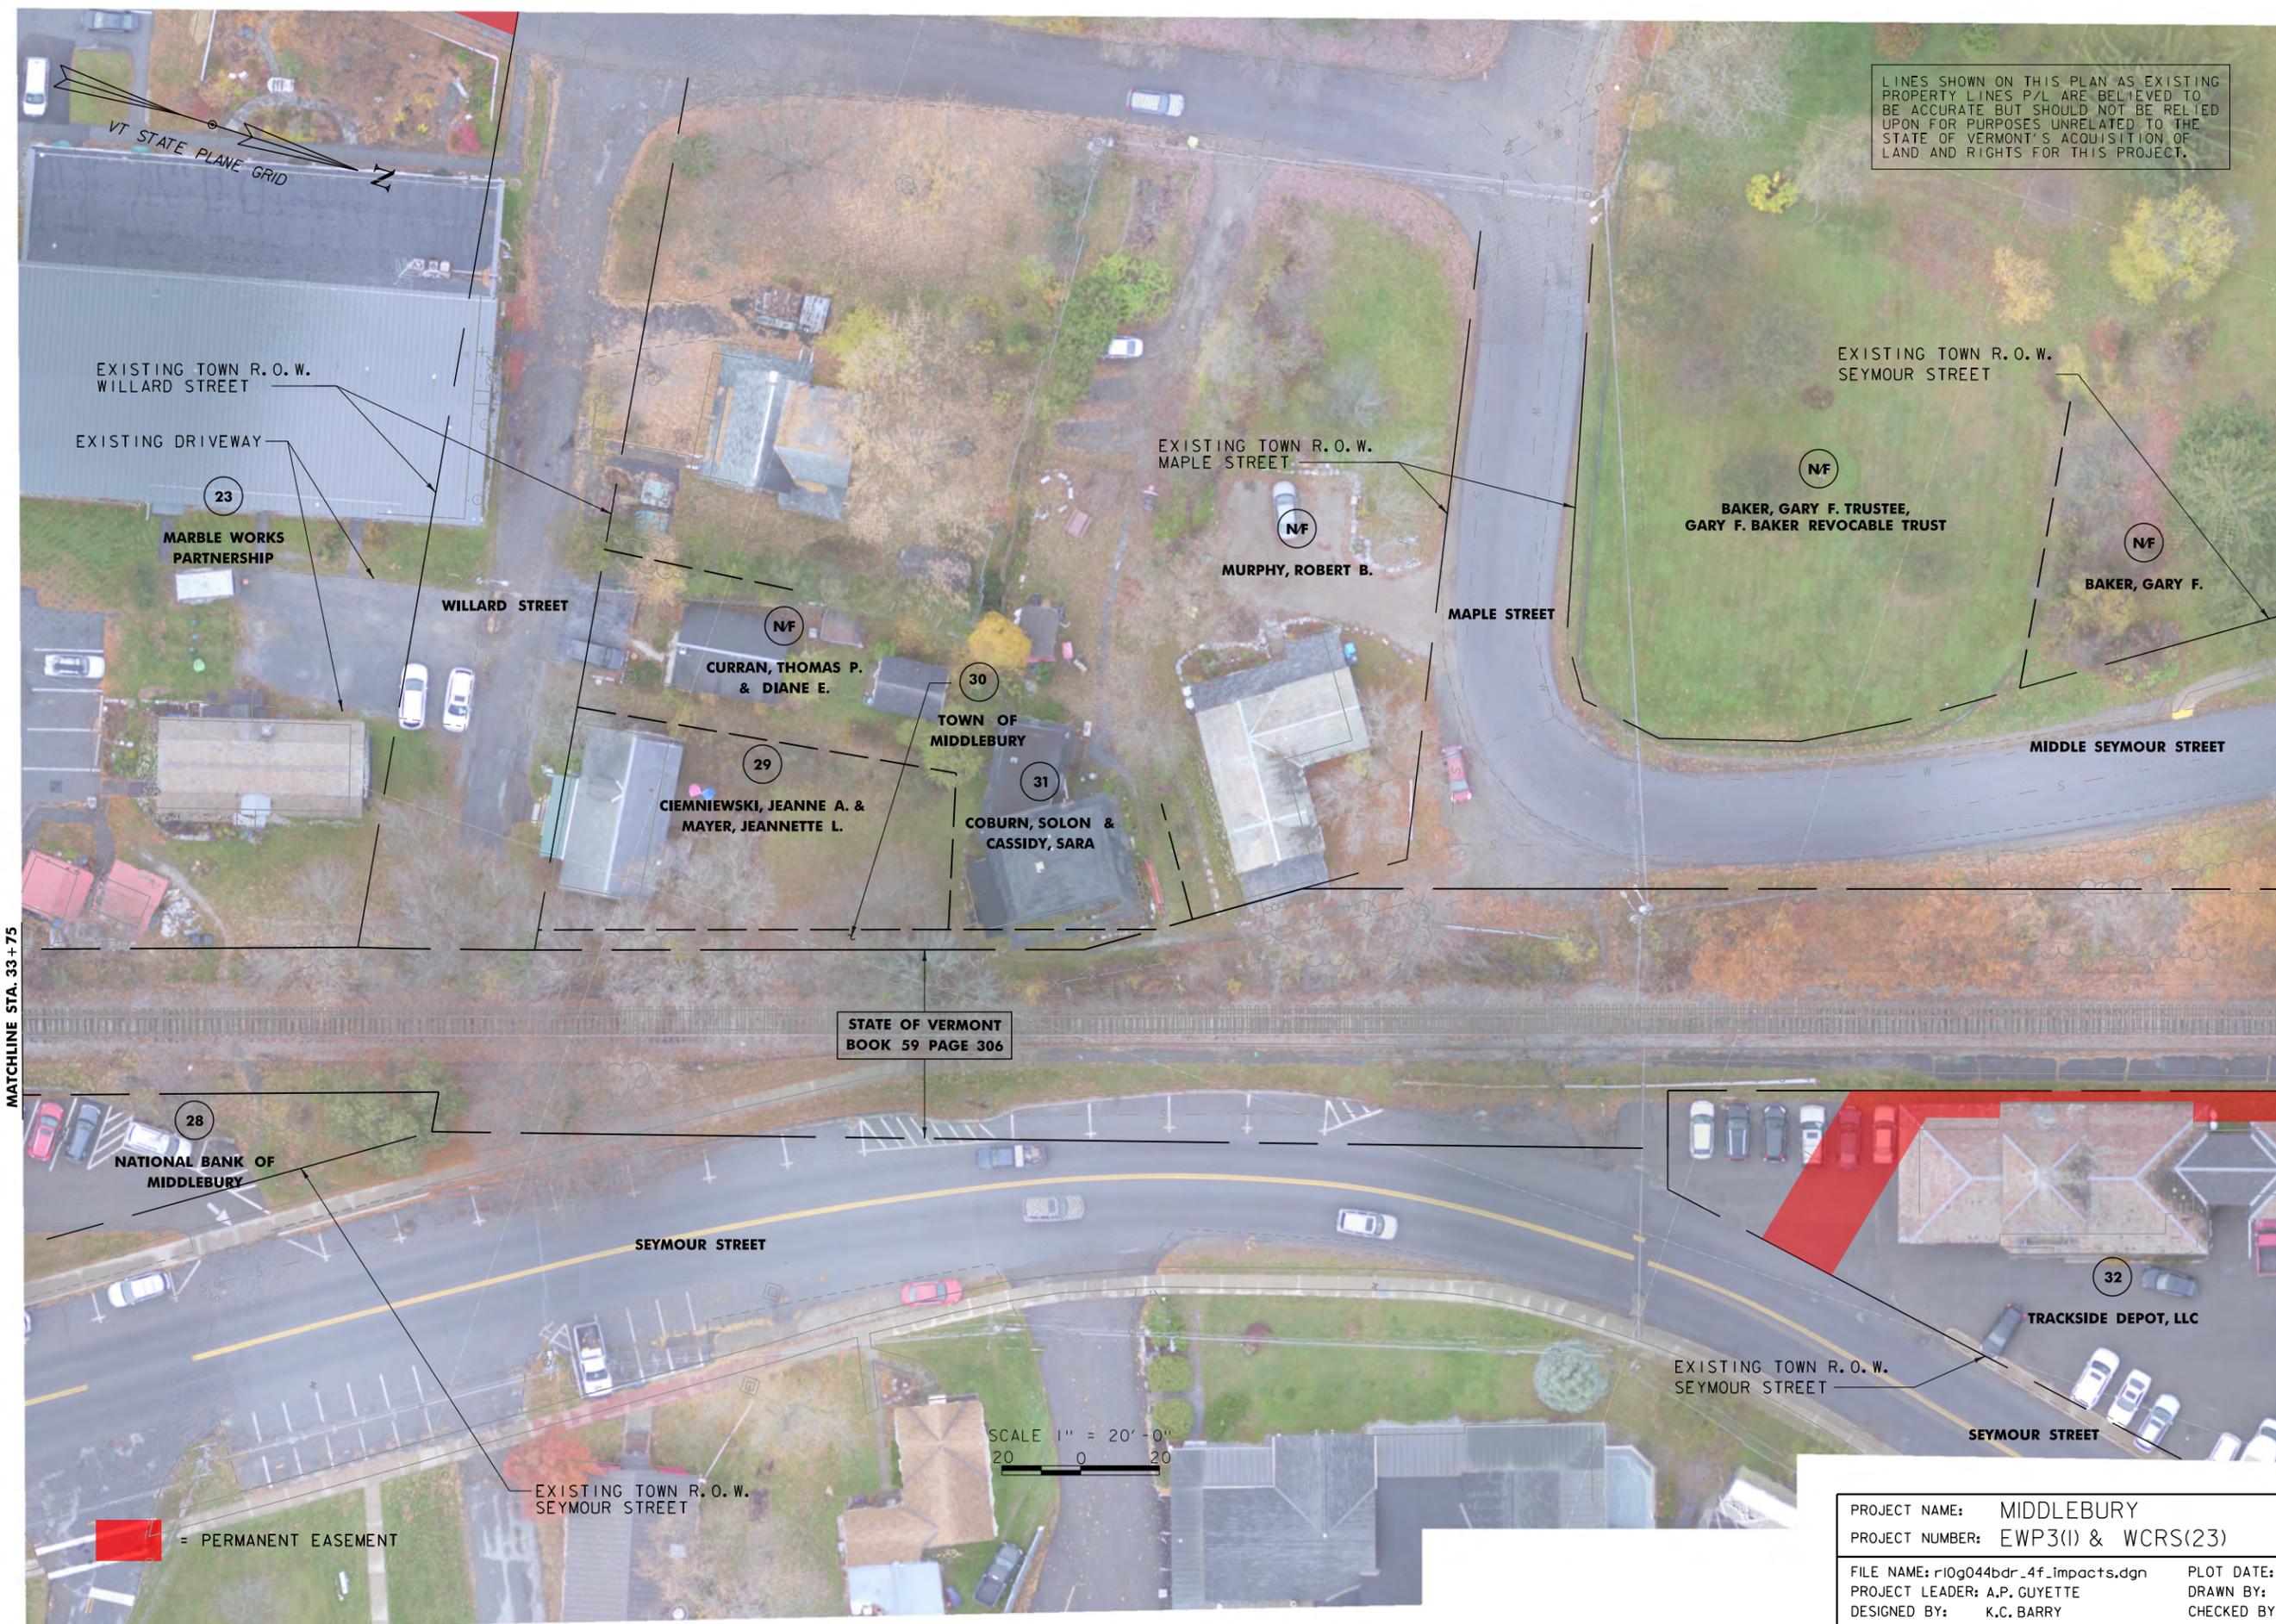

MATCHLINE STA. 33 + 75

PROJECT NAME: MIDDLEBURY	
PROJECT NUMBER: EWP3(I) & WCRS(23)	
FILE NAME: r10g04bdr_4f_impacts.dgn	PLOT DATE: 7/20/2017
PROJECT LEADER: A.P. GUYETTE	DRAWN BY: K.C. BARRY
DESIGNED BY: K.C. BARRY	CHECKED BY: S.E. BURBANK
Map 4.4-6 Sec. 4(f) Permanent Easements SHEET 6 OF 10	

LINES SHOWN ON THIS PLAN AS EXISTING PROPERTY LINES P/L ARE BELIEVED TO BE ACCURATE BUT SHOULD NOT BE RELIED UPON FOR PURPOSES UNRELATED TO THE STATE OF VERMONT'S ACQUISITION OF LAND AND RIGHTS FOR THIS PROJECT.

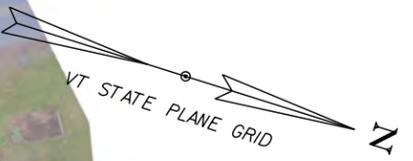

STATE OF VERMONT
BOOK 59 PAGE 306

STATE OF VERMONT
BOOK 59 PAGE 306

MATCHLINE STA. 45+25

33

DUPOISE,
STEPHEN F. & MARCIA S.

EXISTING TOWN R.O.W.
ELM STREET

NF

COTRONEO
PROPERTIES LLC

NF

VERMONT
RAILWAY


SEYMOUR STREET

■ = PERMANENT EASEMENT


SCALE 1" = 20' - 0"
20 0 20



PROJECT NAME:	MIDDLEBURY
PROJECT NUMBER:	EWP3(I) & WCRS(23)
FILE NAME:	r10g044bdr_4f_impacts.dgn
PROJECT LEADER:	A.P. GUYETTE
DESIGNED BY:	K.C. BARRY
Map 4,4-7 Sec. 4(f) Permanent Easements SHEET	7 OF 10
PLOT DATE:	7/20/2017
DRAWN BY:	K.C. BARRY
CHECKED BY:	S.E. BURBANK

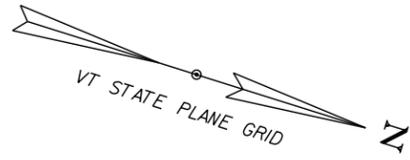

 = PERMANENT EASEMENT

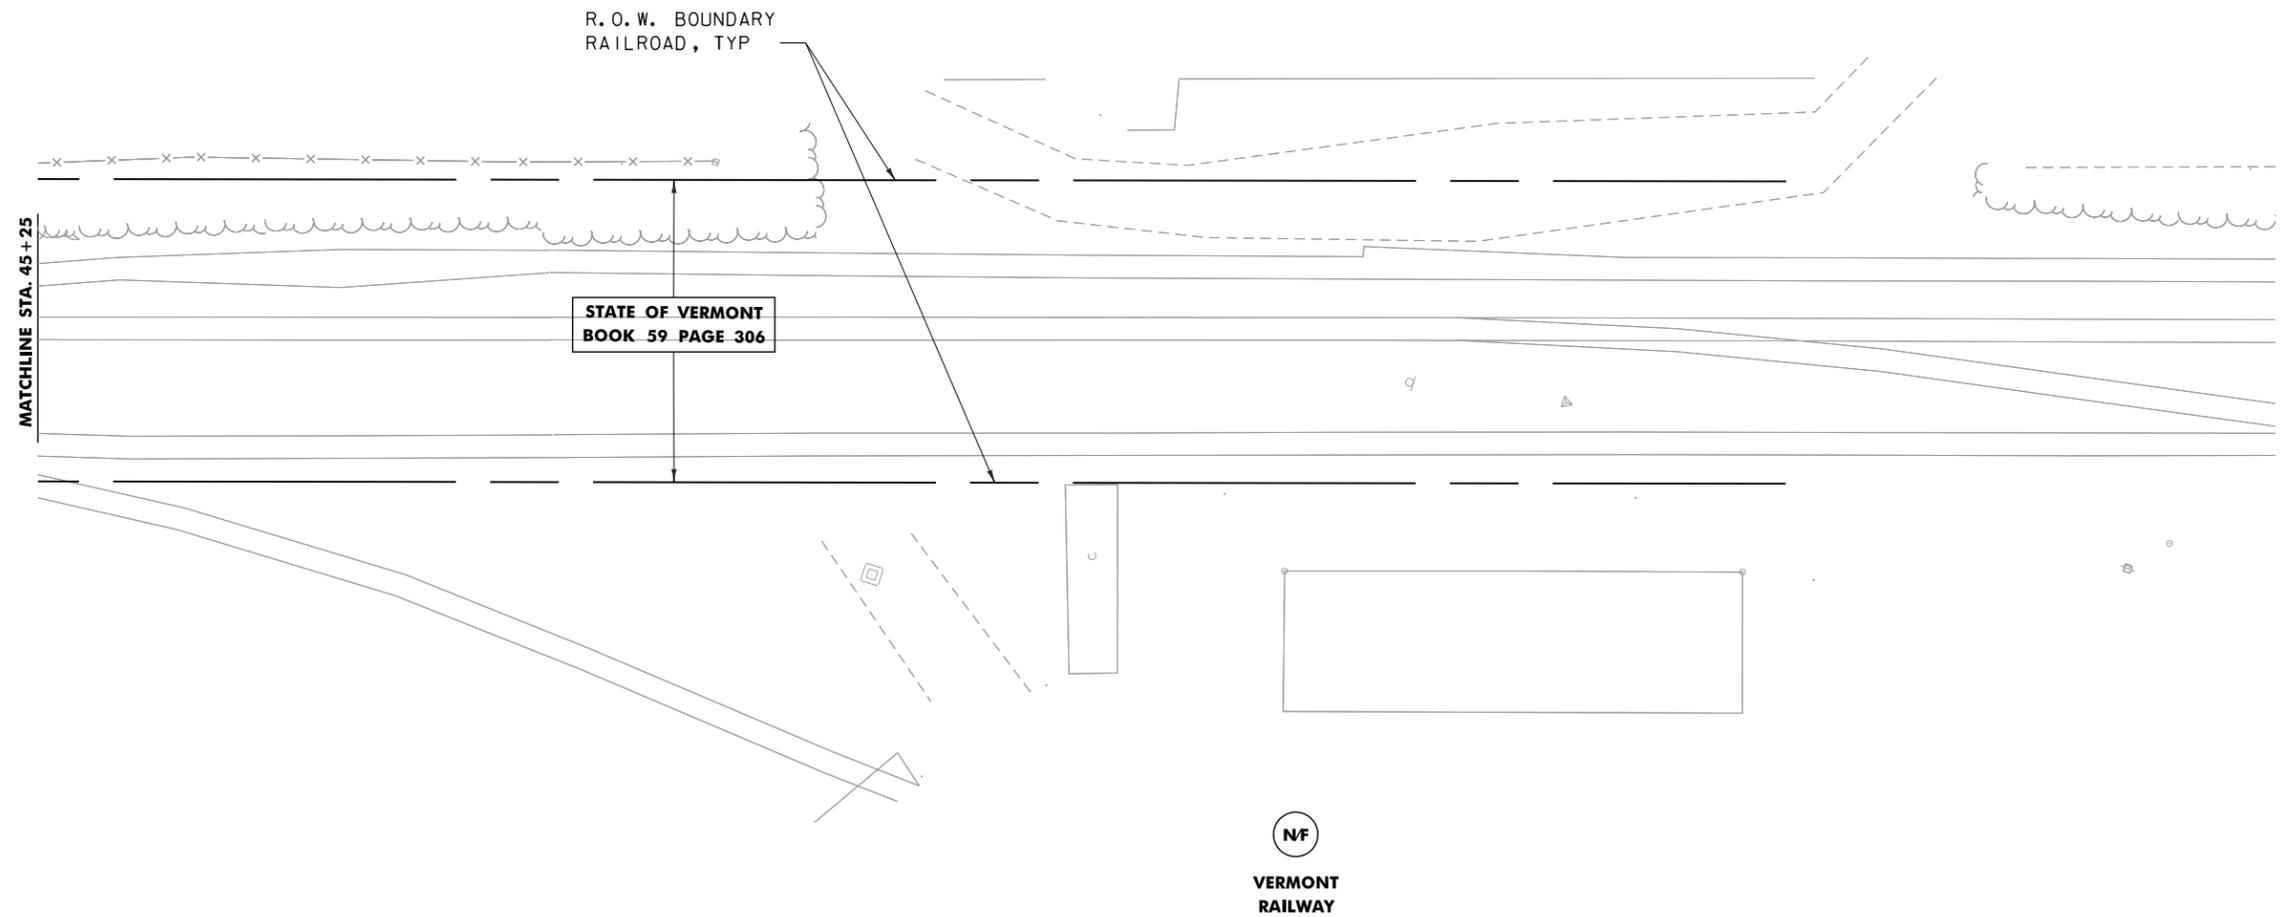

LINES SHOWN ON THIS PLAN AS EXISTING PROPERTY LINES P/L ARE BELIEVED TO BE ACCURATE BUT SHOULD NOT BE RELIED UPON FOR PURPOSES UNRELATED TO THE STATE OF VERMONT'S ACQUISITION OF LAND AND RIGHTS FOR THIS PROJECT.

SCALE 1" = 20'-0"


PROJECT NAME: MIDDLEBURY
 PROJECT NUMBER: WCRS(23)

FILE NAME: r10g04bdr_4f_impacts.dgn PLOT DATE: 7/20/2017
 PROJECT LEADER: A.P. GUYETTE DRAWN BY: K.C. BARRY
 DESIGNED BY: K.C. BARRY CHECKED BY: S.E. BURBANK
 Map 4.4-8 Sec. 4(f) Permanent Easements SHEET 8 OF 10



■ = PERMANENT EASEMENT

LINES SHOWN ON THIS PLAN AS EXISTING PROPERTY LINES P/L ARE BELIEVED TO BE ACCURATE BUT SHOULD NOT BE RELIED UPON FOR PURPOSES UNRELATED TO THE STATE OF VERMONT'S ACQUISITION OF LAND AND RIGHTS FOR THIS PROJECT.

VT STATE PLANE GRID
N

770 COMPANY, LLC.

THEO FULLER-LOWELL & GARY J. DUPOISE

NATIONAL BANK OF MIDDLEBURY

MIDDLEBURY NATIONAL CORPORTATION

STATE OF VERMONT

GREEN MOUNTAIN POWER CORPORATION

MARBLE WORKS PARTNERSHIP JOINED by TOWN OF MIDDLEBURY



MARBLE WORKS PARTNERSHIP

SCALE 1" = 20' - 0"
20 0 20

R.O.W. LAYOUT SHEET 4

R.O.W. LAYOUT SHEET 5

PROJECT NAME: MIDDLEBURY	PLOT DATE: 7/20/2017
PROJECT NUMBER: WCRS(23)	DRAWN BY: K.C. BARRY
FILE NAME: r10g04bdr_4f_impacts.dgn	CHECKED BY: S.E. BURBANK
PROJECT LEADER: A.P. GUYETTE	Map 4.4-9 Sec. 4(f) Permanent Easements SHEET 9 OF 10

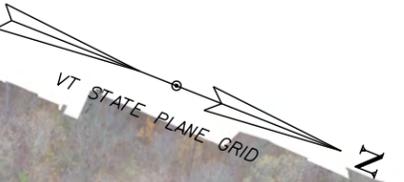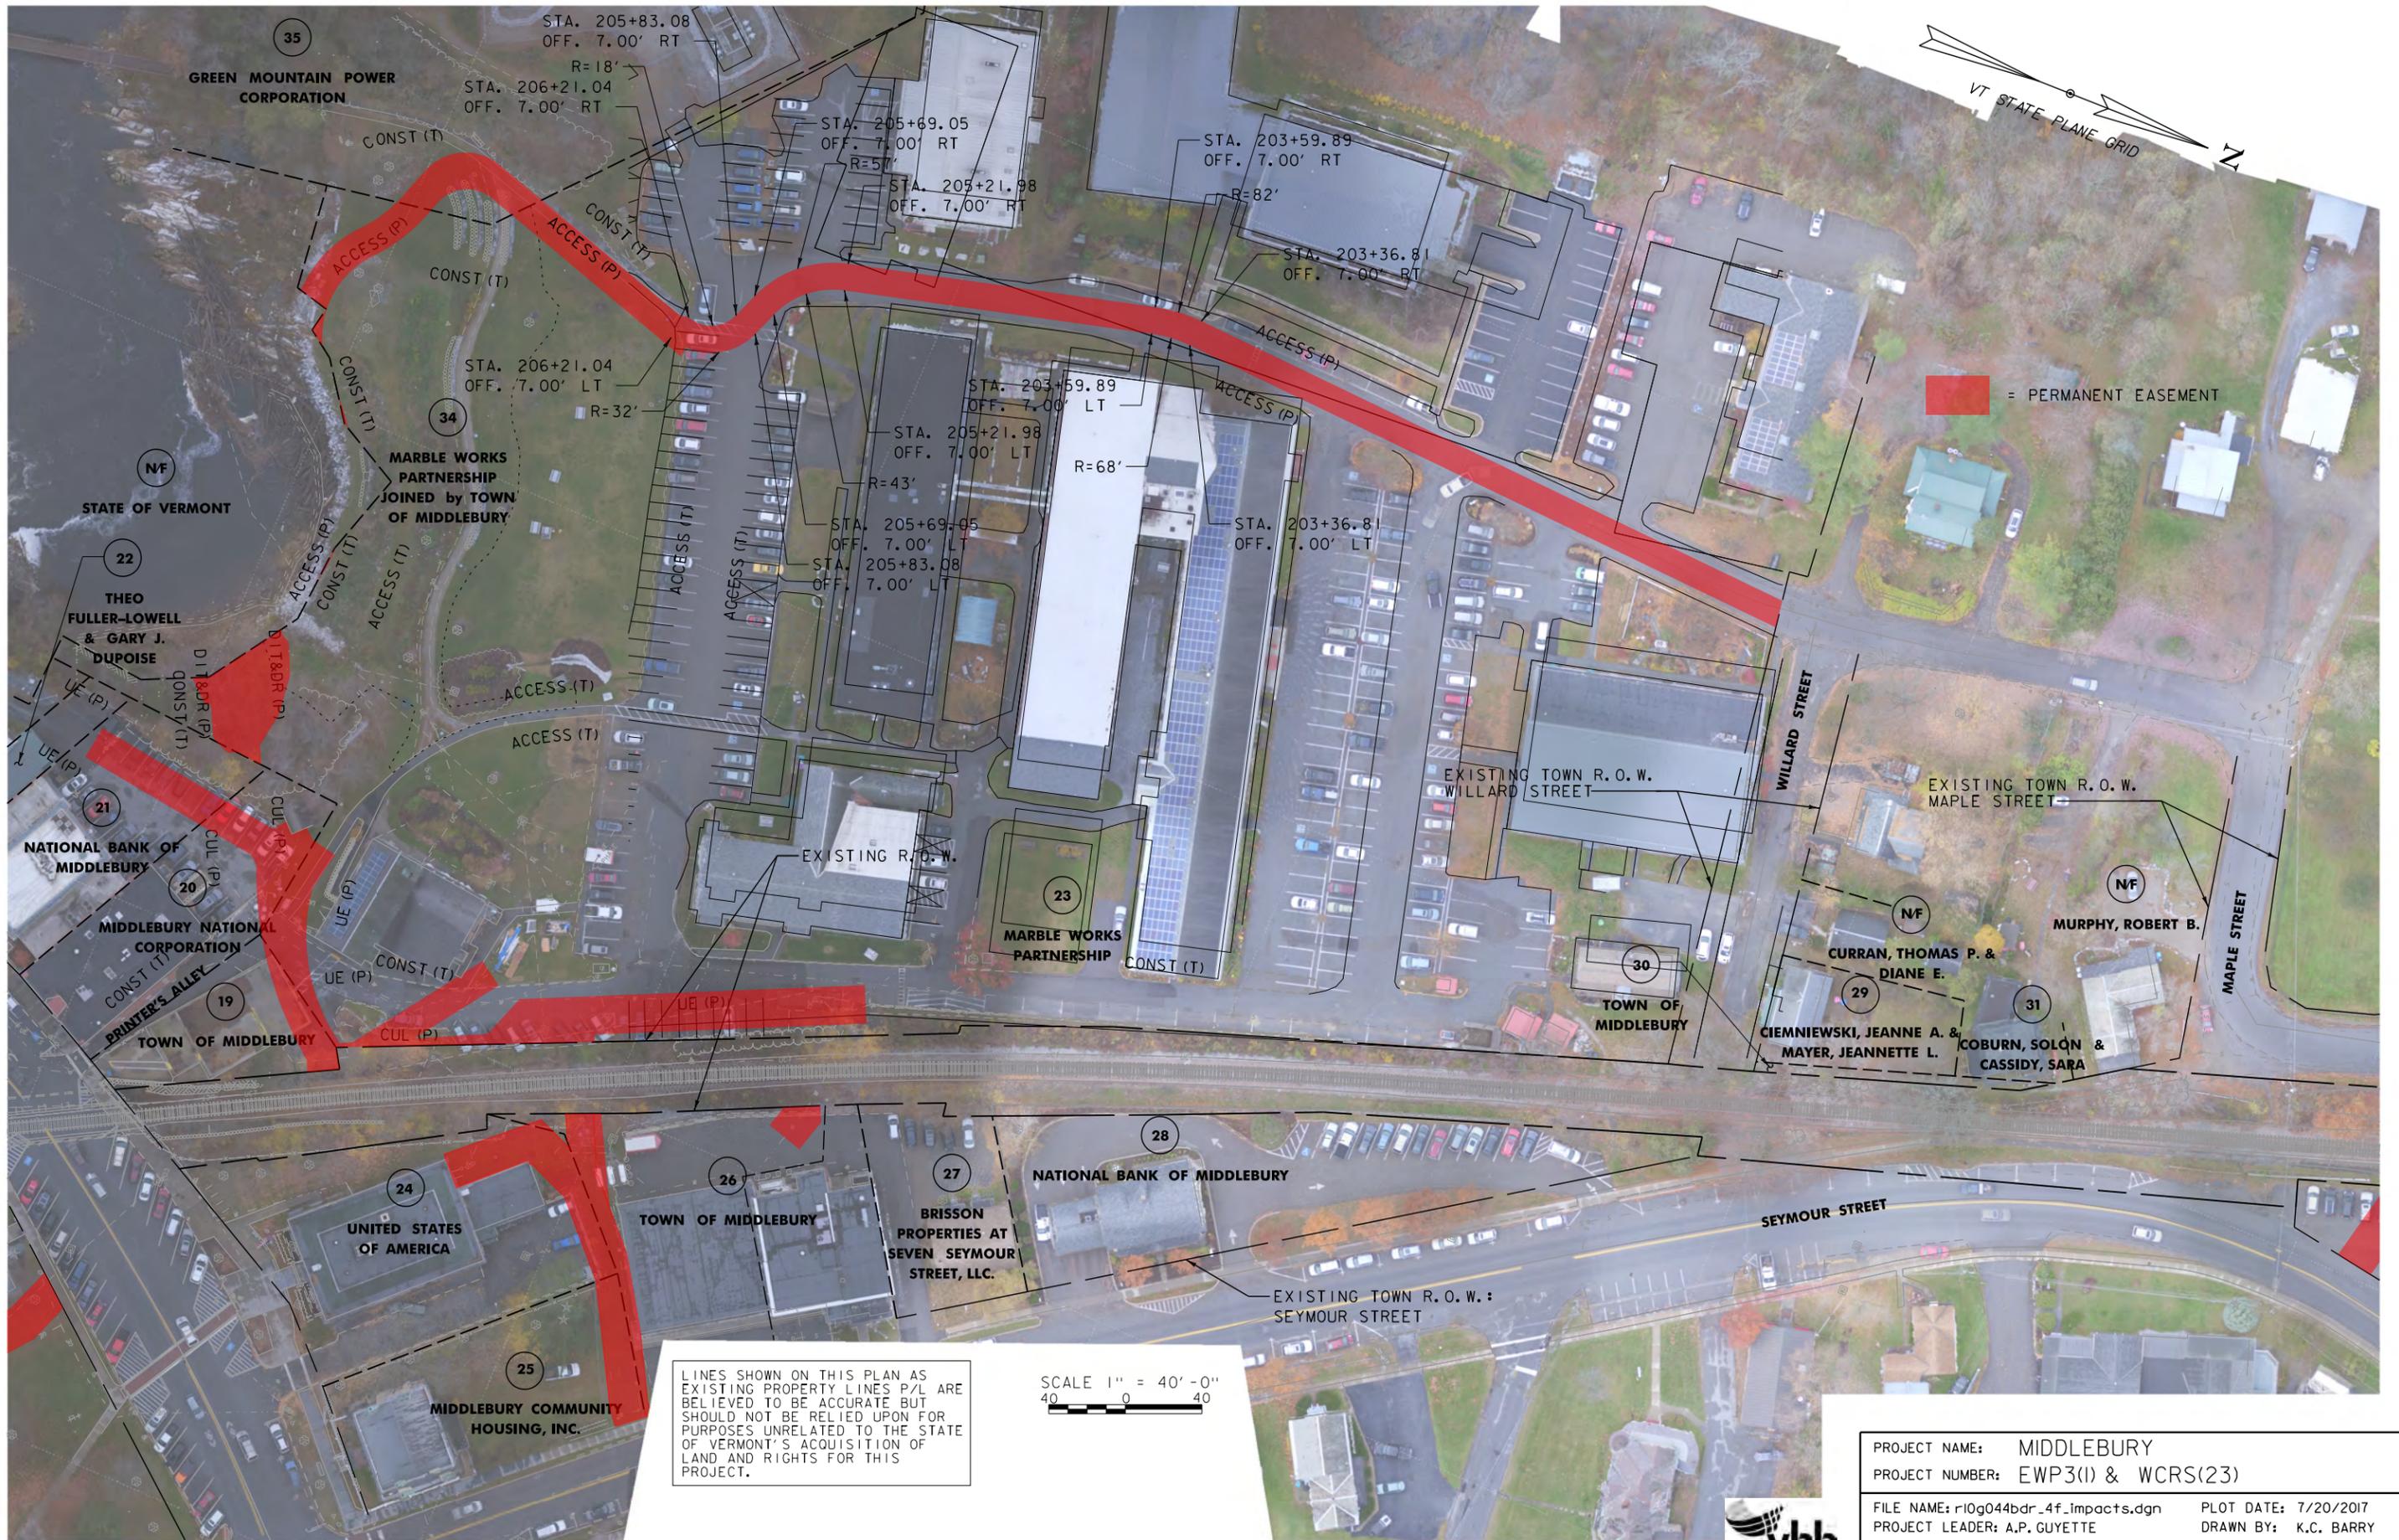

= PERMANENT EASEMENT

LINES SHOWN ON THIS PLAN AS EXISTING PROPERTY LINES P/L ARE BELIEVED TO BE ACCURATE BUT SHOULD NOT BE RELIED UPON FOR PURPOSES UNRELATED TO THE STATE OF VERMONT'S ACQUISITION OF LAND AND RIGHTS FOR THIS PROJECT.

SCALE 1" = 40'-0"
 40 0 40

PROJECT NAME: MIDDLEBURY	
PROJECT NUMBER: EWP3(I) & WCRS(23)	
FILE NAME: r10g04bdr_4f_impacts.dgn	PLOT DATE: 7/20/2017
PROJECT LEADER: A.P. GUYETTE	DRAWN BY: K.C. BARRY
DESIGNED BY: K.C. BARRY	CHECKED BY: S.E. BURBANK
Map 4.4-10 Sec. 4(f) Permanent Easements SHEET 10 OF 10	

