


DESIGN SPEED = 40MPH
DRIVER EYE HT = 3.5 FT
OBJECT HT = 3.5 FT (car)
REQ. SIGHT DIST. = 440FT (Table 5.2 VT Design Standards)
ACTUAL SIGHT DIST. = 720FT
ADT = 900 VPD

DONE BY: K. HOWE
CHECKED BY: R. LAROCHELLE
DATE: 6/4/2020

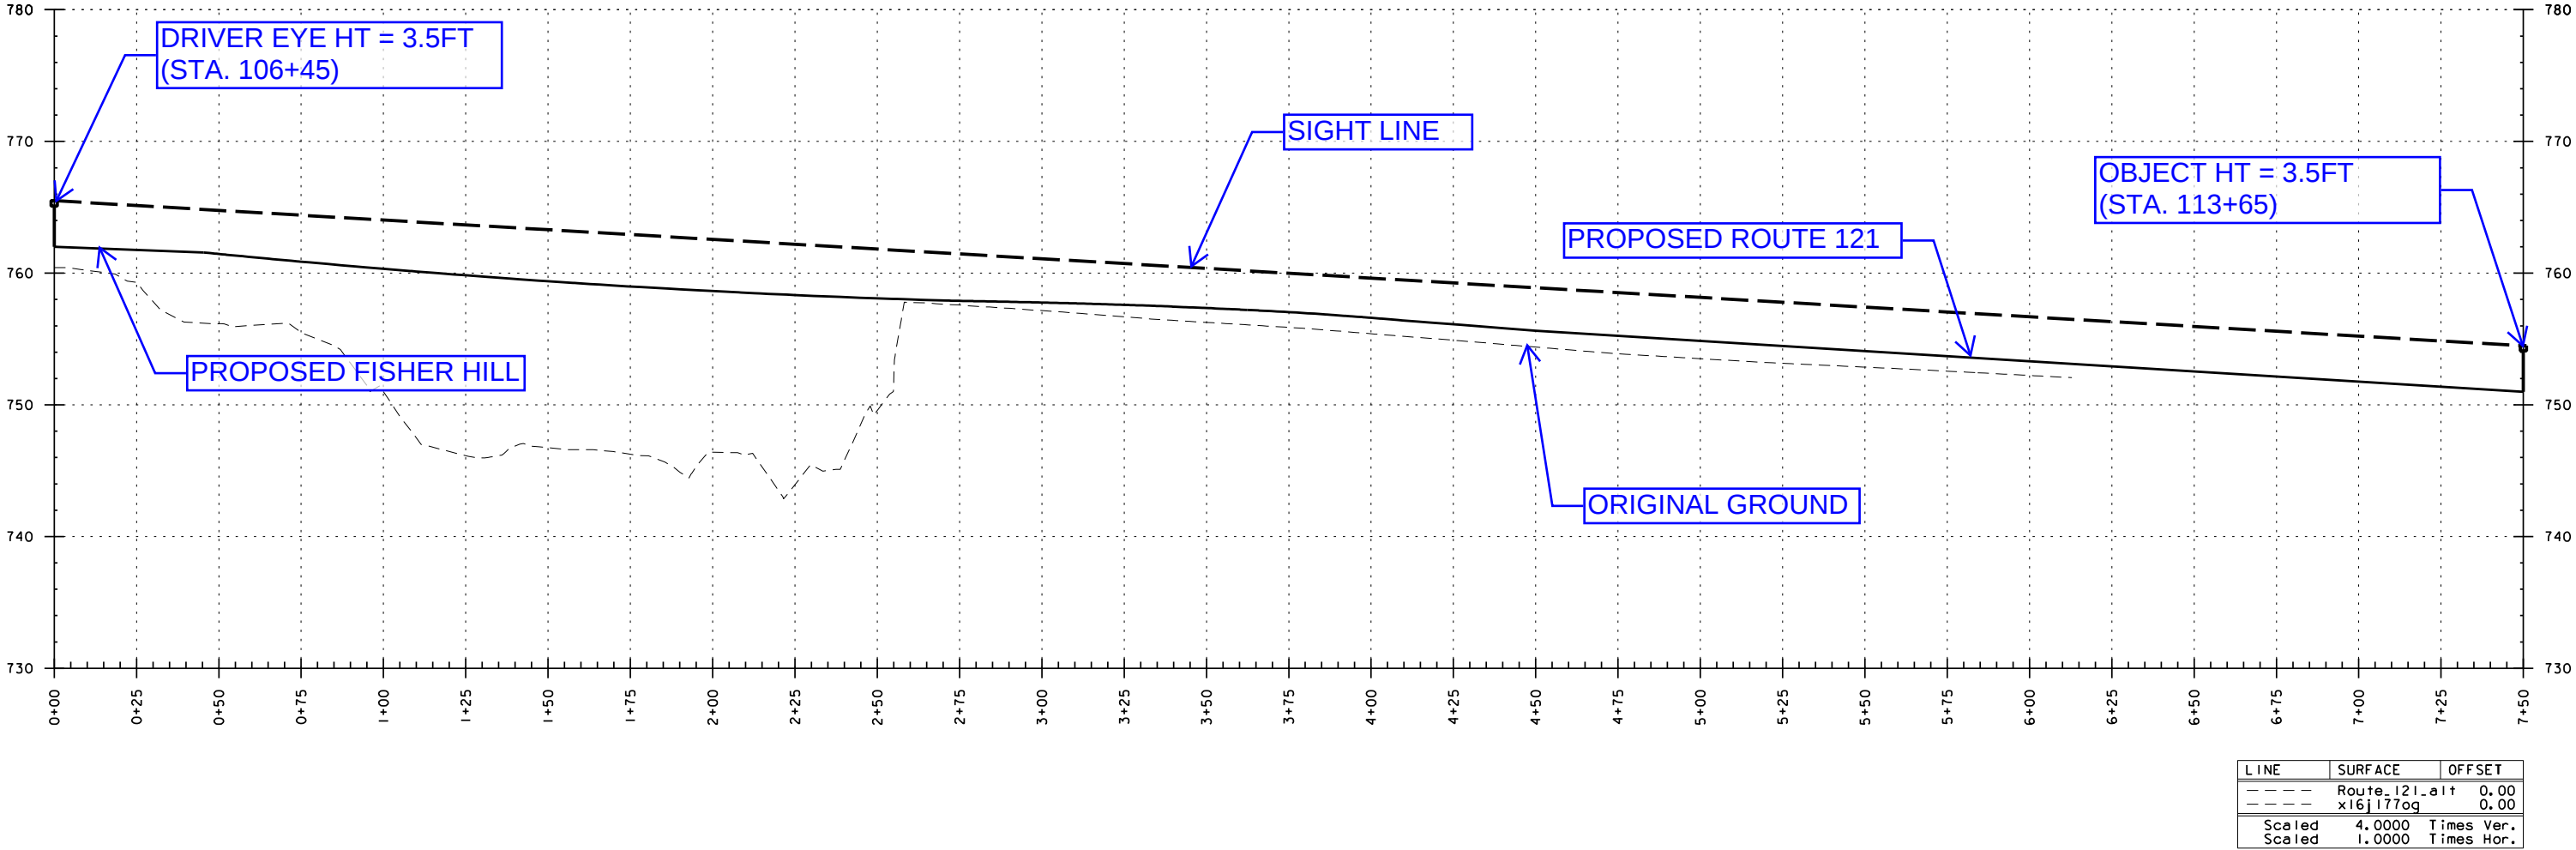

INTERSECTION CORNER SIGHT DISTANCE PROFILE (FISHER HILL)
EXHIBIT 1B

SCALE 1"=50'