



STATE OF VERMONT
DEPARTMENT OF HIGHWAYS
DISTRICT HIGHWAY ENGINEER
ST. ALBANS

August 5, 1970

Alfa Construction Company
88 Turnpike Rd.
Chelmsford, Mass.

Gentlemen:

A permit was issued to your Company on September 5, 1968 for an exit and entrance drive to the Shopping Plaza.

This permit specified that the drives would be separated by an island and the maximum width of the drives should be 50 feet at the edge of the highway. An error was made in the directions as the width of 50 feet should have been 40 feet.

At present I believe the existing drives are approximately 35 feet and permission is hereby given to widen each drive to a maximum width of 40 feet.

Yours truly,

B. M. Blanchard
District Highway Engineer

BMB:jbw

Witness.....

By.....

Address.....


St. Albans U.S. 7 L.S. 110480R

NOTICE

This permit covers only rights vested in the State Highway Board over this highway.

STATE OF VERMONT
DEPARTMENT OF HIGHWAYS

PERMIT

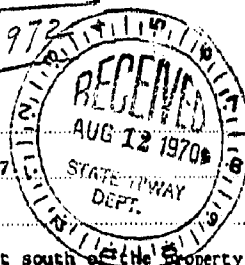

Permission is hereby requested by Alfa Construction Company

to perform the work described as follows, on the highway known as US 47

in the Town of St. Albans

the location of this work being on the east side of US 7 and 50 feet south of the property

line of the property occupied by the Vt. State Police.

Description of the work to be performed (attach sketch)

Construct an entrance (only) to the St. Albans Shopping Center

RECEIVED

JAN 29 1971

CENTRAL FILES

Permit to extend from August 5, 1970 to November 1, 1970

The undersigned, in consideration of the approval of this permit, having duly read all of the contents herein, expressly agrees to the directions and to the restrictions and conditions listed below and printed on the reverse side of this sheet.

Witness John B. Wilson (Permit Holder)

Witness Maria G. Laguerre By Chris R. ...

Address

(Use Only for Joint Permit)

Witness (Permit Holder)

Witness By

Address

APPROVAL

This permit is issued with the following directions, restrictions and conditions, and covers only the work described hereinafter, and then only when the work described is performed as directed, and subject to

the following special conditions: SEE REVERSE SIDE OF THIS SHEET. This access drive shall be for entrance only, and shall be signs erected designating such. The maximum width of this entrance shall be 40 feet at the edge of the pavement of US 47. The entrance shall be 50 feet south of the Vt. State Police Property line. The entrance pavement shall slope away from the edge of US 7 1/2" per foot for a distance of 20 feet.

Dated at St. Albans, Vt.

This 5th day of August, 1970


R. H. Arnold

Chief Engineer

By

SEE OTHER SIDE FOR ADDITIONAL CONDITIONS

No work shall be done under this permit until the party or parties to whom it is granted shall have communicated with and received instructions from the District Highway Engineer at

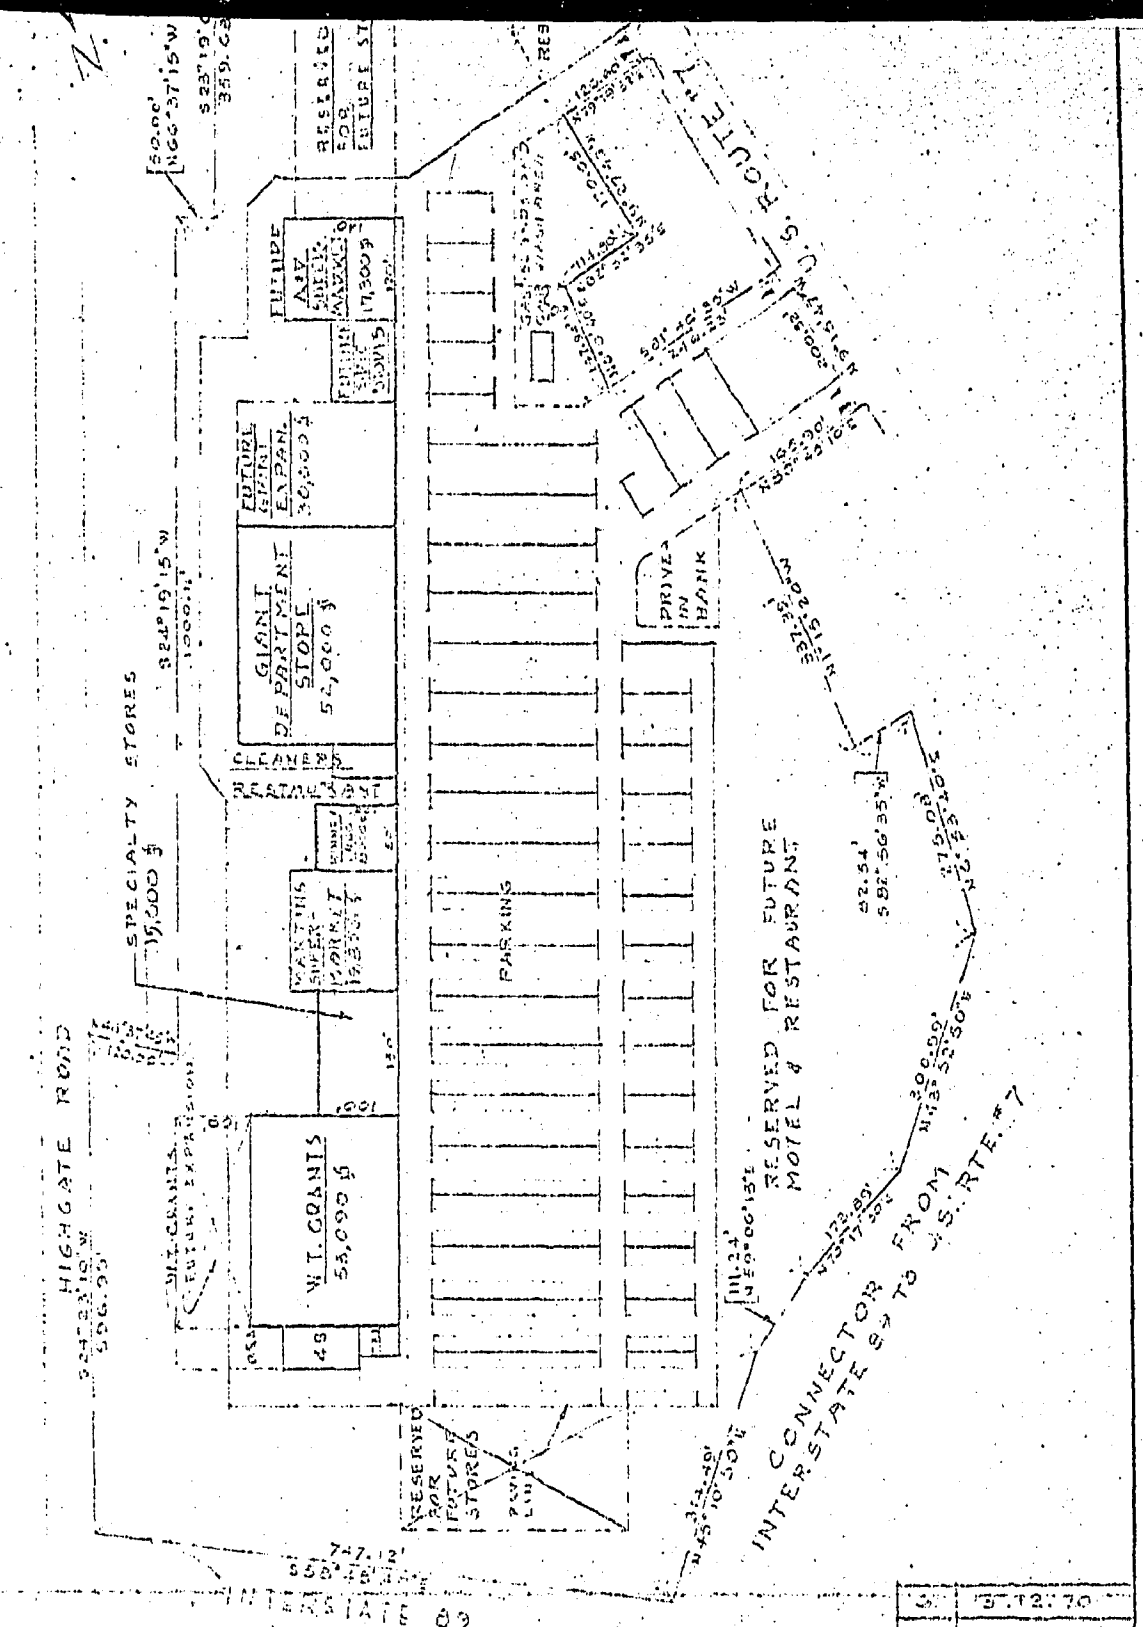

Scale: 1" = 200'

5	5.12.70
4	2.26.70
3	1.21.70
2	11.7.69
1	8.12.69
REV.	DATE
PROJECT NO.	

Witness..... By.....
Address.....