


ORIGINAL GRADE SHALL PASS THROUGH THE POINT WHERE THE TRUNK BASE MEETS SOIL/SUBSTRATE AS SHOWN.

FORM A 4" HIGH X 8" MINIMUM WIDTH ROUND, TOPPED MOUND ABOVE THE ROOTBALL SURFACE FOR 240 DEGREES THE MOUND SHALL BLEND BACK INTO UPPER BANK.

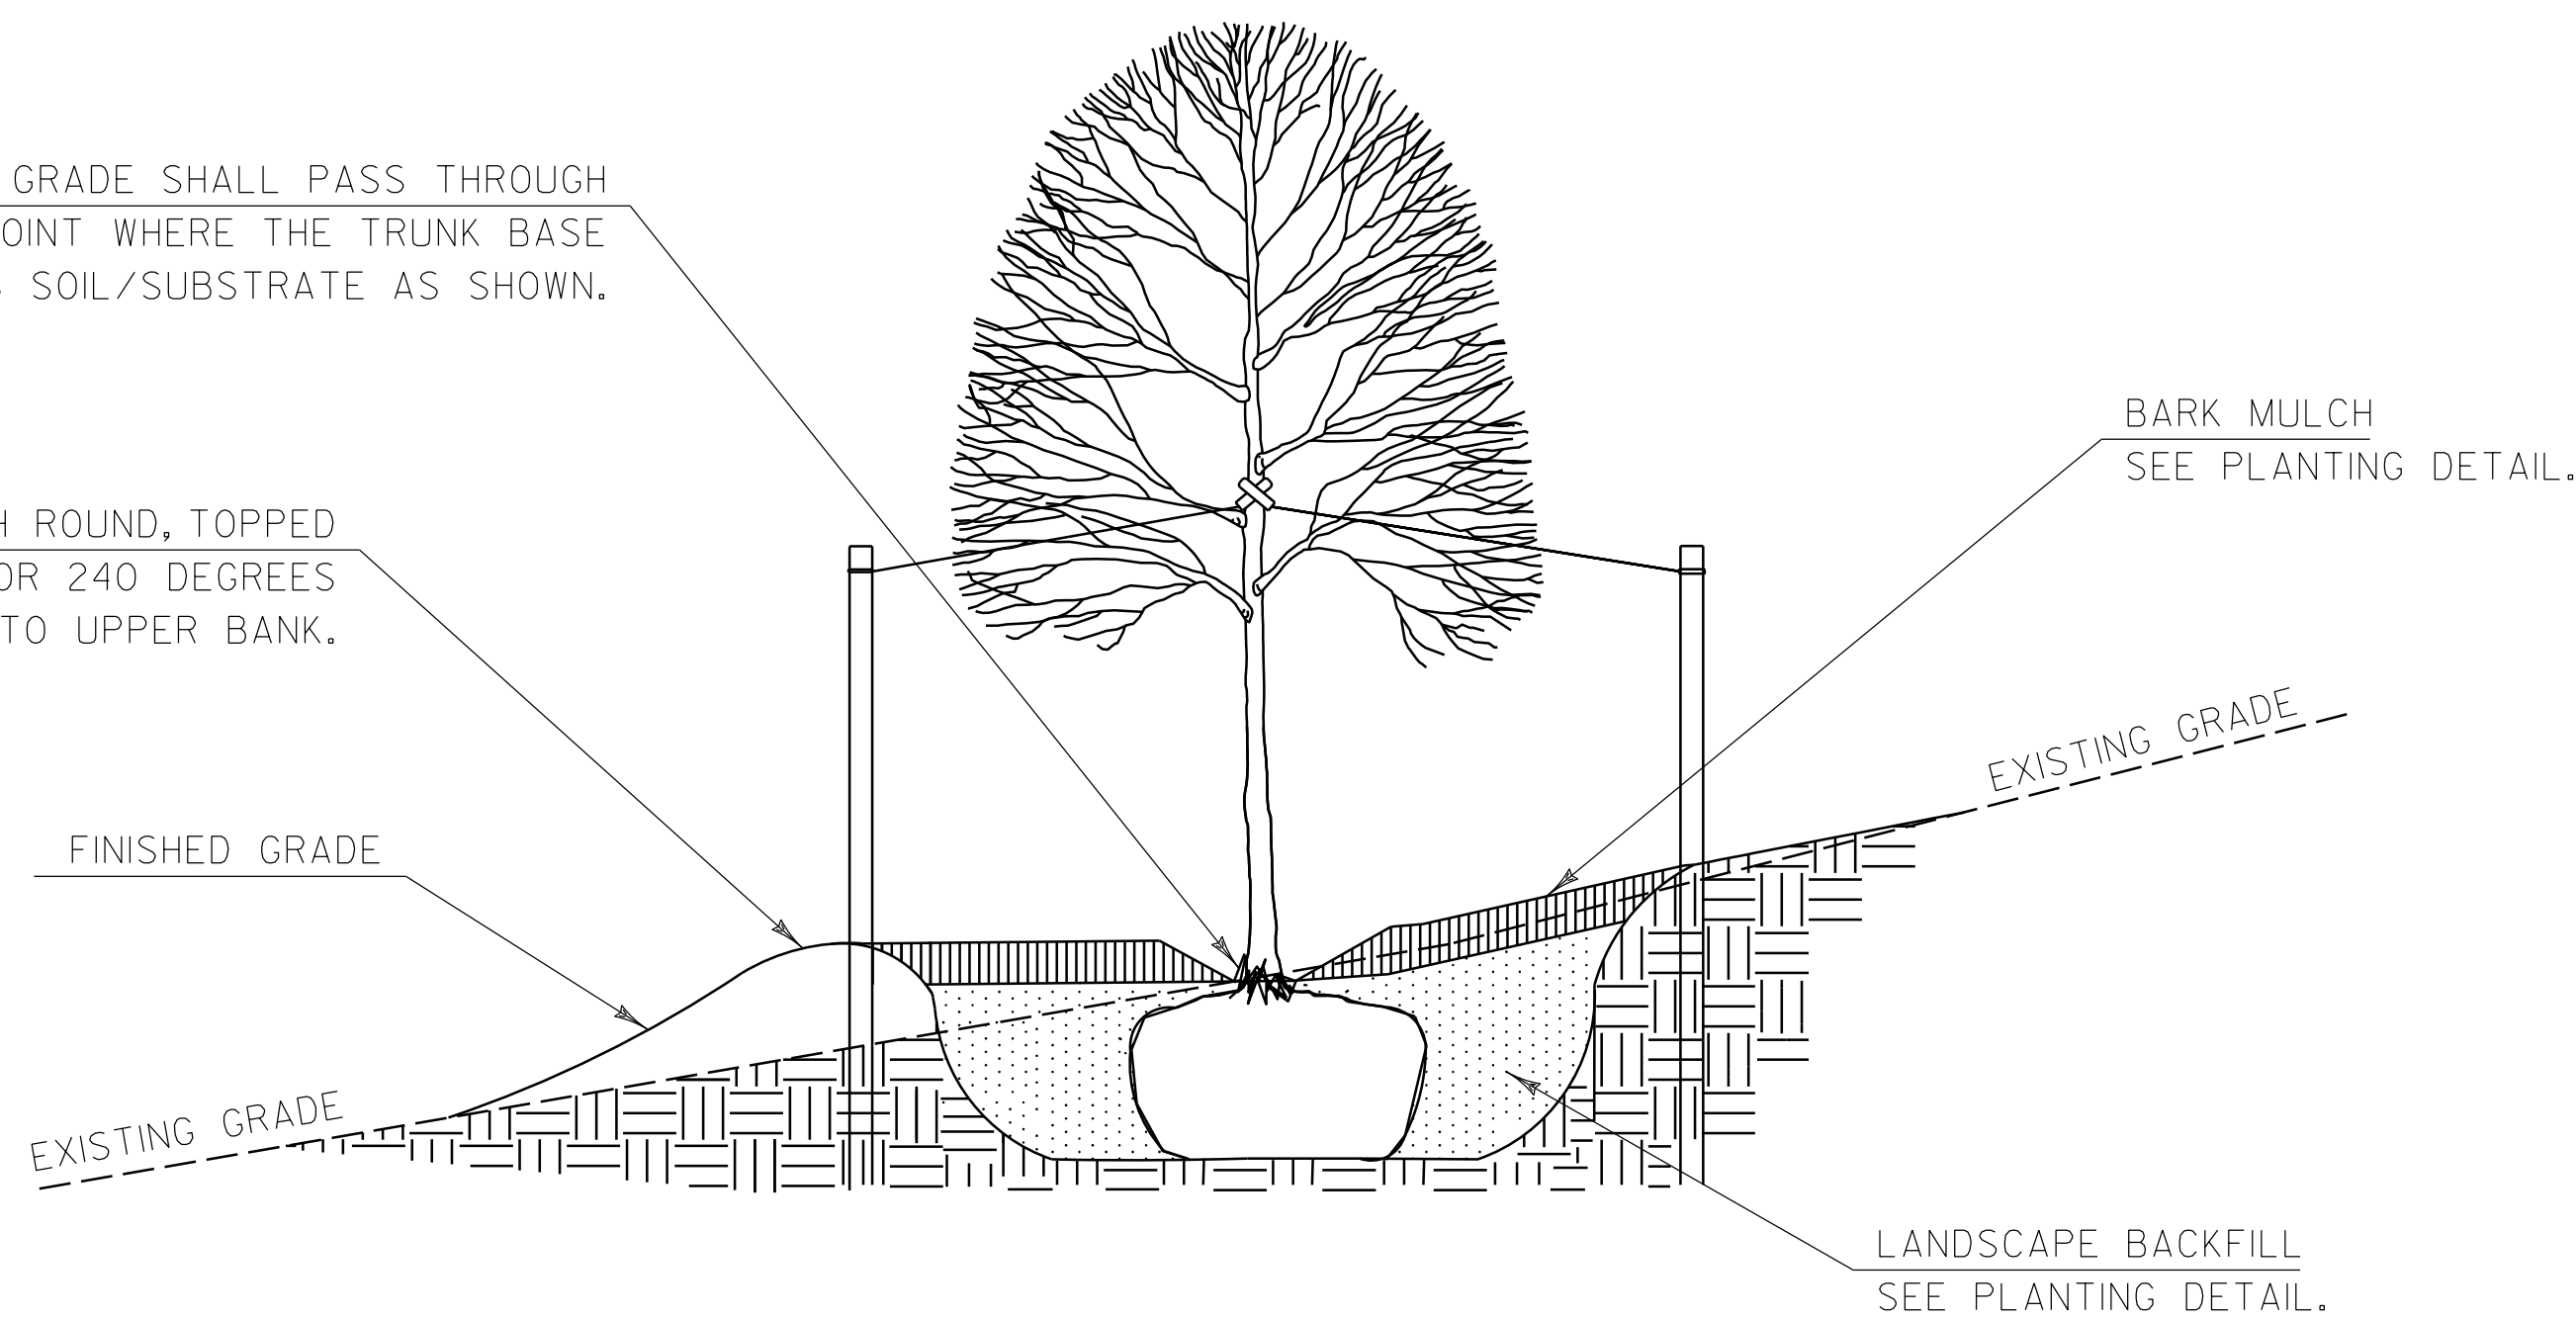

TREE PLANTING ON SLOPE DETAIL


NYLON TREE STRAP WITH 3/4" GROMMETS AT BRANCH CONNECTION. USE #12 GAUGE ELECTRIC FENCE WIRE TO FASTEN STRAP TO POST.

TREE STRAPS SHALL BE CROSSED AS SHOWN TO PREVENT SLIPPAGE. STRAPS SHALL BE WRAPPED ABOVE TREE TRUNK AS SHOWN.

2" BARK MULCH TAPER AS SHOWN FROM TREE TRUNK. NO MULCH SHALL BE PLACED WITHIN 2" OF TREE.


HARDWOOD STAKES AT 2 1/2" SQUARE WITH A MINIMUM LENGTH OF 6' DRIVEN OUTSIDE OF PLANTING PIT INTO UNDISTURBED OR COMPACTED SOIL AT A DEPTH OF 24" BELOW FINISHED GRADE. ALIGN STAKES AS SHOWN IN TREE STAKING LAYOUT. COMPLETELY REMOVE ALL STAKING PRIOR TO FINAL ACCEPTANCE.

FINISHED GRADE FROM EXISTING GRADE FORM CONTINUOUS SAUCER WITH 4" DIAMETER, FIRMLY PACK TO RETAIN ITS SHAPE FOR REPEATED WATERING.

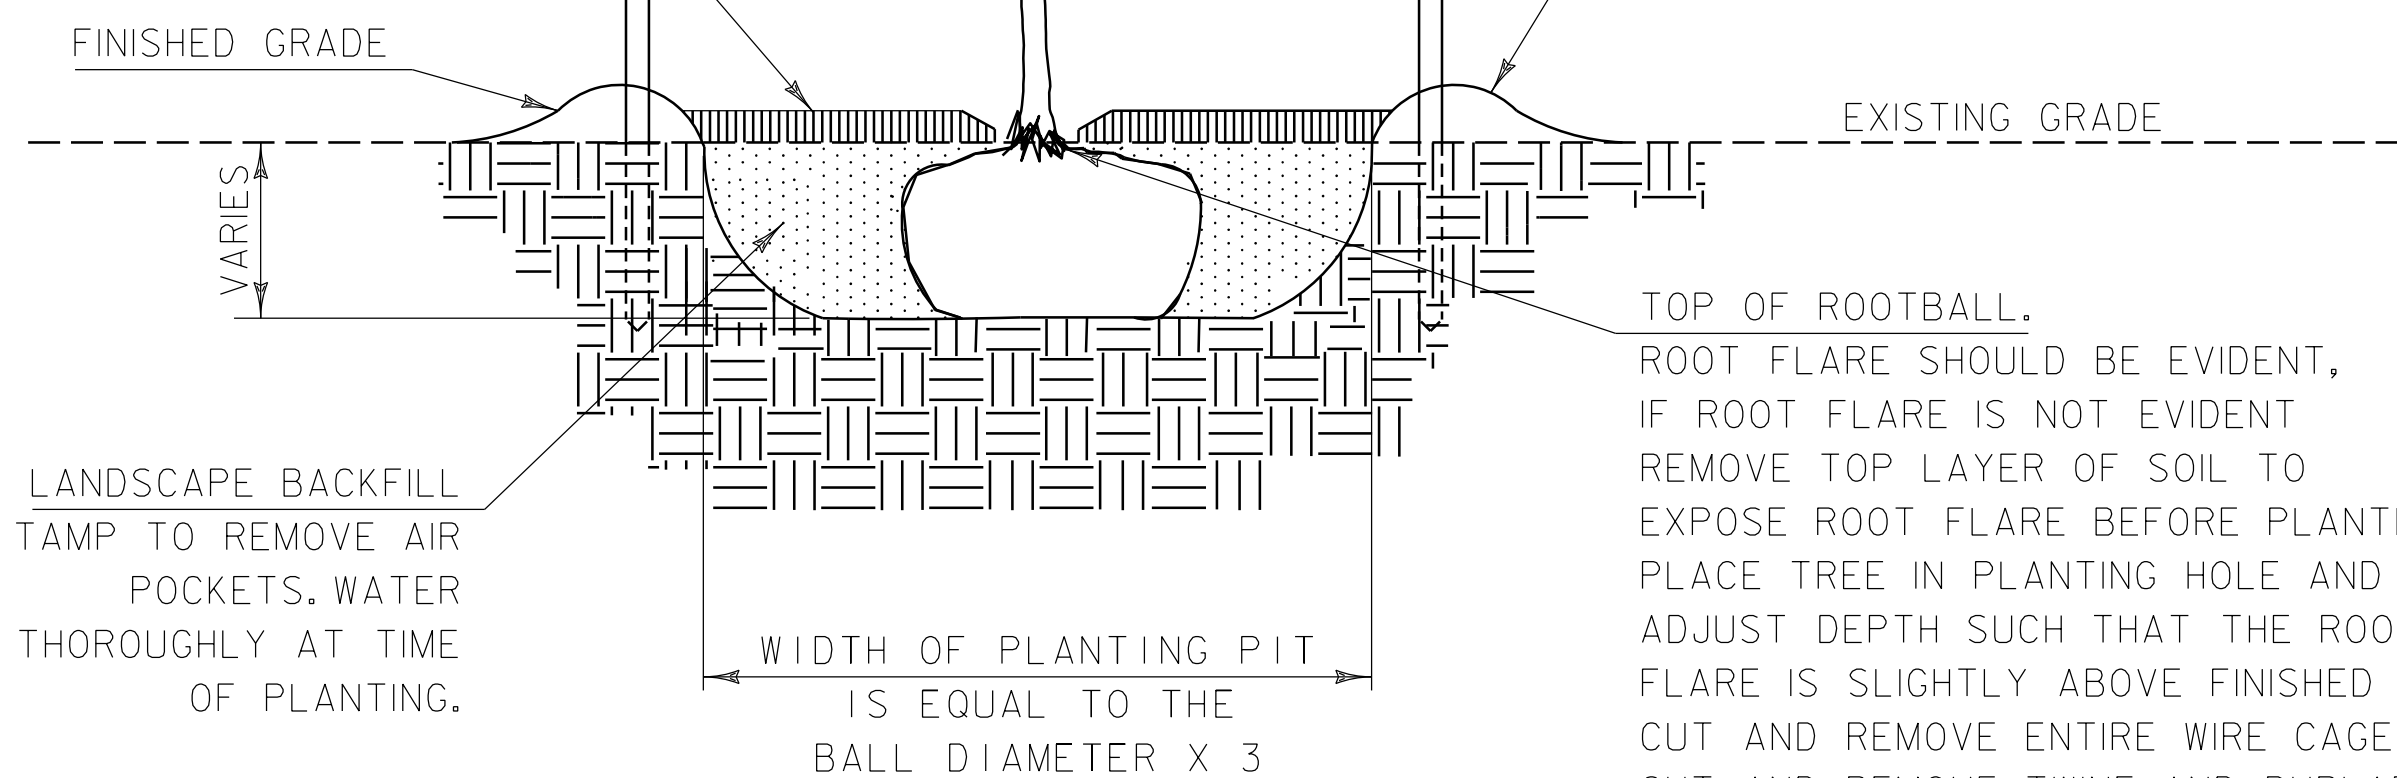

TREE PLANTING DETAIL

ALIGN STAKES PARALLEL W/ ROAD OR WALKS

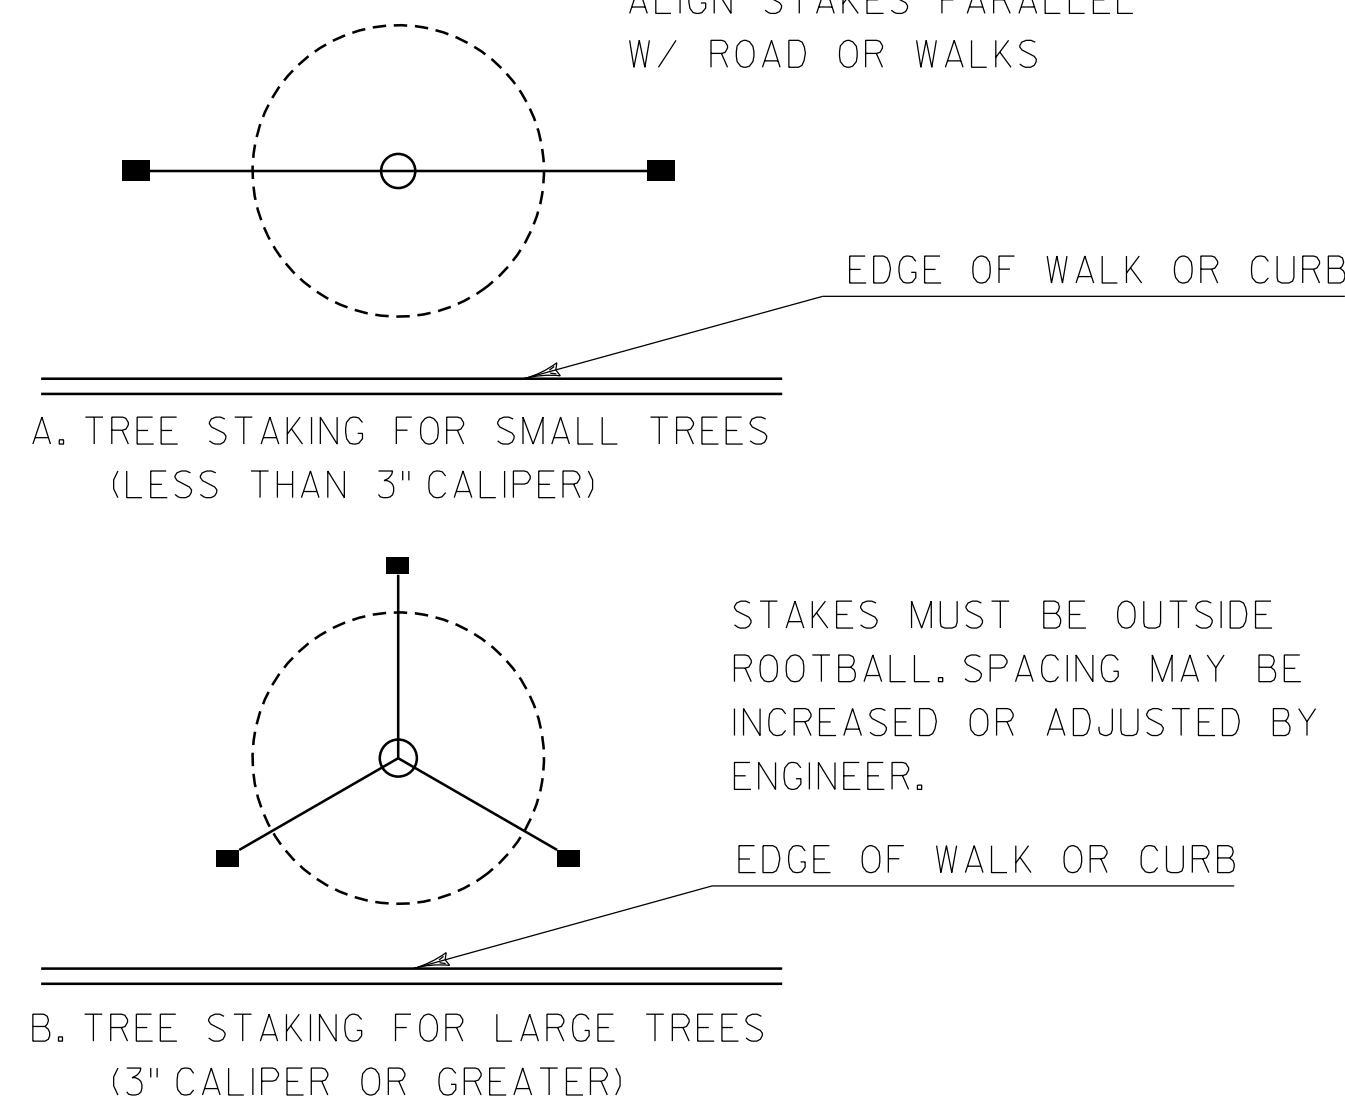

TREE STAKING LAYOUT

GENERAL NOTES:

1. TRANSPLANT TREES BY HAND DIGGING OR WITH TREE SPADE OF RECOMMENDED SIZE TO THE EXISTING TREES. FOLLOW AMERICAN STANDARD FOR NURSERY STOCK ANSI Z60 TO MATCH MINIMUM WIDTH AND DEPTH OF THE TRANSPLANTED ROOTBALL TO THE CALIPER WIDTH OF THE EXISTING TRUNK. IF PLANT MATERIAL IS DAMAGED AND NOT IN VIABLE CONDITION IT SHALL BE REPLACED BY THE CONTRACTOR AS DIRECTED BY THE ENGINEER.
2. PLANTINGS SHALL BE PLANTED WITHIN 24 HOURS OF EXCAVATION OF PLANTING PIT.
3. WATER IN ACCORDANCE WITH SECTION 656 OF THE CURRENT VTRANS SPECIFICATIONS FOR CONSTRUCTION AND ITS LATEST REVISIONS.
4. ALL CONTAINERS, NURSERY TAGS, STRING, WIRE OR SURVEYORS TAPE SHALL BE REMOVED AT THE TIME OF PLANTING.
5. ALL PLANT MATERIAL SHALL COMPLY WITH AMERICAN STANDARD FOR NURSERY STOCK ANSI Z60.
6. ALL TREES MUST BE STAKED UNLESS OTHERWISE DIRECTED BY THE ENGINEER.
7. TREES SHOWN IN THE DETAILS ARE FOR ILLUSTRATIVE PURPOSES ONLY. DETAILS APPLY TO EVERGREEN AND DECIDUOUS TREES.

| REV. | DATE | DESCRIPTION |
|------|---------------|-------------------|
| 0 | JUL. II, 2017 | ORIGINAL APPROVAL |
| | | |
| | | |
| | | |
| | | |

OTHER STANDARDS REQUIRED: NONE

TREE PLANTING DETAILS

