




VD1-1

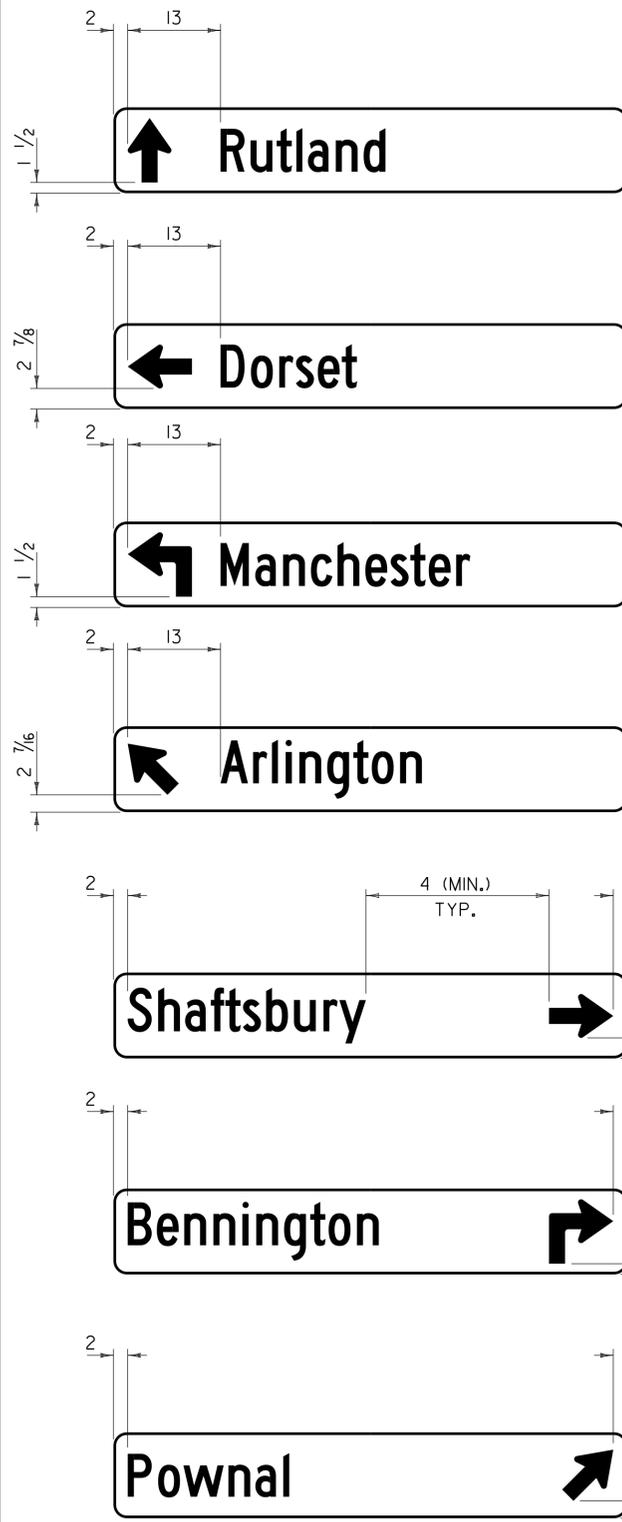




VD1-1A

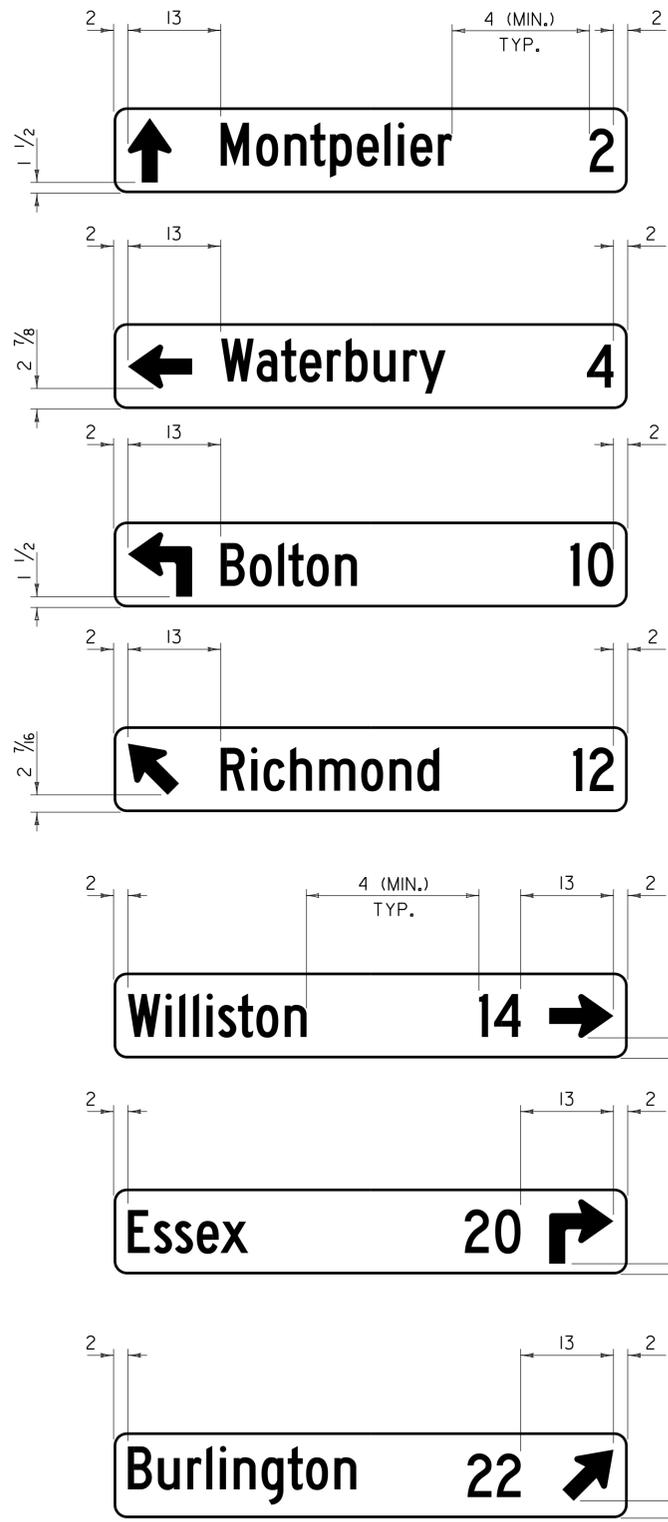

VD2-1

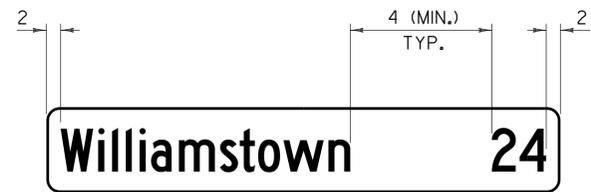


VD2-1S

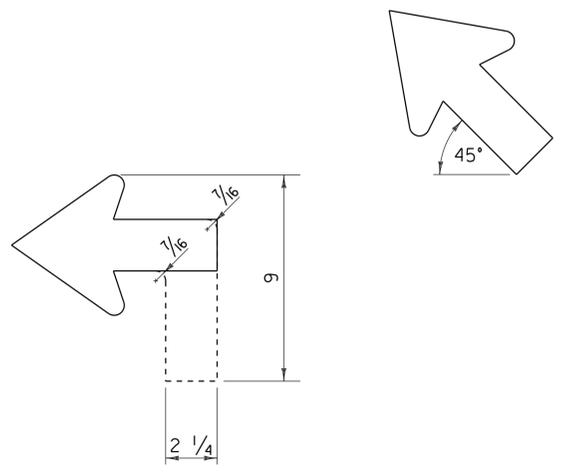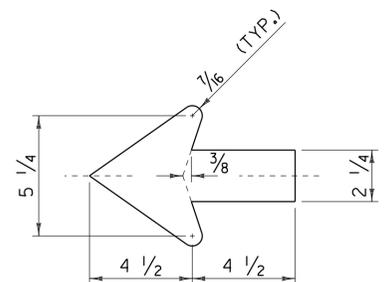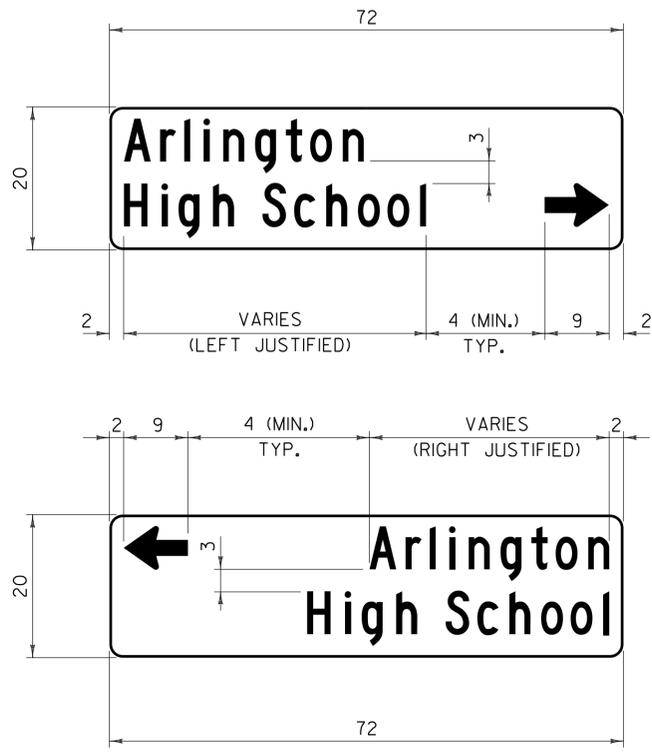

ARROW DETAILS

GENERAL NOTES:

- SIGN SUBSTRATE MATERIAL SHALL BE ALUMINUM SHEETING 1/8 (0.125) INCH MINIMUM THICKNESS.
- ALL SIGNS SHALL BE 72 INCHES BY 12 INCHES WITH CORNERS ROUNDED TO A 1/2 INCH RADIUS, UNLESS OTHERWISE NOTED.
- SIGNS SHALL HAVE A 3/8 INCH WIDE BORDER AT THE EDGE OF THE PANEL.
- SIGNS SHALL BE WHITE RETROREFLECTIVE LEGEND AND BORDER ON A GREEN RETROREFLECTIVE BACKGROUND, BOTH SHALL HAVE RETROREFLECTIVE SHEETING EQUAL TO OR EXCEEDING "AMERICAN ASSOCIATION OF STATE HIGHWAY AND TRANSPORTATION OFFICIALS" (AASHTO) M 268 ("AMERICAN SOCIETY FOR TESTING AND MATERIALS" (ASTM) D 4956] TYPE III.
- LEGEND SHALL BE CENTERED VERTICALLY.
- LEGEND SHALL BE LOWER CASE WITH THE FIRST LETTERS CAPITALIZED.
- DESTINATION LEGEND SIZE AND SERIES SHALL BE DESIGNED IN THIS ORDER UNTIL THE LEGEND FITS (EACH CAN BE REDUCED TO 80% SPACING): 6C; 6B; 5C; 4B. MILEAGE LEGEND SHALL BE 6C FONT.
- SEQUENCE OF ARROWS TO BE AS SHOWN, TOP TO BOTTOM. WHEN TWO SIGNS WITH THE SAME DIRECTION ARE USED THE CLOSEST DESTINATION IN THAT DIRECTION SHALL BE ABOVE THE FURTHEST DESTINATION.
- SIGNS SHALL BE LIMITED TO TWO PER DIRECTION PER ASSEMBLY WITH A MAXIMUM OF SIX SIGNS.
- ALL DIMENSIONS SHOWN IN INCHES, UNLESS OTHERWISE NOTED.

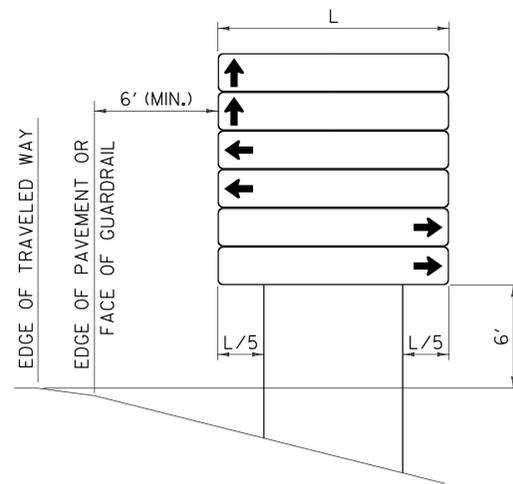

INSTALLATION DETAIL

REV.	DATE	DESCRIPTION
0	OCT. 26, 2015	ORIGINAL APPROVAL
OTHER STANDARDS REQUIRED: NONE		
VTRANS AND FHWA APPROVAL ON FILE WITH CONTRACT ADMINISTRATION		

DESTINATION SIGN DETAILS



STANDARD
T-93