




C:\Users\Tim\Documents\RES Projects\2014\14056 - St. Onge - Johnson Detour Plan - R1.dwg - 2014/10/16

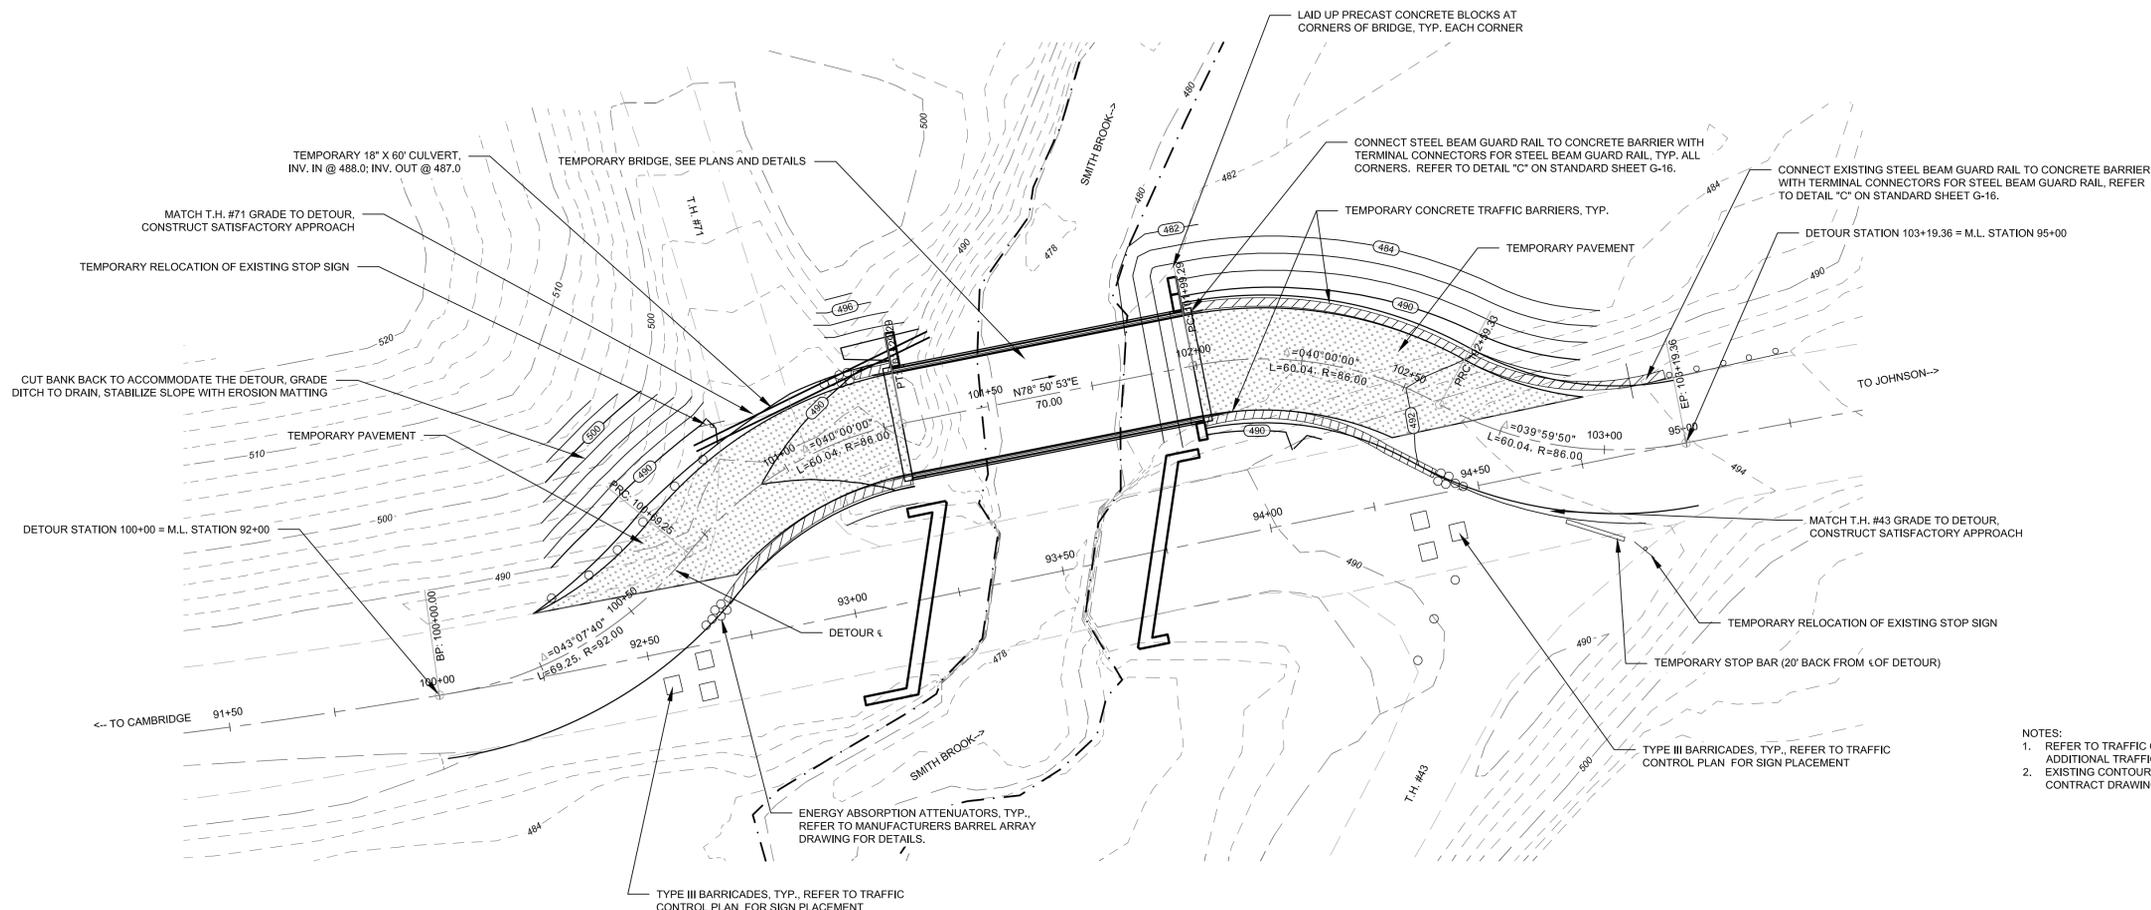

DETOUR LAYOUT PLAN
1" = 20'

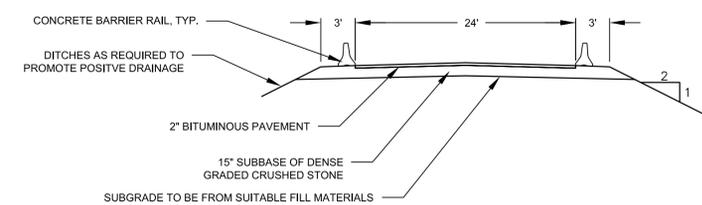

DETOUR TYPICAL SECTION
N.T.S.

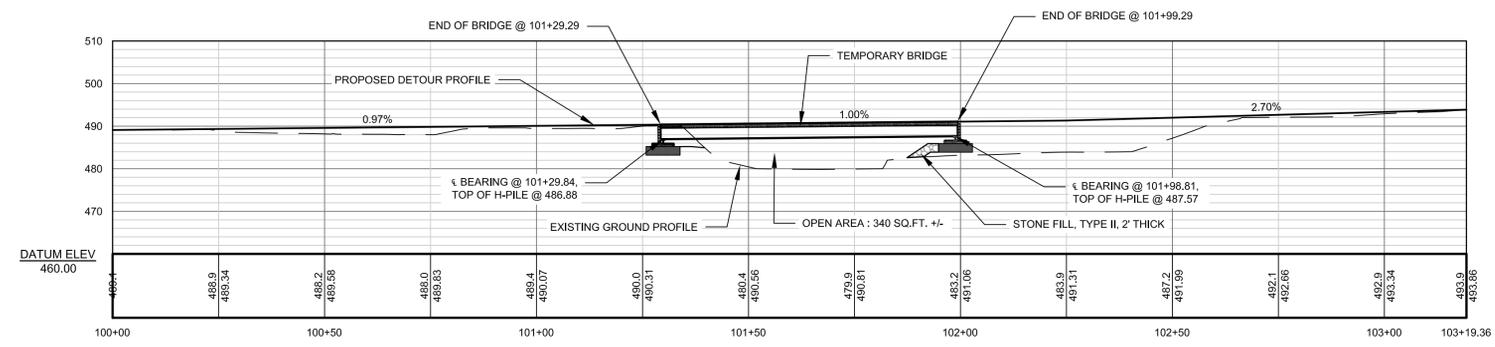

DETOUR PROFILE
1" = 20'


- NOTES:
1. REFER TO TRAFFIC CONTROL PLAN FOR ADDITIONAL TRAFFIC CONTROL DETAILS.
 2. EXISTING CONTOURS DIGITIZED FROM CONTRACT DRAWINGS



REVISIONS		No.	Date
Description			
1	REVISED DETOUR PROFILE ELEVATIONS		10/24/14

Designed: T.R.
Drawn: -
Checked: -
DATE: 10/16/14

C:\Users\Tim\Documents\RES Projects\2014\14056 - St. Onge - Johnson Detour
 Plan-R1.dwg - 2014/10/16

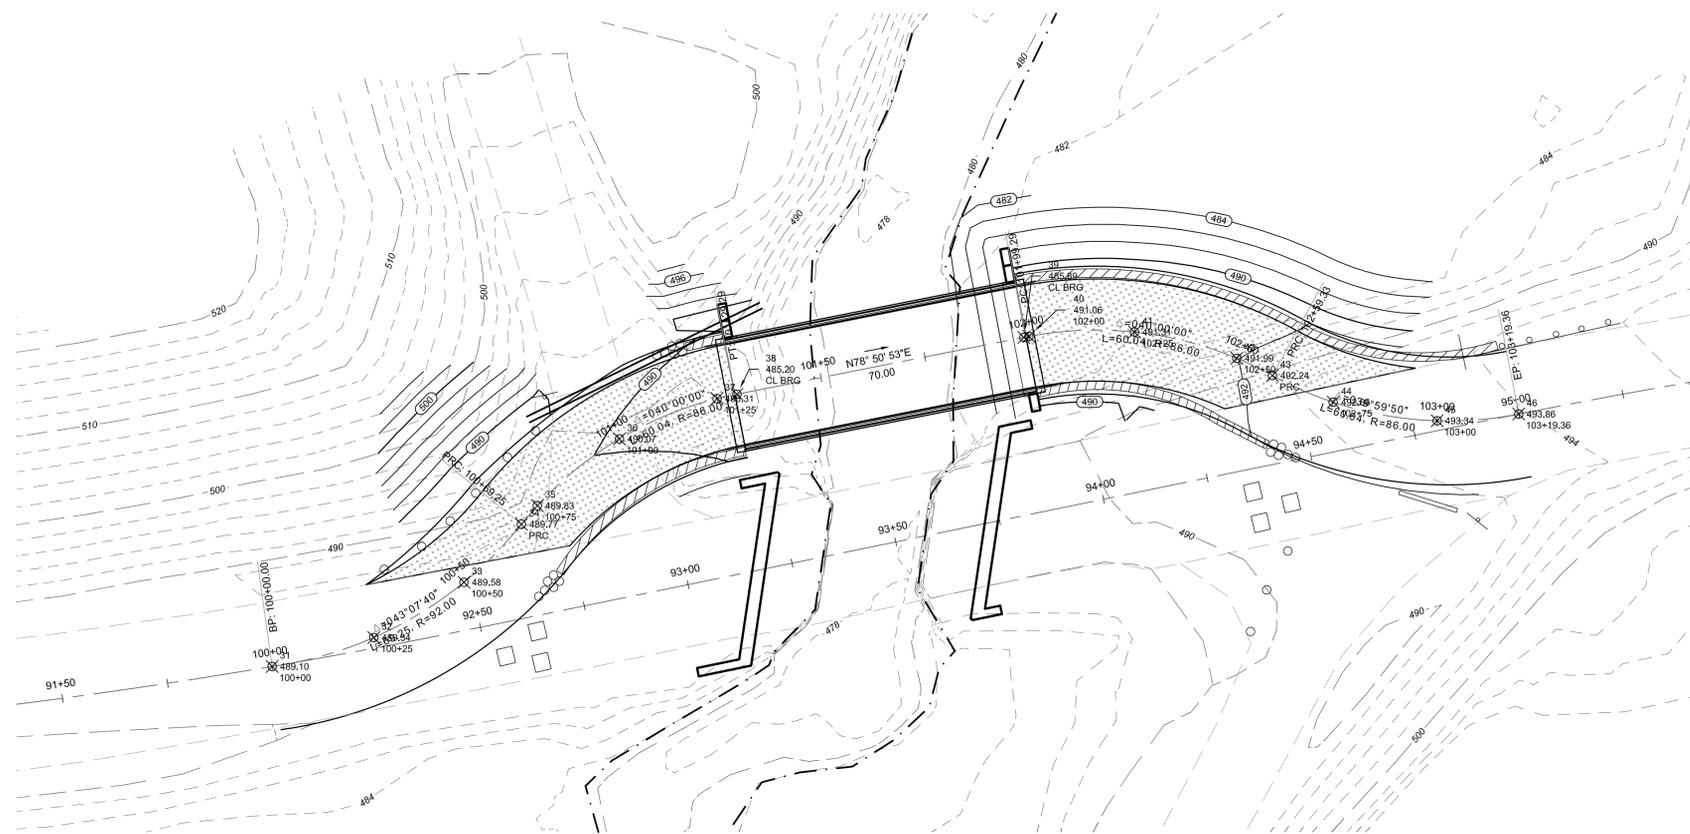

DETOUR LAYOUT PLAN
 1" = 20'
 0 20' 40'

Point Table				
Point #	Raw Description	Elevation	Northing	Easting
31	100+00	489.10	780892.893	1582582.640
32	100+25	489.34	780899.683	1582606.620
33	100+50	489.58	780912.661	1582627.898
34	PRC	489.77	780926.284	1582641.446
35	100+75	489.83	780930.640	1582645.201
36	101+00	490.07	780946.315	1582664.563
37	101+25	490.31	780955.782	1582687.606
38	CL BRG	485.20	780956.815	1582692.290
39	CL BRG	485.89	780970.157	1582759.970
40	102+00	491.06	780970.390	1582761.168
41	102+25	491.31	780971.411	1582786.059
42	102+50	491.99	780965.255	1582810.199
43	PRC	492.24	780961.207	1582818.596
44	102+75	492.66	780954.934	1582832.935
45	103+00	493.34	780950.574	1582857.463
46	103+19.36	493.86	780952.155	1582876.710



RUGGLES
ENGINEERING SERVICES, INC.
 4580 MAJORIAL DRIVE, ST. JOHNSBURY, VT 05819
 Civil Engineering-Site Development
 Septic System Design-Soils Analysis
 JOB No. 14056



PREPARED FOR: **A.L. ST. ONGE CONTRACTORS, INC.**
 P.O. BOX 65 MONTGOMERY, VT 05470
 Address

DETOUR LAYOUT PLAN
JOHNSON BRF 030-2126)

REVISIONS		Date
No.	Description	
1	REVISED DETOUR POINT ELEVATIONS	10/24/14
-	-	-
-	-	-
-	-	-

Designed: T.R.
 Drawn: -
 Checked: -
 DATE: 10/16/14

DTR 2
 Sheet of