



SITE DEVELOPMENT, EXCAVATION, DEMOLITION
 WATER AND SEWER SYSTEMS
 AGGREGATE OPERATIONS

**Solid Waste Management
 Landfill Sitework and Closures**
 8 U.S. ROUTE 4 EAST, MENDON, VERMONT 05701 802/773-0052
 FAX 802/747-7992

Submittal

To: State of Vermont Agency of Transportation
 Southwest Regional Construction Office
 61 Valley View
 Mendon, VT 05701

Date: February 12, 2015
 Project: Shrewsbury STP 1443 (44)

Contract: Shrewsbury STP 1443 (44)

Attention: Tim Pockette (RE), Bill Farley (Asst CEE)

From: Jacob Robinson

Copies	CCI Submittal Number	Specification Section	Description
Electronic	5	900.645	Special Provision Traffic Control Plan


Contractors Review and Comments

Reviewed By: Jacob Robinson/Jeff Chase

Comments: The attached Traffic Control Plan was prepared by Jacob Robinson of Casella Construction. The intention of this plan is to adhere to MUTCD and VAOT standards.

Engineers Review Stamp and Comments

Note: Drawing is required per special provisions 900.645 (Traffic Control, All Inclusive)

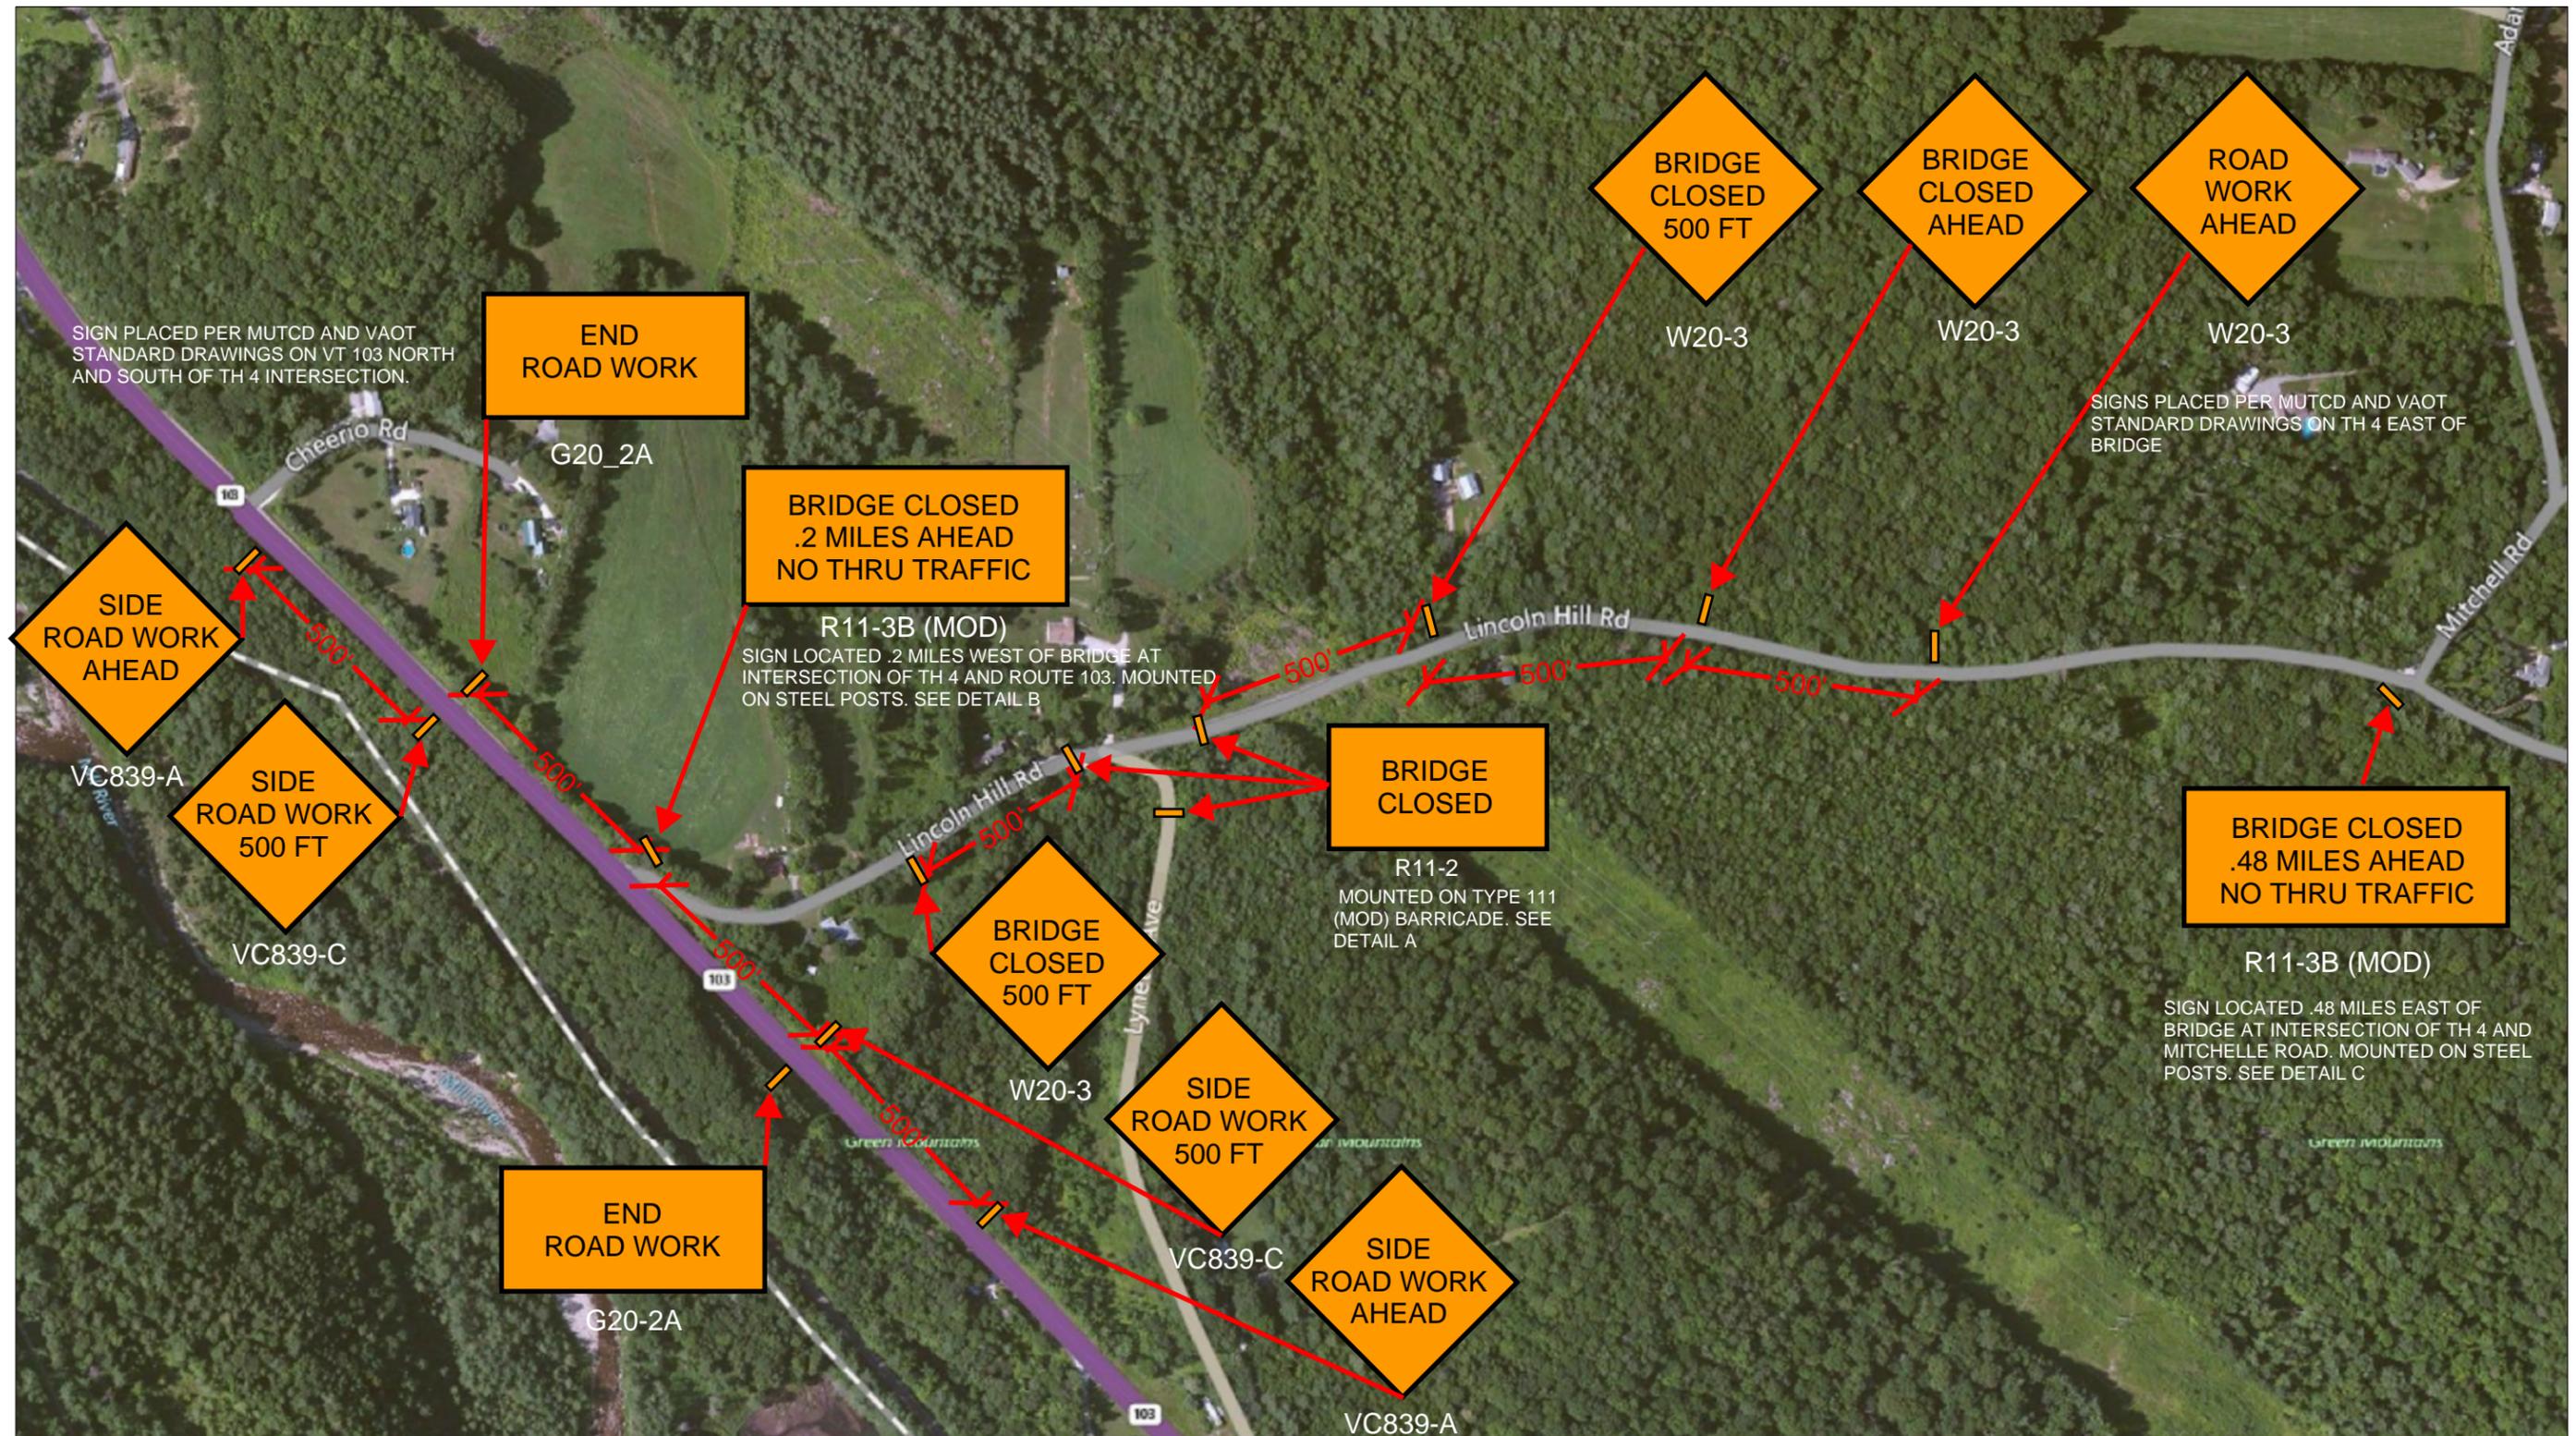

CASELLA CONSTRUCTION, INC.

25 INDUSTRIAL LANE
MENDON, VERMONT 05701

PHONE: 802.773.0052
FAX: 802.747.7992

**PROJECT: SHREWSBURY STP 1443 (44)
SHREWSBURY, VERMONT**

DRAWING: Traffic Control Plan

VERMONT AGENCY OF TRANSPORTATION

**ONE NATIONAL LIFE DRIVE
MONTPELIER, VT 05633**


DRAWN BY: JDR

PREPARED BY: JC, EIT

DATE: 02/11/15

DRAWING NUMBER: 1 of 2


DRAWING SCALE:

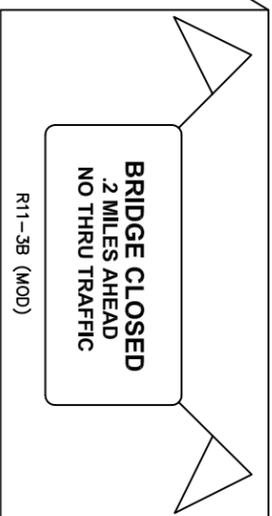

SIGN LOCATED .2 MILES WEST OF BRIDGE AT INTERSECTION OF TH 4 AND ROUTE 103, MOUNTED ON STEEL POSTS.

BRIDGE CLOSED LOCATION MAP

DETAIL B

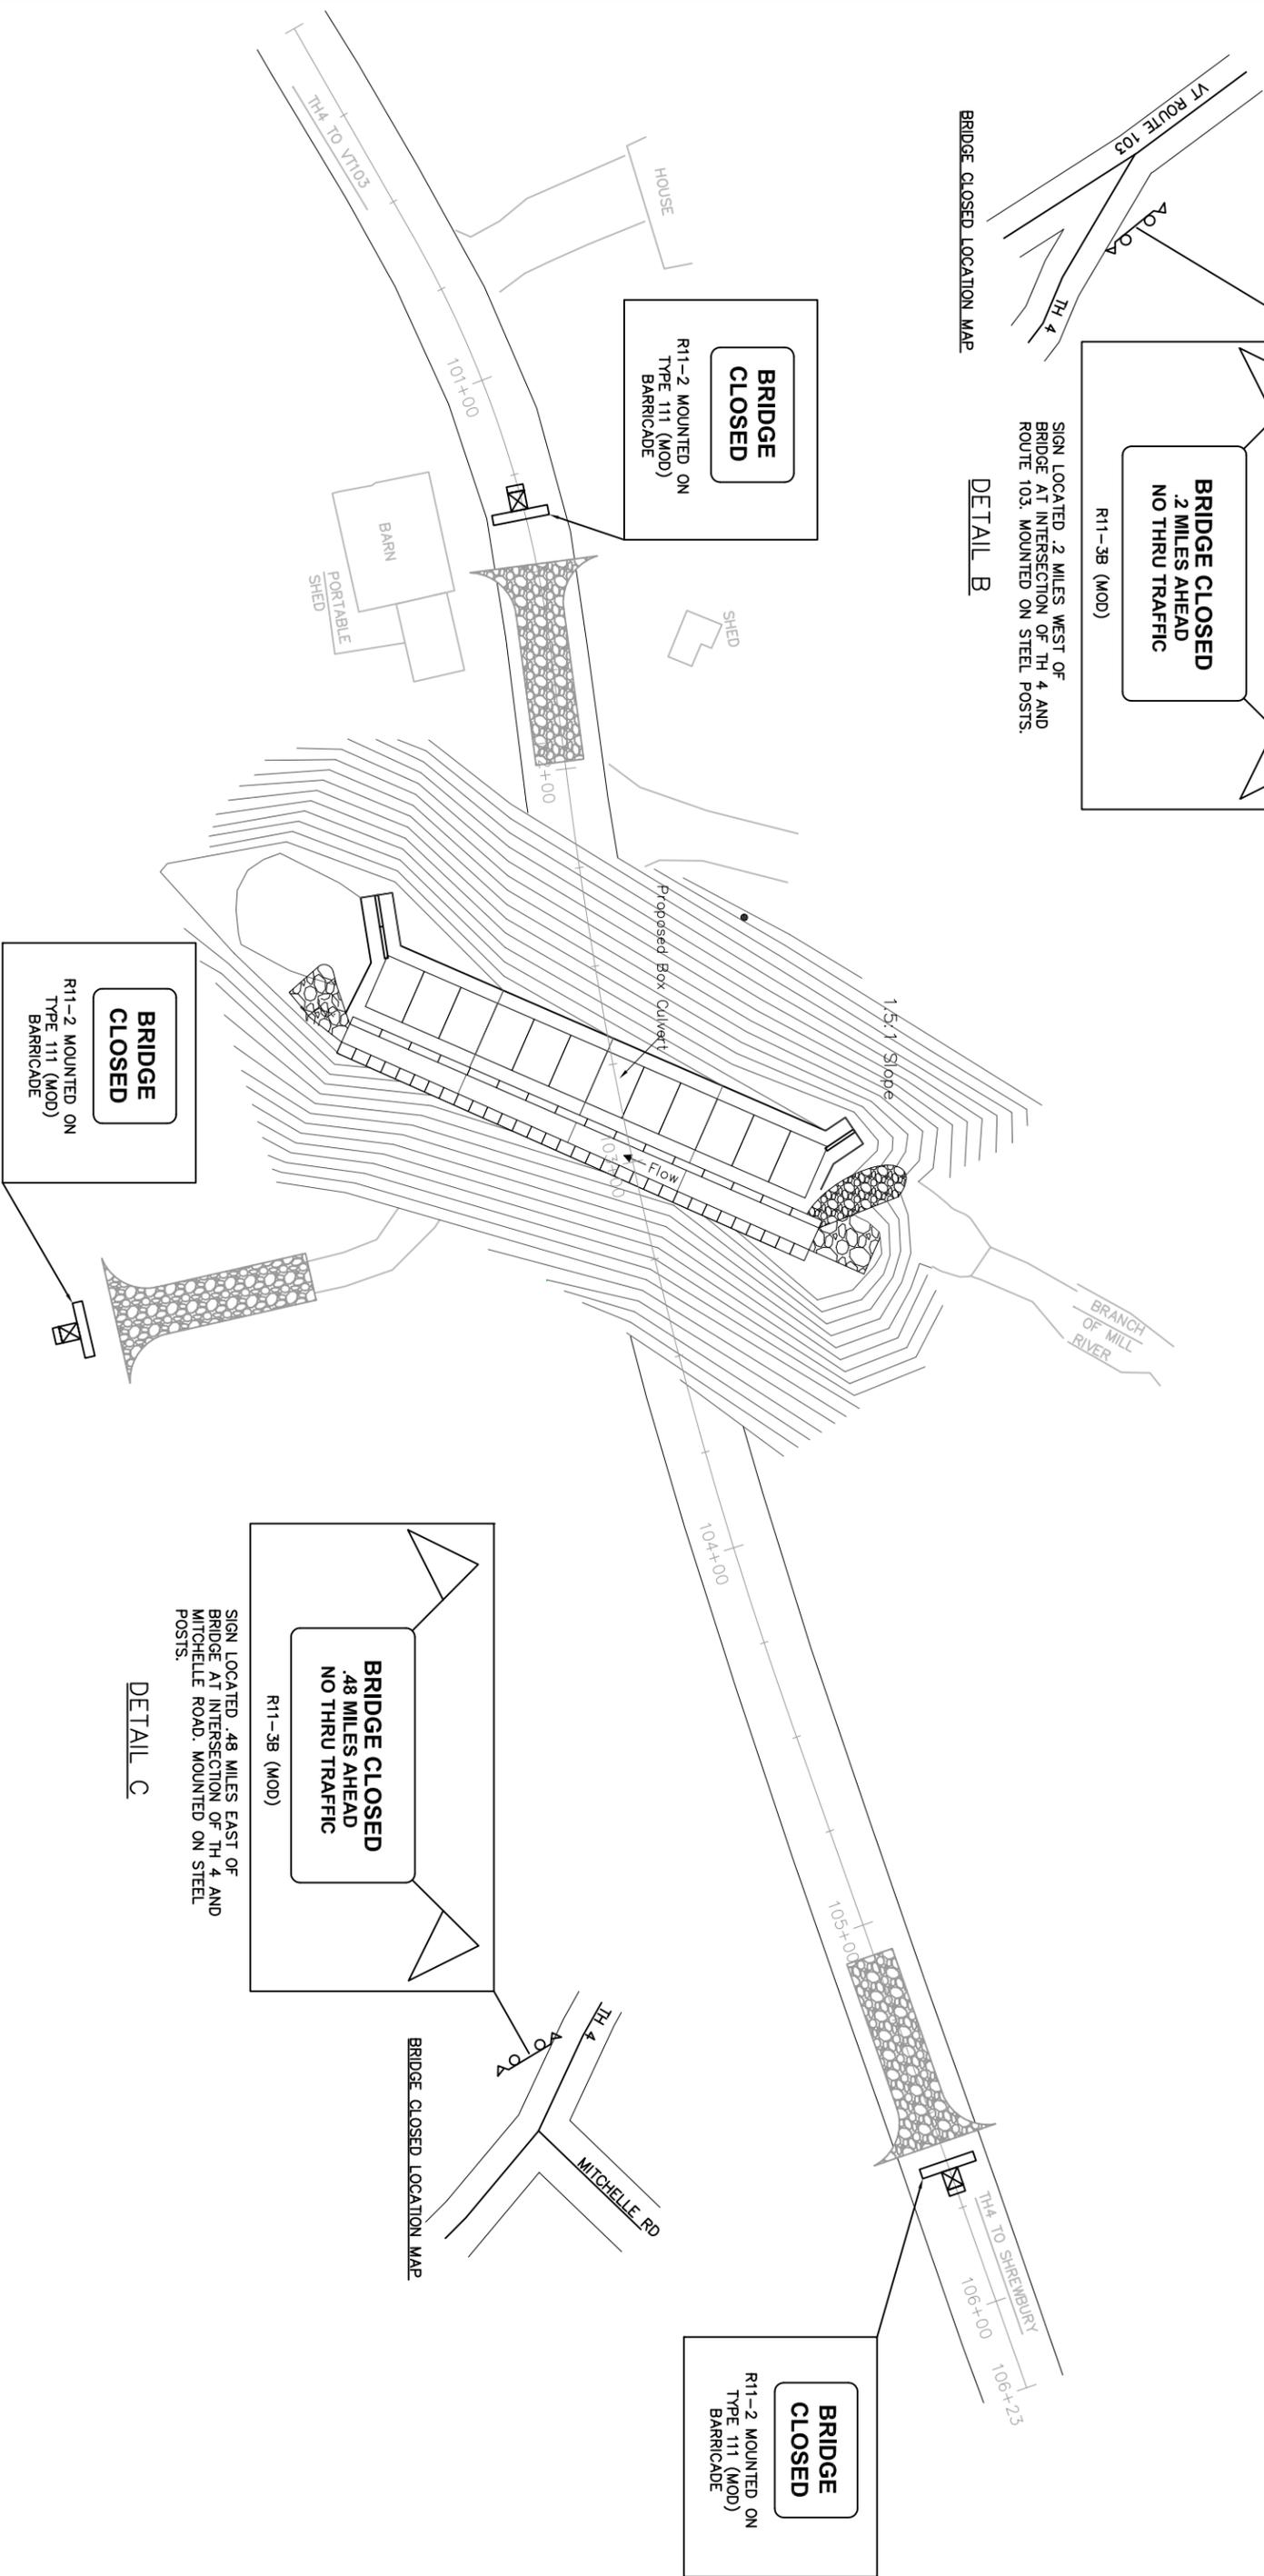

DETAIL A

DETAIL C

BRIDGE CLOSED LOCATION MAP



CASELLA CONSTRUCTION, INC.
 25 INDUSTRIAL LANE
 MENDON, VERMONT 05701
 PHONE: 802.773.0052
 FAX: 802.747.7992

PROJECT: SHREWSBURY STP 1443 (44)
SHREWSBURY, VERMONT
 DRAWING: Traffic Control Plan

VERMONT AGENCY OF TRANSPORTATION
 ONE NATIONAL LIFE DRIVE
 MONTPELIER, VT 05633

DRAWN BY: JDR
 PREPARED BY: J.C. EIT
 DATE: 02/11/15
 DRAWING NUMBER: 2 of 2
 DRAWING SCALE: