


NOTES:

- EXISTING CONTOURS SHOWN. SEE CROSS SECTIONS FOR FINAL CONDITIONS.
- FOR CLARITY, AREAS TO BE SEEDED AND MULCHED HAVE NOT BEEN INDICATED. ALL DISTURBED AREAS SHALL BE SEEDED AND MULCHED AS APPLICABLE.

① RD CLOSED AHEAD @ 1000' @ BOTH ENDS
 ② RD CLOSED 500' @ BOTH ENDS

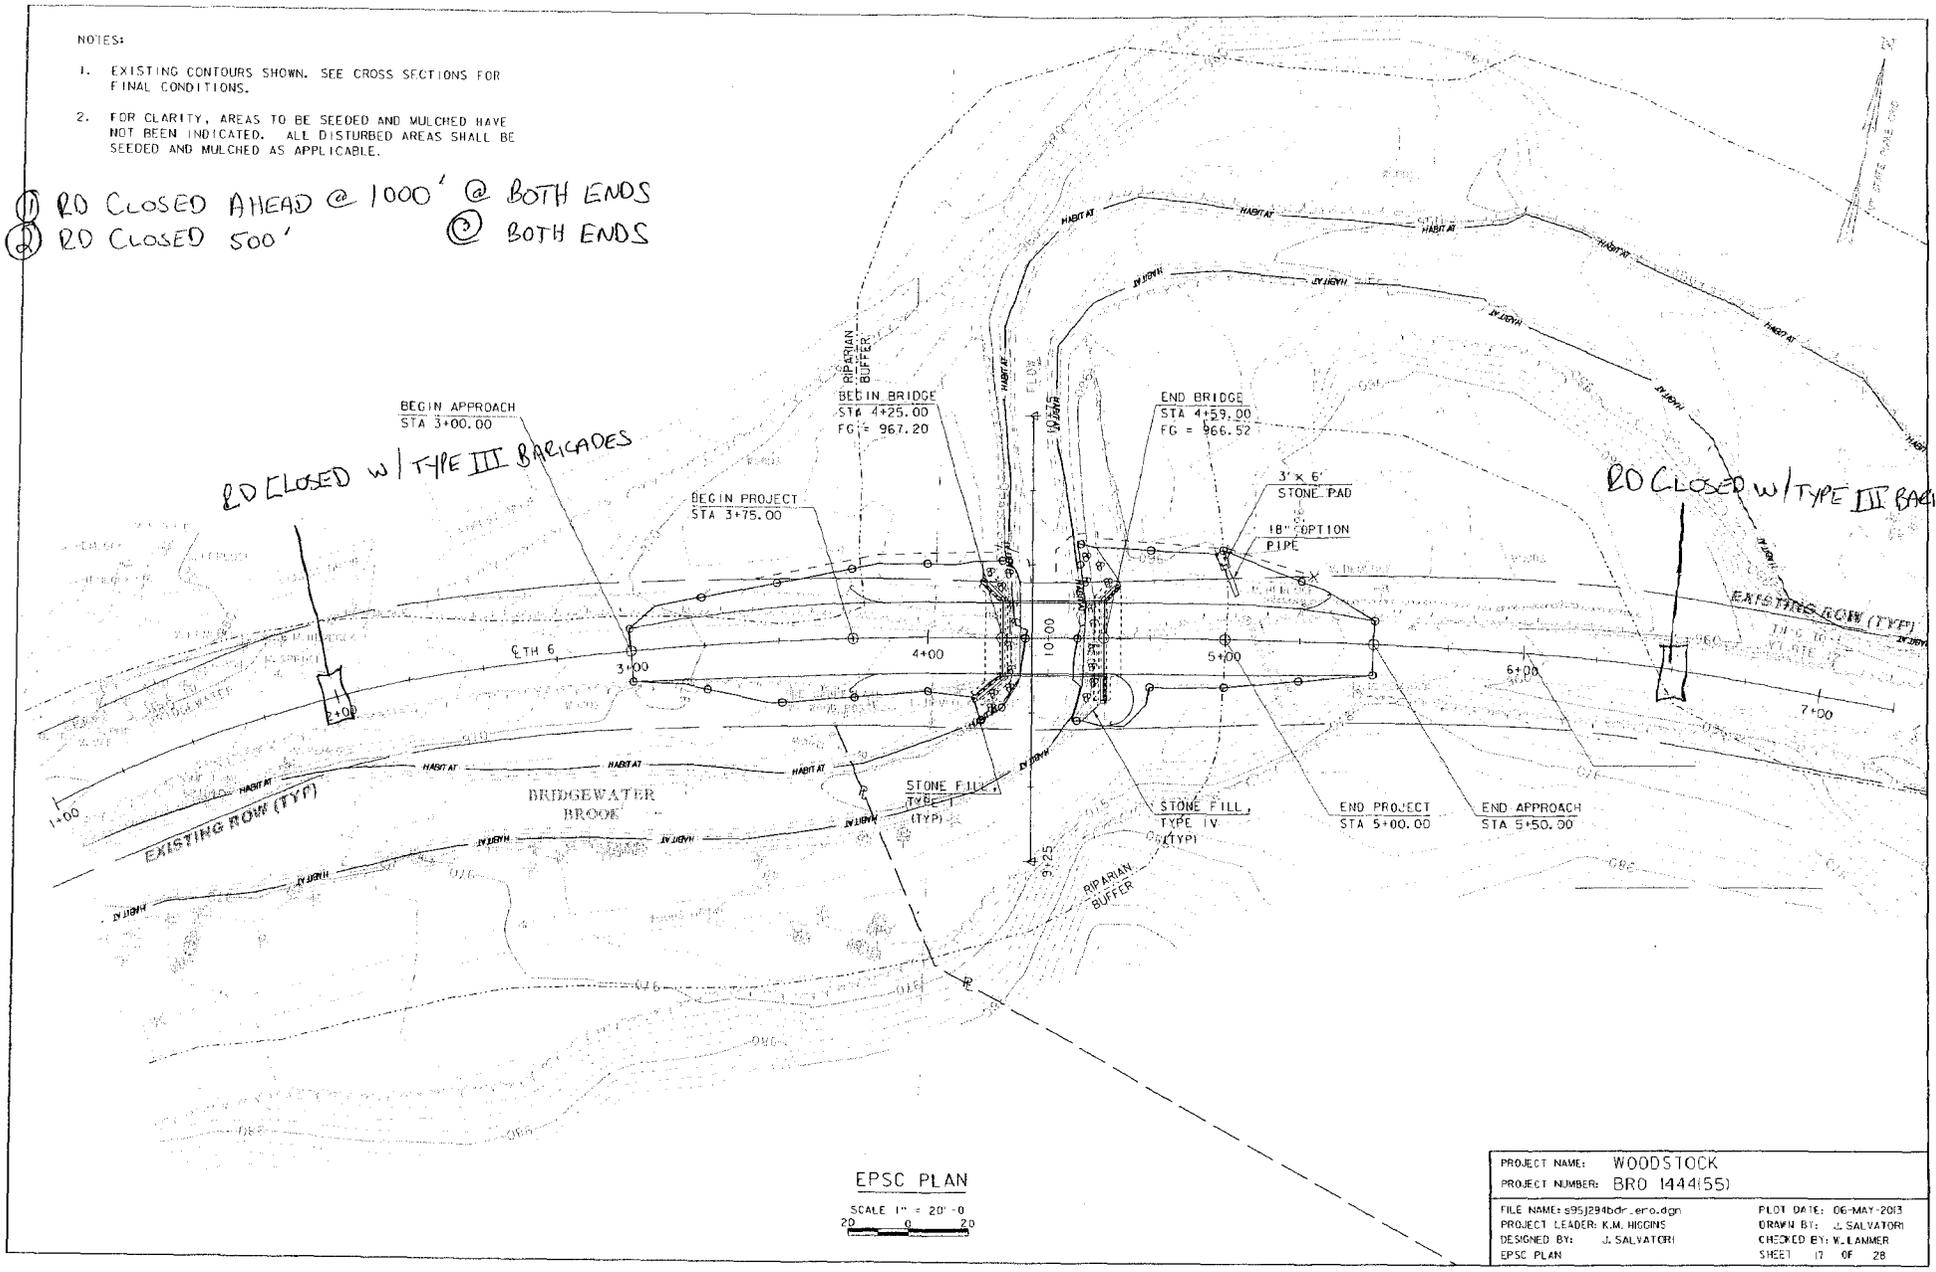

EPSC PLAN
 SCALE 1" = 20'-0"
 20 0 20

PROJECT NAME:	WOODSTOCK	FLOT DATE:	06-MAY-2013
PROJECT NUMBER:	BRO 1444(55)	DRAWN BY:	J. SALVATORI
FILE NAME:	s95j294bdr_era.dgn	DESIGNED BY:	J. SALVATORI
PROJECT LEADER:	K.M. HIGGINS	CHECKED BY:	W. LANMER
EPSC PLAN		SHEET	17 OF 28