


NOTES:

- EXISTING CONTOURS SHOWN. SEE CROSS SECTIONS FOR FINAL CONDITIONS.
- FOR CLARITY, AREAS TO BE SEEDED AND MULCHED HAVE NOT BEEN INDICATED. ALL DISTURBED AREAS SHALL BE SEEDED AND MULCHED AS APPLICABLE.

① RD CLOSED AHEAD @ 1000' @ BOTH ENDS  
 ② RD CLOSED 500' @ BOTH ENDS

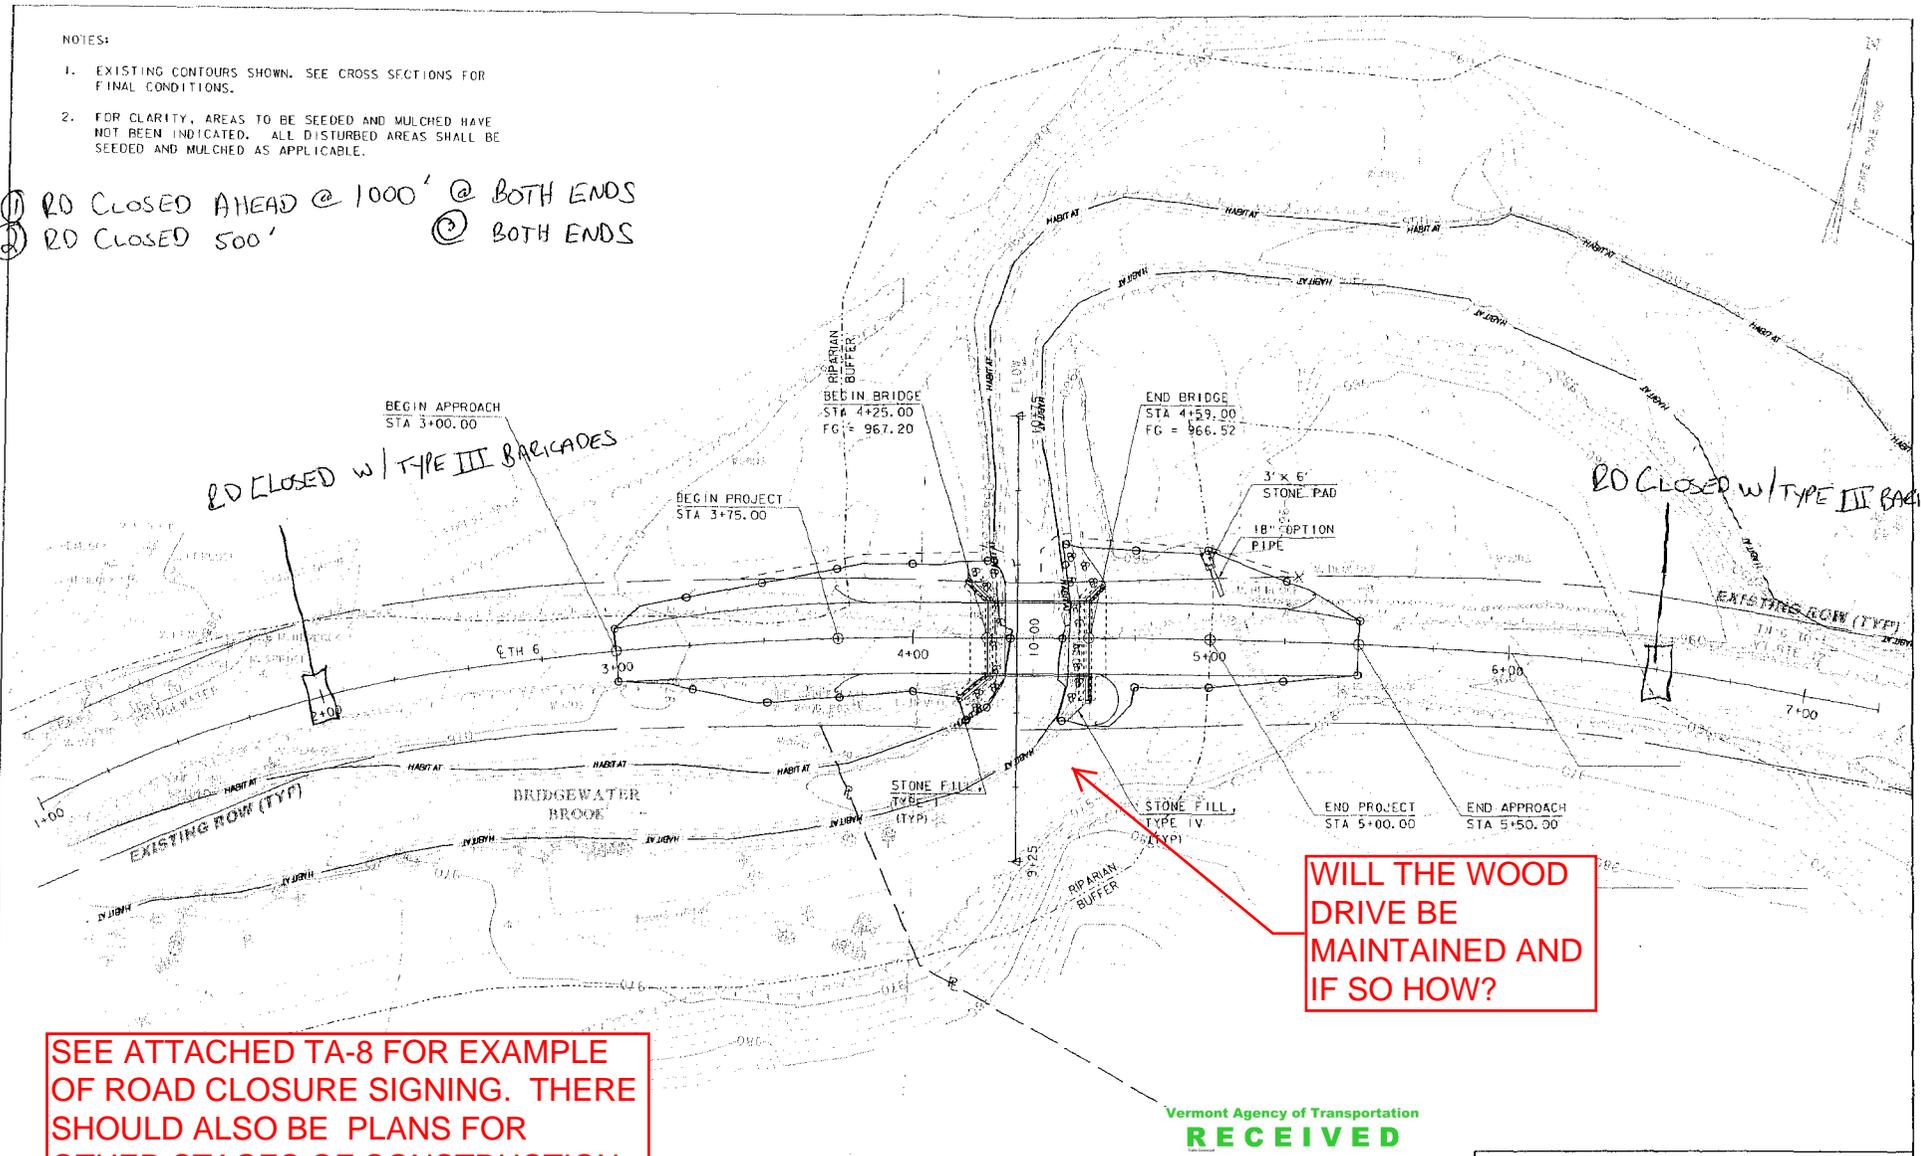

RD CLOSED w/ TYPE III BARRICADES

RD CLOSED w/ TYPE III BARRICADE

WILL THE WOOD DRIVE BE MAINTAINED AND IF SO HOW?


SEE ATTACHED TA-8 FOR EXAMPLE OF ROAD CLOSURE SIGNING. THERE SHOULD ALSO BE PLANS FOR OTHER STAGES OF CONSTRUCTION (SEE GENERAL NOTE #21).

EPSC PLAN  
 SCALE 1" = 20'-0"  
 20 0 20

Vermont Agency of Transportation  
**RECEIVED**  
 CK'D BY M. MILLER OK'D BY J. SALVATORI  
 June 6, 2013  
 RESUBMIT YES Rejected  
 BY K. HIGGINS DATE 06/13/13

PROJECT NAME:	WOODSTOCK	FILE NAME:	s95j294bdr_ero.dgn	PLOT DATE:	06-MAY-2013
PROJECT NUMBER:	BRO 1444(55)	PROJECT LEADER:	K.M. HIGGINS	DRAWN BY:	J. SALVATORI
DESIGNED BY:	J. SALVATORI	CHECKED BY:	W. LANMER		
EPSC PLAN				SHEET	17 OF 28

Figure 6H-8. Road Closure with an Off-Site Detour (TA-8)

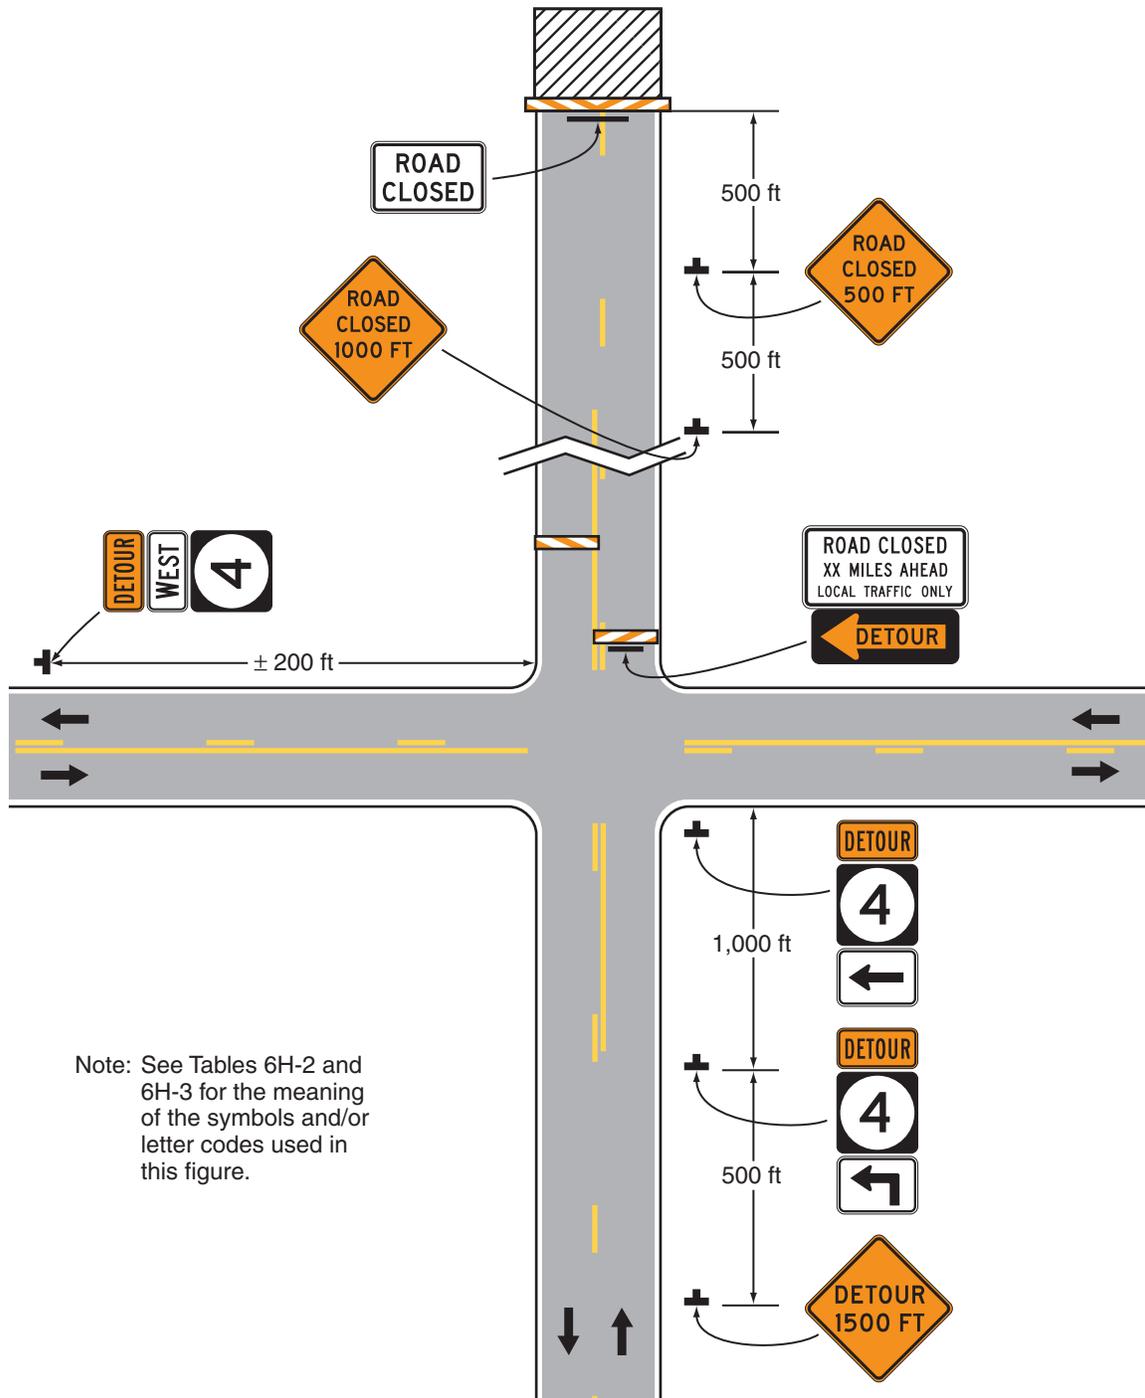

Note: See Tables 6H-2 and 6H-3 for the meaning of the symbols and/or letter codes used in this figure.

Typical Application 8