



131 Broad Street, Claremont, NH 03743
Ph 603 542-2801 Fax 603 542-2822

Submittal

Submittal#: 31

Submittal Date: 06/06/2013

To: Vermont Agency of Transportati
Vermont Agency of Transportati
Contract Administration
Montpelier VT 05633

Project: 2045
WOODSTOCK BRO 1444(55)
One National Life Drive
Montpelier VT 05633

Prepared By: Timothy St.Pierre

| Item | Description | Action Required | Date Required |
|---------|----------------------|--------------------|---------------|
| 900.645 | Traffic Control Plan | Review and Approve | |

Please sign and date this form as proof that you are in receipt of the above listed items.
Return form to B.U.R. Construction, LLC

Signed: _____ Date: _____

B.U.R. Construction, LLC


Traffic Control Plan

Woodstock 1444(55)

1. Working outside of the shoulder area. As per the MUTCD guidelines TA-1. Road Work Ahead Sign shall be placed 500 feet from the start of the work area. See attached drawing
2. Lane Closure/ Temporary Road Closure (Pre and Post Road Closure). As per MUTCD guidelines TA-10 & TA-13. Road Work Ahead Sign 1500 feet from work area. , Be Prepared to Stop Sign 1000 feet from work area and Flagger Sign 500 feet from work area. Each sign shall be 500 feet apart. Cones shall be used to move traffic if needed. Flagger shall be positioned as per diagram. Permanent End Road Work Signs shall be placed at the edge of the work limits. See attached drawing
3. Road Closure with Off Site Detour. As per MUTCD guidelines TA -8. Detour package by others. Permanent Road Closed 1000 Feet Sign, Permanent Road Closed 500 feet sign, Road or Bridge Closed sign with Type III Barricades. Permanent End Road Works Signs shall be placed at the edge of the project limits. See attached drawing

WOODSTOCK BRO 1444(55)
 NARRATIVE #1 WORK OUTSIDE SHOULDER AREA (TA-1)

- NOTES:
- EXISTING CONTOURS SHOWN. SEE CROSS SECTIONS FOR FINAL CONDITIONS.
 - FOR CLARITY, AREAS TO BE SEEDED AND MULCHED HAVE NOT BEEN INDICATED. ALL DISTURBED AREAS SHALL BE SEEDED AND MULCHED AS APPLICABLE.

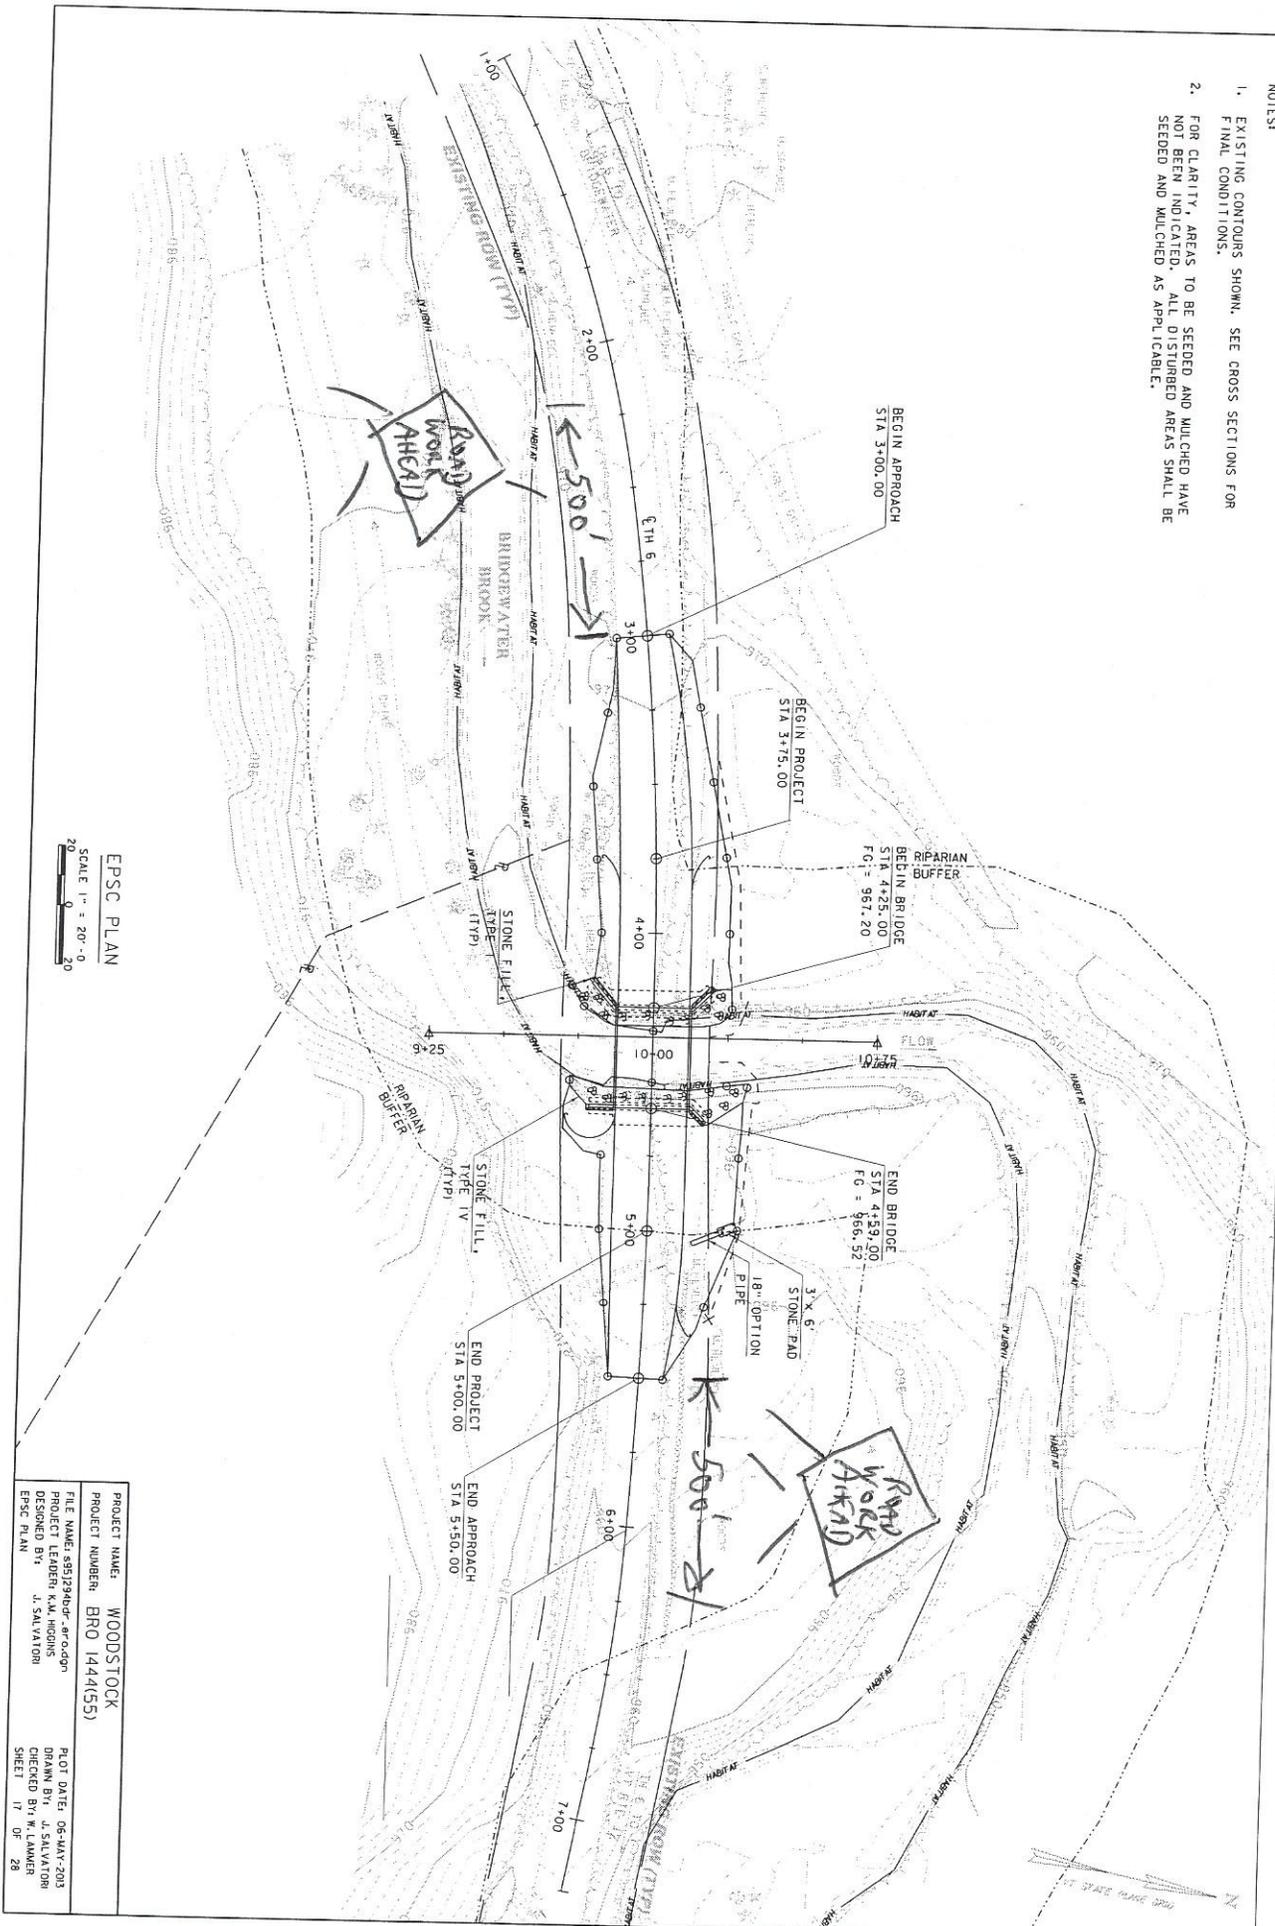


EPSC PLAN
 SCALE 1" = 20'-0"
 20' 0' 20'

| | |
|-----------------|------------------|
| PROJECT NAME: | WOODSTOCK |
| PROJECT NUMBER: | BRO 1444(55) |
| FILE NAME: | 5512940d-ar.odgn |
| PROJECT LEADER: | K.M. HIGGINS |
| DESIGNED BY: | J. SALVATORI |
| EPSC PLAN | |
| PLT DATE: | 06-MAY-203 |
| DRAWN BY: | J. SALVATORI |
| CHECKED BY: | W. LAMBERT |
| SHEET | 17 OF 28 |

MSR N SCALE

WOODSTOCK BRO HWY(55-) ROAD CLOSURE (TA-8)

- NOTES:
- EXISTING CONTOURS SHOWN. SEE CROSS SECTIONS FOR FINAL CONDITIONS.
 - FOR CLARITY, AREAS TO BE SEEDED AND MULCHED HAVE NOT BEEN INDICATED. ALL DISTURBED AREAS SHALL BE SEEDED AND MULCHED AS APPLICABLE.

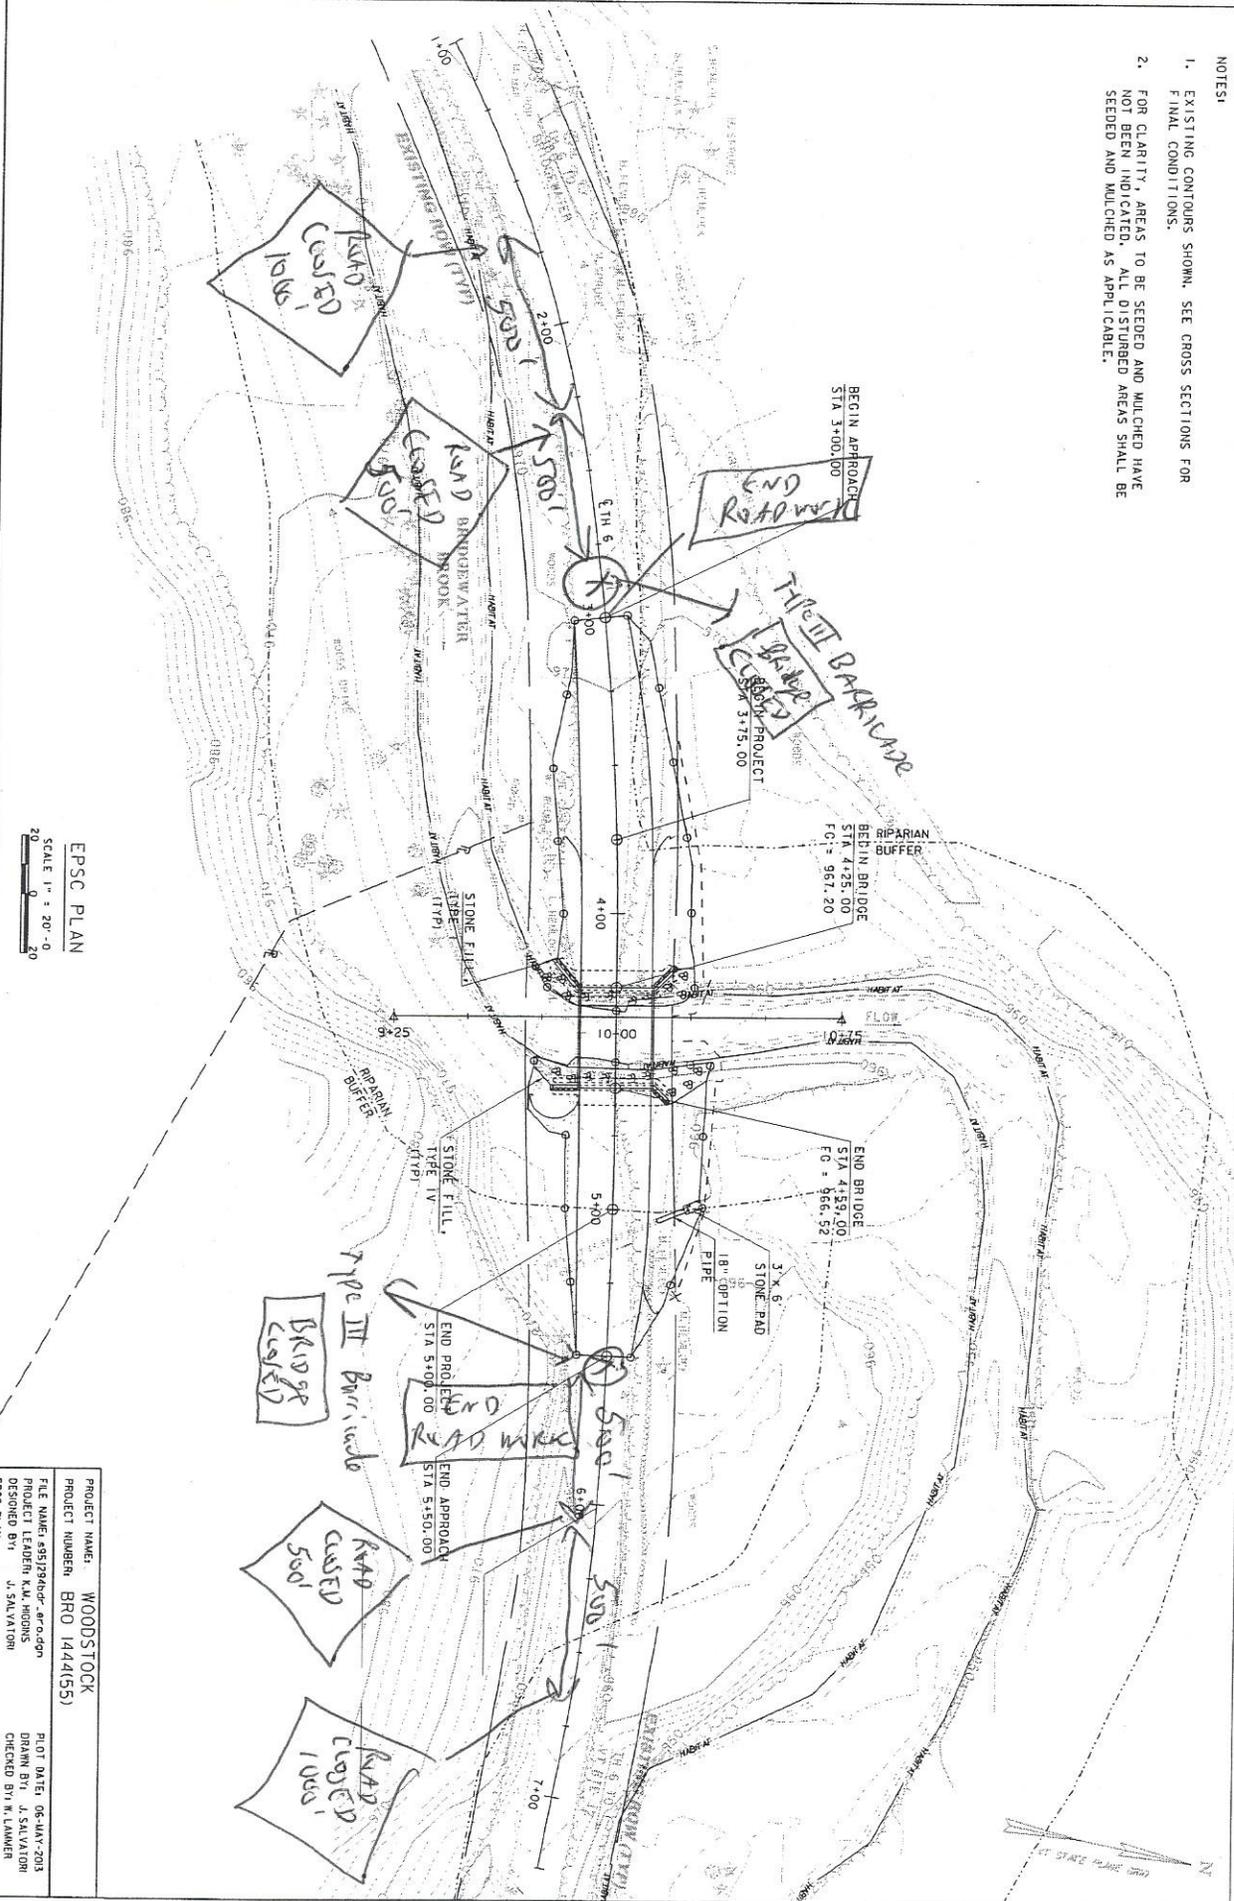

EPSC PLAN
SCALE 1" = 20'-0"
20'

| | |
|-----------------|-----------------|
| PROJECT NAME: | WOODSTOCK |
| PROJECT NUMBER: | BRO 1444(55) |
| FILE NAME: | 89129400-ar.dgn |
| PROJECT LEADER: | K.M. HIGDON |
| DESIGNED BY: | J. SALVATIONI |
| EPSC PLAN: | |
| PILOT DATE: | 06-MAY-2018 |
| DRAWN BY: | J. SALVATIONI |
| CHECKED BY: | M. LAMMER |
| SHEET: | 17 OF 28 |

DETAIL POSTINGS BY OTHERS