



CCS Constructors LLC
Supply & Erect Structural Steel and Precast
Crane Service Rigging Pile Driving Heavy Hauling



**Traffic Control Plan for
Craftsbury BO 1449 (34)**

February 25th, 2016

Prepared by: Brian Richardson
CCS Constructors, Inc.
138 Munson Ave
Morrisville, VT 05661

Phase I:

Phase I traffic control will include driving pile on the south end (for Abutment 1) and pre-excavation and pile on the north end for (Abutment 2). We will be utilizing flaggers and 1 lane traffic on the northbound lane of Creek Road during day light hours and will open both lanes every night. Please see the attached sketch SK-1.

Phase II:



Phase II traffic control will occur once all pile is in place for both Abutments 1 & 2. Again flaggers and 1 lane traffic will be used. The southbound lane will be used for traffic flow and pile installation will proceed in the northbound lane for both Abutment 1 and Abutment 2. Please see the attached sketch SK-2.

Phase III:

Phase III will be the bridge shut down and construction. During the bridge removal and replacement the road will be completely closed. All signage will be as shown on the attached SK-3.

Phase IV:

Phase IV will be site clean-up and demob, All seeding, fertilizing, mulching and general site clean-up will be done in this phase. Once again we will be using flaggers and one 1 lane traffic. Please see SK-4 attached.

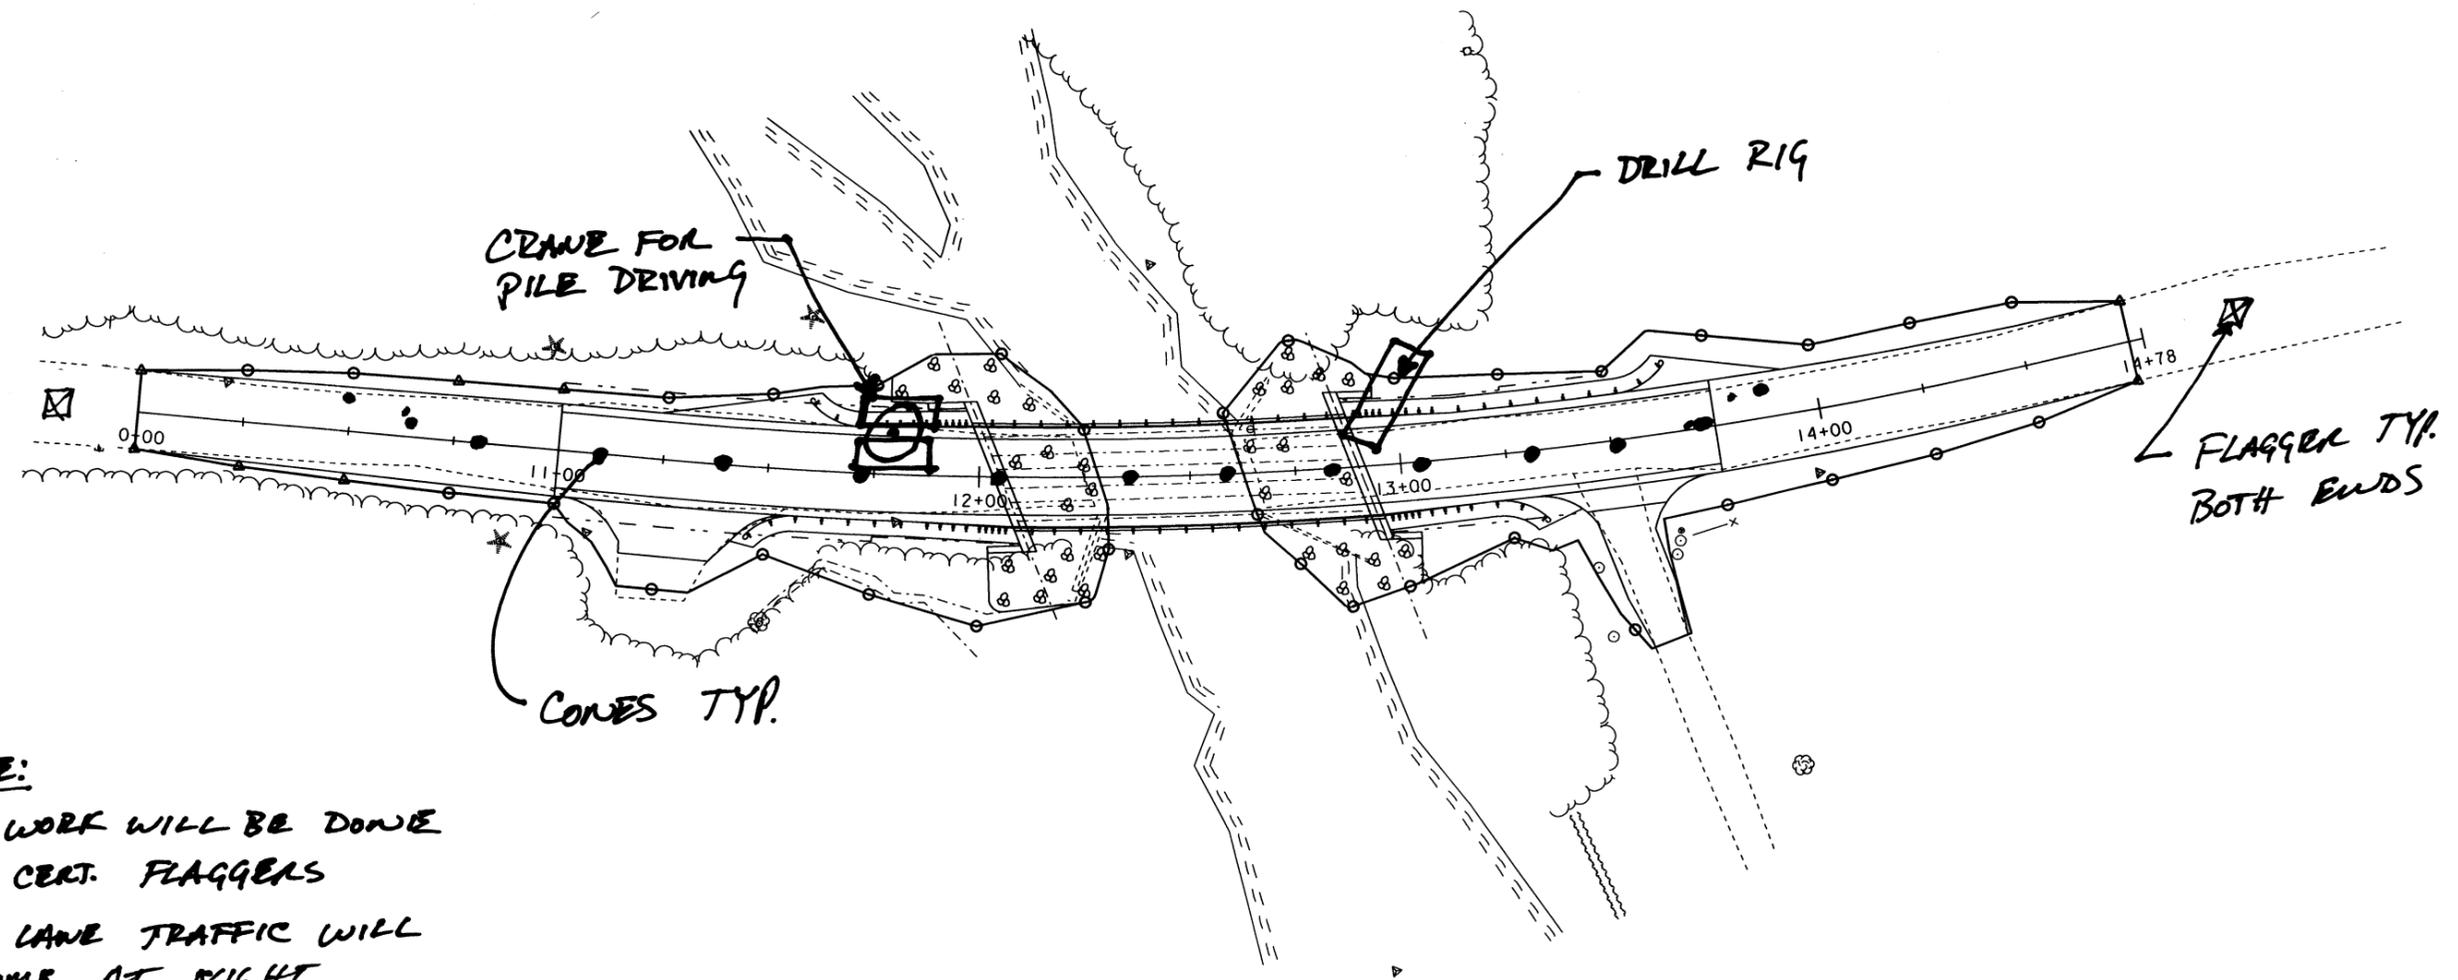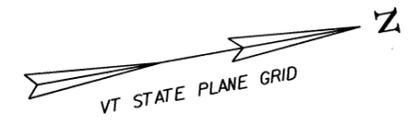

*** NOTE:**


- ALL WORK WILL BE DONE USING CERT. FLAGGERS
- TWO LANE TRAFFIC WILL RESUME AT NIGHT.

TRAFFIC LAYOUT SHEET

SCALE 1" = 20'-0"
20 0 20

PHASE I SK-1

PROJECT NAME: CRAFTSBURY	PLOT DATE: 14-OCT-2015
PROJECT NUMBER: BO 1449(34)	DRAWN BY: W. LAMMER
FILE NAME: s13j100traff.dgn	CHECKED BY: J. SALVATORI
PROJECT LEADER: R. YOUNG	SHEET 16 OF 42
DESIGNED BY: W. LAMMER	
TRAFFIC LAYOUT SHEET	

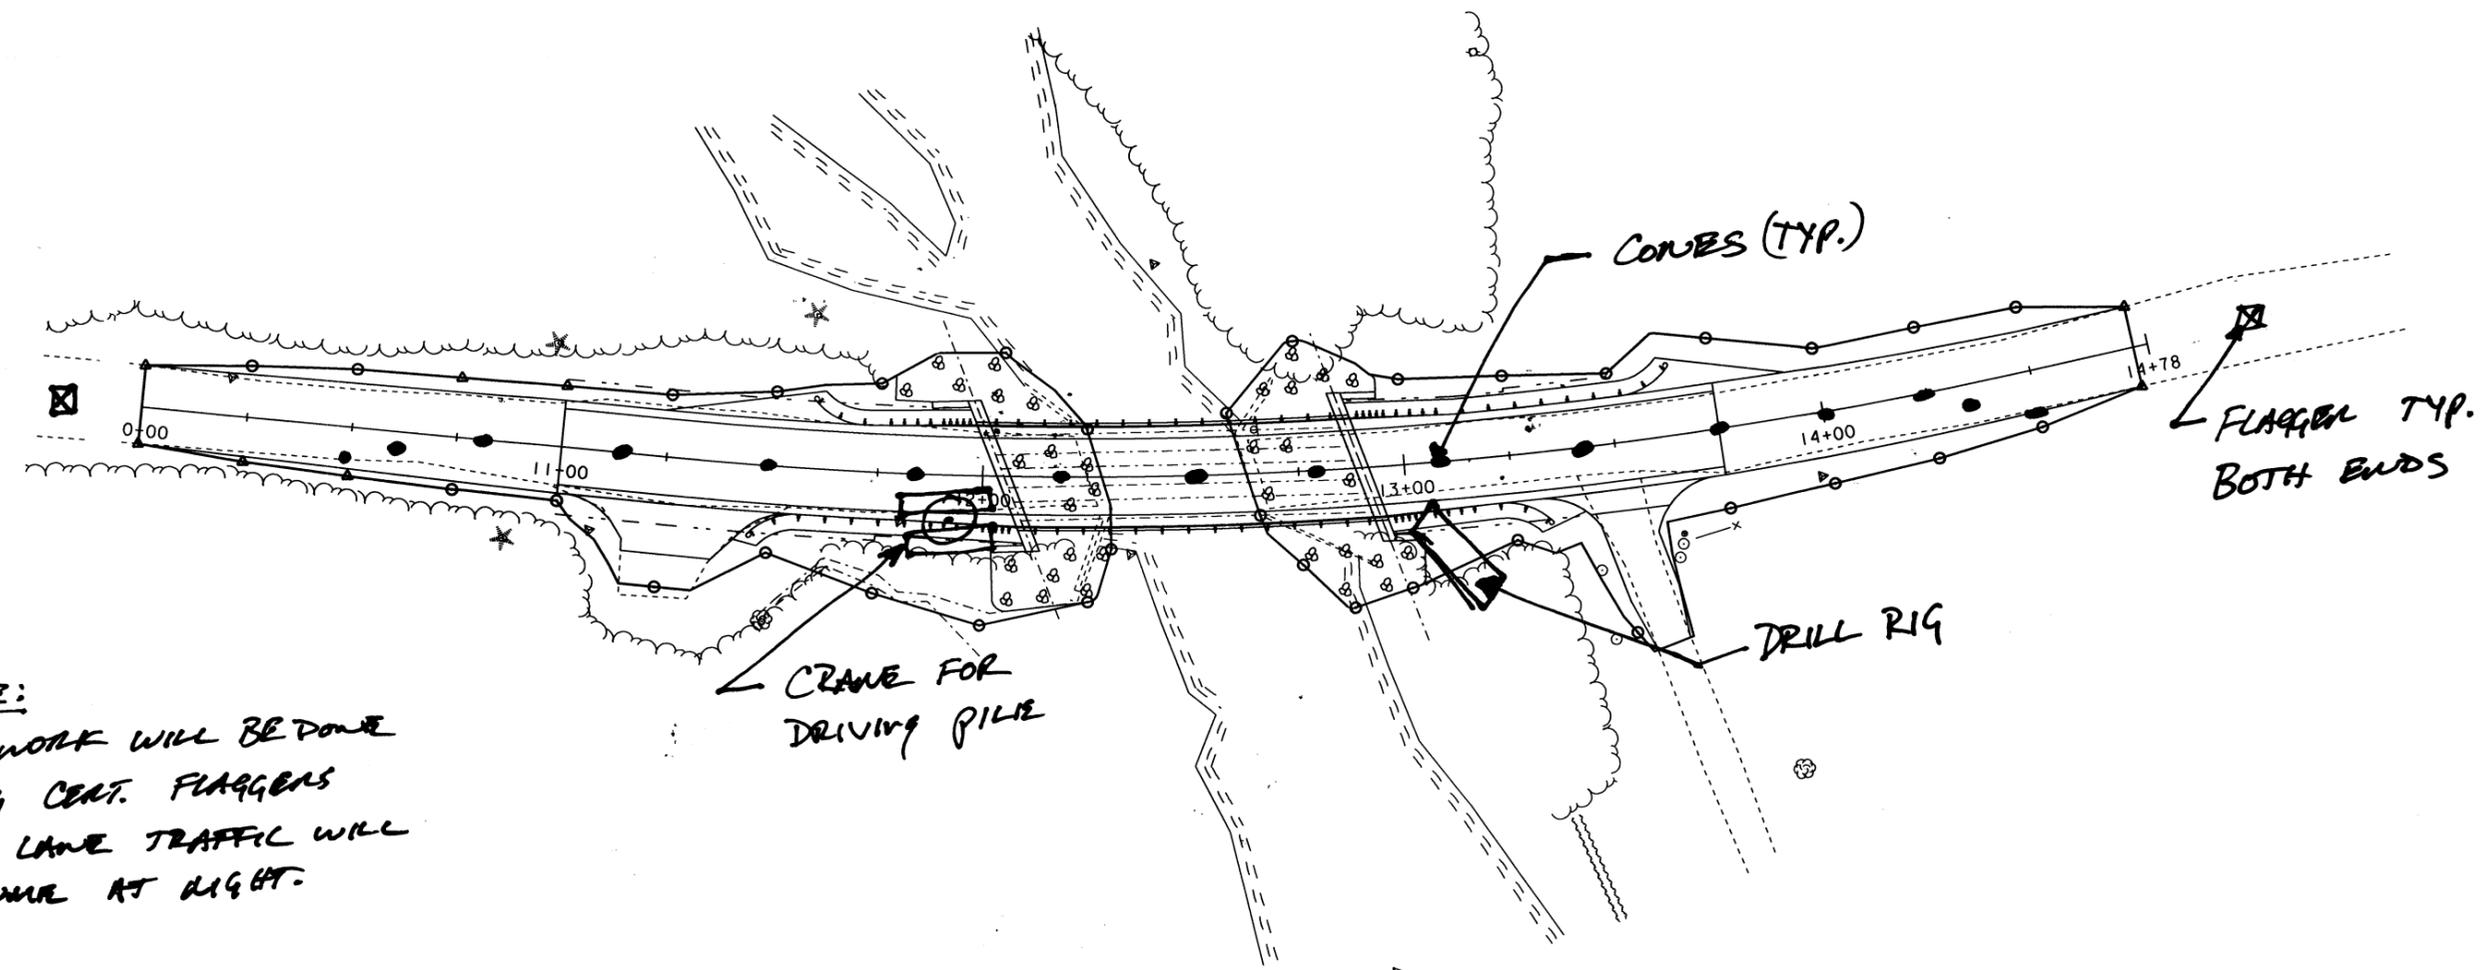

***NOTE:**
- ALL WORK WILL BE DONE
USING CENT. FLAGGERS
- TWO LANE TRAFFIC WILL
RESUME AT NIGHT.

PHASE II SK-2


TRAFFIC LAYOUT SHEET

SCALE 1" = 20'-0"
20 0 20


PROJECT NAME: CRAFTSBURY	PLOT DATE: 14-OCT-2015
PROJECT NUMBER: BO 1449(34)	DRAWN BY: W. LAMMER
FILE NAME: s13j100traff.dgn	CHECKED BY: J. SALVATORI
DESIGNED BY: W. LAMMER	SHEET 16 OF 42
TRAFFIC LAYOUT SHEET	

NOTES:

1. THE CONTRACTOR SHALL BE RESPONSIBLE FOR SIGNS AND BARRICADES SHOWN ON THIS SHEET. THEY WILL BE CONSIDERED INCIDENTAL TO ITEM 900.645, "SPECIAL PROVISION (TRAFFIC CONTROL, ALL-INCLUSIVE)".
2. TEMPORARY TRAFFIC BARRIER AT EACH END OF THE PROJECT SHALL BE CONSIDERED INCIDENTAL TO PAY ITEM 900.645, "SPECIAL PROVISION (TRAFFIC CONTROL, ALL-INCLUSIVE)" AND FURNISHED IN ACCORDANCE WITH SECTION 621.
3. SEE STANDARD T-10 FOR TYPICAL APPROACH SIGNING.

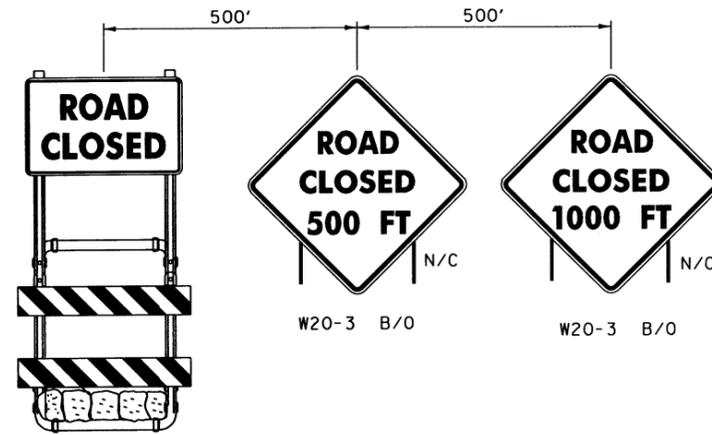

R11-2D B/W SIGN MOUNTED ON TYPE III BARRICADE (MODIFIED)

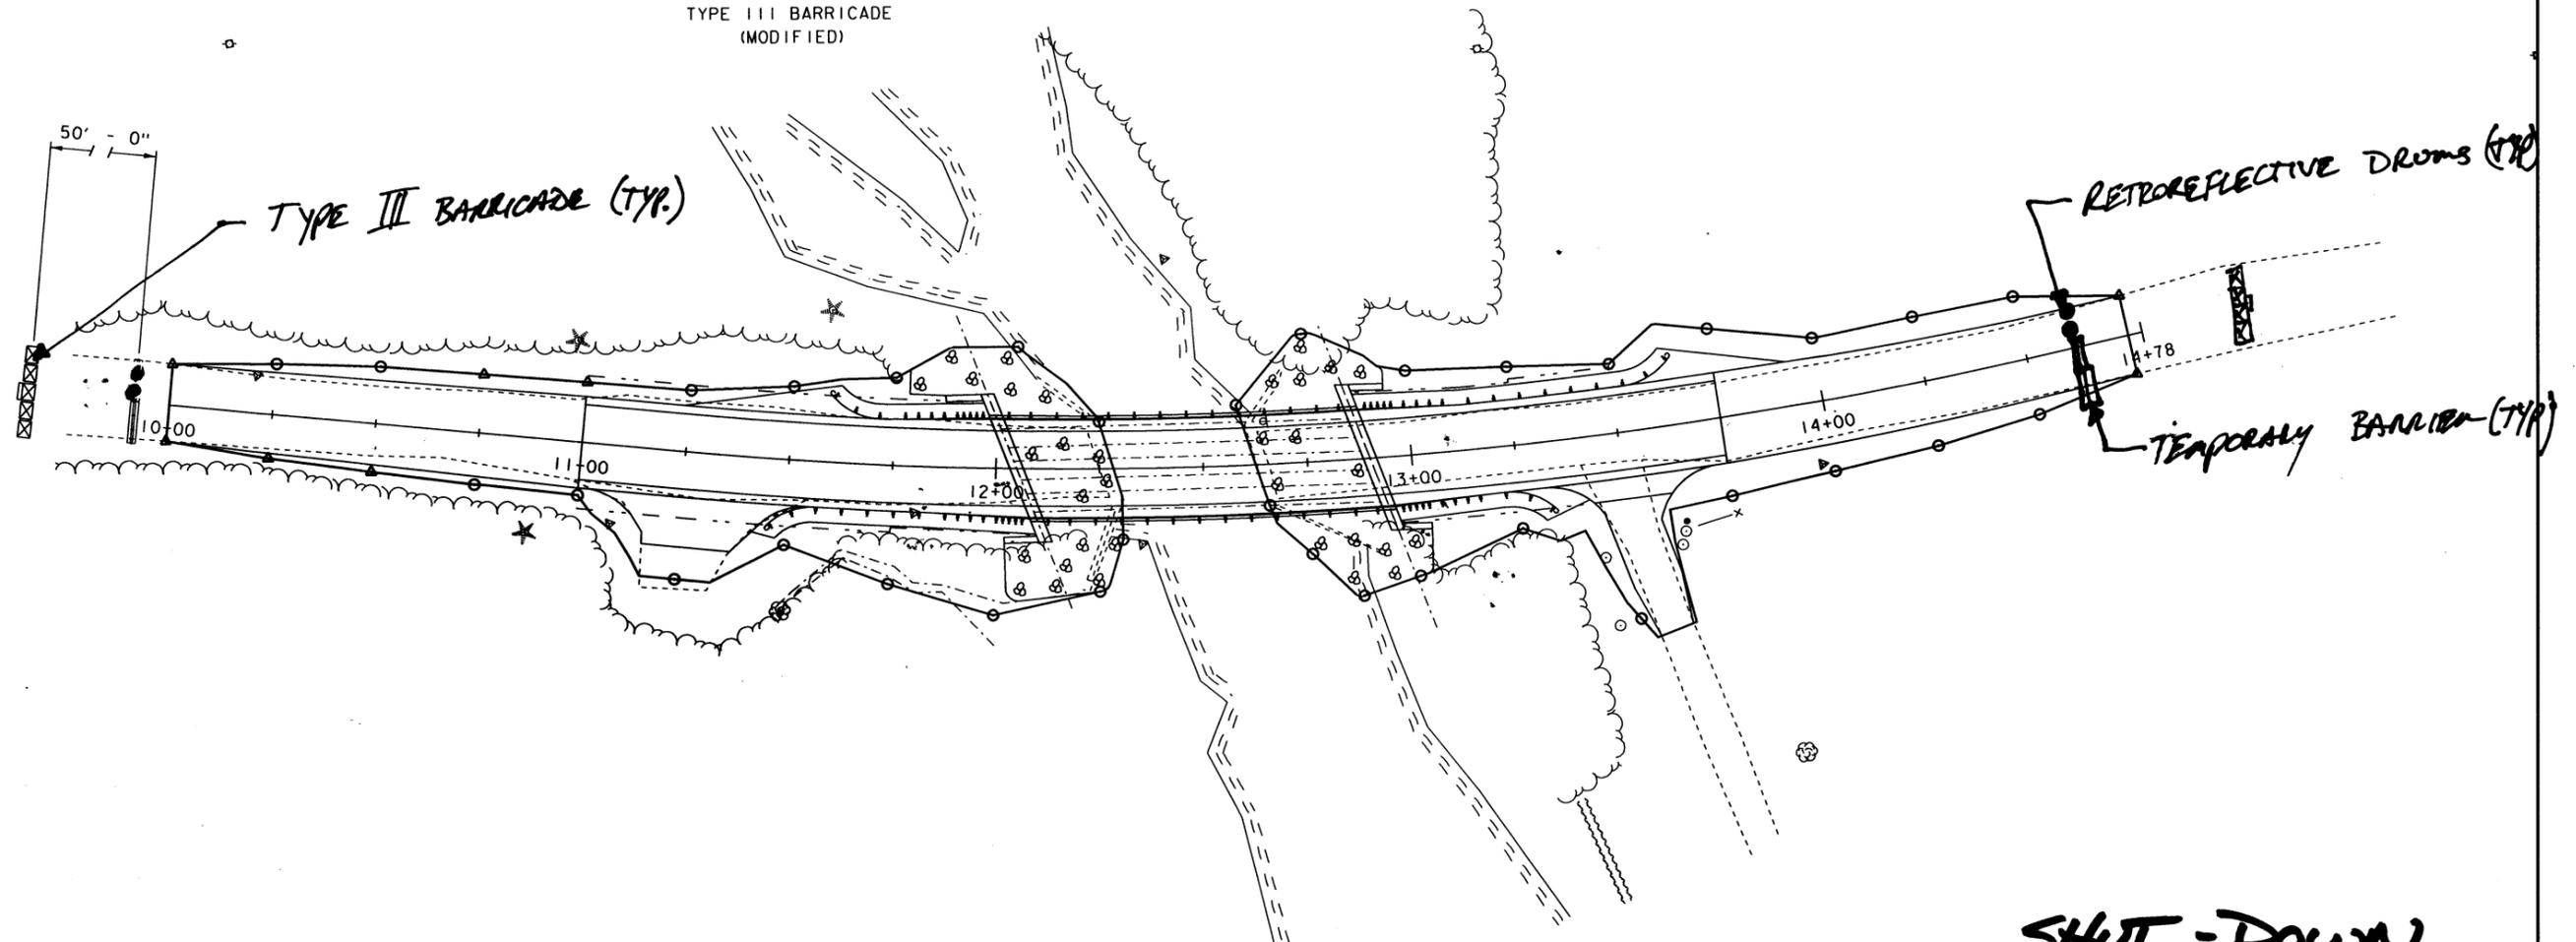



LEGEND	
N/C	- NEW/CONSTRUCTION ONLY
B/O	- BLACK/ORANGE
B/W	- BLACK/WHITE
●	- RETROREFLECTIVE PLASTIC DRUM
☒	- TYPE III BARRICADE
☒	- TYPE III BARRICADE (MOD.)
▬	- TEMPORARY TRAFFIC BARRIER

TRAFFIC LAYOUT SHEET

SCALE 1" = 20'-0"
 20 0 20

**SHUT-DOWN
 PHASE III SK-3**

PROJECT NAME: CRAFTSBURY	PLOT DATE: 14-OCT-2015
PROJECT NUMBER: BO 1449(34)	DRAWN BY: W. LAMMER
FILE NAME: s13j00traff.dgn	CHECKED BY: J. SALVATORI
PROJECT LEADER: R. YOUNG	SHEET 16 OF 42
DESIGNED BY: W. LAMMER	
TRAFFIC LAYOUT SHEET	

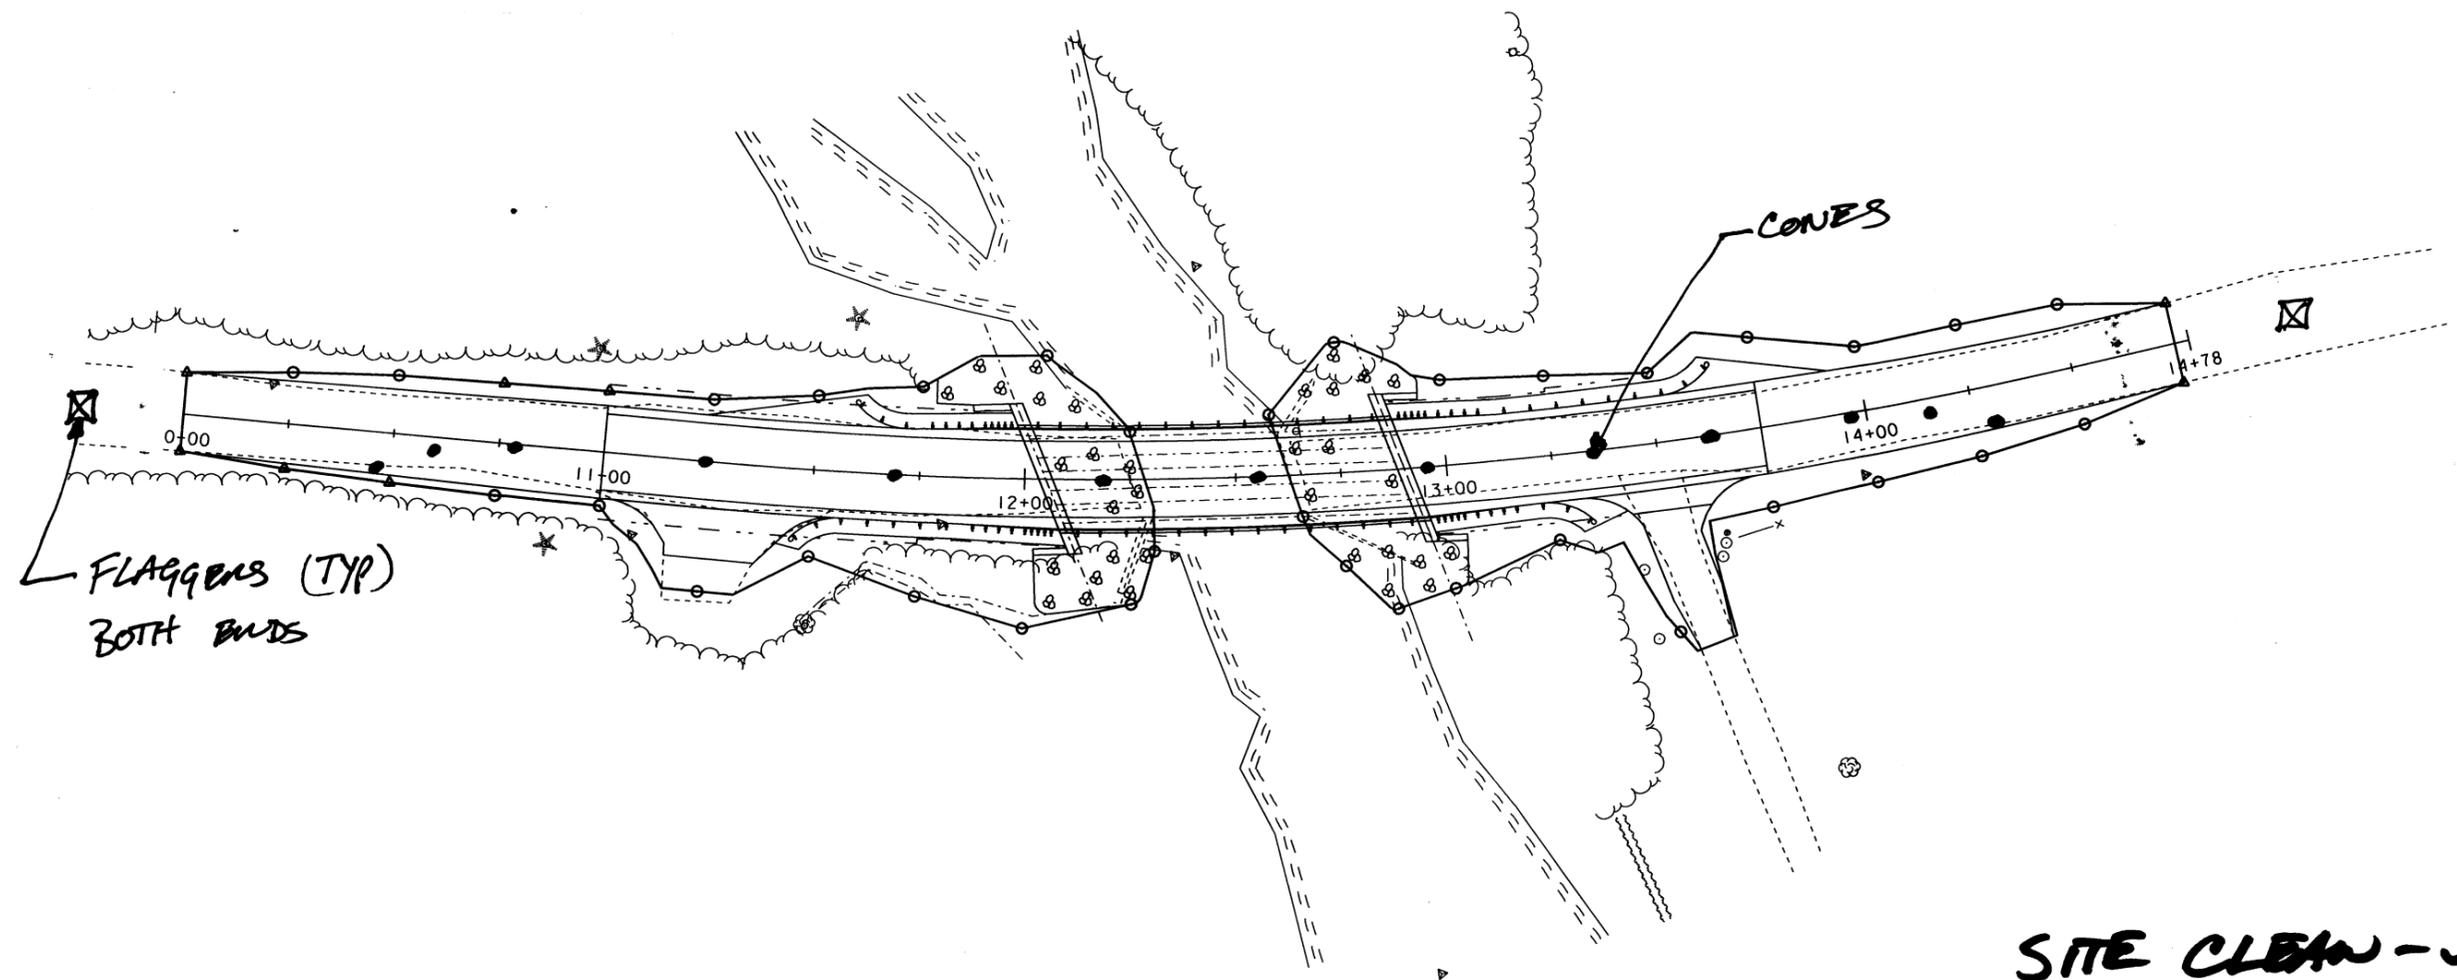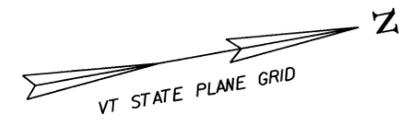

FLAGGERS (TYP)
BOTH ENDS

CONES

**SITE CLEAN-UP.
PHASE IV SK-4**

TRAFFIC LAYOUT SHEET

SCALE 1" = 20'-0"
20 0 20

PROJECT NAME: CRAFTSBURY	PLOT DATE: 14-OCT-2015
PROJECT NUMBER: BO 1449(34)	DRAWN BY: W. LAMMER
FILE NAME: s13j100traff.dgn	CHECKED BY: J. SALVATORI
PROJECT LEADER: R. YOUNG	SHEET 16 OF 42
DESIGNED BY: W. LAMMER	
TRAFFIC LAYOUT SHEET	