



TRAFFIC CONTROL PLAN FOR THE ROCKINGHAM BRF 0126(12) PROJECT

SHEET S1-SIGNAL PLAN
SHEET S2-TRAFFIC SIGN LAY-OUT
SHEET S3-TRAFFIC SIGN LAY-OUT

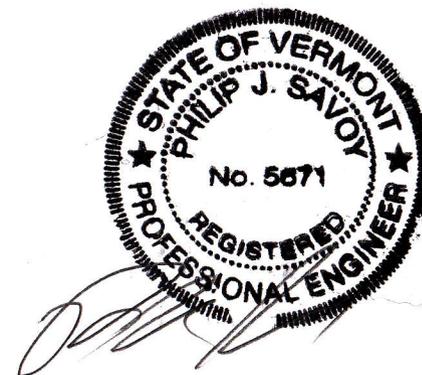

PREPARED
BY
COLD RIVER BRIDGES, LLC

COLD RIVER BRIDGES, LLC 10 LANBRO LANE TEL 603-756-9300 WALPOLE, NH FAX 603-756-9303	
ROCKINGHAM BRF 0126 (12)	
TRAFFIC CONTROL PLAN	SHEET NUMBER
DATE: 10-22-14	COVER
scale:	

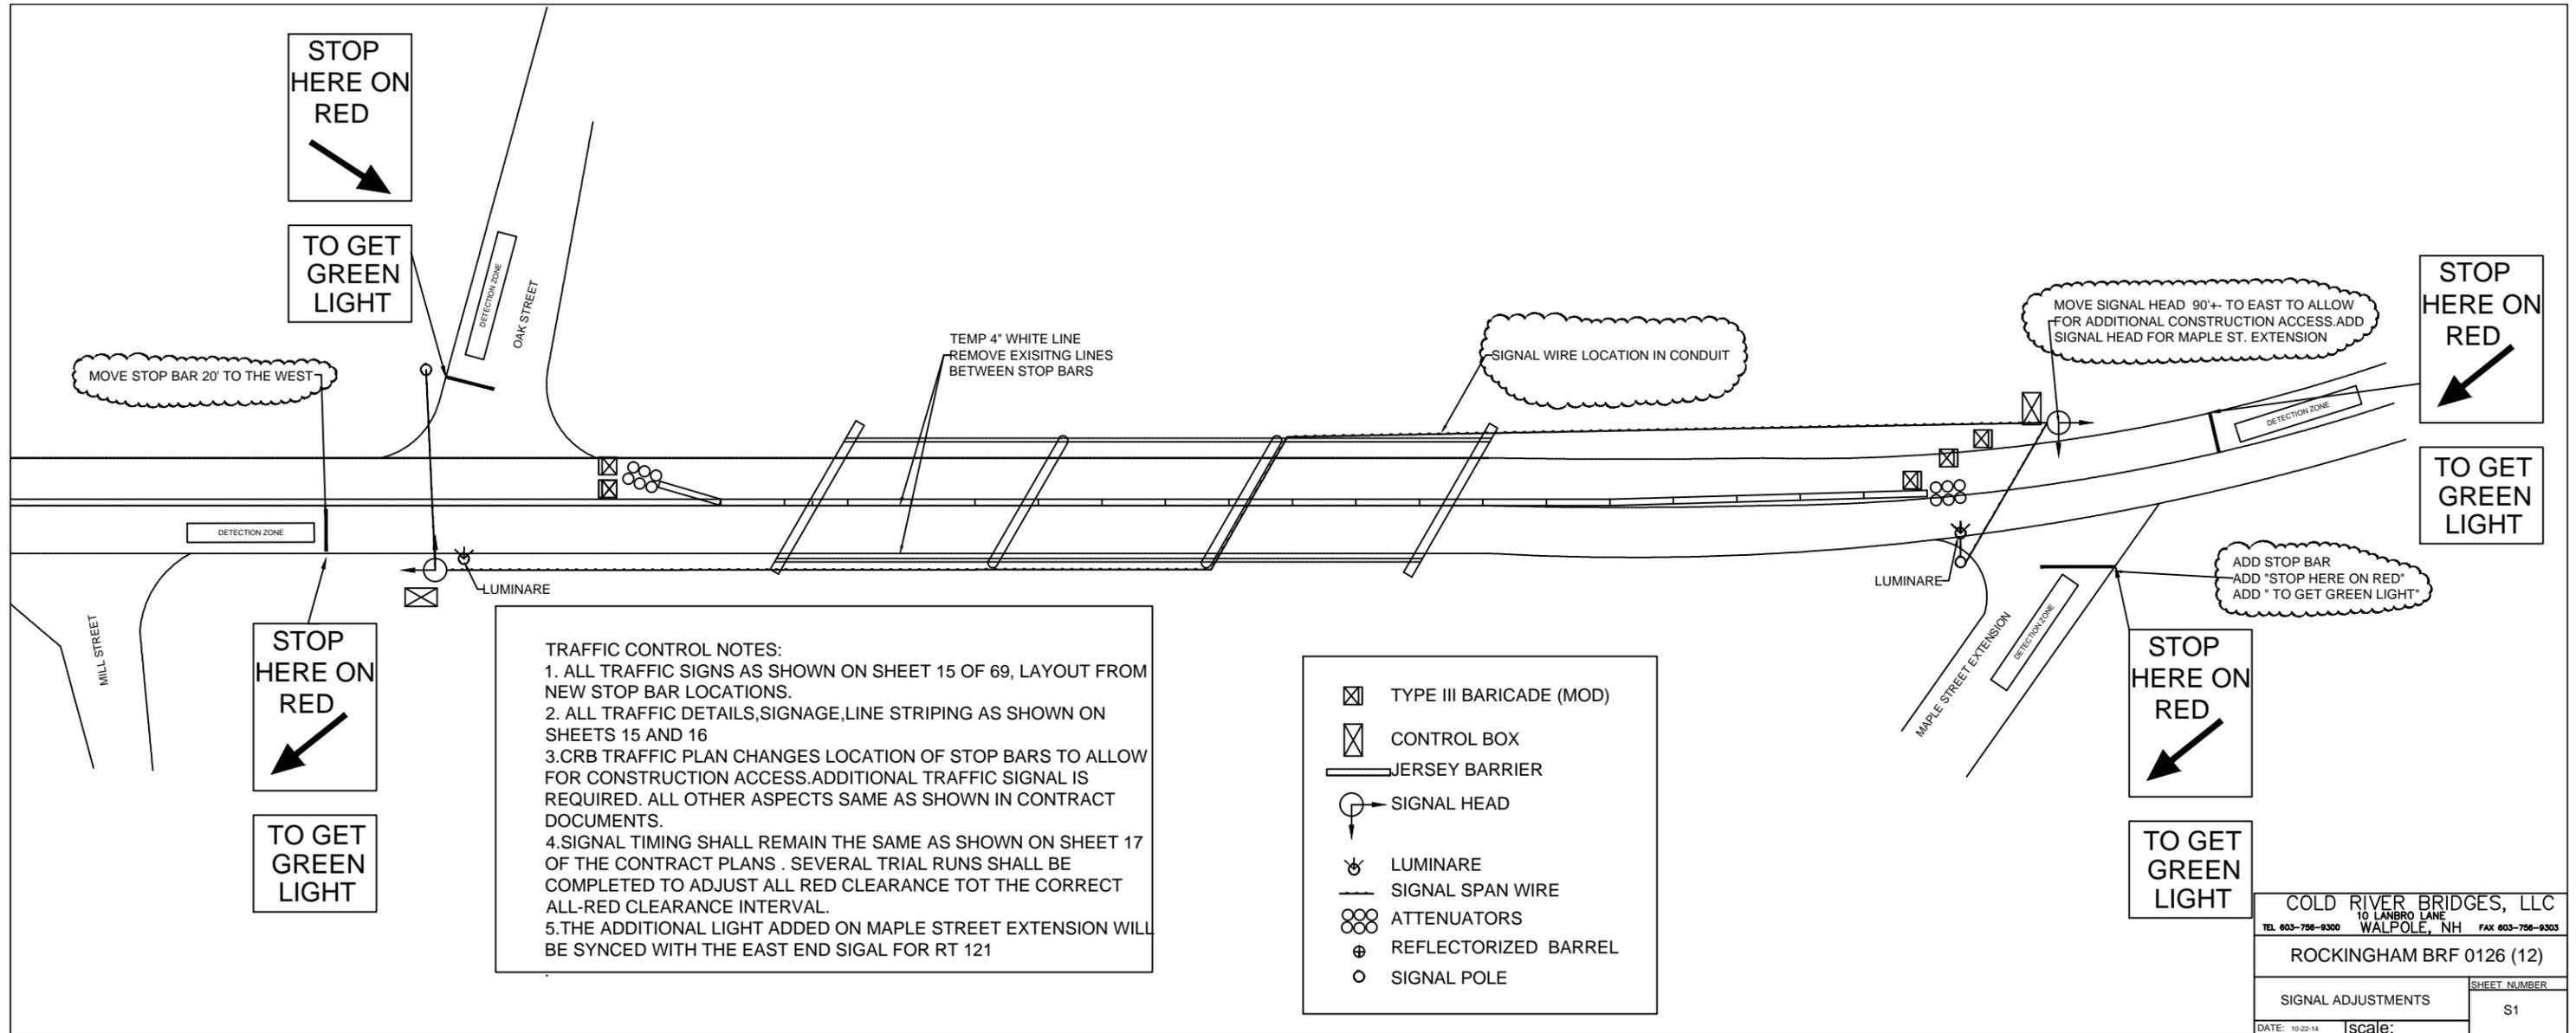

TRAFFIC CONTROL NOTES:

1. ALL TRAFFIC SIGNS AS SHOWN ON SHEET 15 OF 69, LAYOUT FROM NEW STOP BAR LOCATIONS.
2. ALL TRAFFIC DETAILS, SIGNAGE, LINE STRIPING AS SHOWN ON SHEETS 15 AND 16
3. CRB TRAFFIC PLAN CHANGES LOCATION OF STOP BARS TO ALLOW FOR CONSTRUCTION ACCESS. ADDITIONAL TRAFFIC SIGNAL IS REQUIRED. ALL OTHER ASPECTS SAME AS SHOWN IN CONTRACT DOCUMENTS.
4. SIGNAL TIMING SHALL REMAIN THE SAME AS SHOWN ON SHEET 17 OF THE CONTRACT PLANS. SEVERAL TRIAL RUNS SHALL BE COMPLETED TO ADJUST ALL RED CLEARANCE TO THE CORRECT ALL-RED CLEARANCE INTERVAL.
5. THE ADDITIONAL LIGHT ADDED ON MAPLE STREET EXTENSION WILL BE SYNCED WITH THE EAST END SIGNAL FOR RT 121


- ☒ TYPE III BARRICADE (MOD)
- ☒ CONTROL BOX
- ▬ JERSEY BARRIER
- ⊙ → SIGNAL HEAD
- ☼ LUMINAIRE
- SIGNAL SPAN WIRE
- ⊗ ATTENUATORS
- ⊕ REFLECTORIZED BARREL
- SIGNAL POLE

COLD RIVER BRIDGES, LLC
 10 LANBRO LANE
 WALPOLE, NH TEL 603-756-9300 FAX 603-756-9303

ROCKINGHAM BRIDGE 0126 (12)


SIGNAL ADJUSTMENTS	SHEET NUMBER
DATE: 10-22-14	S1

Scale:

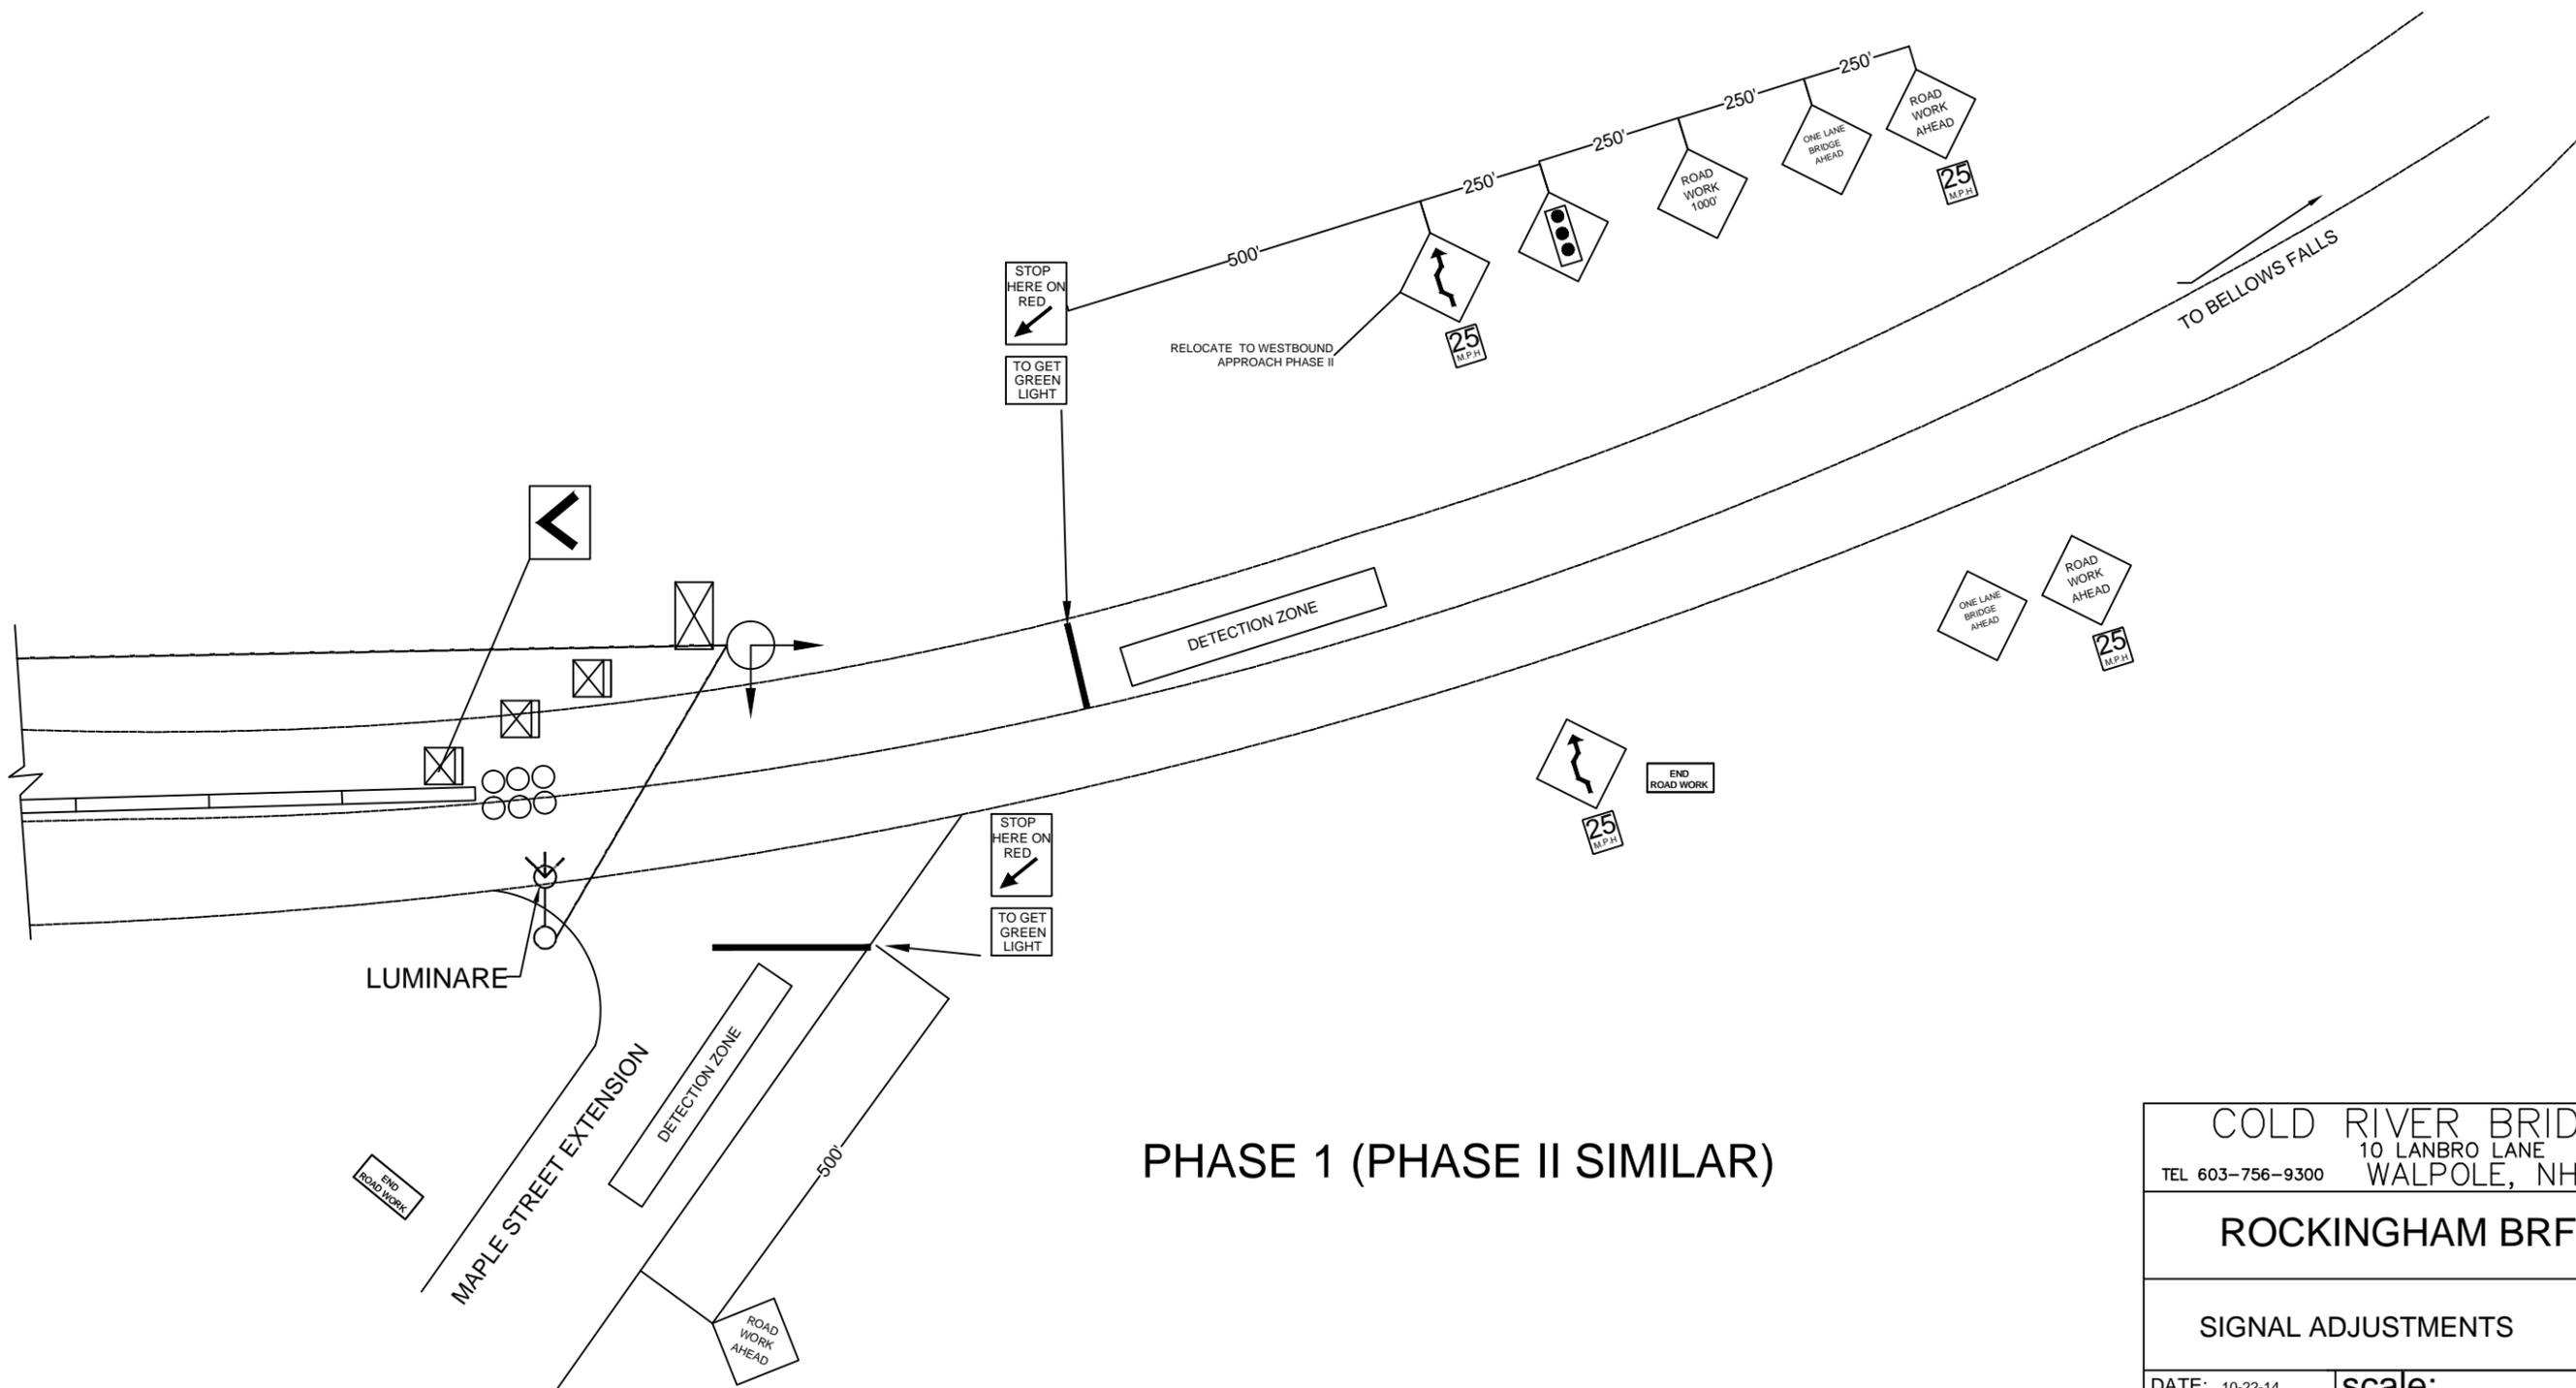

PHASE 1 (PHASE II SIMILAR)

COLD RIVER BRIDGES, LLC 10 LANBRO LANE WALPOLE, NH TEL 603-756-9300 FAX 603-756-9303	
ROCKINGHAM BRF 0126 (12)	
SIGNAL ADJUSTMENTS	SHEET NUMBER S2
DATE: 10-22-14	scale:

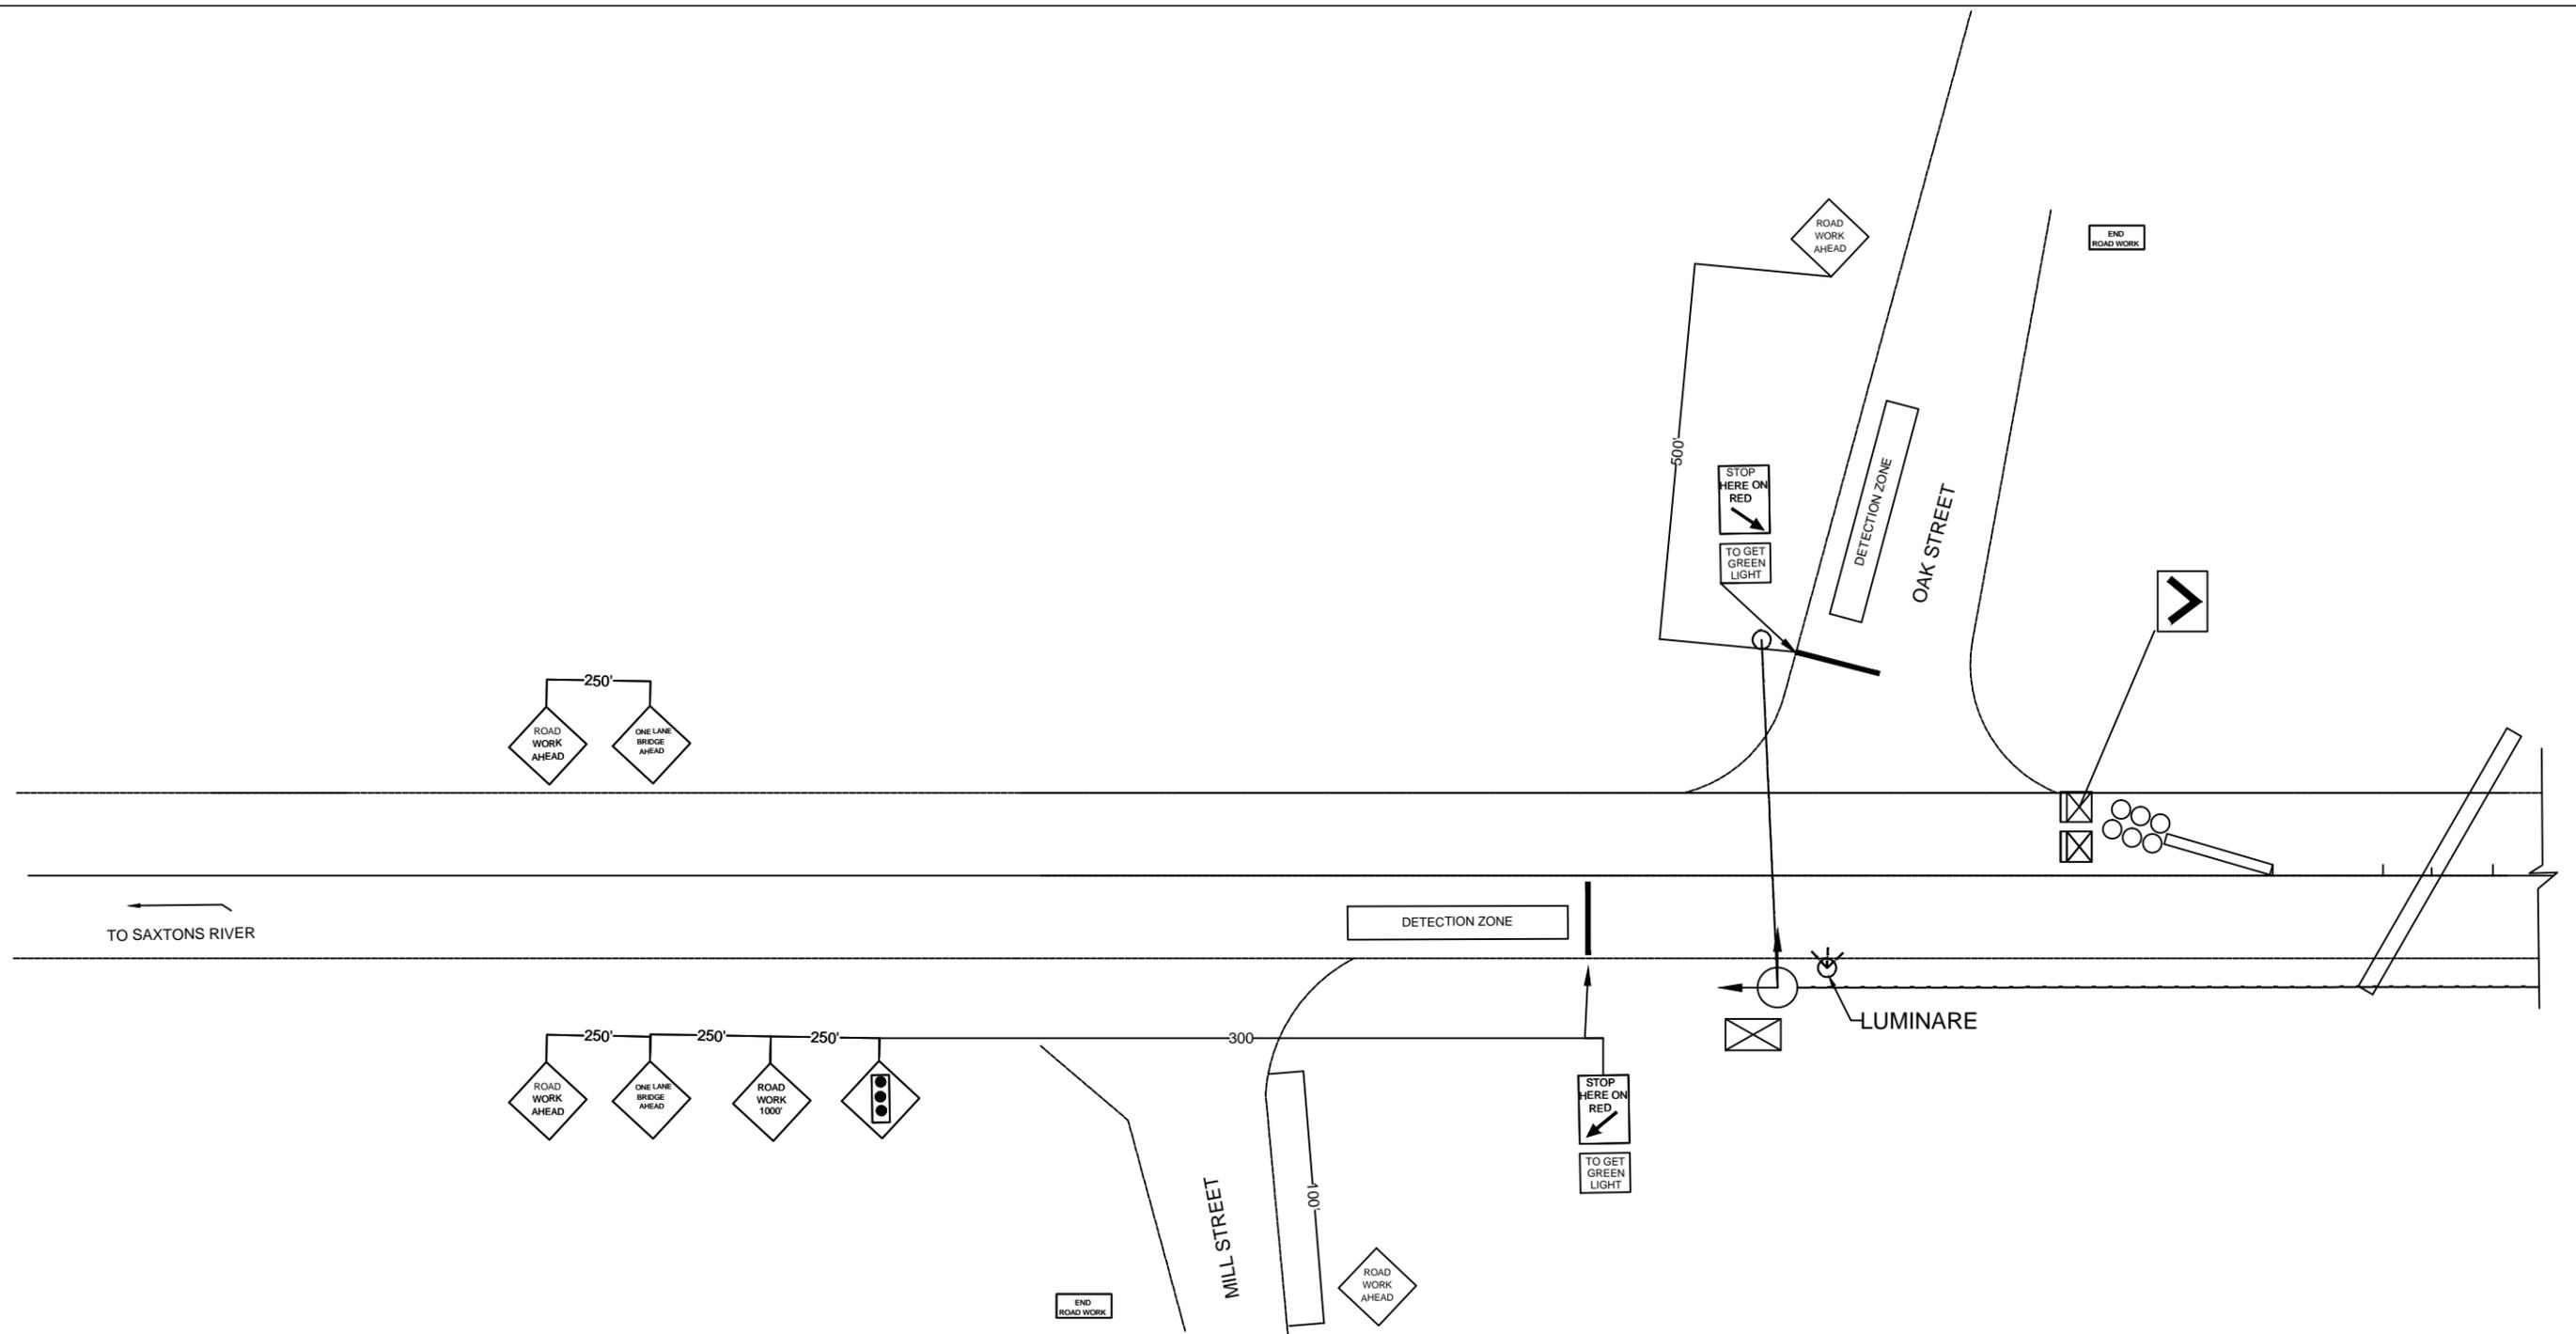

PHASE 1 (PHASE II SIMILAR)

COLD RIVER BRIDGES, LLC 10 LANBRO LANE WALPOLE, NH TEL 603-756-9300 FAX 603-756-9303	
ROCKINGHAM BRF 0126 (12)	
SIGNAL ADJUSTMENTS	SHEET NUMBER S3
DATE: 10-22-14	scale: