

KUBRICKY CONSTRUCTION CORP.  
269 BALLARD ROAD

WILTON, NY 12831  
518 792-5864



**KUBRICKY CONSTRUCTION CORP.**  
A PROUD MEMBER OF THE J.A. COLLINS™ COMPANIES  
*An Equal Opportunity Employer*

Rutland City BRF 3000 (2014036)  
SUBMITTAL 67

Issued 08/13/15  
Respond by 08/27/15

To

**Timothy Pockette, PE**

Topic 900.645 Temporary Causeway (BR2)  
Status For Approval  
Spec section 900.645  
Responsibility River Street (16)  
Received from submitter 8/12/15  
Sent to approver 8/13/15  
Required from approver 8/27/15

From

**Volker H.D. Burkowski**

Signed by


Date

8/13/15

Proceed as Indicated

Owner Authorized Representative



Date

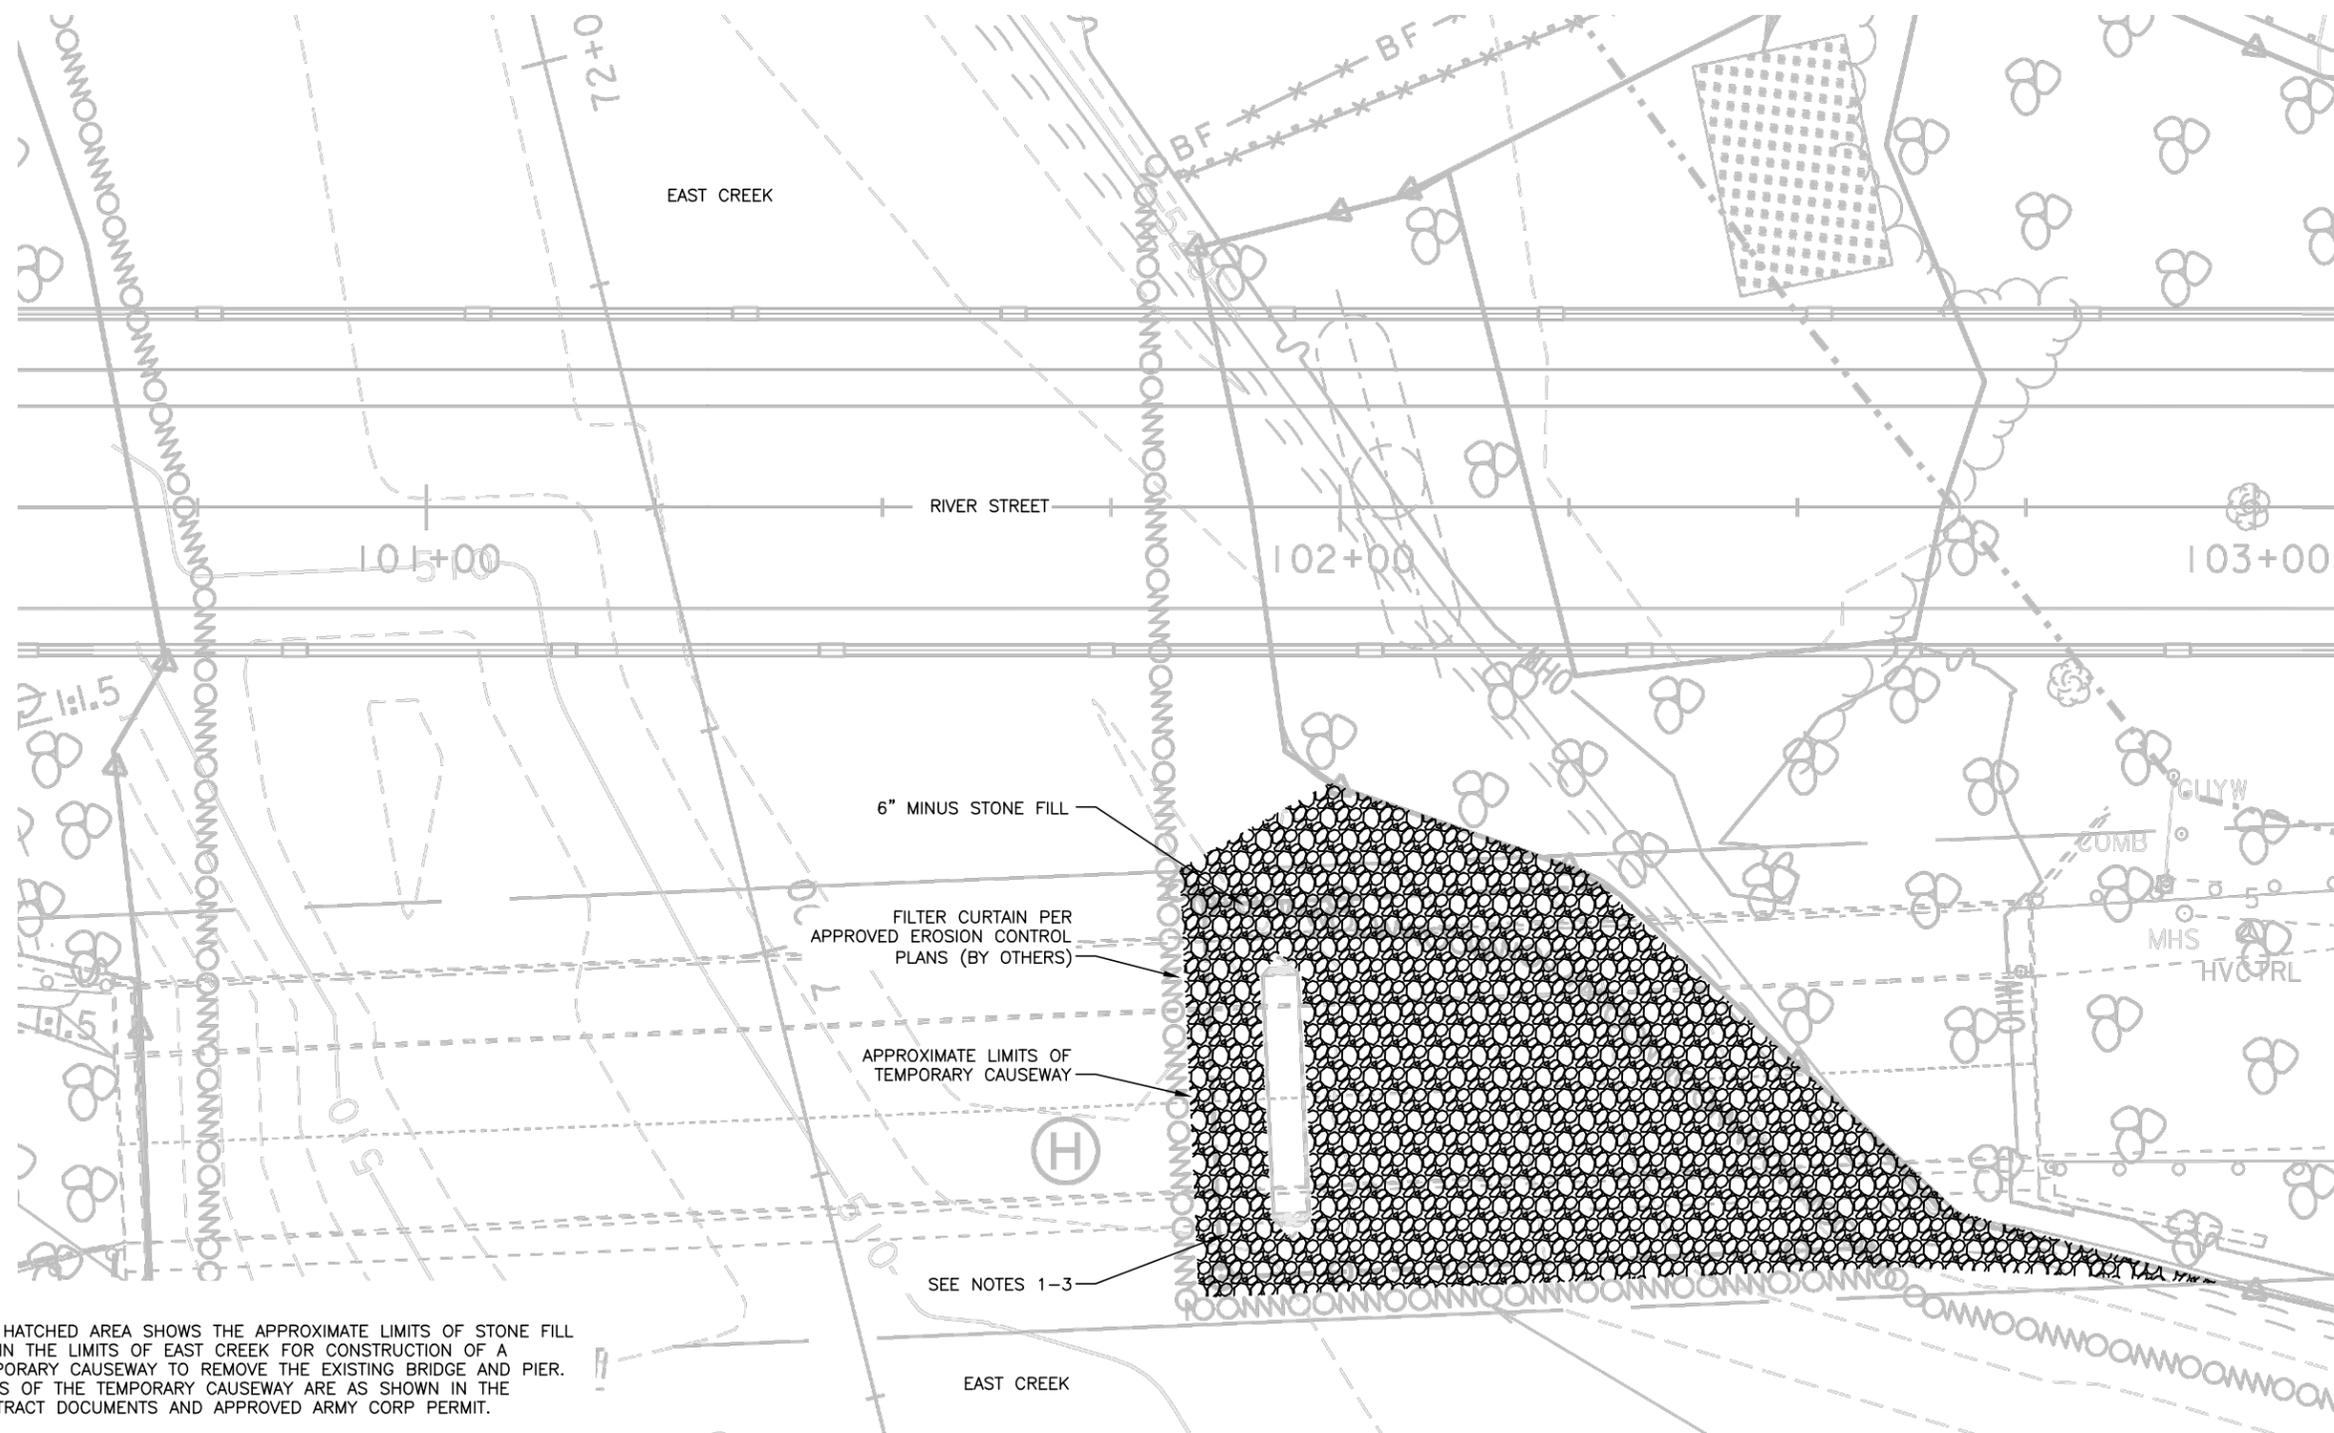

NOTES:

1. THE HATCHED AREA SHOWS THE APPROXIMATE LIMITS OF STONE FILL WITHIN THE LIMITS OF EAST CREEK FOR CONSTRUCTION OF A TEMPORARY CAUSEWAY TO REMOVE THE EXISTING BRIDGE AND PIER. LIMITS OF THE TEMPORARY CAUSEWAY ARE AS SHOWN IN THE CONTRACT DOCUMENTS AND APPROVED ARMY CORP PERMIT.
2. TOP OF TEMPORARY STONE FILL NOT TO EXCEED ELEV. 532.0 UNLESS OTHERWISE APPROVED BY VTRANS.
3. STONE FILL TO BE REMOVED UPON COMPLETION OF BRIDGE DEMOLITION AND THE CREEK RESTORED PER CONTRACT PLANS.

**TEMPORARY CAUSEWAY PLAN**

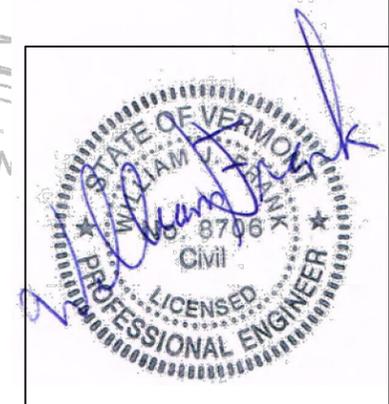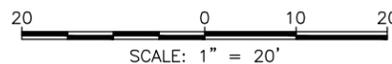

DESIGNED BY						
WJF						
DRAWN BY						
PKG						
CHECKED BY						
WJF						
APPROVED BY	NO.	DATE	REVISIONS	DRWN.	CHKD.	APPVD.
WJF						

**KUBRICKY CONSTRUCTION CORP.**  
 269 BALLARD ROAD  
 WILTON, NEW YORK 12831

William J. Frank Engineering, P.C.  
*Construction, Structural, GeoStructural, and Value Engineering*  
 4 Old Route 6  
 Brewster, New York 10509  
 wjfrankengineering.com  
 845-490-1393

DWG. TITLE	PROJECT NO. 14-049.05	
<b>TEMPORARY CAUSEWAY FOR REMOVAL OF EXISTING BRIDGE PLAN and NOTES</b>	SCALE	DATE
	AS NOTED	8/12/15
PROJECT	DRAWING NO.	
<b>RUTLAND CITY RIVER STREET BRIDGE VTRANS PROJECT NO. BRF 3000 (16)</b>	<b>TC-1</b>	
	SHEET	1 OF 1