

KUBRICKY CONSTRUCTION CORP.  
269 BALLARD ROAD

WILTON, NY 12831  
518 792-5864



Rutland City BRF 3000 (2014036)  
SUBMITTAL 14

Issued 11/11/14  
Respond by 11/14/14

To

Timothy Pockette, PE

Topic	Traffic Control Plan BR2
Status	For Approval
Spec section	900.645
Reference	River St/Dorr Drive Traffic Control Plan
Sent to approver	11/11/14
Required from approver	11/14/14

From

Volker Burkowski

Signed by

Date

11/11/14

Proceed as Indicated

Date

Owner Authorized Representative



DUFRESNE GROUP  
CONSULTING ENGINEERS  
54 Main Street, P.O. Box B  
Windsor, Vermont 05089  
E-mail: info@dufresnegroup.com  
Web: www.dufresnegroup.com

Windsor, VT • Tel: (802) 674-2904 Fax: (802) 674-2913  
Barre, VT • Tel: (802) 479-3698 Fax: (802) 479-2261  
St. Johnsbury, VT • Tel: (802) 748-8605 Fax: (802) 748-4512  
Manchester, VT • Tel: (802) 768-8291 Fax: (802) 768-8315

Dufresne Group is owned by Dufresne & Associates, PC



REVISIONS	DATE	COMMENTS	BY

RUTLAND CITY  
BRF 3000 (16)


**TRAFFIC CONTROL PLAN 1**  
ALL EXISTING ROADS OPEN

CITY OF RUTLAND, VERMONT

Project #	7140030
Project Mgr.	TPK
Design by	TPK
Drawn by	TPK
Reviewed by	NRJ
Approved by	TPK
Date	OCTOBER 25, 2014
Scale	1"=150'

**TC-1**

SHEET 1 OF 3

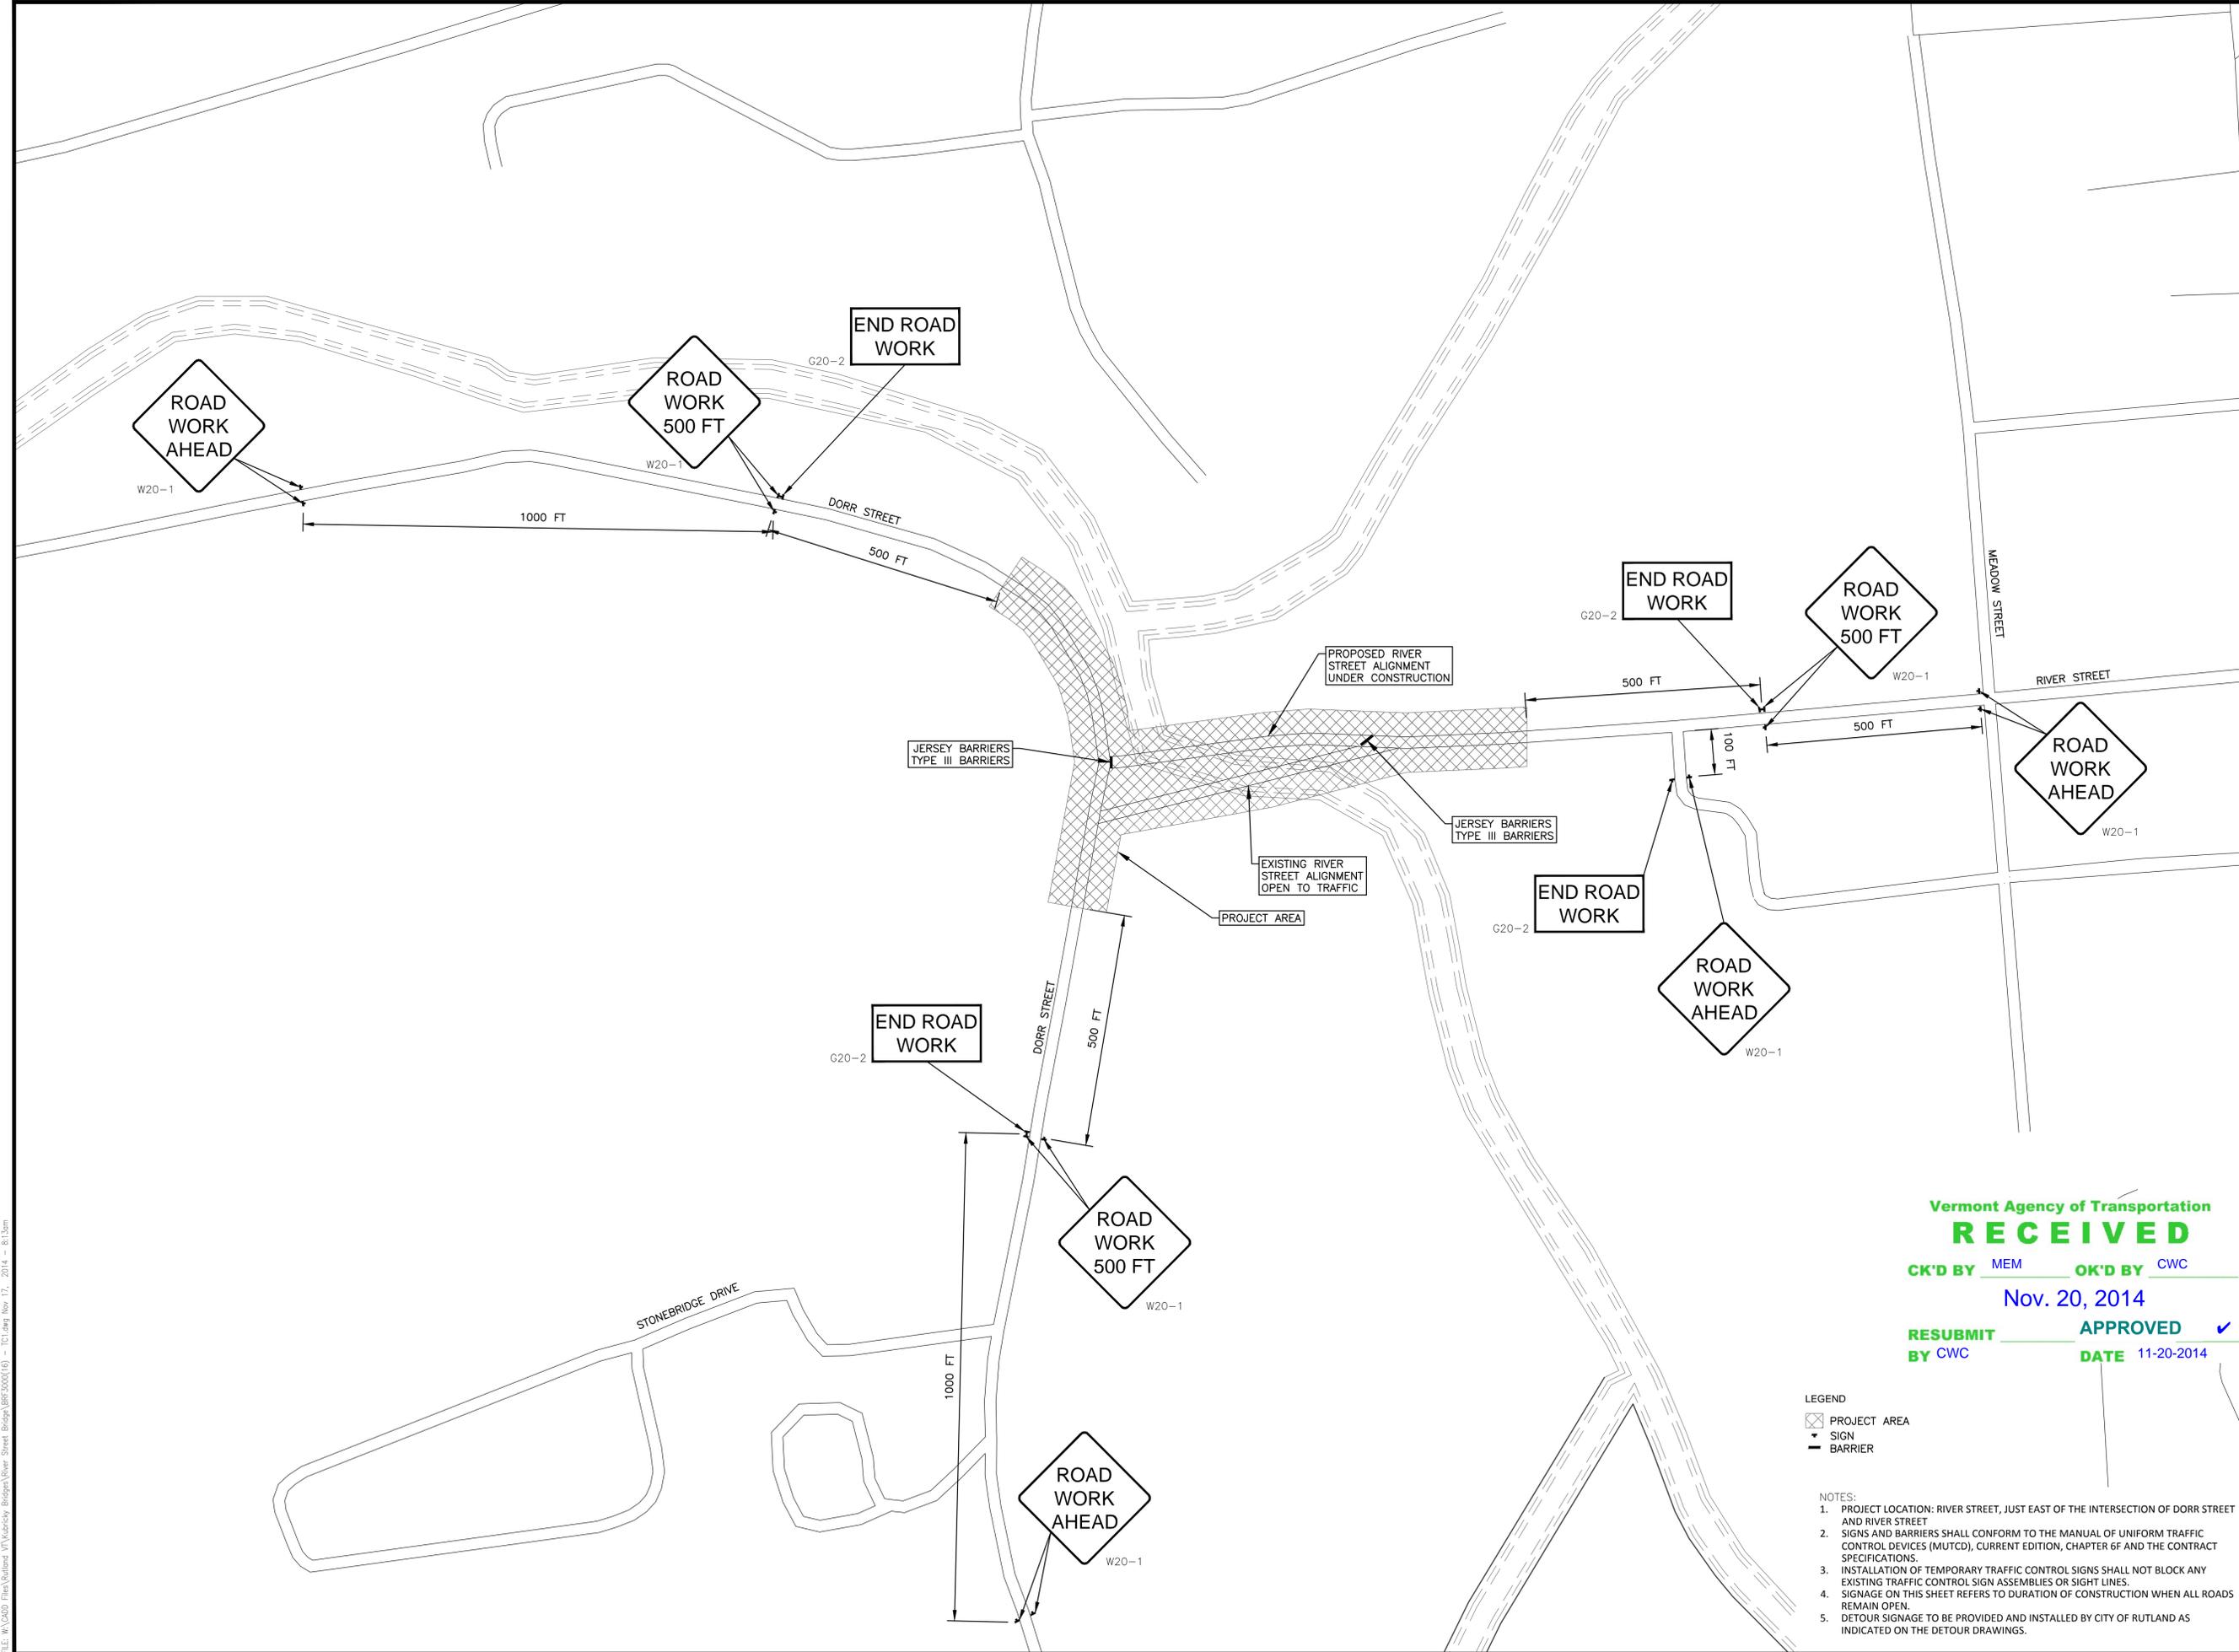

Vermont Agency of Transportation  
**RECEIVED**  
CK'D BY MEM OK'D BY CWC  
Nov. 20, 2014  
RESUBMIT APPROVED ✓  
BY CWC DATE 11-20-2014

LEGEND  
 PROJECT AREA  
 SIGN  
 BARRIER

- NOTES:
- PROJECT LOCATION: RIVER STREET, JUST EAST OF THE INTERSECTION OF DORR STREET AND RIVER STREET
  - SIGNS AND BARRIERS SHALL CONFORM TO THE MANUAL OF UNIFORM TRAFFIC CONTROL DEVICES (MUTCD), CURRENT EDITION, CHAPTER 6F AND THE CONTRACT SPECIFICATIONS.
  - INSTALLATION OF TEMPORARY TRAFFIC CONTROL SIGNS SHALL NOT BLOCK ANY EXISTING TRAFFIC CONTROL SIGN ASSEMBLIES OR SIGHT LINES.
  - SIGNAGE ON THIS SHEET REFERS TO DURATION OF CONSTRUCTION WHEN ALL ROADS REMAIN OPEN.
  - DETOUR SIGNAGE TO BE PROVIDED AND INSTALLED BY CITY OF RUTLAND AS INDICATED ON THE DETOUR DRAWINGS.

FILE: \\CAD01-CAD\Users\TPK\Projects\BRF3000\Sheet\_01.dwg, Nov 17, 2014, 10:13am  
 PLOT: \\CAD01-CAD\Users\TPK\Projects\BRF3000\Sheet\_01.dwg, Nov 17, 2014, 10:13am