



DUFRESNE GROUP
CONSULTING ENGINEERS
54 Main Street, P.O. Box B
Windsor, Vermont 05089
E-mail: info@dufresnegroup.com
Web: www.dufresnegroup.com

Windsor, VT • Tel: (802) 674-2904 Fax: (802) 674-2913
Barre, VT • Tel: (802) 479-3698 Fax: (802) 479-2261
St. Johnsbury, VT • Tel: (802) 748-8605 Fax: (802) 748-4512
Manchester, VT • Tel: (802) 768-8291 Fax: (802) 768-8315

Dufresne Group is owned by Dufresne & Associates, PC




REVISIONS
THIS DRAWING SHALL NOT BE REUSED OR ALTERED IN ANY WAY WITHOUT THE WRITTEN APPROVAL AND AUTHORITY OF DUFRESNE GROUP. ANY REVISIONS SHALL BE MADE BY DUFRESNE GROUP.

DATE	COMMENTS	BY

RUTLAND CITY
BRF 3000 (16)
TRAFFIC CONTROL PLAN 2
DORR STREET CLOSED
CITY OF RUTLAND, VERMONT

Project #	7140030
Project Mgr.	TPK
Design by	TPK
Drawn by	TPK
Reviewed by	NRJ
Approved by	TPK
Date	OCTOBER 25, 2014
Scale	1"=150'

TC-2

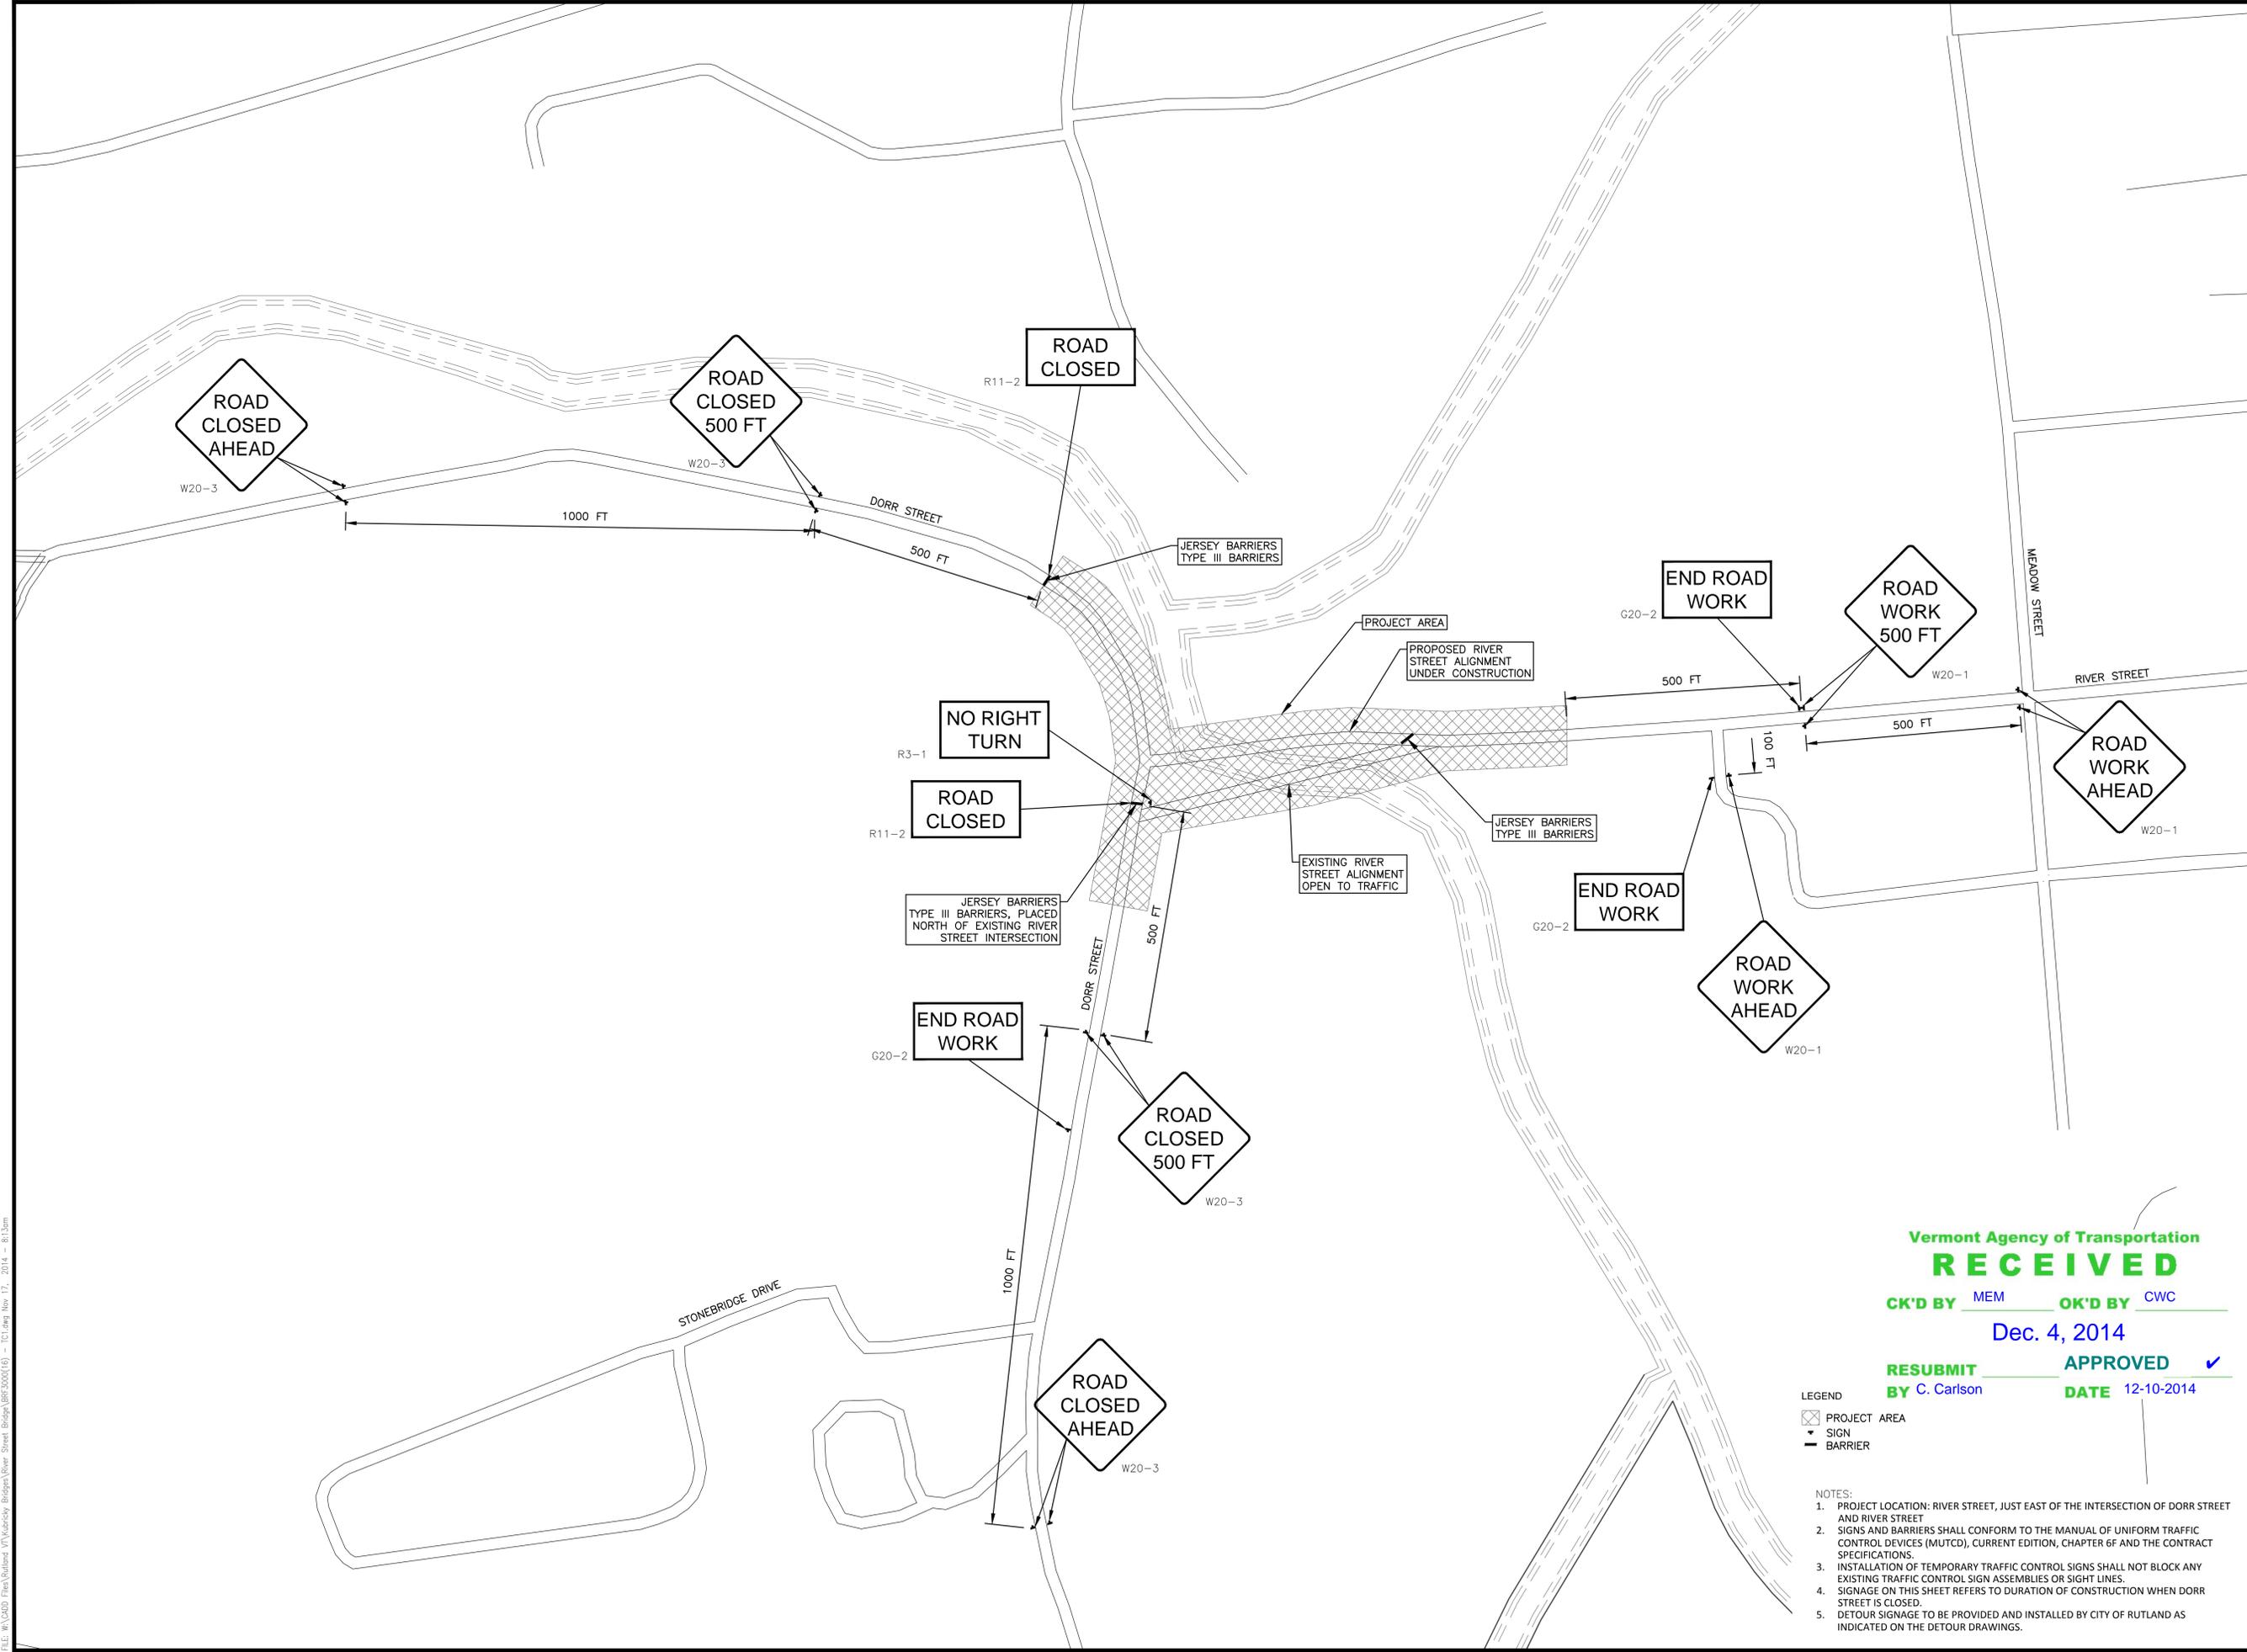

Vermont Agency of Transportation
RECEIVED

CK'D BY MEM OK'D BY CWC
Dec. 4, 2014

RESUBMIT APPROVED ✓
BY C. Carlson DATE 12-10-2014

LEGEND

- ▨ PROJECT AREA
- ▲ SIGN
- BARRIER

NOTES:

1. PROJECT LOCATION: RIVER STREET, JUST EAST OF THE INTERSECTION OF DORR STREET AND RIVER STREET
2. SIGNS AND BARRIERS SHALL CONFORM TO THE MANUAL OF UNIFORM TRAFFIC CONTROL DEVICES (MUTCD), CURRENT EDITION, CHAPTER 6F AND THE CONTRACT SPECIFICATIONS.
3. INSTALLATION OF TEMPORARY TRAFFIC CONTROL SIGNS SHALL NOT BLOCK ANY EXISTING TRAFFIC CONTROL SIGN ASSEMBLIES OR SIGHT LINES.
4. SIGNAGE ON THIS SHEET REFERS TO DURATION OF CONSTRUCTION WHEN DORR STREET IS CLOSED.
5. DETOUR SIGNAGE TO BE PROVIDED AND INSTALLED BY CITY OF RUTLAND AS INDICATED ON THE DETOUR DRAWINGS.

FILE: \\CAD01\cadd\msh\kenned\VT\ Rutland\City of Rutland\BRF\3000\TC-2.dwg
 Date: 11/16/14
 Time: 10:14:11 AM