




NOTES:  
 1. THIS SIGN PACKAGE (SHEETS 62-64) IS INTENDED FOR THE FOLLOWING WORK ITEMS:  
 • ITEM 7.3: I-91 SB CLOSURE  
 2. SOLID SUBSTRATE CONSTRUCTION WARNING SIGNAGE SHALL BE BLACK ON FLUORESCENT ORANGE BACKGROUND SHEETING AND AN ASTM TYPE IX REFLECTIVITY. IF ROLL UP CONSTRUCTION WARNING SIGNAGE IS USED IT SHALL BE BLACK ON FLUORESCENT ORANGE BACKGROUND SHEETING AND AN ASTM TYPE VI OR VII REFLECTIVITY.

- ➔ FLOW OF TRAFFIC
- RETROREFLECTIVE PLASTIC DRUM
- ▣ FLASHING ARROW PANEL
- ▣ TYPE III BARRICADE

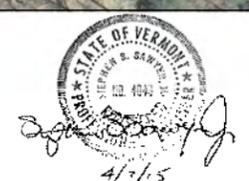


Vermont Agency of Transportation  
**RECEIVED**  
 CK'D BY NA/CB OK'D BY JS  
 April 7, 2015  
 RESUBMIT NO Approved  
 BY KH DATE 4-9-2015

I-91 SB CLOSURE  
 SCALE 1" = 50'-0"  
 50 0 50



PROJECT NAME: HARTFORD	FILE NAME: sl2a026_I-91 SB Closure.dgn	PLOT DATE: 04/07/15
PROJECT NUMBER: IM 091-2(79)	PROJECT LEADER: K. HIGGINS	DRAWN BY: B. LYON
	DESIGNED BY: B. LYON	CHECKED BY: S. SAWYER
	I-91 SB CLOSURE	SHEET 62 OF ??

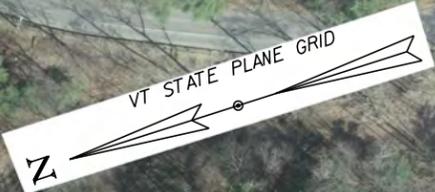

1,350'  
BETWEEN SIGNS

520'

110'  
SHLD. TAPER

660'  
LANE TAPER

I-91 NORTHBOUND

I-91 SOUTHBOUND

**NOTES:**  
 1. THIS SIGN PACKAGE (SHEETS 62-64) IS INTENDED FOR THE FOLLOWING WORK ITEMS:  
 • ITEM 7.3: I-91SB CLOSURE  
 2. SOLID SUBSTRATE CONSTRUCTION WARNING SIGNAGE SHALL BE BLACK ON FLUORESCENT ORANGE BACKGROUND SHEETING AND AN ASTM TYPE IX REFLECTIVITY. IF ROLL UP CONSTRUCTION WARNING SIGNAGE IS USED IT SHALL BE BLACK ON FLUORESCENT ORANGE BACKGROUND SHEETING AND AN ASTM TYPE VI OR VII REFLECTIVITY.

- ➔ FLOW OF TRAFFIC
- RETROREFLECTIVE PLASTIC DRUM
- ▣ FLASHING ARROW PANEL
- ▣ TYPE III BARRICADE



Vermont Agency of Transportation  
**RECEIVED**  
 CK'D BY NACB OK'D BY JS  
 April 7, 2015  
 RESUBMIT NO. Approved  
 BY KH DATE 4-9-2015

**I-91 SB CLOSURE**

SCALE 1" = 50' - 0"  
 50 0 50



PROJECT NAME: HARTFORD	PLOT DATE: 04/07/15
PROJECT NUMBER: IM 091-2(79)	DRAWN BY: B. LYON
FILE NAME: sl2a026_I-91 SB Closure.dgn	CHECKED BY: S. SAWYER
PROJECT LEADER: K. HIGGINS	SHEET 63 OF ??
DESIGNED BY: B. LYON	
I-91 SB CLOSURE	



**NOTES:**

- THIS SIGN PACKAGE (SHEETS 62-64) IS INTENDED FOR THE FOLLOWING WORK ITEMS:
  - ITEM 7.3: I-91 SB CLOSURE
- SOLID SUBSTRATE CONSTRUCTION WARNING SIGNAGE SHALL BE BLACK ON FLUORESCENT ORANGE BACKGROUND SHEETING AND AN ASTM TYPE IX REFLECTIVITY. IF ROLL UP CONSTRUCTION WARNING SIGNAGE IS USED IT SHALL BE BLACK ON FLUORESCENT ORANGE BACKGROUND SHEETING AND AN ASTM TYPE VI OR VII REFLECTIVITY.

- FLOW OF TRAFFIC
- RETROREFLECTIVE PLASTIC DRUM
- ▣ FLASHING ARROW PANEL
- TYPE III BARRICADE




Vermont Agency of Transportation  
**RECEIVED**  
 CK'D BY NA/CB OK'D BY JS  
 April 7, 2015  
 RESUBMIT NO Approved  
 BY KH DATE 4-9-2015

I-91 SB CLOSURE  
 SCALE 1" = 50' - 0"  
 50 0 50




PROJECT NAME: HARTFORD	FILE NAME: sl2a026_I-91 SB Closure.dgn	PLOT DATE: 04/07/15
PROJECT NUMBER: IM 091-2(79)	PROJECT LEADER: K. HIGGINS	DRAWN BY: B. LYON
	DESIGNED BY: B. LYON	CHECKED BY: S. SAWYER
	I-91 SB CLOSURE	SHEET 64 OF ??

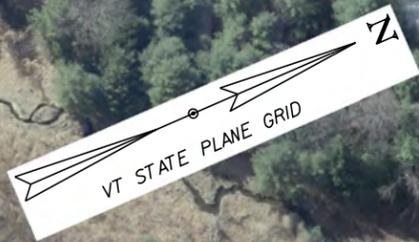

**NOTES:**

- THIS SIGN PACKAGE (SHEETS 65-69) IS INTENDED FOR THE FOLLOWING WORK ITEMS:
  - ITEM 5.2: I-91NB CLOSURE
- SOLID SUBSTRATE CONSTRUCTION WARNING SIGNAGE SHALL BE BLACK ON FLUORESCENT ORANGE BACKGROUND SHEETING AND AN ASTM TYPE IX REFLECTIVITY. IF ROLL UP CONSTRUCTION WARNING SIGNAGE IS USED IT SHALL BE BLACK ON FLUORESCENT ORANGE BACKGROUND SHEETING AND AN ASTM TYPE VI OR VII REFLECTIVITY.

- ➔ FLOW OF TRAFFIC
- RETROREFLECTIVE PLASTIC DRUM
- ▨ FLASHING ARROW PANEL
- TYPE III BARRICADE

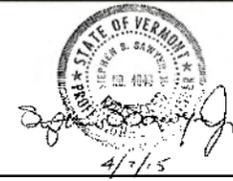


Vermont Agency of Transportation  
**RECEIVED**  
 CK'D BY NA/CB OK'D BY JS  
 April 7, 2015  
 RESUBMIT NO Approved  
 BY KH DATE 4-9-2015

I-91 NB CLOSURE  
 SCALE 1" = 50' - 0"  
 50 0 50



PROJECT NAME: HARTFORD	PLOT DATE: 04/07/15
PROJECT NUMBER: IM 091-2(79)	DRAWN BY: B. LYON
FILE NAME: sl2a026_I-91NB Closure.dgn	CHECKED BY: S. SAWYER
PROJECT LEADER: K. HIGGINS	SHEET 65 OF ??
DESIGNED BY: B. LYON	
I-91NB CLOSURE	

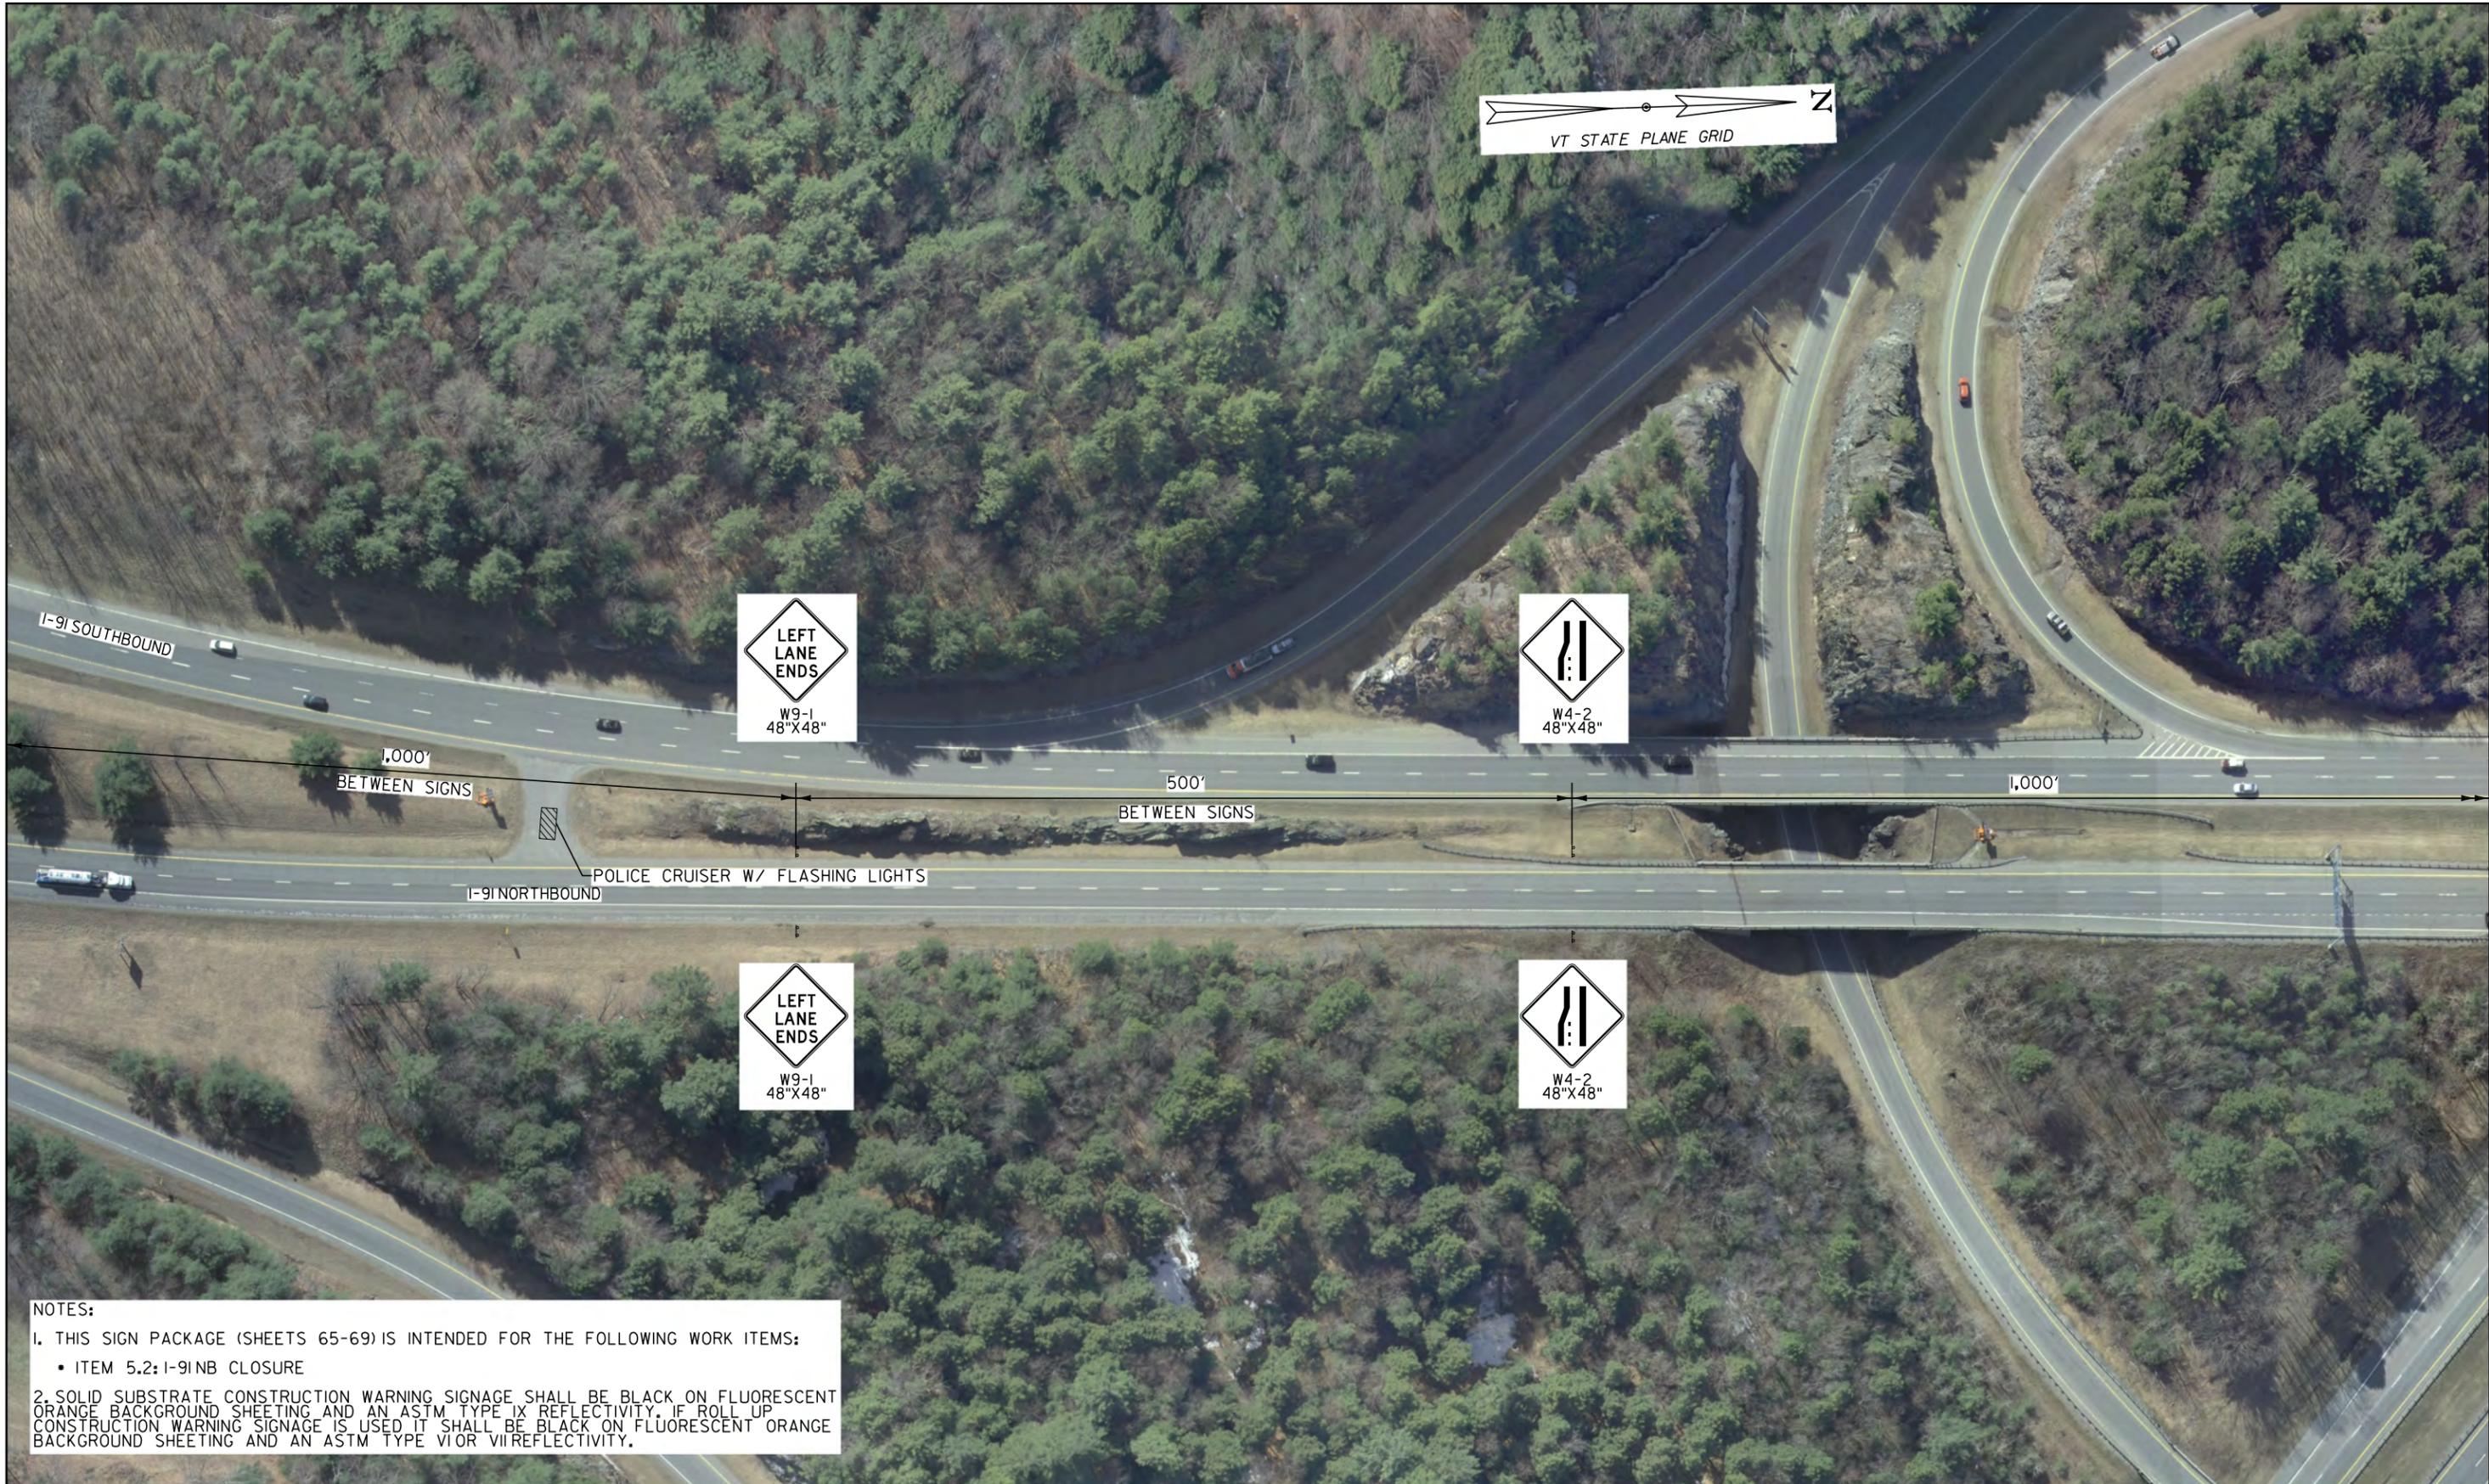

NOTES:  
 1. THIS SIGN PACKAGE (SHEETS 65-69) IS INTENDED FOR THE FOLLOWING WORK ITEMS:  
 • ITEM 5.2: I-91NB CLOSURE  
 2. SOLID SUBSTRATE CONSTRUCTION WARNING SIGNAGE SHALL BE BLACK ON FLUORESCENT ORANGE BACKGROUND SHEETING AND AN ASTM TYPE IX REFLECTIVITY. IF ROLL UP CONSTRUCTION WARNING SIGNAGE IS USED IT SHALL BE BLACK ON FLUORESCENT ORANGE BACKGROUND SHEETING AND AN ASTM TYPE VI OR VII REFLECTIVITY.

- ➔ FLOW OF TRAFFIC
- RETROREFLECTIVE PLASTIC DRUM
- ▣ FLASHING ARROW PANEL
- ▣ TYPE III BARRICADE




Vermont Agency of Transportation  
**RECEIVED**  
 CK'D BY NA/CB OK'D BY JS  
 April 7, 2015  
 RESUBMIT NO Approved  
 BY KH DATE 4-9-2015

I-91 NB CLOSURE  
 SCALE 1" = 50' - 0"  
 50 0 50



PROJECT NAME: HARTFORD  
 PROJECT NUMBER: IM 091-2(79)  
 PREPARED BY:  
 FILE NAME: sl2a026\_I-91NB Closure.dgn PLOT DATE: 04/07/15  
 PROJECT LEADER: K. HIGGINS DRAWN BY: B. LYON  
 DESIGNED BY: B. LYON CHECKED BY: S. SAWYER  
 I-91NB CLOSURE SHEET 66 OF ??

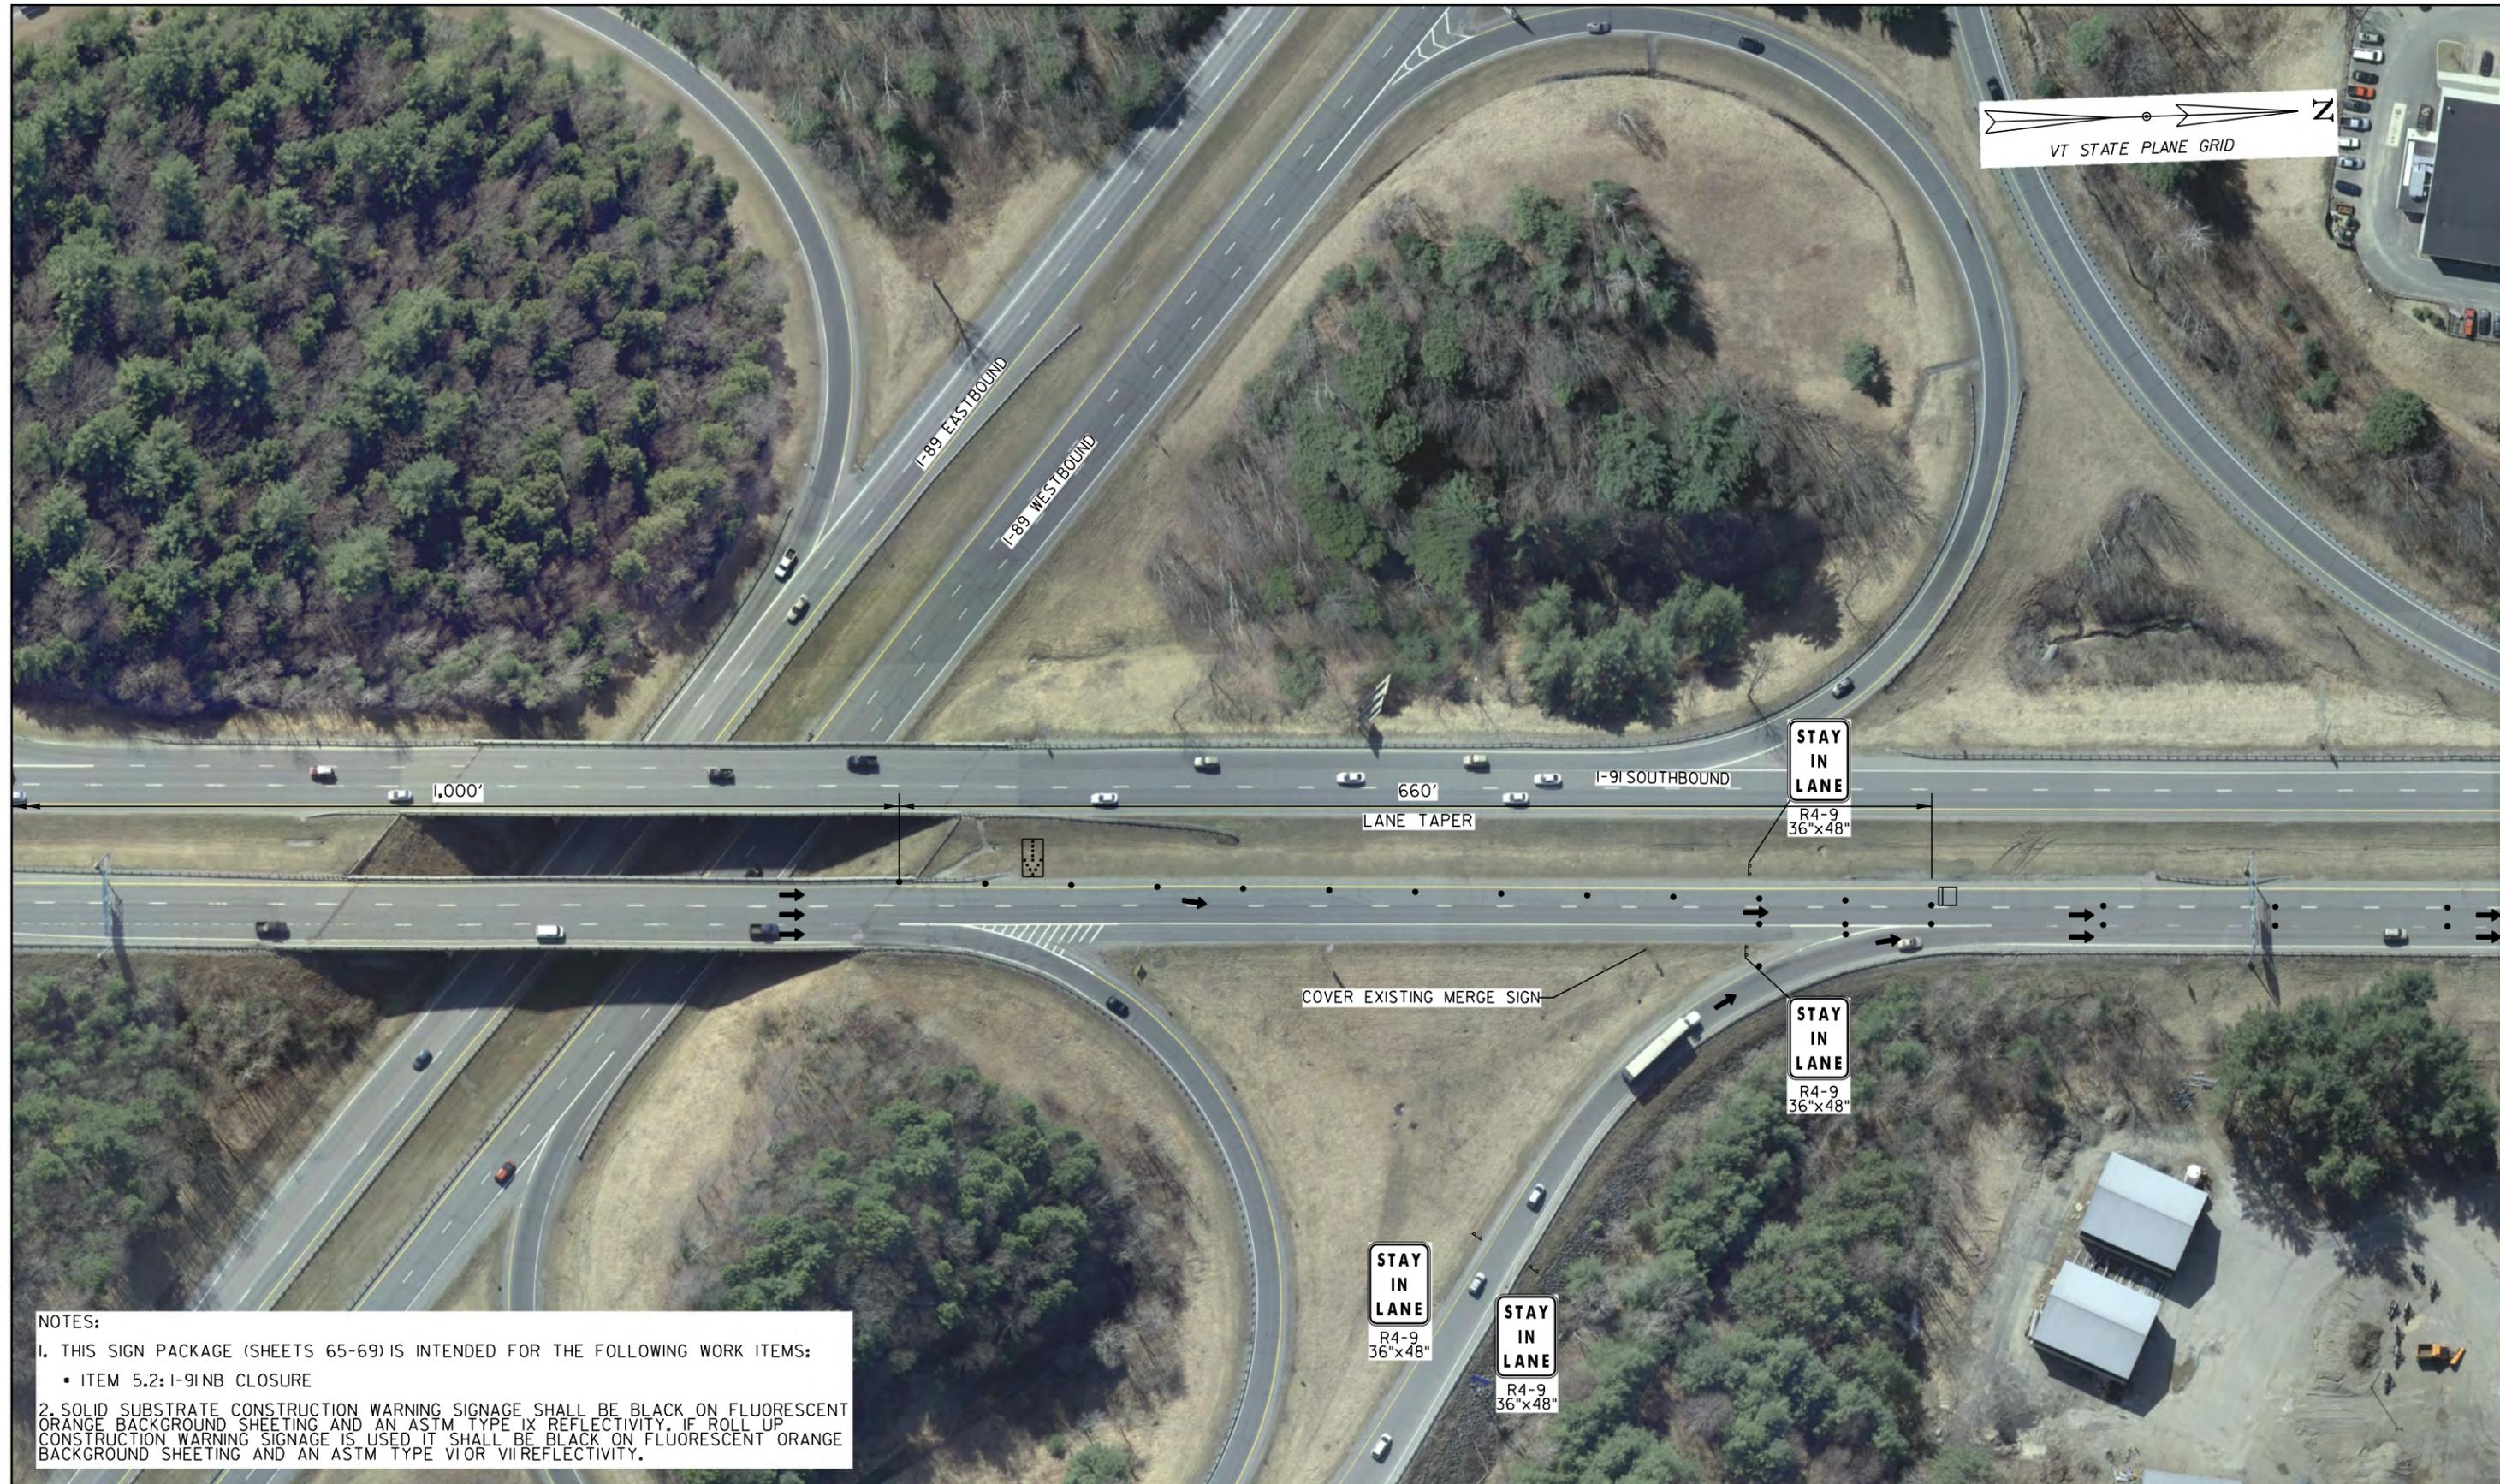

NOTES:  
 1. THIS SIGN PACKAGE (SHEETS 65-69) IS INTENDED FOR THE FOLLOWING WORK ITEMS:  
 • ITEM 5.2: I-91NB CLOSURE  
 2. SOLID SUBSTRATE CONSTRUCTION WARNING SIGNAGE SHALL BE BLACK ON FLUORESCENT ORANGE BACKGROUND SHEETING AND AN ASTM TYPE IX REFLECTIVITY. IF ROLL UP CONSTRUCTION WARNING SIGNAGE IS USED IT SHALL BE BLACK ON FLUORESCENT ORANGE BACKGROUND SHEETING AND AN ASTM TYPE VI OR VII REFLECTIVITY.

- ➔ FLOW OF TRAFFIC
- RETROREFLECTIVE PLASTIC DRUM
- ▣ FLASHING ARROW PANEL
- TYPE III BARRICADE




Vermont Agency of Transportation  
**RECEIVED**  
 CK'D BY NACB OK'D BY JS  
 April 7, 2015  
 RESUBMIT NO Approved  
 BY KH DATE 4-9-2015

I-91 NB CLOSURE

SCALE 1" = 50' - 0"  
 50 0 50



PROJECT NAME: HARTFORD	PLOT DATE: 04/07/15
PROJECT NUMBER: IM 091-2(79)	DRAWN BY: B. LYON
FILE NAME: sl2a026_I-91NB Closure.dgn	CHECKED BY: S. SAWYER
PROJECT LEADER: K. HIGGINS	SHEET 67 OF ??
DESIGNED BY: B. LYON	
I-91NB CLOSURE	

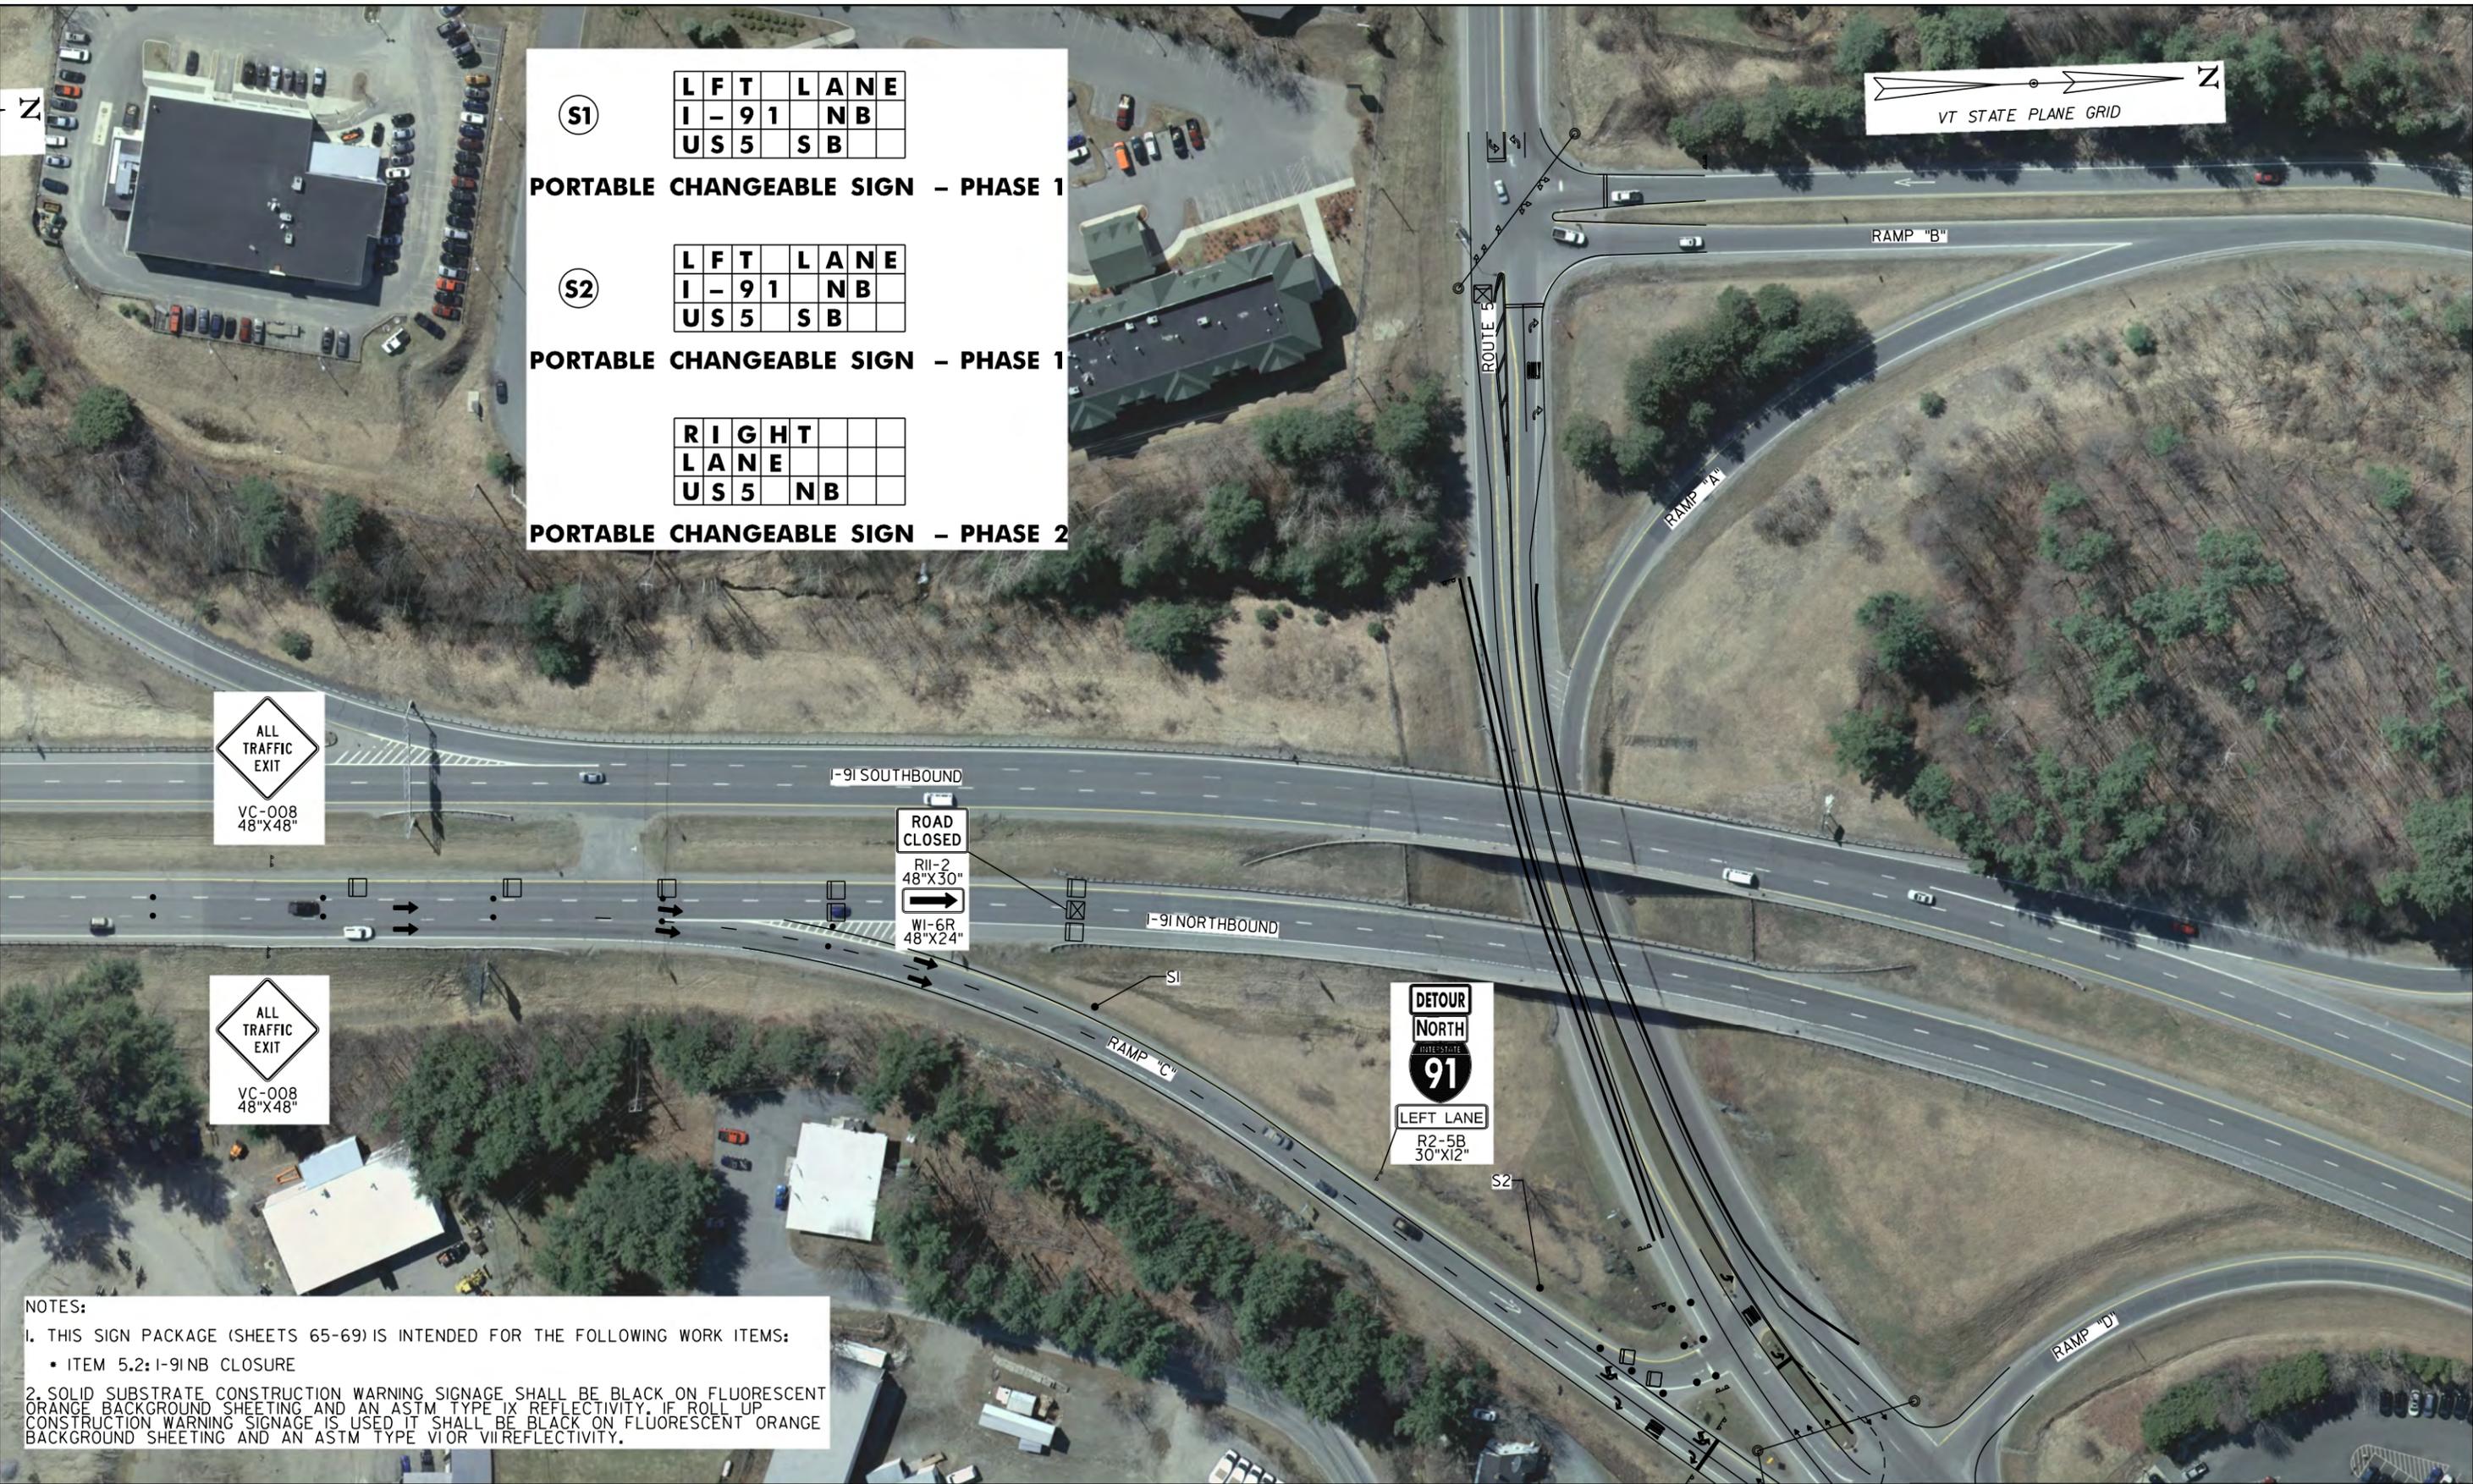

**(S1)**  

L	F	T	L	A	N	E
I	-	9	1	N	B	
U	S	5	S	B		

**PORTABLE CHANGEABLE SIGN - PHASE 1**

**(S2)**  

L	F	T	L	A	N	E
I	-	9	1	N	B	
U	S	5	S	B		

**PORTABLE CHANGEABLE SIGN - PHASE 1**

R	I	G	H	T		
L	A	N	E			
U	S	5	N	B		

**PORTABLE CHANGEABLE SIGN - PHASE 2**



**ALL TRAFFIC EXIT**  
 VC-008  
 48"X48"

**ALL TRAFFIC EXIT**  
 VC-008  
 48"X48"

**ROAD CLOSED**  
 R11-2  
 48"X30"  
  
 W1-6R  
 48"X24"

**DETOUR**  
**NORTH**  
**91**  
**LEFT LANE**  
 R2-5B  
 30"X12"

**NOTES:**  
 1. THIS SIGN PACKAGE (SHEETS 65-69) IS INTENDED FOR THE FOLLOWING WORK ITEMS:  
 • ITEM 5.2: I-91NB CLOSURE  
 2. SOLID SUBSTRATE CONSTRUCTION WARNING SIGNAGE SHALL BE BLACK ON FLUORESCENT ORANGE BACKGROUND SHEETING AND AN ASTM TYPE IX REFLECTIVITY. IF ROLL UP CONSTRUCTION WARNING SIGNAGE IS USED IT SHALL BE BLACK ON FLUORESCENT ORANGE BACKGROUND SHEETING AND AN ASTM TYPE VI OR VII REFLECTIVITY.

- FLOW OF TRAFFIC
- RETROREFLECTIVE PLASTIC DRUM
- FLASHING ARROW PANEL
- TYPE III BARRICADE




Vermont Agency of Transportation  
**RECEIVED**  
 CK'D BY NACB OK'D BY JS  
 April 7, 2015  
 RESUBMIT NO Approved  
 BY KH DATE 4-9-2015

**I-91 NB CLOSURE**

SCALE 1" = 50'-0"



PROJECT NAME: HARTFORD	FILE NAME: sl2a026_I-91NB Closure.dgn	PLOT DATE: 04/07/15
PROJECT NUMBER: IM 091-2(79)	PROJECT LEADER: K. HIGGINS	DRAWN BY: B. LYON
	DESIGNED BY: B. LYON	CHECKED BY: S. SAWYER
	I-91NB CLOSURE	SHEET 68 OF ??

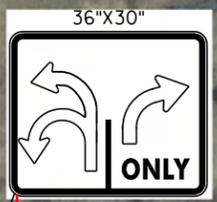

GATE POST FOR BETTER VISIBILITY



NOTES:  
 1. THIS SIGN PACKAGE (SHEETS 65-69) IS INTENDED FOR THE FOLLOWING WORK ITEMS:  
 • ITEM 5.2: I-91 NB CLOSURE  
 2. SOLID SUBSTRATE CONSTRUCTION WARNING SIGNAGE SHALL BE BLACK ON FLUORESCENT ORANGE BACKGROUND SHEETING AND AN ASTM TYPE IX REFLECTIVITY. IF ROLL UP CONSTRUCTION WARNING SIGNAGE IS USED IT SHALL BE BLACK ON FLUORESCENT ORANGE BACKGROUND SHEETING AND AN ASTM TYPE VI OR VII REFLECTIVITY.

- ➔ FLOW OF TRAFFIC
- RETROREFLECTIVE PLASTIC DRUM
- ◻ FLASHING ARROW PANEL
- ◻ TYPE III BARRICADE



Vermont Agency of Transportation  
**RECEIVED**  
 CK'D BY CB/NA OK'D BY JS  
 April 7, 2015  
 RESUBMIT NO Approved AsNoted  
 BY KH DATE 4-9-2015

I-91 NB CLOSURE

SCALE 1" = 20'-0"  
 20 0 20



PROJECT NAME: HARTFORD	PLOT DATE: 04/07/15
PROJECT NUMBER: IM 091-2(79)	DRAWN BY: B. LYON
FILE NAME: sl2a026_I-91NB Closure.dgn	CHECKED BY: S. SAWYER
PROJECT LEADER: K. HIGGINS	SHEET 69 OF ??
DESIGNED BY: B. LYON	
I-91 NB CLOSURE	