



1,500'
BETWEEN SIGNS

1,000'
BETWEEN SIGNS

I-91 SOUTHBOUND

I-91 NORTHBOUND

NOTES:
 1. REMOVAL OF EXISTING GUARDRAIL AND BARRIER INSTALLED IN PREVIOUS PHASES SHALL BE PERFORMED DURING THE BRIDGE CLOSURE.
 2. SOLID SUBSTRATE CONSTRUCTION WARNING SIGNAGE SHALL BE BLACK ON FLUORESCENT ORANGE BACKGROUND SHEETING AND AN ASTM TYPE IX REFLECTIVITY. IF ROLL UP CONSTRUCTION WARNING SIGNAGE IS USED IT SHALL BE BLACK ON FLUORESCENT ORANGE BACKGROUND SHEETING AND AN ASTM TYPE VIOR VII REFLECTIVITY.

Vermont Agency of Transportation
RECEIVED
 CK'D BY _____ OK'D BY CB
 August 28, 2015
 RESUBMIT NO Approved
 BY KH _____ DATE 8-29-2015


- ➔ FLOW OF TRAFFIC
- RETROREFLECTIVE PLASTIC DRUM
- ◻ ENERGY ABSORPTION ATTENUATOR

I-91 NB AFTER CLOSURE PLANS

SCALE 1" = 50' - 0"
 50 0 50



PROJECT NAME: HARTFORD
 PROJECT NUMBER: IM 091-2(79)
 FILE NAME: sl2a026CutSheet.dgn
 PROJECT LEADER: K. HIGGINS
 DESIGNED BY: B. LYON
 I-91NB AFTER CLOSURE PLANS
 PLOT DATE: 08/28/15
 DRAWN BY: B. LYON
 CHECKED BY: S. SAWYER
 SHEET 1 OF 4

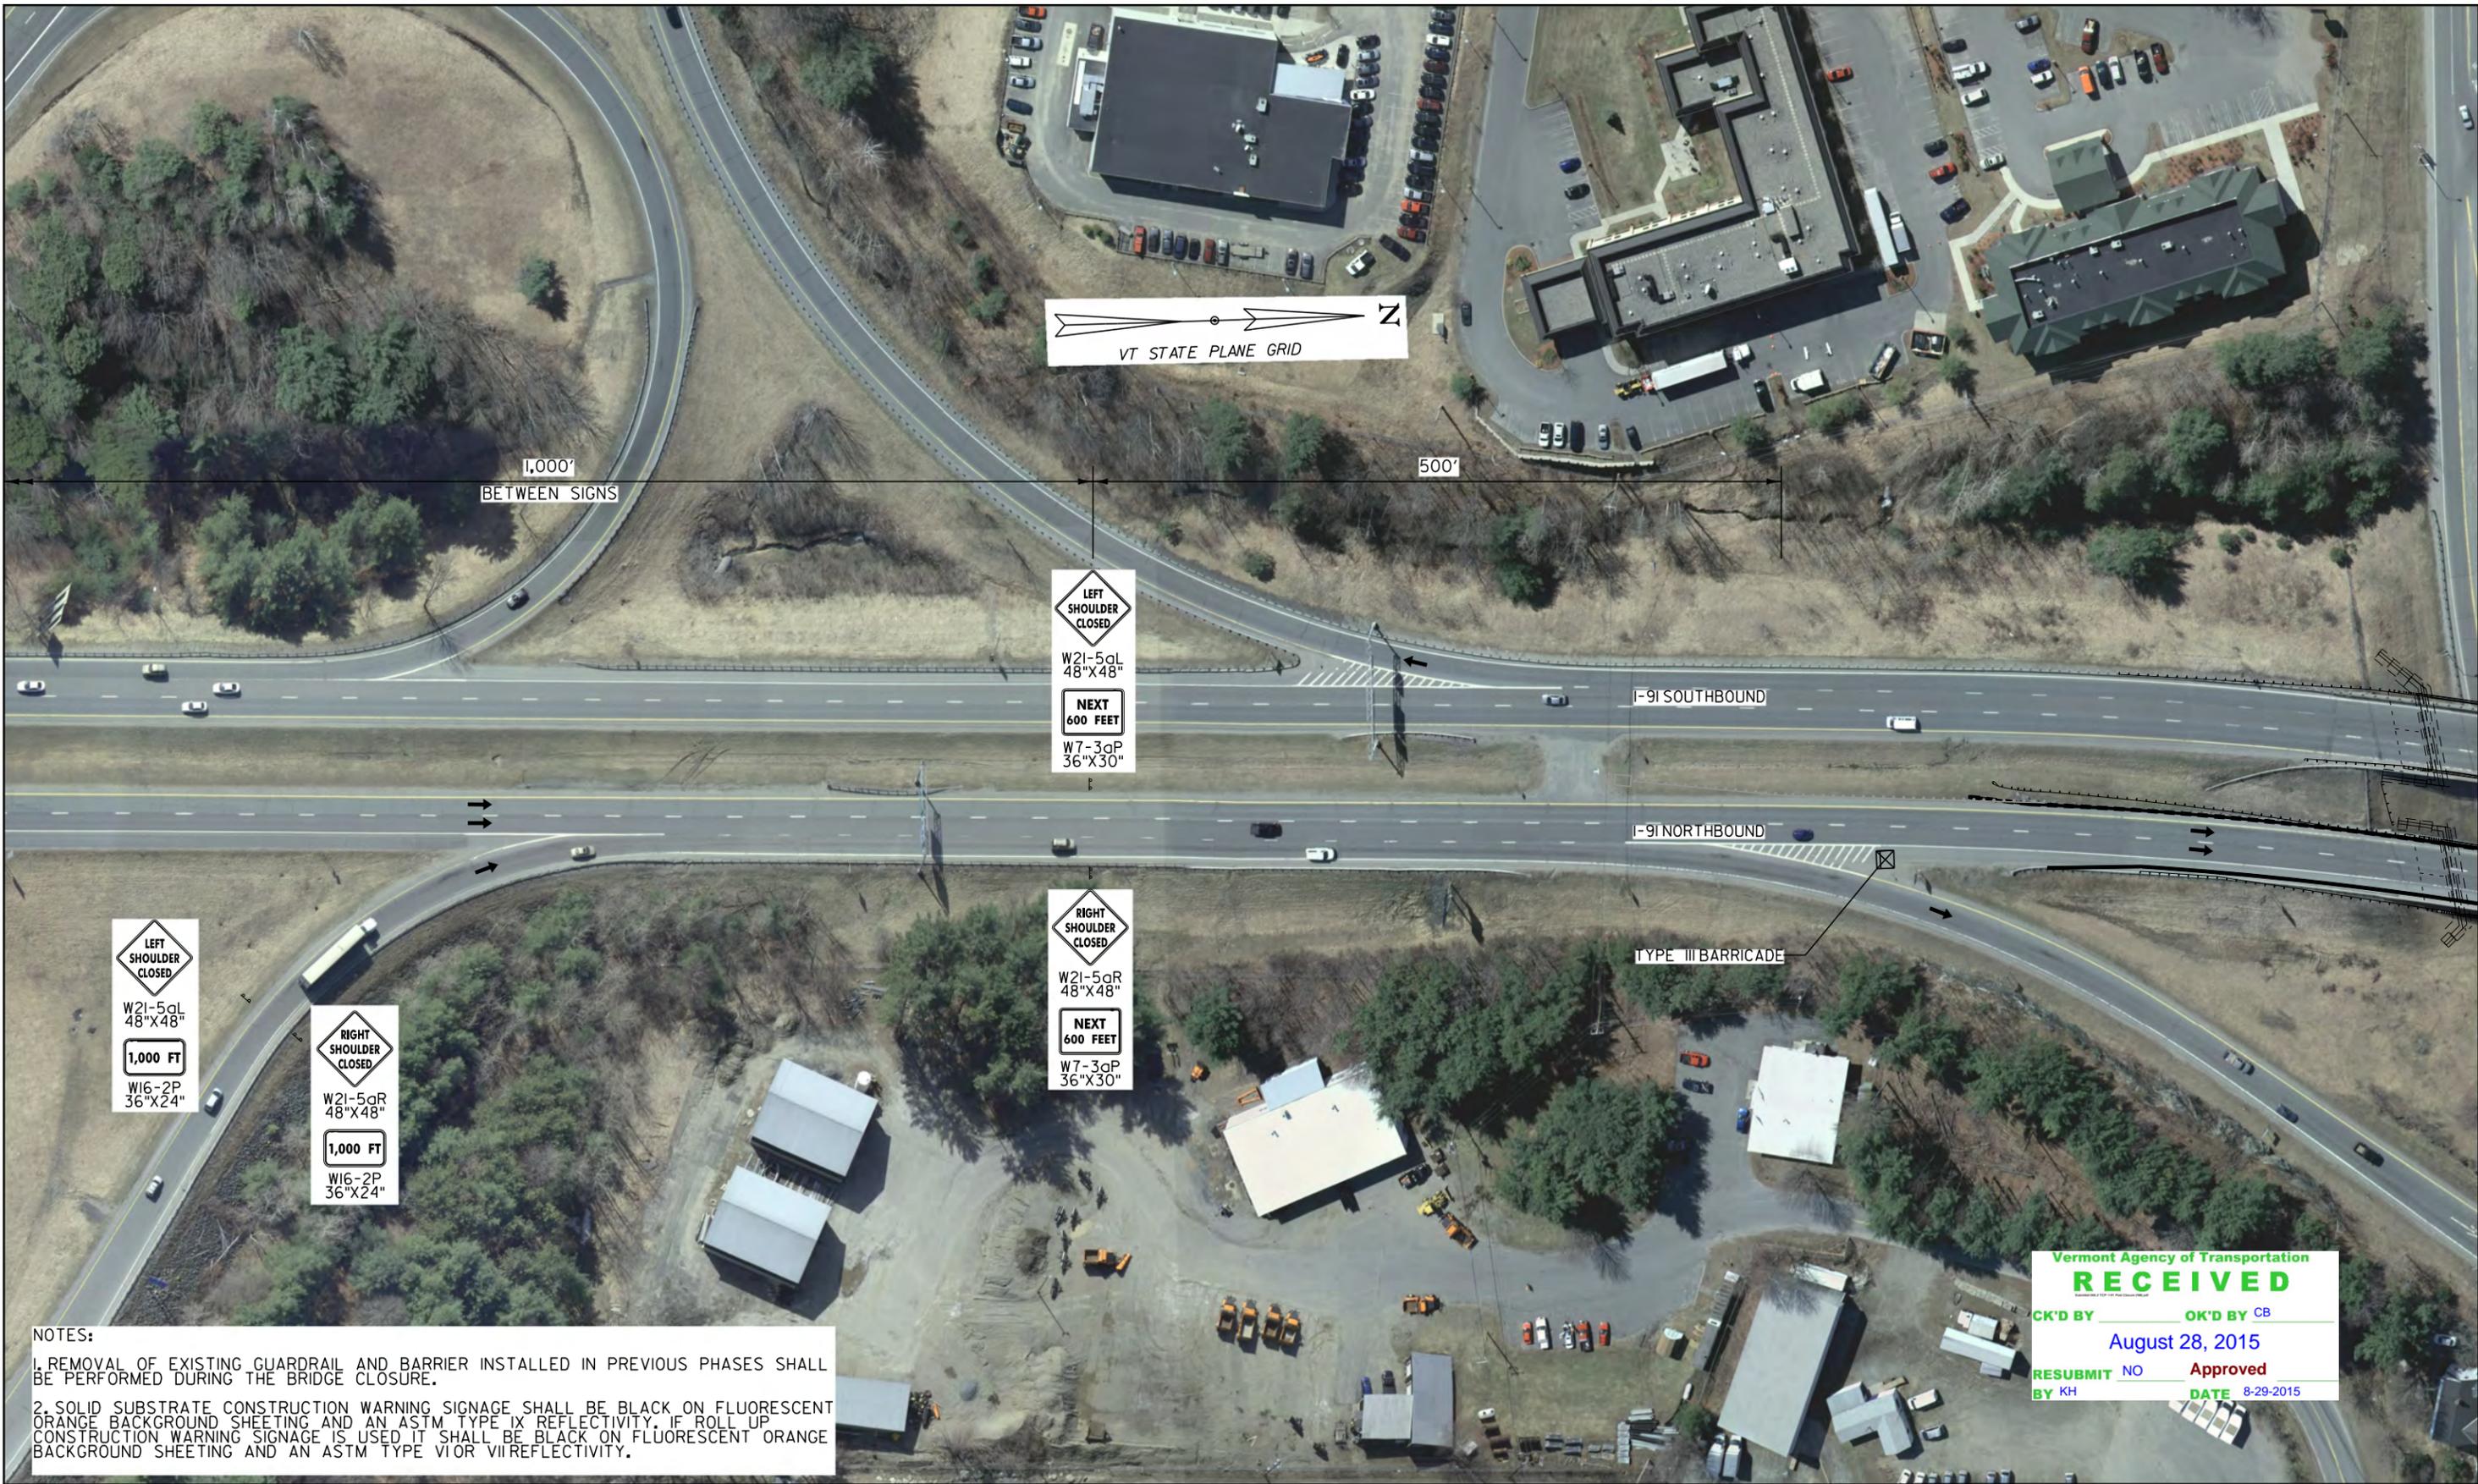

VT STATE PLANE GRID

1,000'
BETWEEN SIGNS

500'

LEFT SHOULDER CLOSED
W21-5qL
48"X48"
NEXT 600 FEET
W7-3aP
36"X30"

RIGHT SHOULDER CLOSED
W21-5aR
48"X48"
NEXT 600 FEET
W7-3aP
36"X30"

LEFT SHOULDER CLOSED
W21-5qL
48"X48"
1,000 FT
W16-2P
36"X24"

RIGHT SHOULDER CLOSED
W21-5aR
48"X48"
1,000 FT
W16-2P
36"X24"

I-91 SOUTHBOUND

I-91 NORTHBOUND

TYPE III BARRICADE

NOTES:
1. REMOVAL OF EXISTING GUARDRAIL AND BARRIER INSTALLED IN PREVIOUS PHASES SHALL BE PERFORMED DURING THE BRIDGE CLOSURE.
2. SOLID SUBSTRATE CONSTRUCTION WARNING SIGNAGE SHALL BE BLACK ON FLUORESCENT ORANGE BACKGROUND SHEETING AND AN ASTM TYPE IX REFLECTIVITY. IF ROLL UP CONSTRUCTION WARNING SIGNAGE IS USED IT SHALL BE BLACK ON FLUORESCENT ORANGE BACKGROUND SHEETING AND AN ASTM TYPE VI OR VII REFLECTIVITY.

Vermont Agency of Transportation
RECEIVED
CK'D BY _____ OK'D BY CB
August 28, 2015
RESUBMIT NO Approved
BY KH DATE 8-29-2015



- ➔ FLOW OF TRAFFIC
- RETROREFLECTIVE PLASTIC DRUM
- ☐ ENERGY ABSORPTION ATTENUATOR

I-91 NB AFTER CLOSURE PLANS

SCALE 1" = 50' - 0"
50 0 50



PROJECT NAME: HARTFORD
PROJECT NUMBER: IM 091-2(79)
FILE NAME: sl2a026CutSheet.dgn
PROJECT LEADER: K. HIGGINS
DESIGNED BY: B. LYON
I-91NB AFTER CLOSURE PLANS
PLOT DATE: 08/28/15
DRAWN BY: B. LYON
CHECKED BY: S. SAWYER
SHEET 2 OF 4

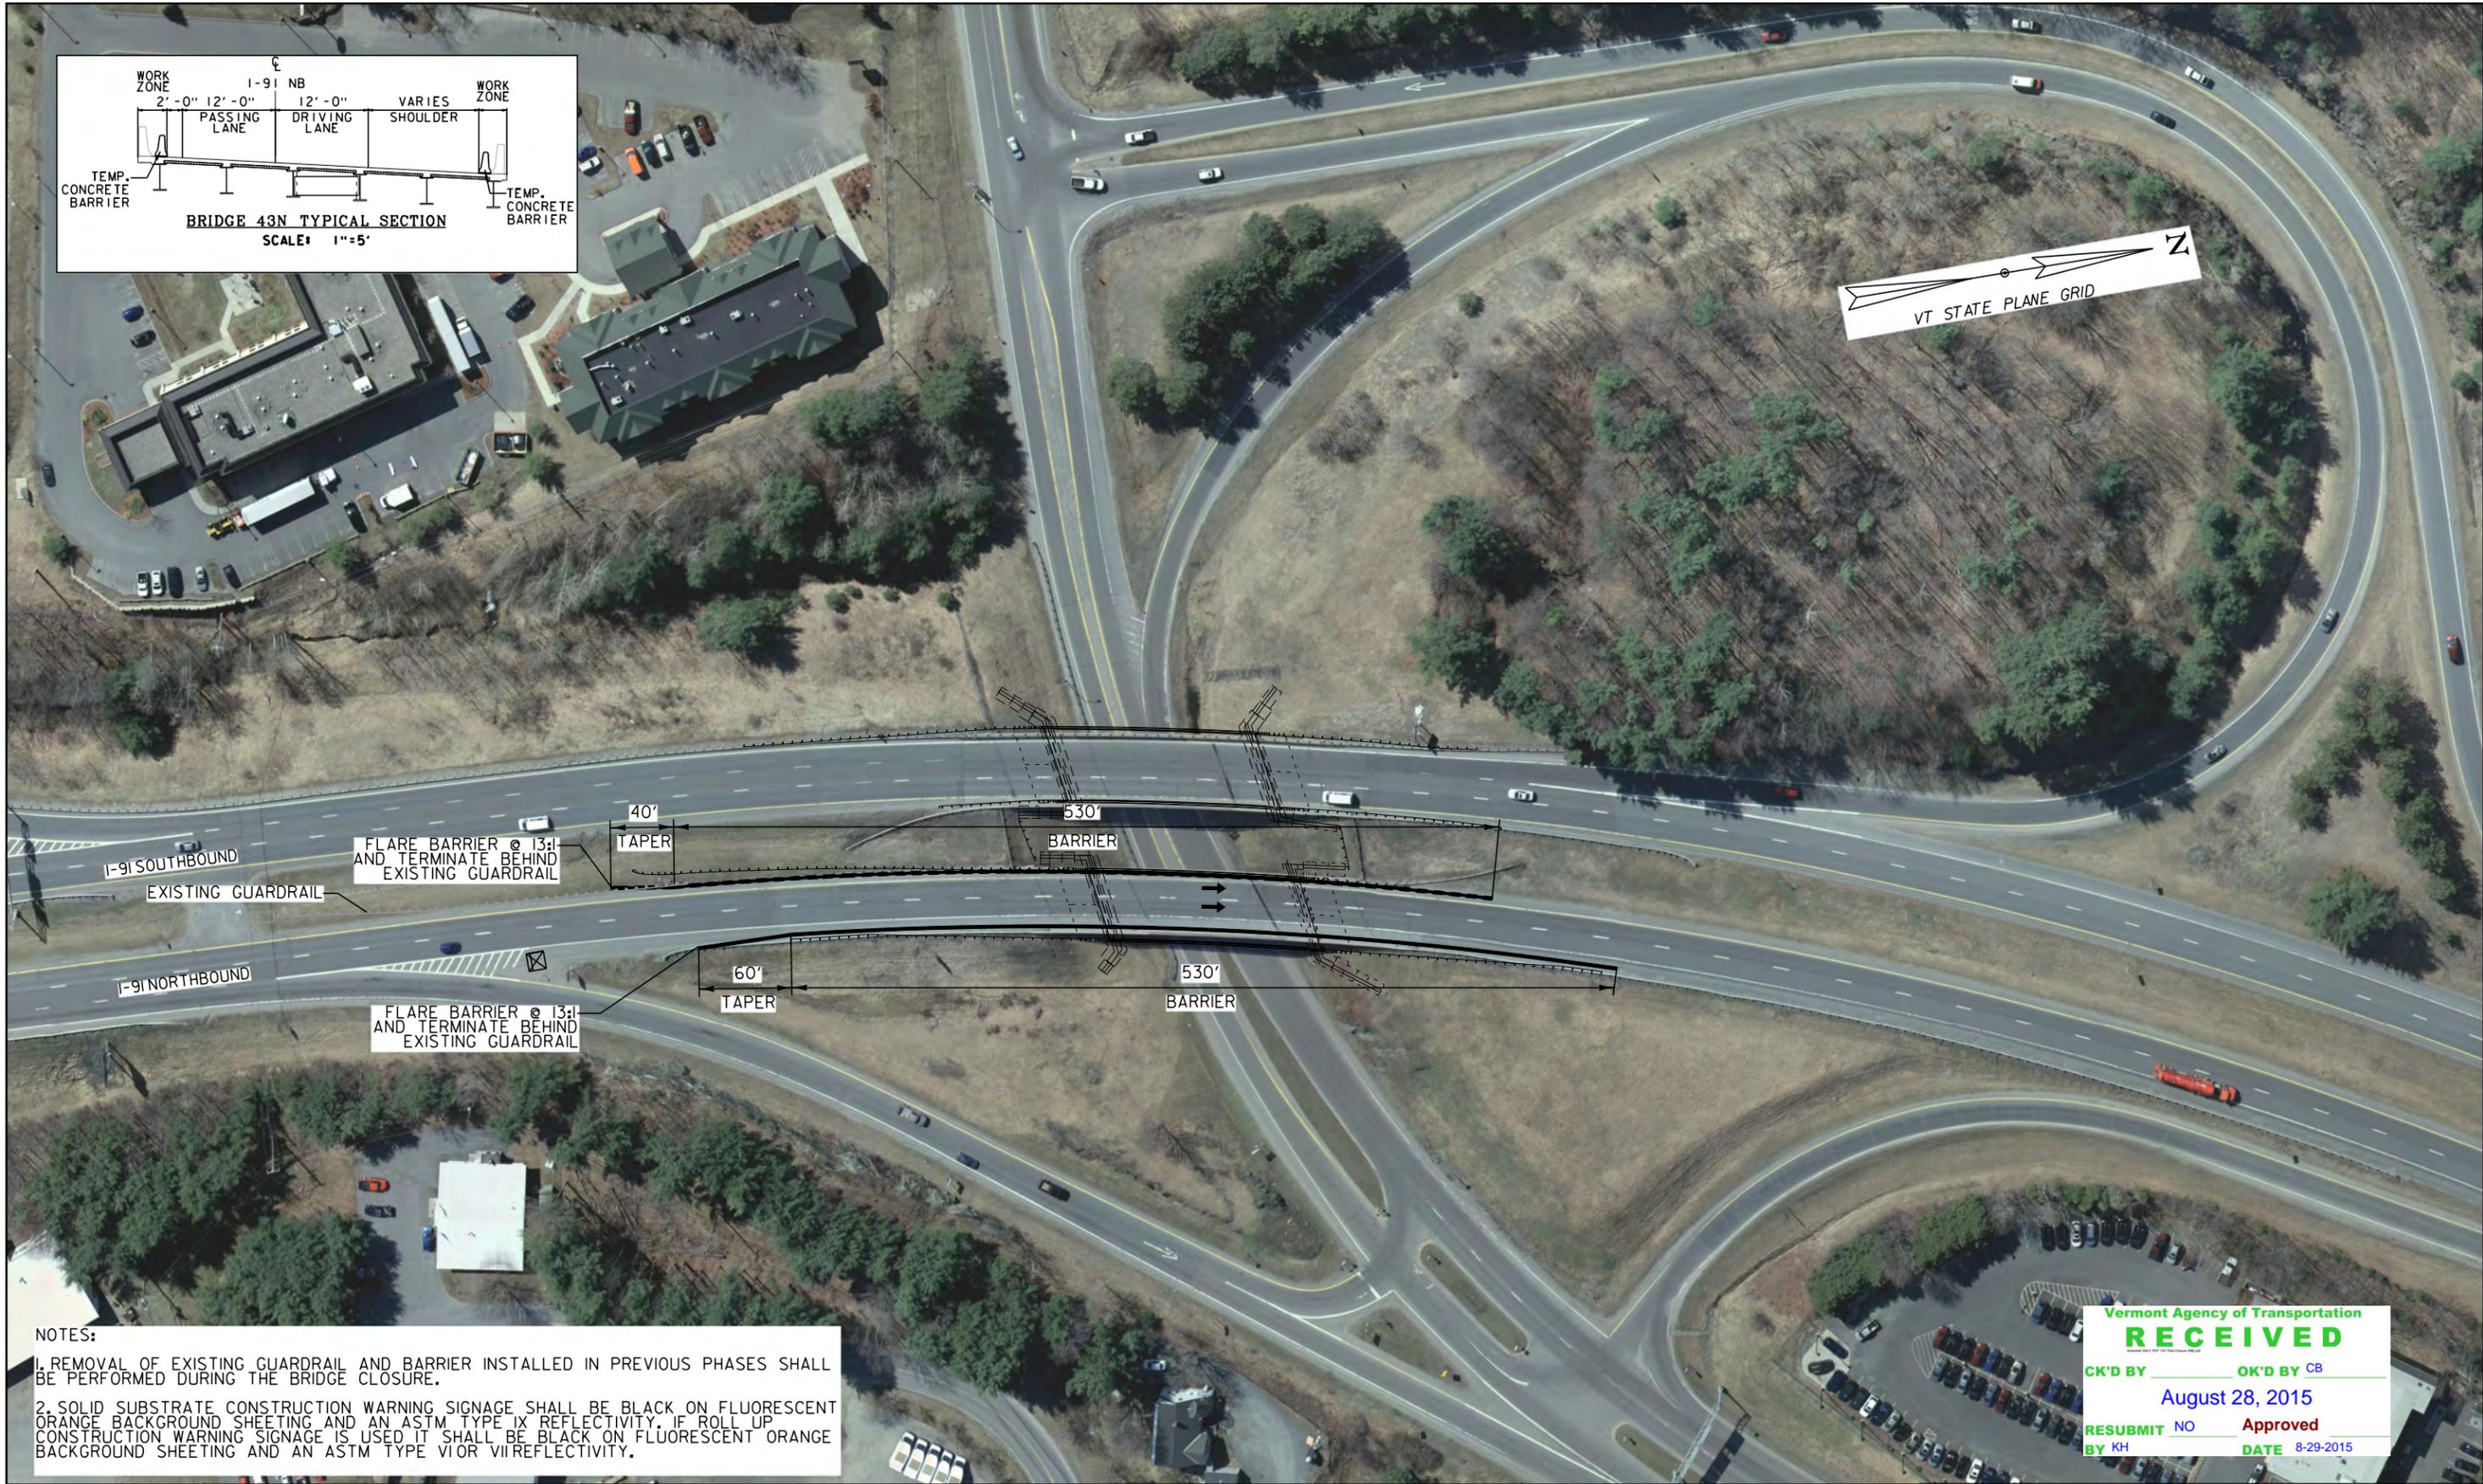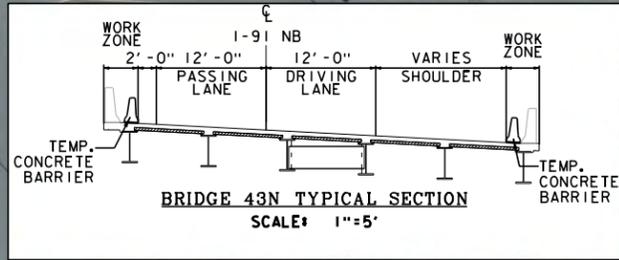

NOTES:

1. REMOVAL OF EXISTING GUARDRAIL AND BARRIER INSTALLED IN PREVIOUS PHASES SHALL BE PERFORMED DURING THE BRIDGE CLOSURE.
2. SOLID SUBSTRATE CONSTRUCTION WARNING SIGNAGE SHALL BE BLACK ON FLUORESCENT ORANGE BACKGROUND SHEETING AND AN ASTM TYPE IX REFLECTIVITY. IF ROLL UP CONSTRUCTION WARNING SIGNAGE IS USED IT SHALL BE BLACK ON FLUORESCENT ORANGE BACKGROUND SHEETING AND AN ASTM TYPE VI OR VII REFLECTIVITY.


Vermont Agency of Transportation
RECEIVED

CK'D BY _____ OK'D BY CB
August 28, 2015

RESUBMIT NO Approved
BY KH DATE 8-29-2015

- ➔ FLOW OF TRAFFIC
- RETROREFLECTIVE PLASTIC DRUM
- ☐ ENERGY ABSORPTION ATTENUATOR

I-91 NB AFTER CLOSURE PLANS

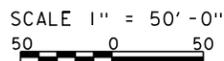

PROJECT NAME: HARTFORD
PROJECT NUMBER: IM 091-2(79)

FILE NAME: sl2a026CutSheet.dgn
PROJECT LEADER: K. HIGGINS
DESIGNED BY: B. LYON
I-91NB AFTER CLOSURE PLANS

PLOT DATE: 08/28/15
DRAWN BY: B. LYON
CHECKED BY: S. SAWYER
SHEET 3 OF 4



NOTES:
 1. REMOVAL OF EXISTING GUARDRAIL AND BARRIER INSTALLED IN PREVIOUS PHASES SHALL BE PERFORMED DURING THE BRIDGE CLOSURE.
 2. SOLID SUBSTRATE CONSTRUCTION WARNING SIGNAGE SHALL BE BLACK ON FLUORESCENT ORANGE BACKGROUND SHEETING AND AN ASTM TYPE IX REFLECTIVITY. IF ROLL UP CONSTRUCTION WARNING SIGNAGE IS USED IT SHALL BE BLACK ON FLUORESCENT ORANGE BACKGROUND SHEETING AND AN ASTM TYPE VIOR VII REFLECTIVITY.

Vermont Agency of Transportation
RECEIVED
 CK'D BY _____ OK'D BY CB
 August 28, 2015
 RESUBMIT NO Approved
 BY KH DATE 8-29-2015

- ➔ FLOW OF TRAFFIC
- RETROREFLECTIVE PLASTIC DRUM
- ◻ ENERGY ABSORPTION ATTENUATOR

I-91 NB AFTER CLOSURE PLANS

SCALE 1" = 50' - 0"
 50 0 50



PROJECT NAME: HARTFORD	PLOT DATE: 08/28/15
PROJECT NUMBER: IM 091-2(79)	DRAWN BY: B. LYON
FILE NAME: sl2a026CutSheet.dgn	CHECKED BY: S. SAWYER
PROJECT LEADER: K. HIGGINS	SHEET 4 OF 4
DESIGNED BY: B. LYON	
I-91NB AFTER CLOSURE PLANS	