



# REVIEW NOTES

## ROCHESTER BRF 0162(17) – BRIDGE NO. 16

### TEMPORARY SIGNAL PLAN SUBMITTAL

July 24, 2014

**RE:** Temporary Signal Plan Submittal received from Schultz Construction on 7/23/2014.

**VHB Project No.:** 57527.00

*These notes accompany the review of the Temporary Signal Plan Submittal reviewed by VHB on 7/24/2014.*

1. All signs shall be in accordance with the current edition of the “Manual on Uniform Traffic Control Devices” (MUTCD) and the “Standard Highway Signs and Markings” Book (SHSM) published by the Federal Highway Administration (FHWA).
2. Please see the notes on sheets 11, 137, 138, 191 and 192 of the Contract Plans for additional information concerning the signs and temporary traffic signal.
3. See the following sheets for additional comments.

<b>SUBMITTAL REVIEW</b>	
<input checked="" type="checkbox"/>	Reviewed and approved but only for conformance to the Construction Contract Documents.
<input type="checkbox"/>	Revise and Resubmit
<p>Corrections or comments made during this review do not relieve the Contractor or his Designer from compliance with professional requirements or for responsibility for the adequacy of the submittal information. This check is only for review of general conformance with industry standards and general compliance with the information given in the Contract Documents. VHB has not conducted a detailed review of the submittal and has not performed calculations or assessed the adequacy of loads, design criteria, quantities, dimensions, etc. Approval of the submittal does not constitute VHB's approval of any construction means, methods or techniques. These remain the responsibility of the Contractor.</p>	
	<b>Vanasse Hangen Brustlin, Inc.</b> 7056 US Route 7 • Post Office Box 120 North Ferrisburgh, VT 05473 802.425.7788
	Job Number: 57527.00 Reviewed By: <u>S.E. Burbank</u> Date: <u>July 24, 2014</u>

This submittal is for sheet 1, inclusive, of the “BR 16 Signal Plan” submittal received on 7/23/2014.

Vermont Agency of Transportation

# RECEIVED

ON: **July 22, 2014**

and Checked for

# CONFORMANCE

BY: Jennifer Fitch DATE: 07/24/2014


### Bridge 16 Temp. Signal Plan

- X = Signal
- I = STOP Bar
- [1] = R10-6 STOP Here on Red
- [2] = W3-3 Signal Sign
- [3] = W20-4 One Lane Road Ahead
- [4] = W20-1 Road Work Ahead
- [5] = End Road Word

Corporation Road is a gravel road with a paved apron. The temporary stop bar does not need to be painted on the gravel portion of the road.

Stop Sign and any other signs made irrelevant by the temporary traffic signal shall be covered when the signal is in use.

The temporary traffic signal should be located closer to the intersection of Corporation Road and VT Route 73.

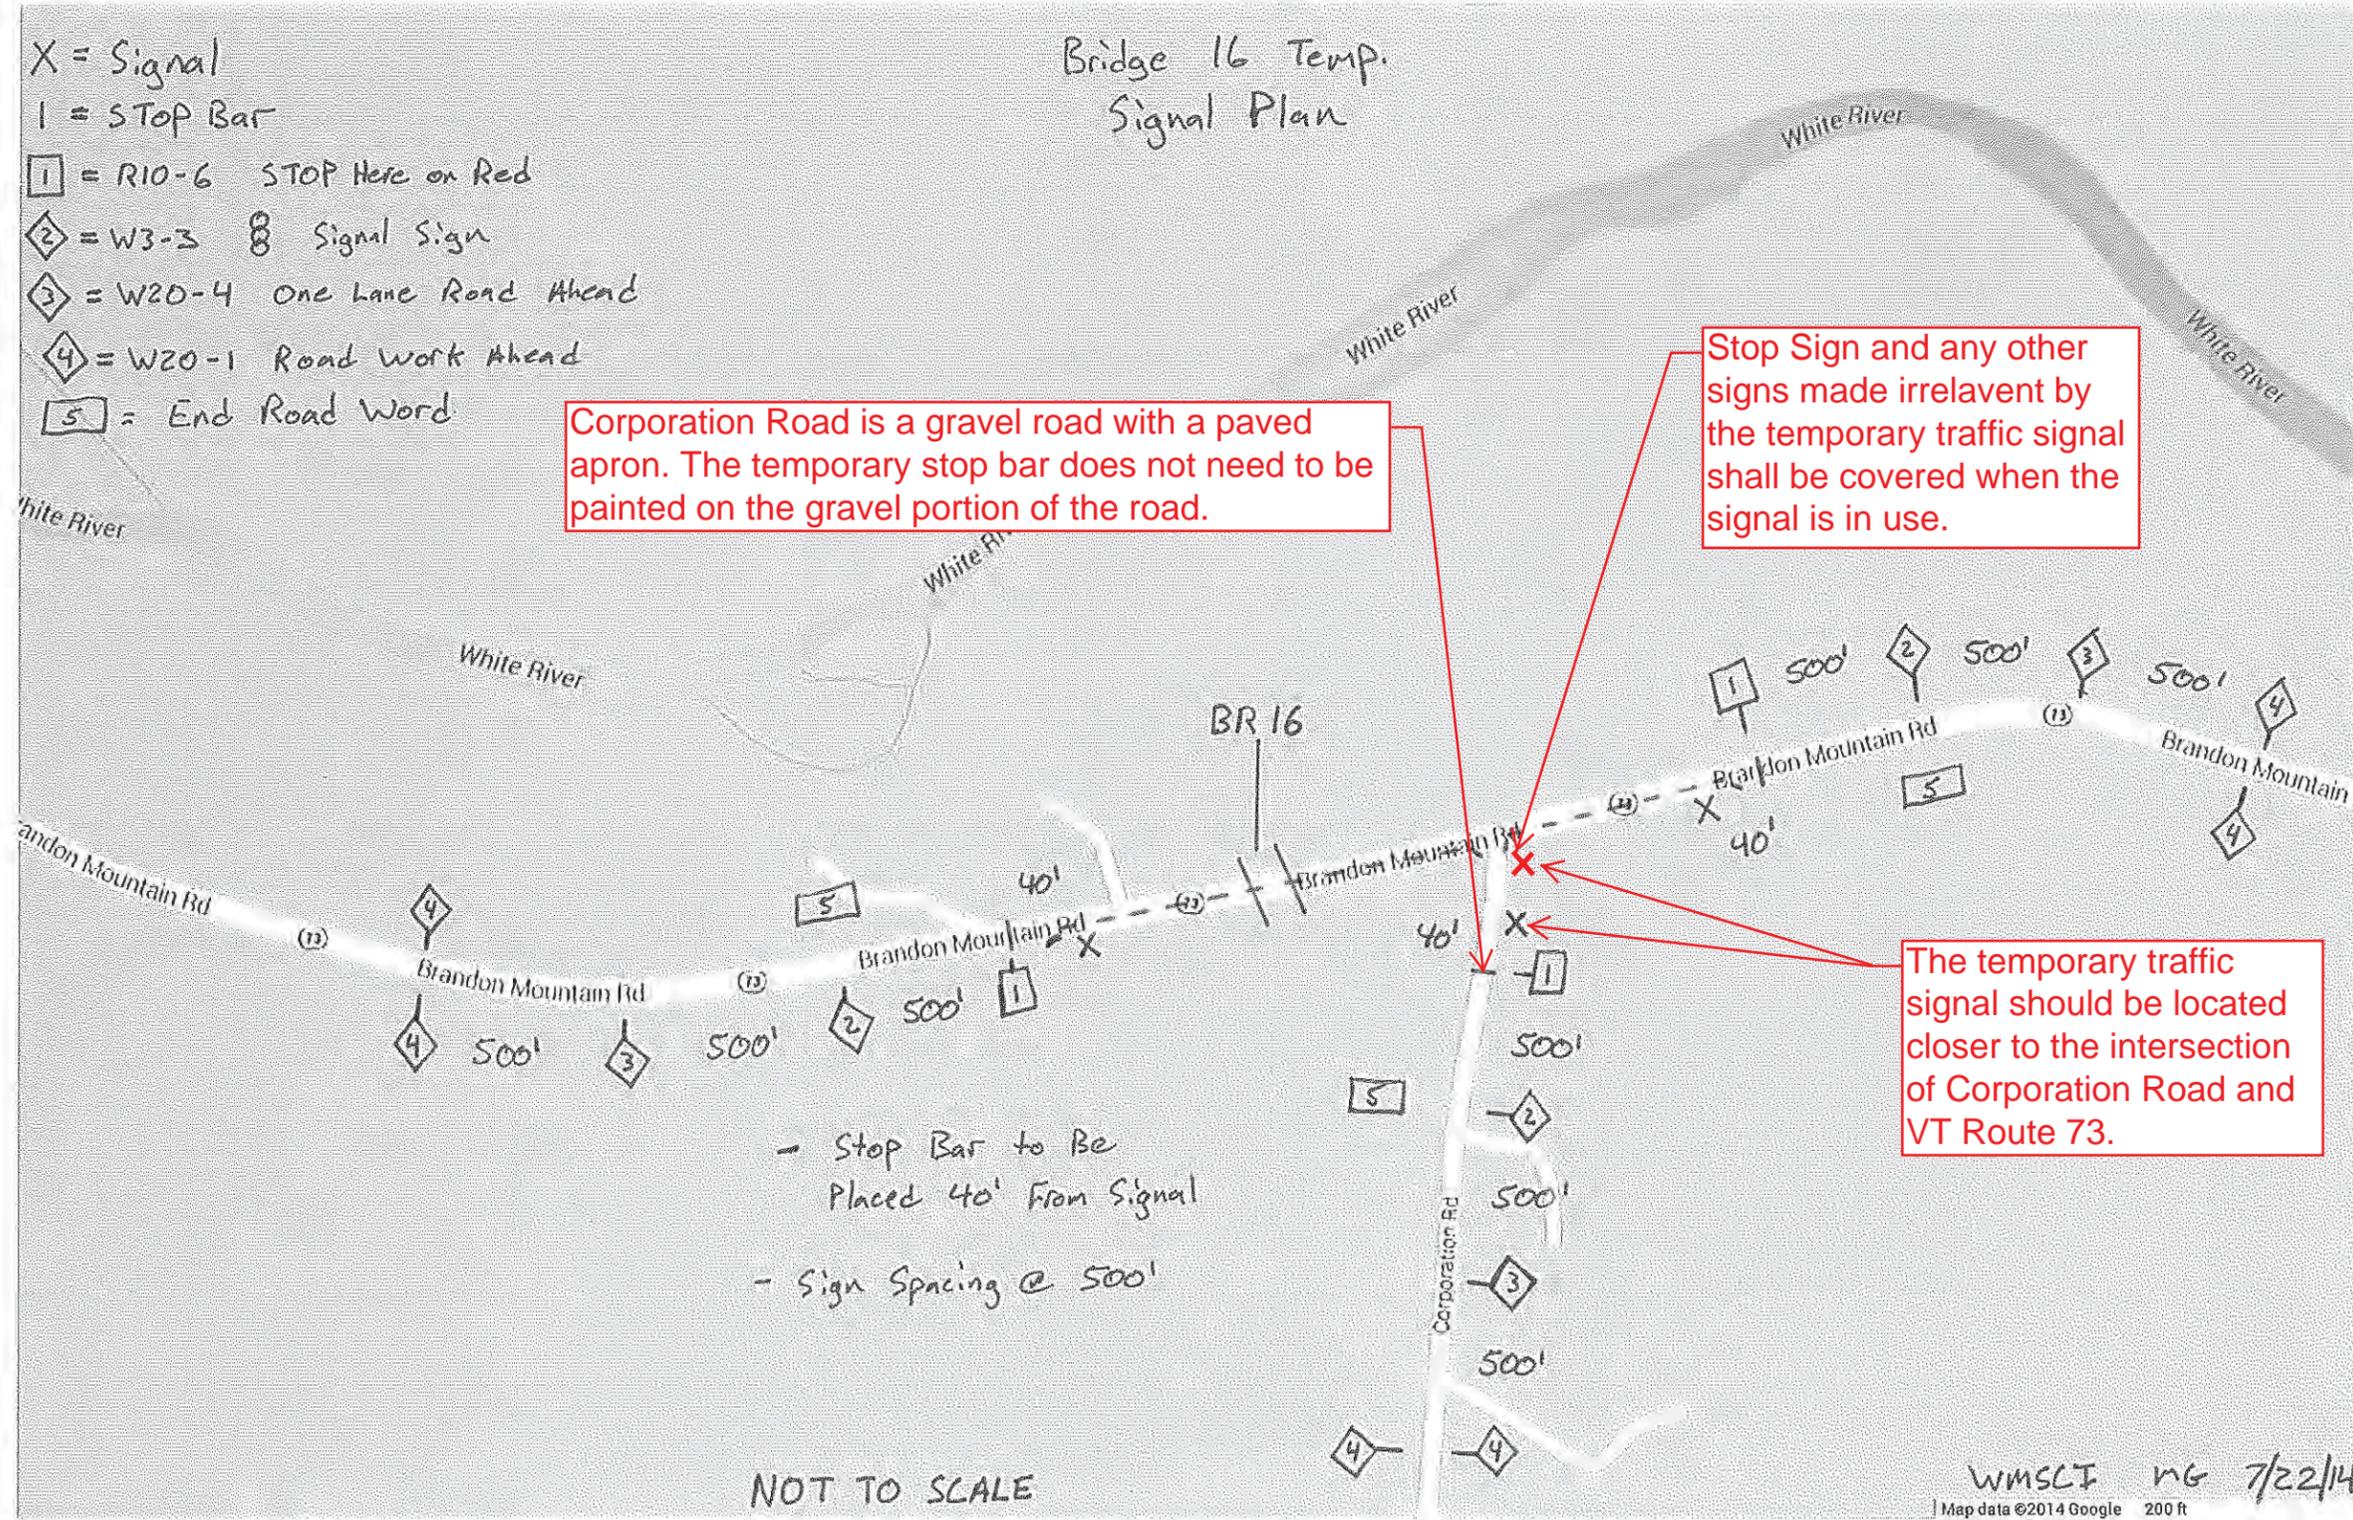

- Stop Bar to Be Placed 40' From Signal
- Sign Spacing @ 500'

NOT TO SCALE