

# STATE OF VERMONT AGENCY OF TRANSPORTATION






## PROPOSED IMPROVEMENT BRIDGE PROJECT CITY OF RUTLAND COUNTY OF RUTLAND

ROUTE NO : TH 13 (FOREST STREET) - URBAN COLLECTOR    BRIDGE NO : 14

PROJECT LOCATION : ON FOREST STREET (TH 13), APPROXIMATELY 0.1 MILES FROM THE INTERSECTION OF FOREST STREET (TH 13) WITH PARK STREET (TH 12) OVER MOON BROOK

PROJECT DESCRIPTION : REPLACEMENT OF BRIDGE 14 WITH RELATED APPROACH ROADWAY AND CHANNEL WORK NON-PARTICIPATING PAVING

LENGTH OF STRUCTURE : 53 FEET.  
LENGTH OF ROADWAY : 172 FEET.  
LENGTH OF PROJECT : 225 FEET.

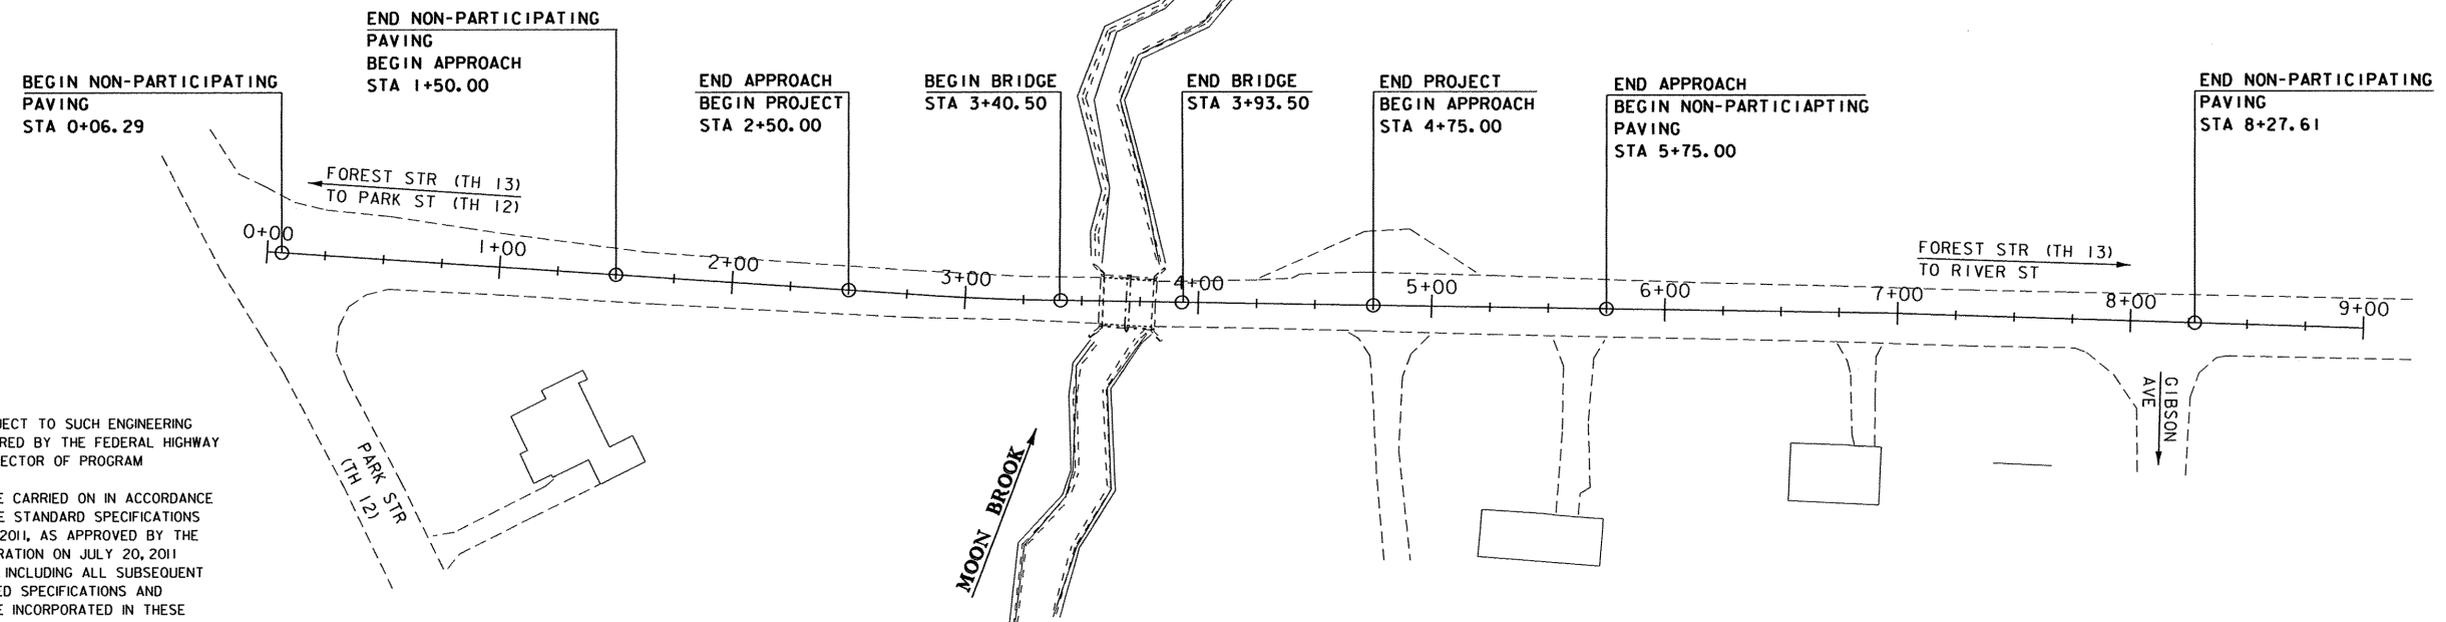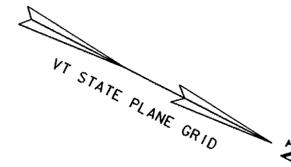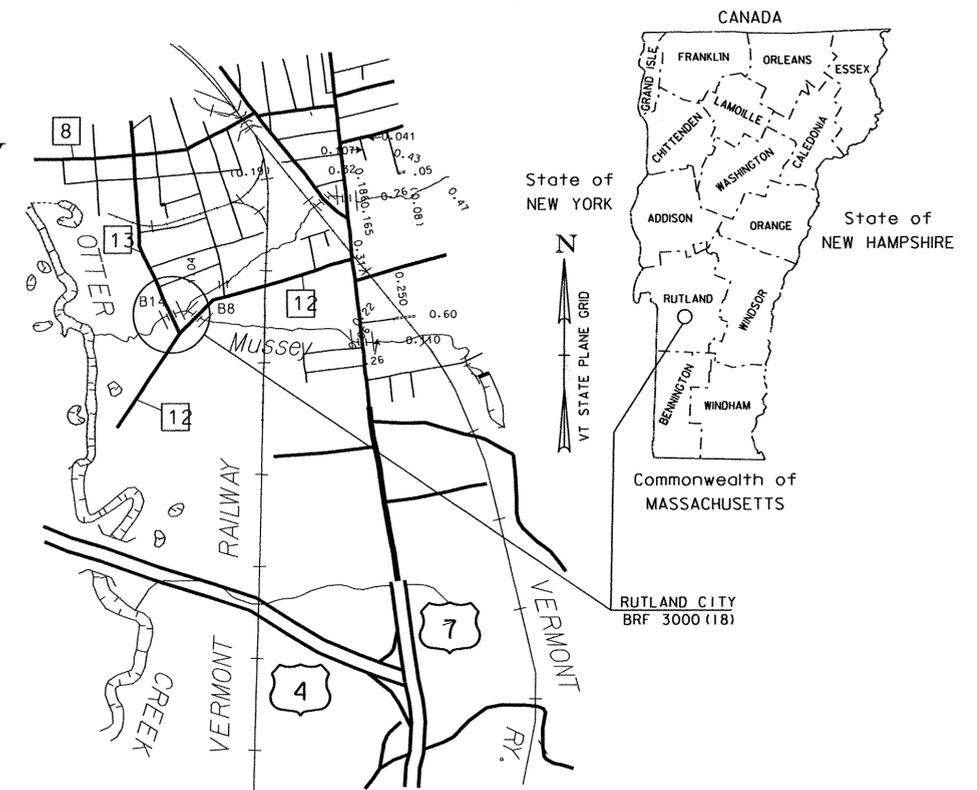

THESE PLANS ARE SUBJECT TO SUCH ENGINEERING CHANGES AS MAY BE REQUIRED BY THE FEDERAL HIGHWAY ADMINISTRATION OR THE DIRECTOR OF PROGRAM DEVELOPMENT.

CONSTRUCTION IS TO BE CARRIED ON IN ACCORDANCE WITH THESE PLANS AND THE STANDARD SPECIFICATIONS FOR CONSTRUCTION DATED 2011, AS APPROVED BY THE FEDERAL HIGHWAY ADMINISTRATION ON JULY 20, 2011 FOR USE ON THIS PROJECT, INCLUDING ALL SUBSEQUENT REVISIONS AND SUCH REVISED SPECIFICATIONS AND SPECIAL PROVISIONS AS ARE INCORPORATED IN THESE PLANS.

QUALITY ASSURANCE PROGRAM : LEVEL 2	
SURVEYED BY :	L. ORVIS
SURVEYED DATE :	4-23-1998
DATUM	
VERTICAL	NAVD 88
HORIZONTAL	NAD 83 (96)

SCALE 1" = 40'-0"  
40 0 40

DIRECTOR OF PROGRAM DEVELOPMENT	
APPROVED <i>Kevin A. Nadeau</i>	DATE 3/3/14
PROJECT MANAGER : CAROLYN CARLSON, P.E.	
PROJECT NAME : RUTLAND CITY	
PROJECT NUMBER : BR 3000 (18)	
SHEET 1 OF 44 SHEETS	