



CONSTRUCTION LEADERS

LETTER OF TRANSMITTAL	
DATE: <b>April 8, 2015</b>	PCL JOB NO: <b>5515002</b>
ATTN: <b>Chris Barker</b>	TRANSMITTAL NO: <b>056</b>

To: **State of Vermont Agency of Transportation**  
One National Life Drive

(802) 828-0053

Re: Hartford Lateral Slide  
Project No.: IM 091-2(79)  
Contract ID.: 12A132

County: Windsor

PCL FILE NO: 5515002-35.1

WE ARE SENDING  Attached  Under separate cover via Email & SP the following:

Shop drawings  Prints  Plans  Samples  Specifications

Copy of Letter  Change Order  Other

COPIES	SPEC.	REVISION	DESCRIPTION
1	Sheet 5, Note 73	1	TCP – I-91 NB & SB Closures

TRANSMITTED for as checked below:

For approval  Approved as submitted  Resubmit  1 Copies for approval

For your use  Approved as noted  Submit  Copies for distribution

As requested  Returned for corrections  Return  Corrected prints

For review and comment

**Remarks:**

The attached drawings have been revised per email comments from the Agency dated 4/3/2015.

Please return an email of this approved submittal to Erich Heymann ([ewheymann@pcl.com](mailto:ewheymann@pcl.com)) and Jeremy Mackling ([jmackling@pcl.com](mailto:jmackling@pcl.com)).

We request the review and return of this submittal within 2 days. Please advise if this request cannot be met so we can plan accordingly.

By: **Erich Heymann**, Project Engineer

COPY TO: Project Files



**CONSTRUCTION LEADERS**

**SUBMITTAL NO. : 35.1  
TCP – I-91 NB & SB Closures**

<b>Item No.</b>	<b>Specification</b>	<b>Description</b>
1	Sheet 5, Note 73	TCP – I-91 NB & SB Closures

***PROJECT:***  
**HARTFORD LATERAL SLIDE**  
**PROJECT NO.: IM 091-2(79)**  
**CONTRACT ID.: 12A132**

***OWNER:***  
**STATE OF VERMONT AGENCY OF TRANSPORTATION**

***ENGINEER OF RECORD:***  
**STATE OF VERMONT AGENCY OF TRANSPORTATION**

***CONTRACTOR:***  
**PCL CIVIL CONSTRUCTORS, INC.**

**APRIL 8, 2015**




NOTES:  
 1. THIS SIGN PACKAGE (SHEETS 62-64) IS INTENDED FOR THE FOLLOWING WORK ITEMS:  
 • ITEM 7.3: I-91 SB CLOSURE  
 2. SOLID SUBSTRATE CONSTRUCTION WARNING SIGNAGE SHALL BE BLACK ON FLUORESCENT ORANGE BACKGROUND SHEETING AND AN ASTM TYPE IX REFLECTIVITY. IF ROLL UP CONSTRUCTION WARNING SIGNAGE IS USED IT SHALL BE BLACK ON FLUORESCENT ORANGE BACKGROUND SHEETING AND AN ASTM TYPE VI OR VII REFLECTIVITY.

- ➔ FLOW OF TRAFFIC
- RETROREFLECTIVE PLASTIC DRUM
- ▨ FLASHING ARROW PANEL
- TYPE III BARRICADE



I-91 SB CLOSURE

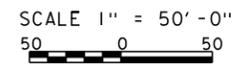

PROJECT NAME: HARTFORD	PLOT DATE: 04/07/15
PROJECT NUMBER: IM 091-2(79)	DRAWN BY: B. LYON
FILE NAME: sl2a026-I-91 SB Closure.dgn	CHECKED BY: S. SAWYER
PROJECT LEADER: K. HIGGINS	SHEET 62 OF ??
DESIGNED BY: B. LYON	
I-91 SB CLOSURE	




NOTES:

- THIS SIGN PACKAGE (SHEETS 62-64) IS INTENDED FOR THE FOLLOWING WORK ITEMS:
  - ITEM 7.3: I-91 SB CLOSURE
- SOLID SUBSTRATE CONSTRUCTION WARNING SIGNAGE SHALL BE BLACK ON FLUORESCENT ORANGE BACKGROUND SHEETING AND AN ASTM TYPE IX REFLECTIVITY. IF ROLL UP CONSTRUCTION WARNING SIGNAGE IS USED IT SHALL BE BLACK ON FLUORESCENT ORANGE BACKGROUND SHEETING AND AN ASTM TYPE VI OR VII REFLECTIVITY.

- ➔ FLOW OF TRAFFIC
- RETROREFLECTIVE PLASTIC DRUM
- ▣ FLASHING ARROW PANEL
- ▣ TYPE III BARRICADE



I-91 SB CLOSURE

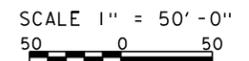

PROJECT NAME:	HARTFORD	PLOT DATE:	04/07/15
PROJECT NUMBER:	IM 091-2(79)	DRAWN BY:	B. LYON
FILE NAME:	sl2a026_I-91 SB Closure.dgn	CHECKED BY:	S. SAWYER
PROJECT LEADER:	K. HIGGINS	SHEET	63 OF ??
DESIGNED BY:	B. LYON		
I-91 SB CLOSURE			



**NOTES:**

1. THIS SIGN PACKAGE (SHEETS 62-64) IS INTENDED FOR THE FOLLOWING WORK ITEMS:
  - ITEM 7.3: I-91 SB CLOSURE
2. SOLID SUBSTRATE CONSTRUCTION WARNING SIGNAGE SHALL BE BLACK ON FLUORESCENT ORANGE BACKGROUND SHEETING AND AN ASTM TYPE IX REFLECTIVITY. IF ROLL UP CONSTRUCTION WARNING SIGNAGE IS USED IT SHALL BE BLACK ON FLUORESCENT ORANGE BACKGROUND SHEETING AND AN ASTM TYPE VI OR VII REFLECTIVITY.

- ➔ FLOW OF TRAFFIC
- RETROREFLECTIVE PLASTIC DRUM
- ▣ FLASHING ARROW PANEL
- TYPE III BARRICADE





**I-91 SB CLOSURE**

SCALE 1" = 50' - 0"  
 50 0 50



PROJECT NAME: HARTFORD	PLOT DATE: 04/07/15
PROJECT NUMBER: IM 091-2(79)	DRAWN BY: B. LYON
FILE NAME: sl2a026_I-91 SB Closure.dgn	CHECKED BY: S. SAWYER
PROJECT LEADER: K. HIGGINS	SHEET 64 OF ??
DESIGNED BY: B. LYON	
I-91 SB CLOSURE	

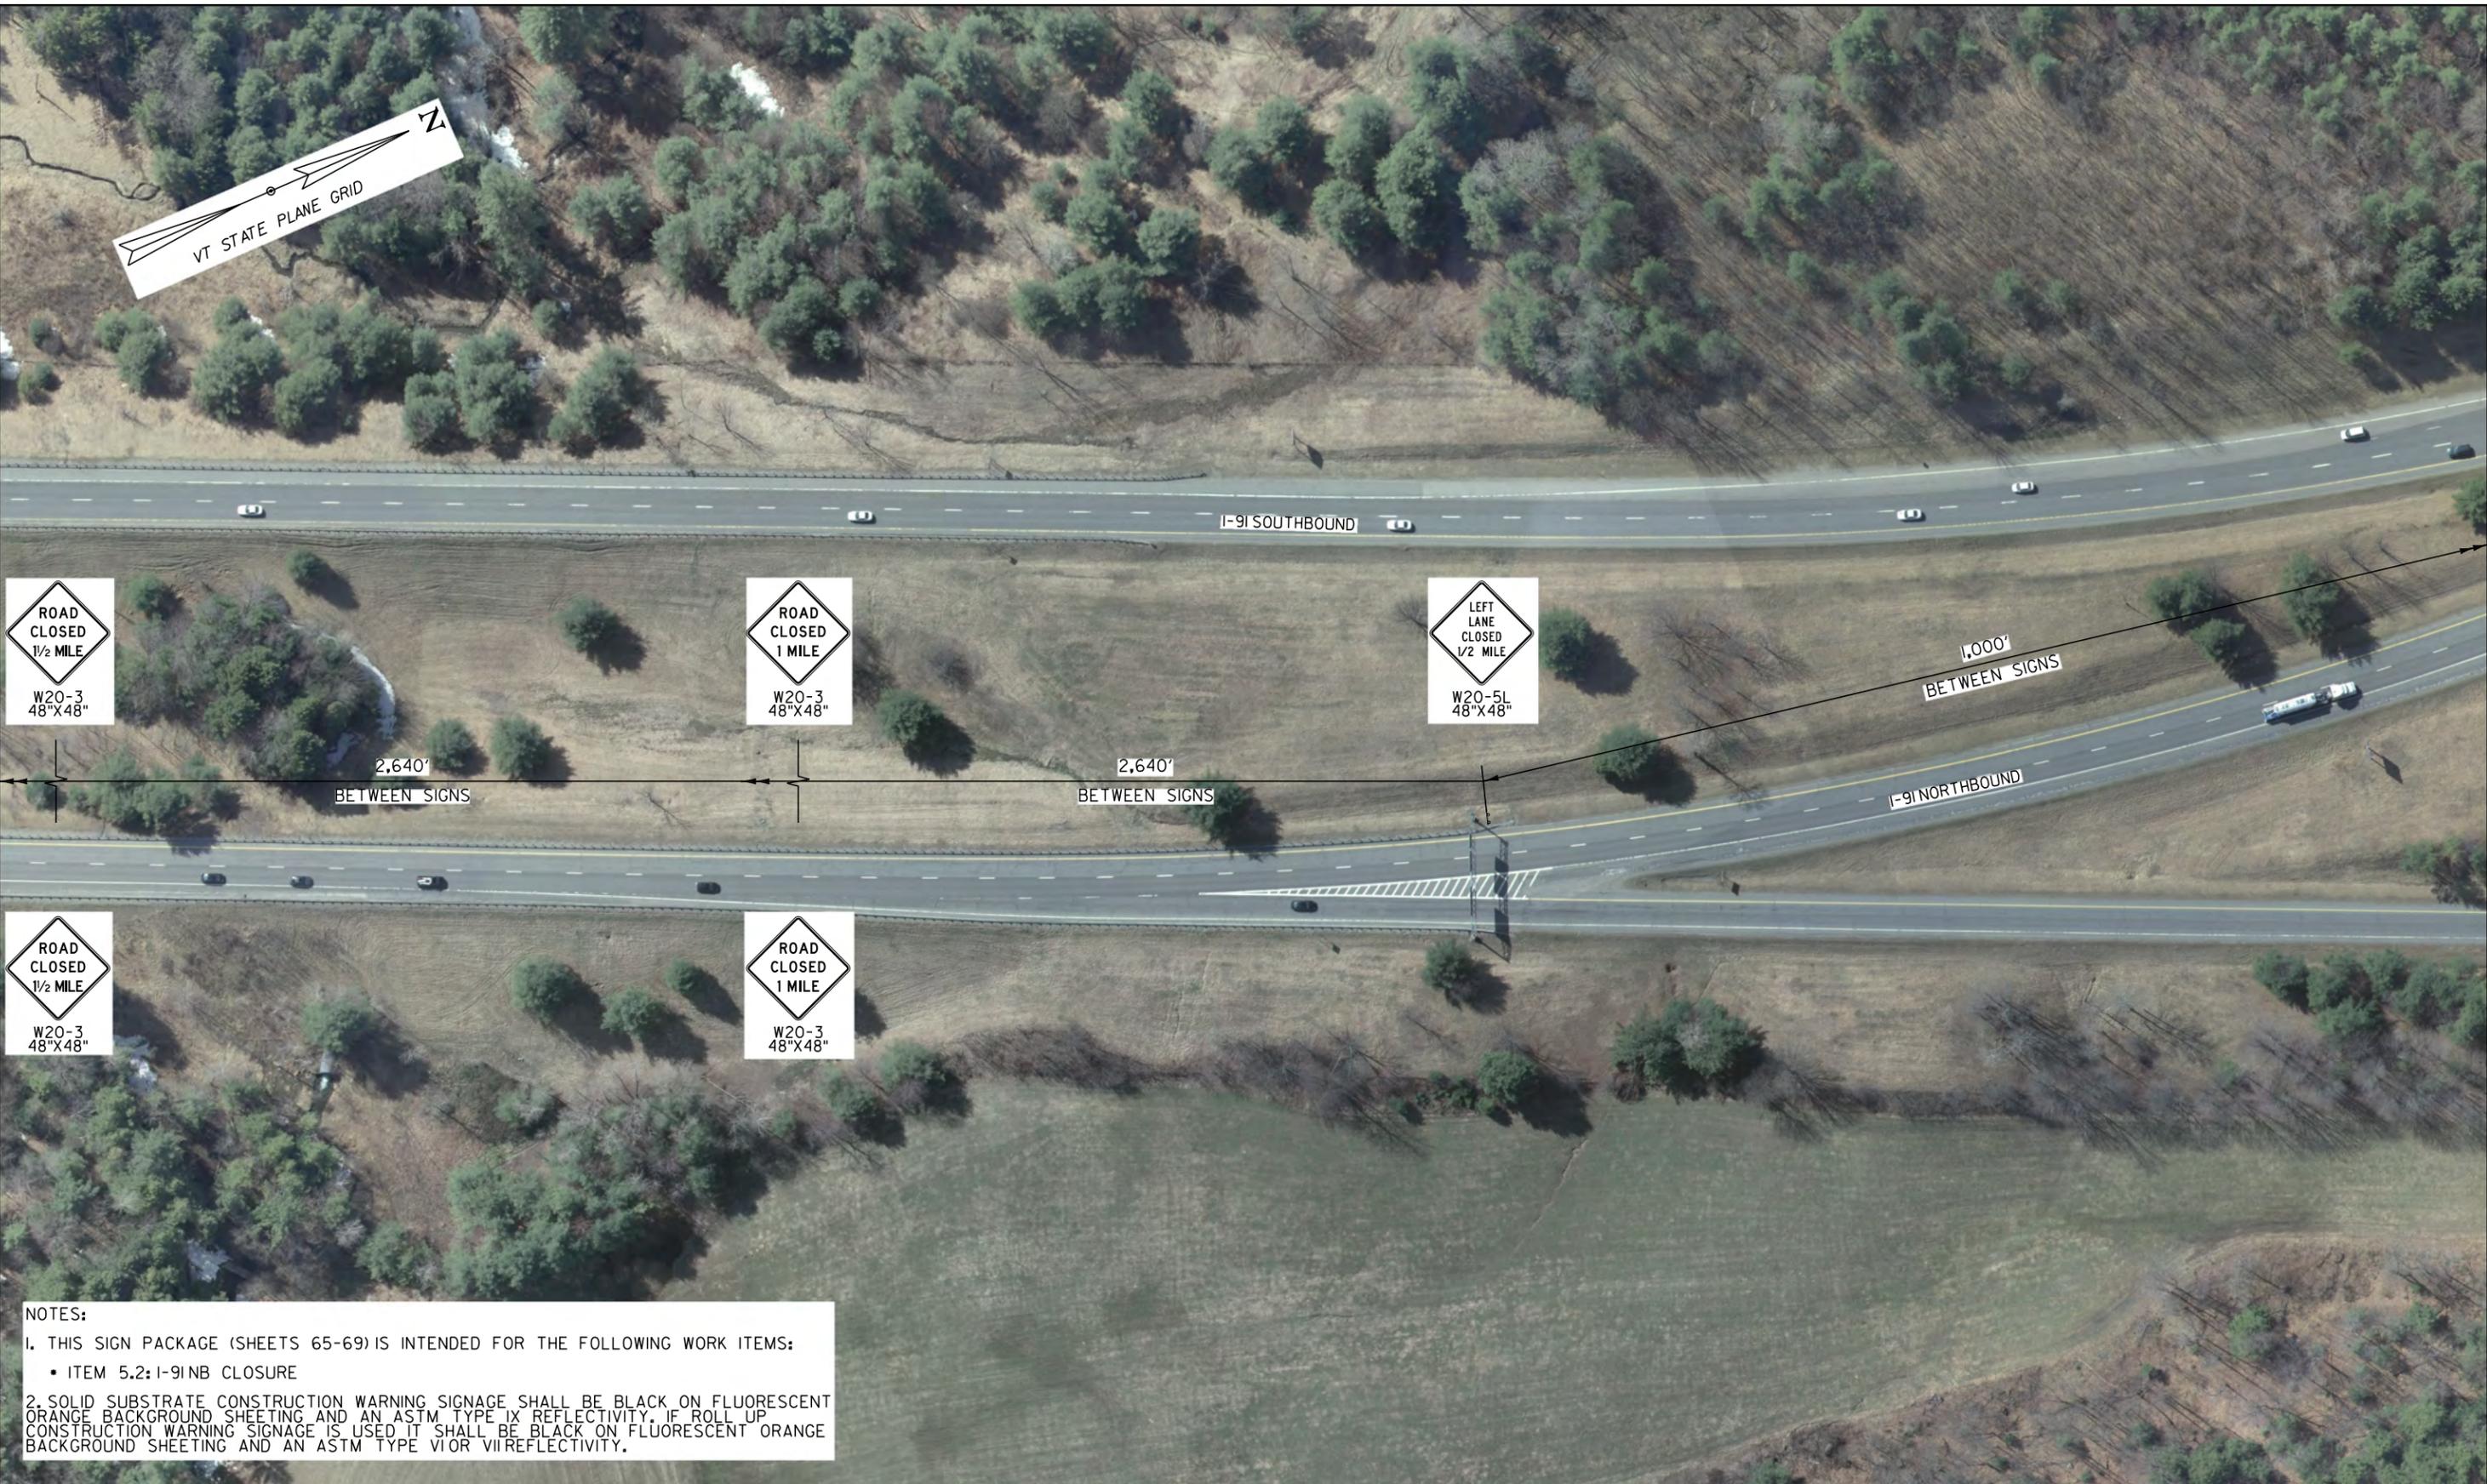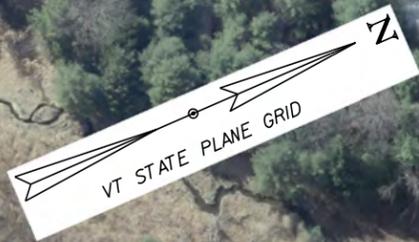

ROAD CLOSED  
1/2 MILE  
W20-3  
48"X48"

ROAD CLOSED  
1 MILE  
W20-3  
48"X48"

LEFT LANE  
CLOSED  
1/2 MILE  
W20-5L  
48"X48"

ROAD CLOSED  
1/2 MILE  
W20-3  
48"X48"


ROAD CLOSED  
1 MILE  
W20-3  
48"X48"

NOTES:  
 1. THIS SIGN PACKAGE (SHEETS 65-69) IS INTENDED FOR THE FOLLOWING WORK ITEMS:  
 • ITEM 5.2: I-91NB CLOSURE  
 2. SOLID SUBSTRATE CONSTRUCTION WARNING SIGNAGE SHALL BE BLACK ON FLUORESCENT ORANGE BACKGROUND SHEETING AND AN ASTM TYPE IX REFLECTIVITY. IF ROLL UP CONSTRUCTION WARNING SIGNAGE IS USED IT SHALL BE BLACK ON FLUORESCENT ORANGE BACKGROUND SHEETING AND AN ASTM TYPE VI OR VII REFLECTIVITY.


- ➔ FLOW OF TRAFFIC
- RETROREFLECTIVE PLASTIC DRUM
- ▨ FLASHING ARROW PANEL
- TYPE III BARRICADE



I-91 NB CLOSURE

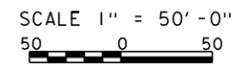

PROJECT NAME: HARTFORD	PLOT DATE: 04/07/15
PROJECT NUMBER: IM 091-2(79)	DRAWN BY: B. LYON
FILE NAME: sl2a026_I-91NB Closure.dgn	CHECKED BY: S. SAWYER
PROJECT LEADER: K. HIGGINS	SHEET 65 OF ??
DESIGNED BY: B. LYON	
I-91NB CLOSURE	

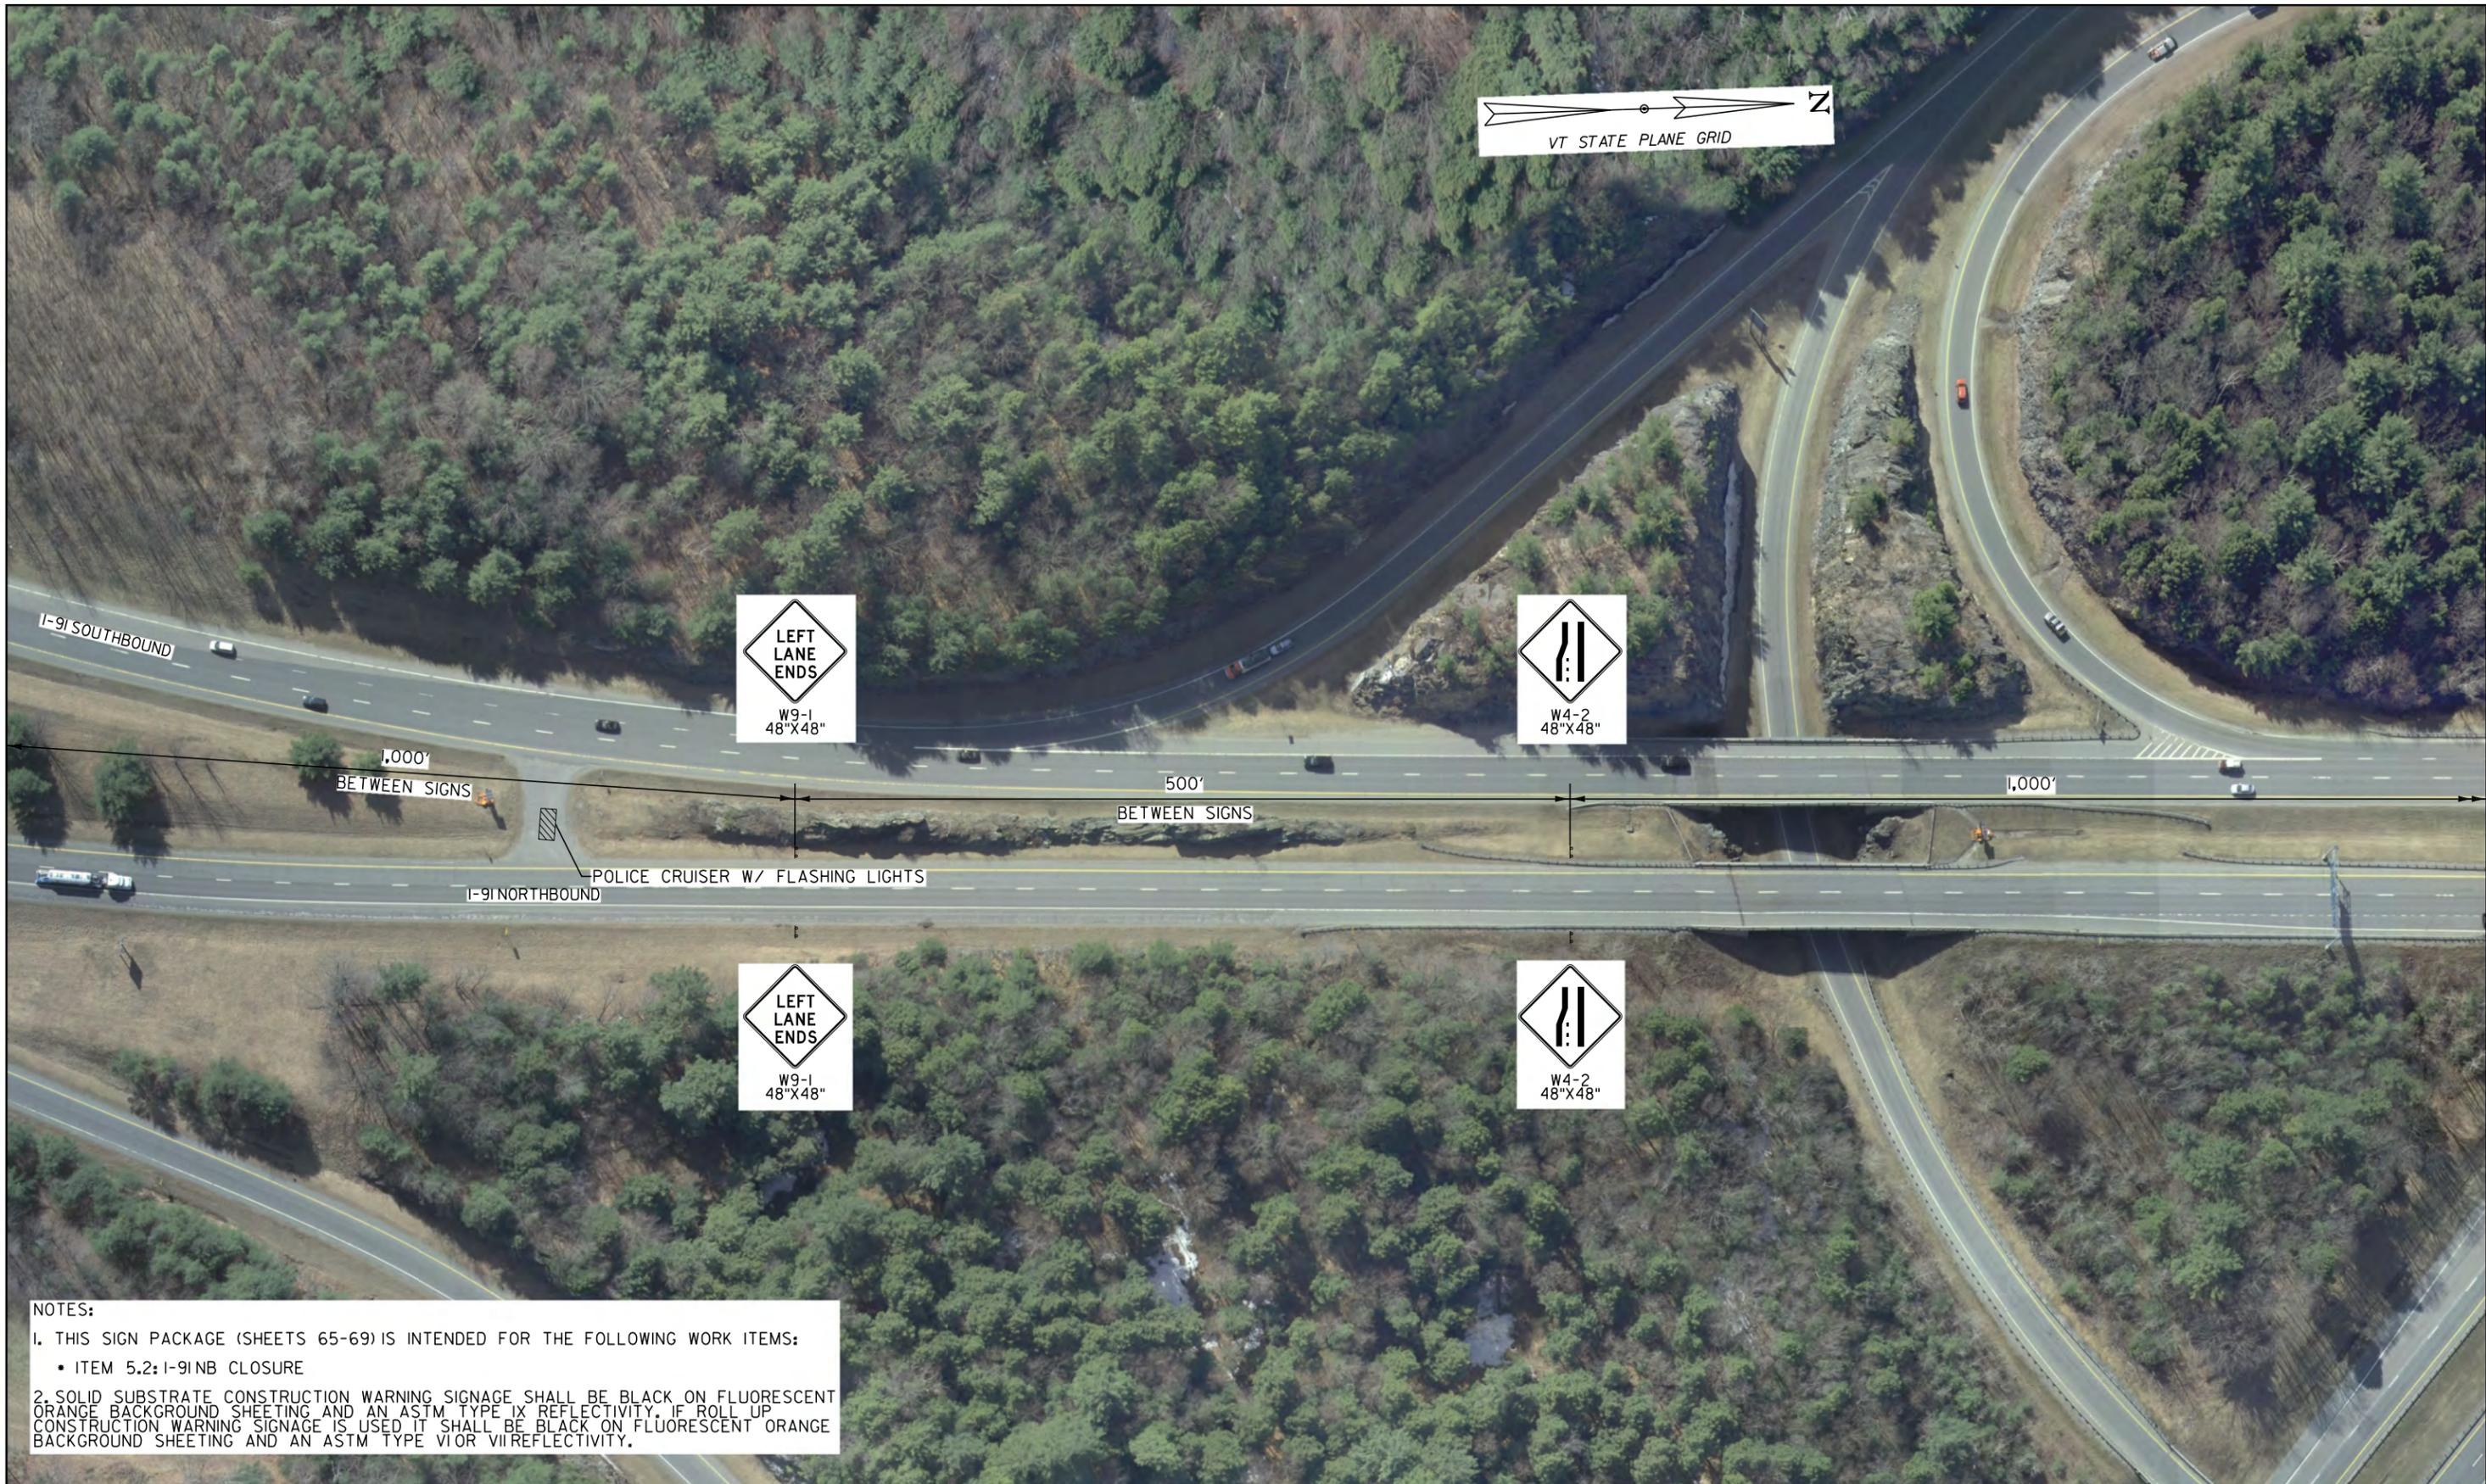


NOTES:

- THIS SIGN PACKAGE (SHEETS 65-69) IS INTENDED FOR THE FOLLOWING WORK ITEMS:
  - ITEM 5.2: I-91NB CLOSURE
- SOLID SUBSTRATE CONSTRUCTION WARNING SIGNAGE SHALL BE BLACK ON FLUORESCENT ORANGE BACKGROUND SHEETING AND AN ASTM TYPE IX REFLECTIVITY. IF ROLL UP CONSTRUCTION WARNING SIGNAGE IS USED IT SHALL BE BLACK ON FLUORESCENT ORANGE BACKGROUND SHEETING AND AN ASTM TYPE VI OR VII REFLECTIVITY.

- ➔ FLOW OF TRAFFIC
- RETROREFLECTIVE PLASTIC DRUM
- ▣ FLASHING ARROW PANEL
- TYPE III BARRICADE



I-91 NB CLOSURE

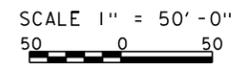


PROJECT NAME: HARTFORD	PLOT DATE: 04/07/15
PROJECT NUMBER: IM 091-2(79)	DRAWN BY: B. LYON
FILE NAME: sl2a026_I-91NB Closure.dgn	CHECKED BY: S. SAWYER
PROJECT LEADER: K. HIGGINS	SHEET 66 OF ??
DESIGNED BY: B. LYON	
I-91NB CLOSURE	




NOTES:  
 1. THIS SIGN PACKAGE (SHEETS 65-69) IS INTENDED FOR THE FOLLOWING WORK ITEMS:  
 • ITEM 5.2: I-91NB CLOSURE  
 2. SOLID SUBSTRATE CONSTRUCTION WARNING SIGNAGE SHALL BE BLACK ON FLUORESCENT ORANGE BACKGROUND SHEETING AND AN ASTM TYPE IX REFLECTIVITY. IF ROLL UP CONSTRUCTION WARNING SIGNAGE IS USED IT SHALL BE BLACK ON FLUORESCENT ORANGE BACKGROUND SHEETING AND AN ASTM TYPE VI OR VII REFLECTIVITY.


- ➔ FLOW OF TRAFFIC
- RETROREFLECTIVE PLASTIC DRUM
- ▣ FLASHING ARROW PANEL
- ▣ TYPE III BARRICADE

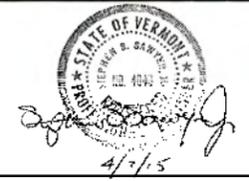

I-91 NB CLOSURE

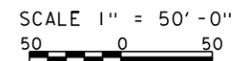

PROJECT NAME:	HARTFORD	PLOT DATE:	04/07/15
PROJECT NUMBER:	IM 091-2(79)	DRAWN BY:	B. LYON
FILE NAME:	sl2a026_I-91NB Closure.dgn	CHECKED BY:	S. SAWYER
PROJECT LEADER:	K. HIGGINS	SHEET	67 OF ??
DESIGNED BY:	B. LYON		
I-91NB CLOSURE			

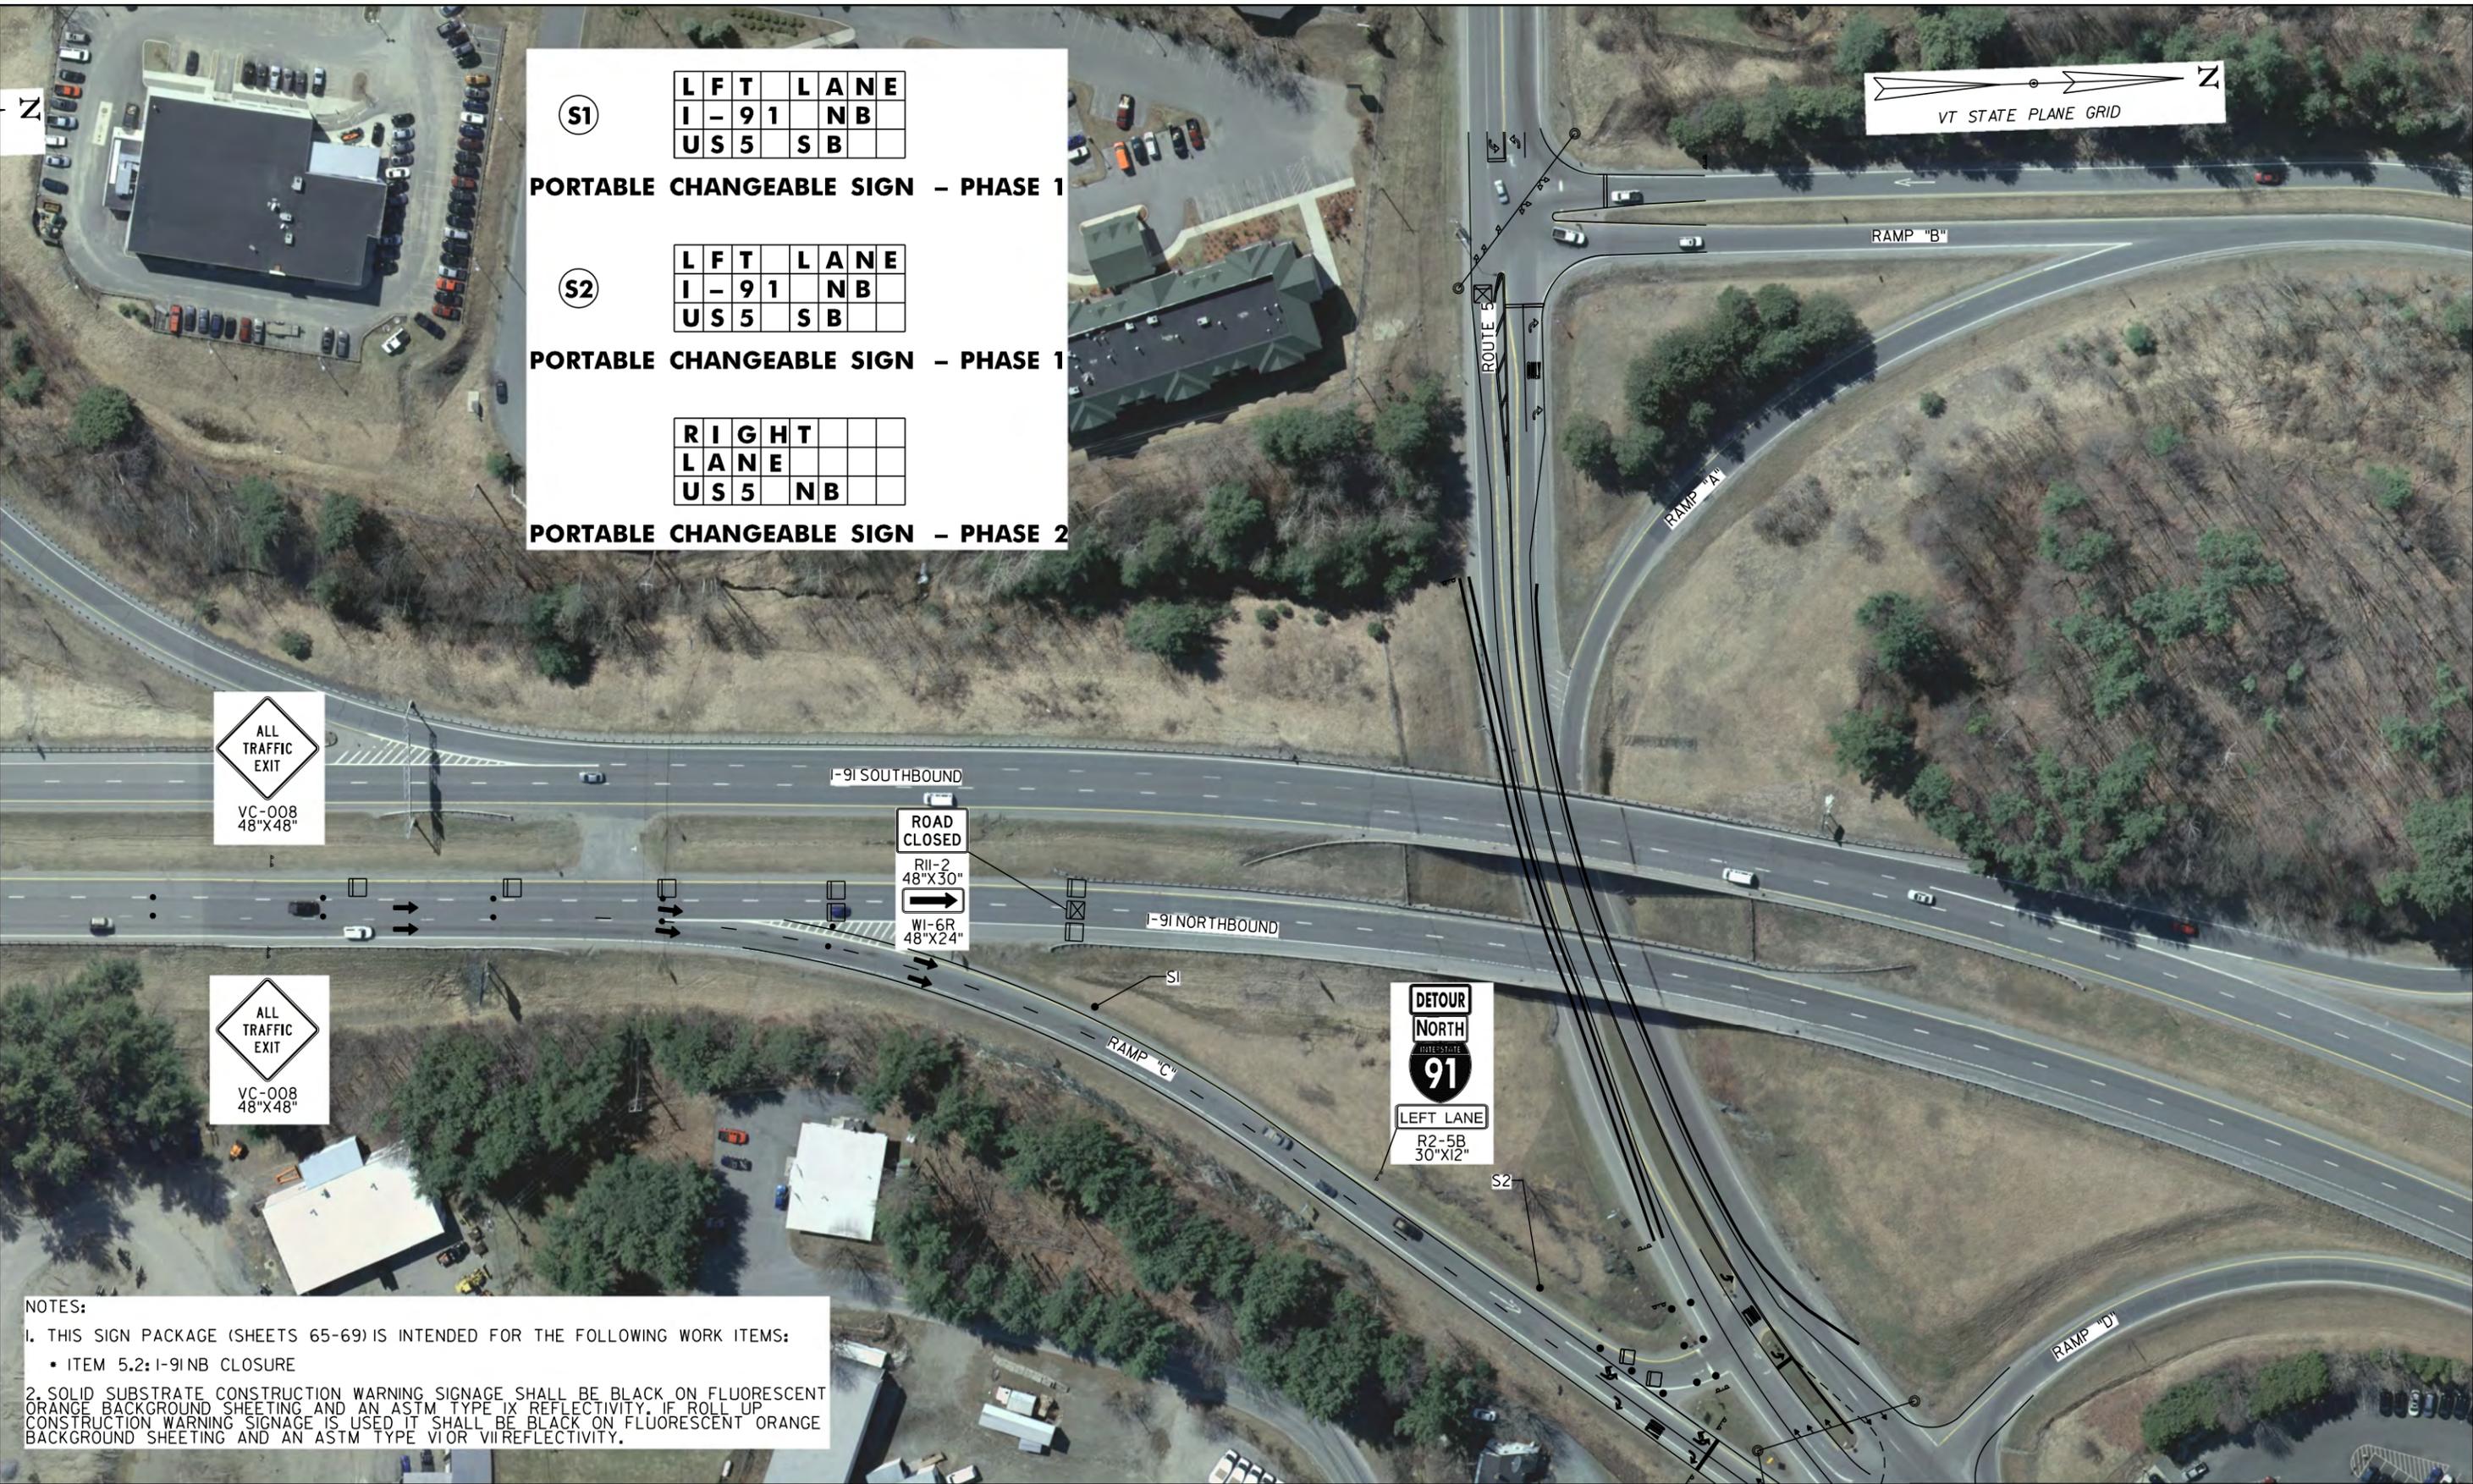

**(S1)**  

L	F	T	L	A	N	E
I	-	9	1	N	B	
U	S	5	S	B		

**PORTABLE CHANGEABLE SIGN - PHASE 1**

**(S2)**  

L	F	T	L	A	N	E
I	-	9	1	N	B	
U	S	5	S	B		

**PORTABLE CHANGEABLE SIGN - PHASE 1**

R	I	G	H	T		
L	A	N	E			
U	S	5	N	B		

**PORTABLE CHANGEABLE SIGN - PHASE 2**

**ALL TRAFFIC EXIT**  
 VC-008  
 48"X48"

**ALL TRAFFIC EXIT**  
 VC-008  
 48"X48"

**ROAD CLOSED**  
 R11-2  
 48"X30"  
  
 W1-6R  
 48"X24"

**DETOUR**  
**NORTH**  
  
**LEFT LANE**  
 R2-5B  
 30"X12"

**NOTES:**  
 1. THIS SIGN PACKAGE (SHEETS 65-69) IS INTENDED FOR THE FOLLOWING WORK ITEMS:  
 • ITEM 5.2: I-91NB CLOSURE  
 2. SOLID SUBSTRATE CONSTRUCTION WARNING SIGNAGE SHALL BE BLACK ON FLUORESCENT ORANGE BACKGROUND SHEETING AND AN ASTM TYPE IX REFLECTIVITY. IF ROLL UP CONSTRUCTION WARNING SIGNAGE IS USED IT SHALL BE BLACK ON FLUORESCENT ORANGE BACKGROUND SHEETING AND AN ASTM TYPE VI OR VII REFLECTIVITY.

- FLOW OF TRAFFIC
- RETROREFLECTIVE PLASTIC DRUM
- FLASHING ARROW PANEL
- TYPE III BARRICADE




**I-91 NB CLOSURE**

SCALE 1" = 50' - 0"



PROJECT NAME: HARTFORD  
 PROJECT NUMBER: IM 091-2(79)  
 PREPARED BY:  
**SEBAGO**  
 TECHNICS  
 FILE NAME: sl2a026\_I-91NB Closure.dgn  
 PROJECT LEADER: K. HIGGINS  
 DESIGNED BY: B. LYON  
 I-91NB CLOSURE  
 PLOT DATE: 04/07/15  
 DRAWN BY: B. LYON  
 CHECKED BY: S. SAWYER  
 SHEET 68 OF ??

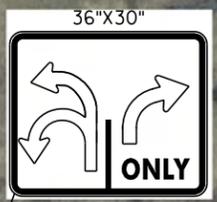

**NOTES:**

- THIS SIGN PACKAGE (SHEETS 65-69) IS INTENDED FOR THE FOLLOWING WORK ITEMS:
  - ITEM 5.2: I-91 NB CLOSURE
- SOLID SUBSTRATE CONSTRUCTION WARNING SIGNAGE SHALL BE BLACK ON FLUORESCENT ORANGE BACKGROUND SHEETING AND AN ASTM TYPE IX REFLECTIVITY. IF ROLL UP CONSTRUCTION WARNING SIGNAGE IS USED IT SHALL BE BLACK ON FLUORESCENT ORANGE BACKGROUND SHEETING AND AN ASTM TYPE VI OR VII REFLECTIVITY.

- ➔ FLOW OF TRAFFIC
- RETROREFLECTIVE PLASTIC DRUM
- ▣ FLASHING ARROW PANEL
- ▣ TYPE III BARRICADE



**I-91 NB CLOSURE**

SCALE 1" = 20' - 0"  
 20 0 20



PROJECT NAME: HARTFORD	PLOT DATE: 04/07/15
PROJECT NUMBER: IM 091-2(79)	DRAWN BY: B. LYON
FILE NAME: sl2a026_I-91NB Closure.dgn	CHECKED BY: S. SAWYER
PROJECT LEADER: K. HIGGINS	SHEET 69 OF ??
DESIGNED BY: B. LYON	
I-91NB CLOSURE	