



CONSTRUCTION LEADERS

LETTER OF TRANSMITTAL	
DATE: August 26, 2015	PCL JOB NO: 5515002
ATTN: Chris Barker	TRANSMITTAL NO: 093

To: **State of Vermont Agency of Transportation**
 One National Life Drive
 Montpelier, VT 05633-5001
 (802) 828-0053

Re: Hartford Lateral Slide
 Project No.: IM 091-2(79)
 Contract ID.: 12A132

County: Windsor PCL FILE NO: 5515002-056.1

WE ARE SENDING Attached _____ Under separate cover via **Email & SP** the following:
 _____ Shop drawings _____ Prints _____ Plans _____ Samples _____ Specifications
 _____ Copy of Letter _____ Change Order _____ Other

COPIES	SPEC.	REVISION	DESCRIPTION
1	Sheet 5, Note 73	1	TCP – I-91 Post Closure (NB)
1	Sheet 5, Note 73	1	TCP – I-91 Post Closure (SB)

TRANSMITTED for as checked below:

For approval _____ Approved as submitted _____ Resubmit Copies for approval
 _____ For your use _____ Approved as noted _____ Submit _____ Copies for distribution
 _____ As requested _____ Returned for corrections _____ Return _____ Corrected prints
 _____ For review and comment

Remarks:

The included traffic control plans have been revised per comments from the Agency dated 8/17/15. Both NB and SB plans are included, however they have been separated out.

Please return an email of this approved submittal to Erich Heymann (ewheymann@pcl.com) and Jeremy Mackling (jmackling@pcl.com).

We request the review and return of this submittal within **1 day**. Please advise if this request cannot be met so we can plan accordingly.

By: **Erich Heymann**, Project Engineer

COPY TO: Project Files



CONSTRUCTION LEADERS

SUBMITTAL NO. : 56.1
TCP – I-91 Post Closure

Item No.	Specification	Description
1	Sheet 5, Note 73	TCP – I-91 Post Closure (NB)
2	Sheet 5, Note 73	TCP – I-91 Post Closure (SB)

PROJECT:
HARTFORD LATERAL SLIDE
PROJECT NO.: IM 091-2(79)
CONTRACT ID.: 12A132

OWNER:
STATE OF VERMONT AGENCY OF TRANSPORTATION

ENGINEER OF RECORD:
STATE OF VERMONT AGENCY OF TRANSPORTATION

CONTRACTOR:
PCL CIVIL CONSTRUCTORS, INC.

AUGUST 26, 2015



1,500'
BETWEEN SIGNS

1,000'
BETWEEN SIGNS

I-91 SOUTHBOUND

I-91 NORTHBOUND

NOTES:

1. REMOVAL OF EXISTING GUARDRAIL AND BARRIER INSTALLED IN PREVIOUS PHASES SHALL BE PERFORMED DURING THE BRIDGE CLOSURE.
2. SOLID SUBSTRATE CONSTRUCTION WARNING SIGNAGE SHALL BE BLACK ON FLUORESCENT ORANGE BACKGROUND SHEETING AND AN ASTM TYPE IX REFLECTIVITY. IF ROLL UP CONSTRUCTION WARNING SIGNAGE IS USED IT SHALL BE BLACK ON FLUORESCENT ORANGE BACKGROUND SHEETING AND AN ASTM TYPE VIOR VII REFLECTIVITY.

- ➔ FLOW OF TRAFFIC
- RETROREFLECTIVE PLASTIC DRUM
- ◻ ENERGY ABSORPTION ATTENUATOR

I-91 NB AFTER CLOSURE PLANS


SCALE 1" = 50' - 0"
50 0 50



PROJECT NAME: HARTFORD
PROJECT NUMBER: IM 091-2(79)

FILE NAME: sl2a026CutSheet.dgn
PROJECT LEADER: K. HIGGINS
DESIGNED BY: B. LYON
I-91NB AFTER CLOSURE PLANS

PLOT DATE: 08/25/15
DRAWN BY: B. LYON
CHECKED BY: S. SAWYER
SHEET 1 OF 4

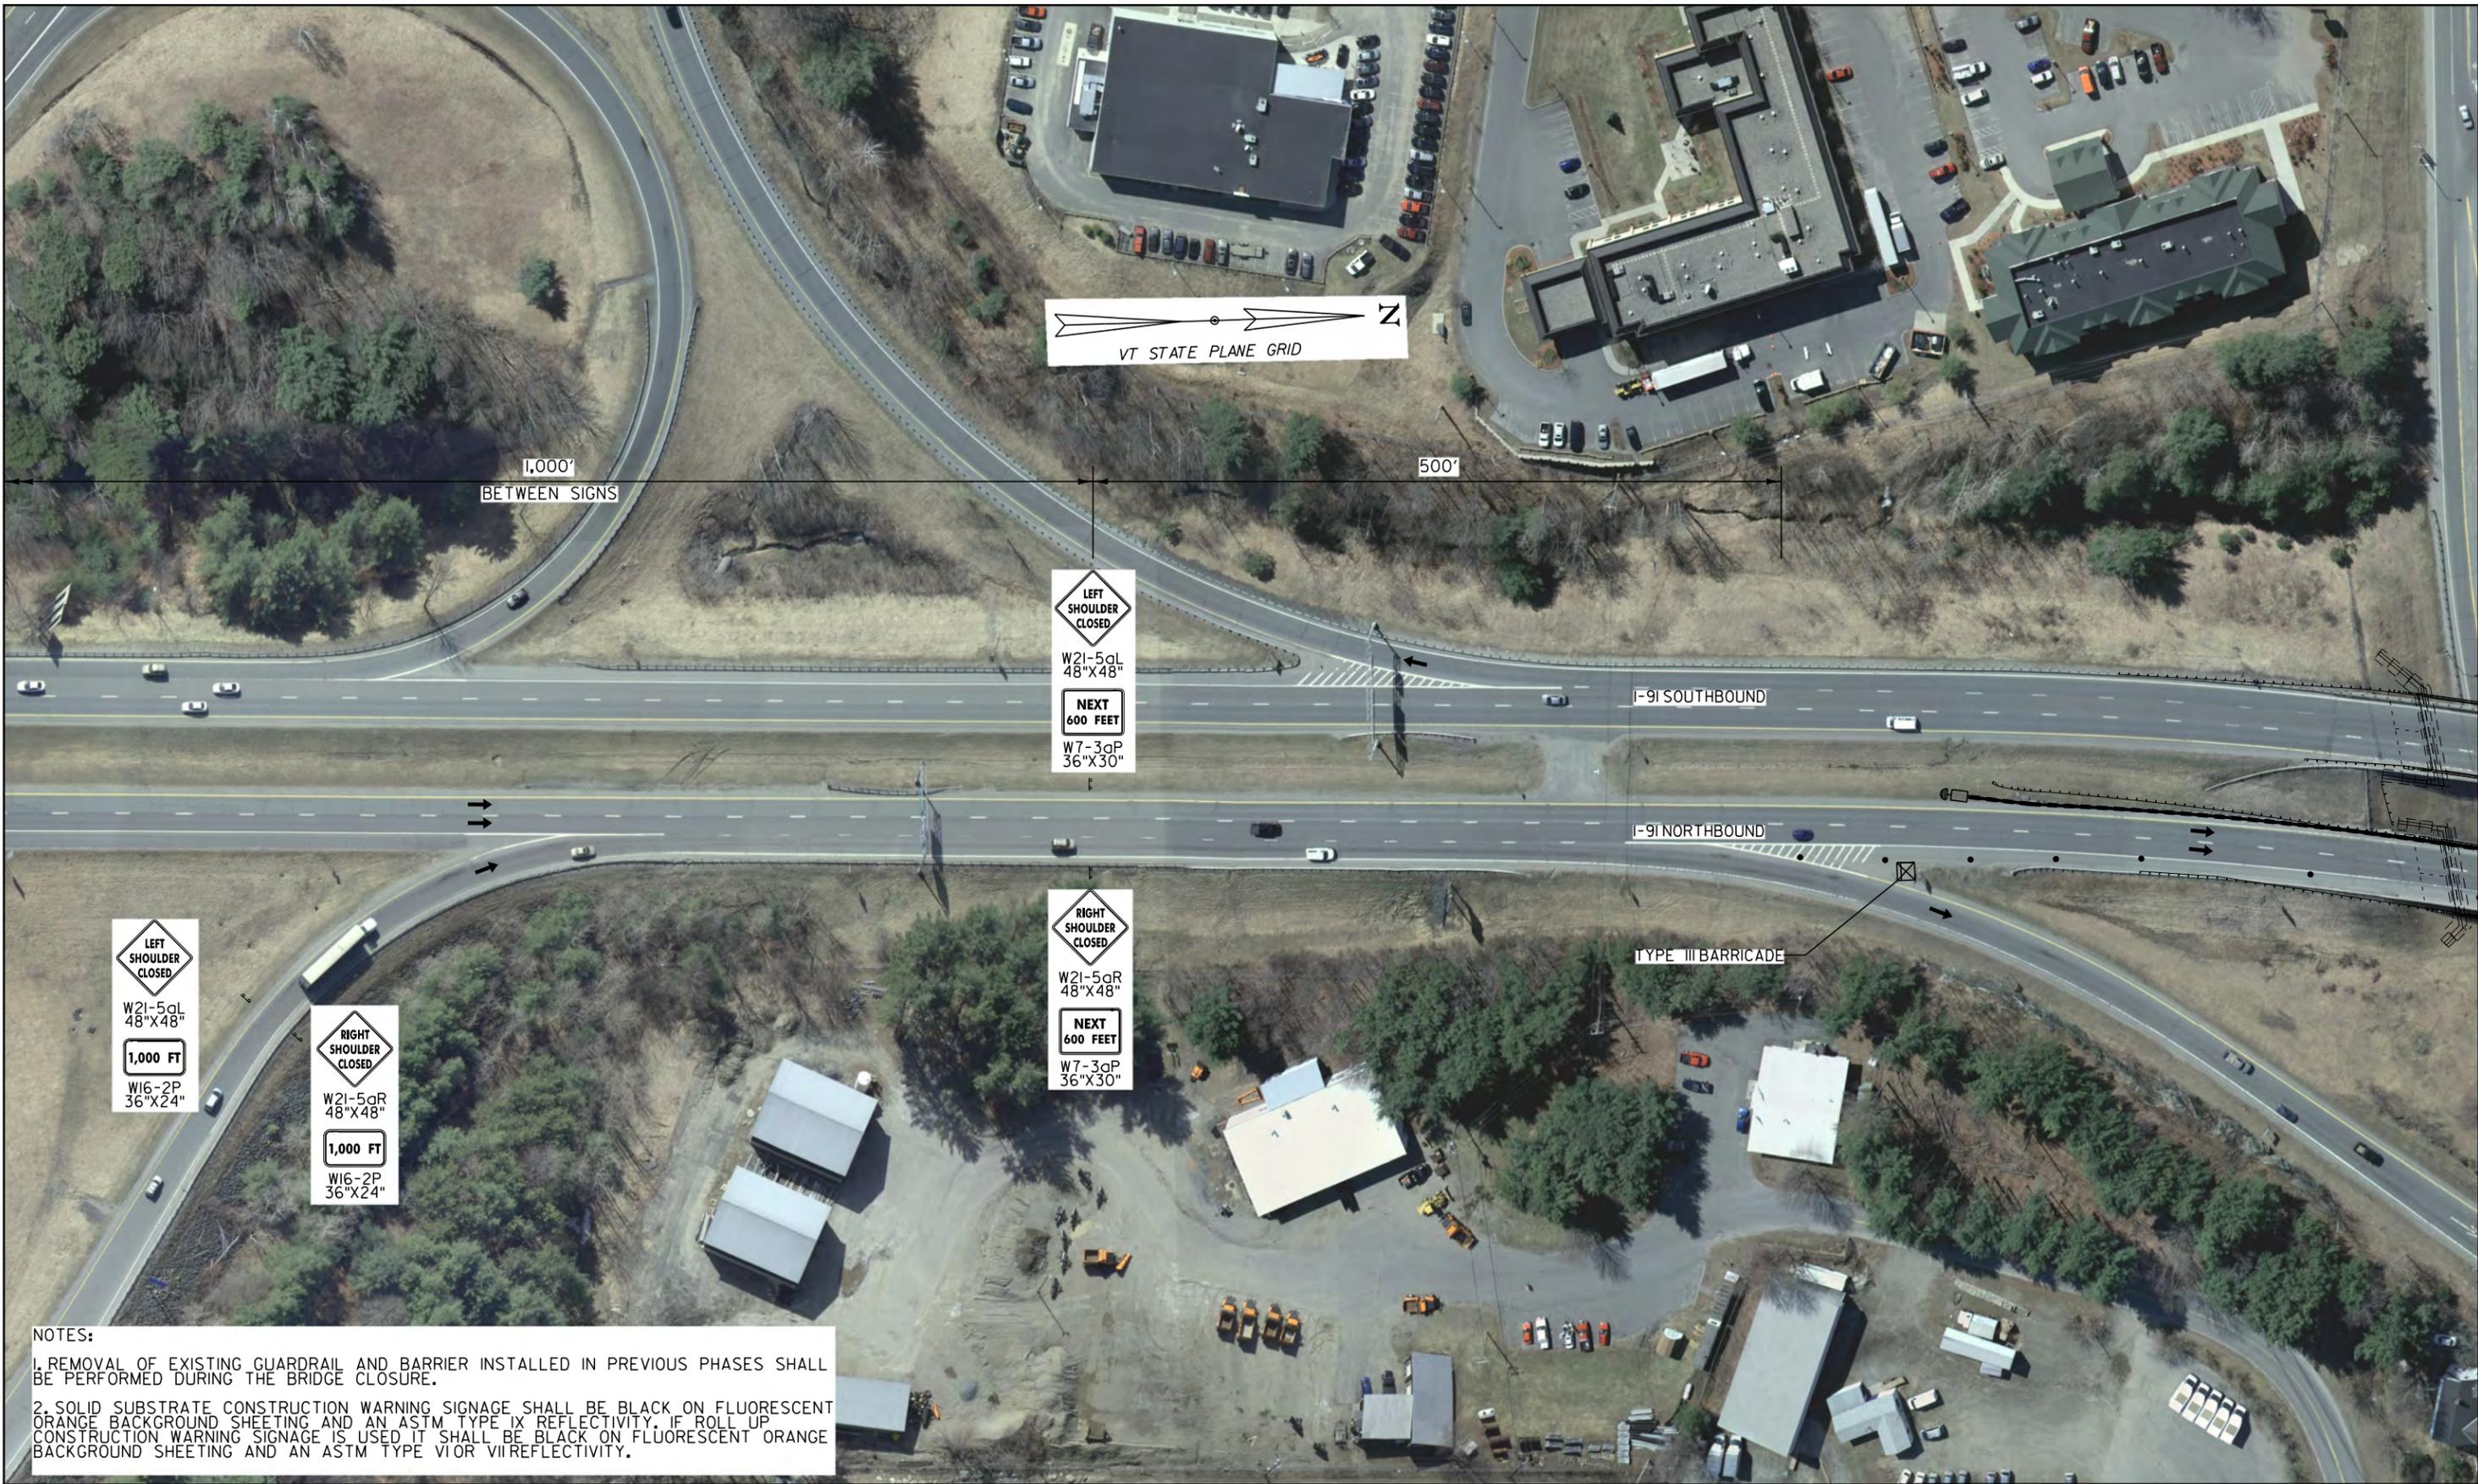

VT STATE PLANE GRID

1,000'
BETWEEN SIGNS

500'

LEFT SHOULDER CLOSED
W21-5qL
48"X48"
NEXT 600 FEET
W7-3aP
36"X30"

RIGHT SHOULDER CLOSED
W21-5aR
48"X48"
NEXT 600 FEET
W7-3aP
36"X30"

LEFT SHOULDER CLOSED
W21-5qL
48"X48"
1,000 FT
W16-2P
36"X24"

RIGHT SHOULDER CLOSED
W21-5aR
48"X48"
1,000 FT
W16-2P
36"X24"

I-91 SOUTHBOUND

I-91 NORTHBOUND

TYPE III BARRICADE

NOTES:
1. REMOVAL OF EXISTING GUARDRAIL AND BARRIER INSTALLED IN PREVIOUS PHASES SHALL BE PERFORMED DURING THE BRIDGE CLOSURE.
2. SOLID SUBSTRATE CONSTRUCTION WARNING SIGNAGE SHALL BE BLACK ON FLUORESCENT ORANGE BACKGROUND SHEETING AND AN ASTM TYPE IX REFLECTIVITY. IF ROLL UP CONSTRUCTION WARNING SIGNAGE IS USED IT SHALL BE BLACK ON FLUORESCENT ORANGE BACKGROUND SHEETING AND AN ASTM TYPE VI OR VII REFLECTIVITY.



- ➔ FLOW OF TRAFFIC
- RETROREFLECTIVE PLASTIC DRUM
- ☐ ENERGY ABSORPTION ATTENUATOR

I-91 NB AFTER CLOSURE PLANS

SCALE 1" = 50' - 0"
50 0 50





PROJECT NAME: HARTFORD	PLOT DATE: 08/25/15
PROJECT NUMBER: IM 091-2(79)	DRAWN BY: B. LYON
FILE NAME: sl2a026CutSheet.dgn	CHECKED BY: S. SAWYER
PROJECT LEADER: K. HIGGINS	SHEET 2 OF 4
DESIGNED BY: B. LYON	
I-91NB AFTER CLOSURE PLANS	

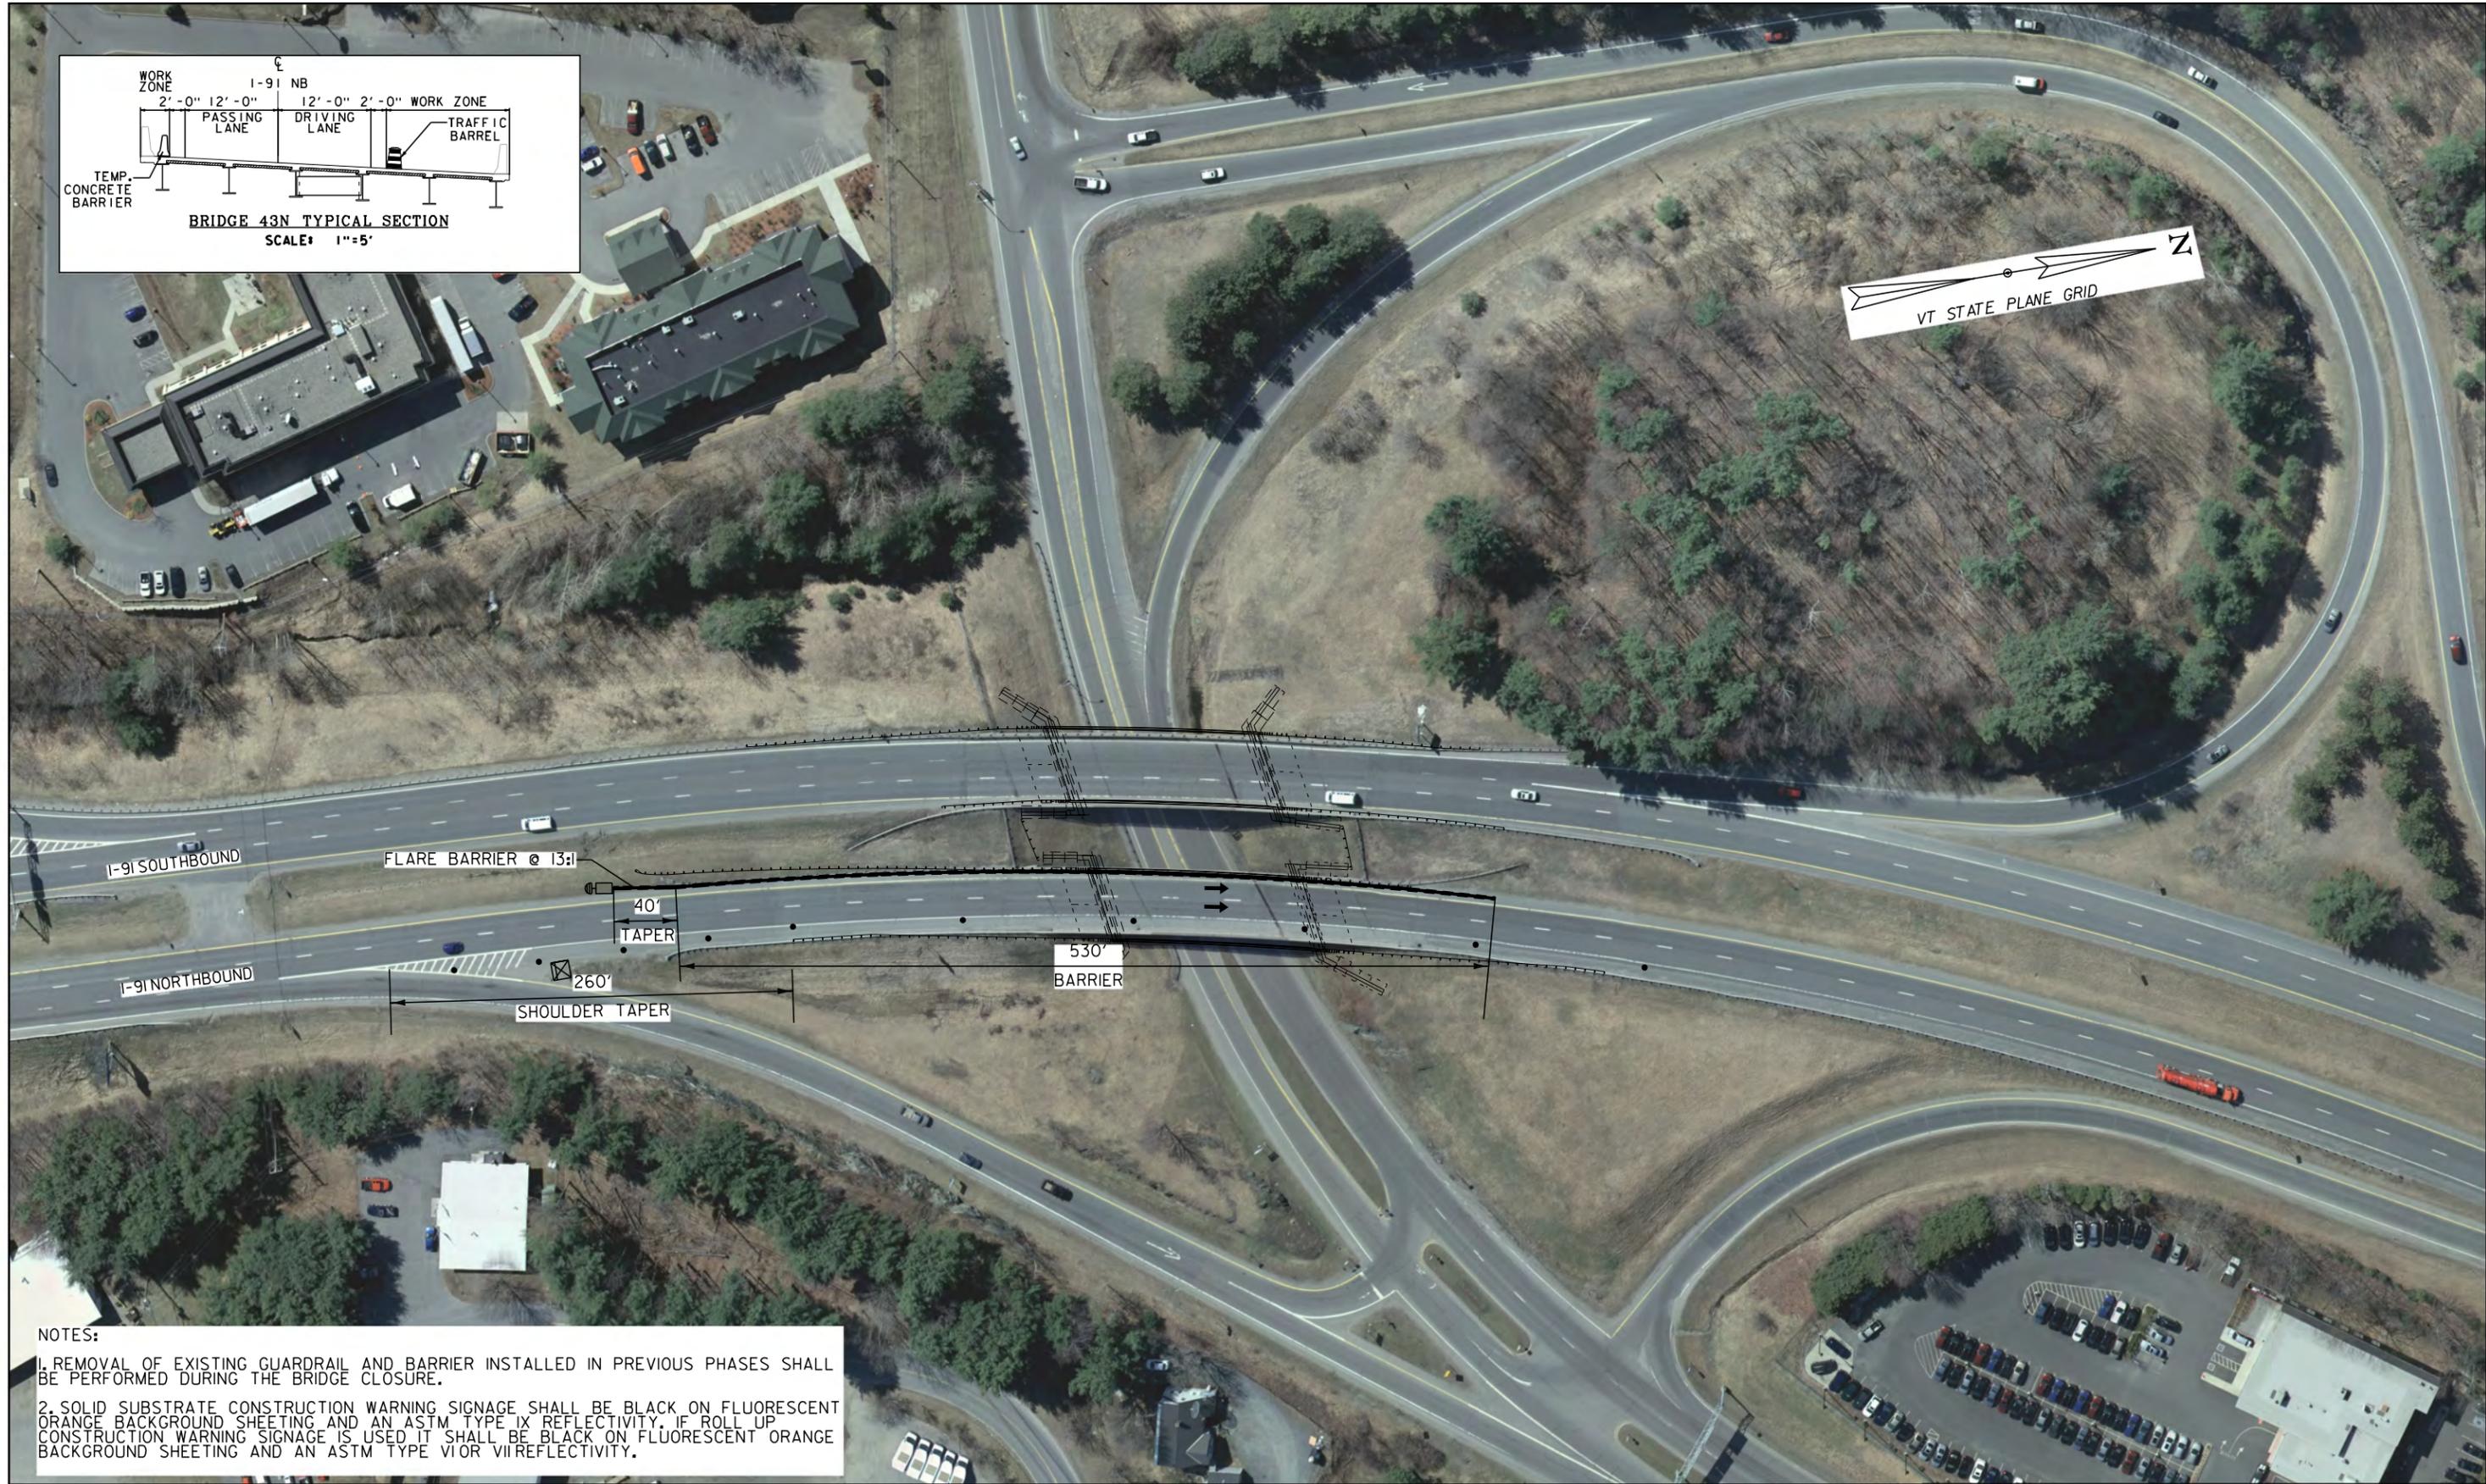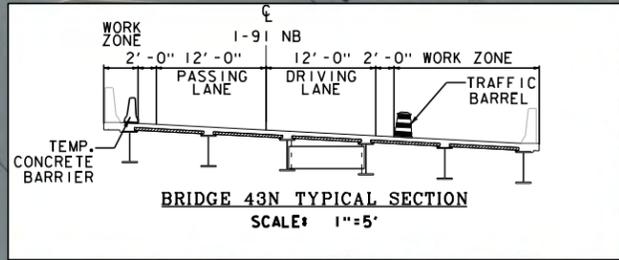

NOTES:
 1. REMOVAL OF EXISTING GUARDRAIL AND BARRIER INSTALLED IN PREVIOUS PHASES SHALL BE PERFORMED DURING THE BRIDGE CLOSURE.
 2. SOLID SUBSTRATE CONSTRUCTION WARNING SIGNAGE SHALL BE BLACK ON FLUORESCENT ORANGE BACKGROUND SHEETING AND AN ASTM TYPE IX REFLECTIVITY. IF ROLL UP CONSTRUCTION WARNING SIGNAGE IS USED IT SHALL BE BLACK ON FLUORESCENT ORANGE BACKGROUND SHEETING AND AN ASTM TYPE VIOR VIREFLECTIVITY.

- ➔ FLOW OF TRAFFIC
- RETROREFLECTIVE PLASTIC DRUM
- ◻ ENERGY ABSORPTION ATTENUATOR

I-91 NB AFTER CLOSURE PLANS

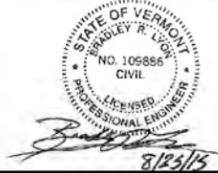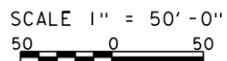

PROJECT NAME: HARTFORD
 PROJECT NUMBER: IM 091-2(79)

FILE NAME: sl2a026CutSheet.dgn
 PROJECT LEADER: K. HIGGINS
 DESIGNED BY: B. LYON
 I-91NB AFTER CLOSURE PLANS

PLOT DATE: 08/25/15
 DRAWN BY: B. LYON
 CHECKED BY: S. SAWYER
 SHEET 3 OF 4



NOTES:
 1. REMOVAL OF EXISTING GUARDRAIL AND BARRIER INSTALLED IN PREVIOUS PHASES SHALL BE PERFORMED DURING THE BRIDGE CLOSURE.
 2. SOLID SUBSTRATE CONSTRUCTION WARNING SIGNAGE SHALL BE BLACK ON FLUORESCENT ORANGE BACKGROUND SHEETING AND AN ASTM TYPE IX REFLECTIVITY. IF ROLL UP CONSTRUCTION WARNING SIGNAGE IS USED IT SHALL BE BLACK ON FLUORESCENT ORANGE BACKGROUND SHEETING AND AN ASTM TYPE VI OR VII REFLECTIVITY.

- ➔ FLOW OF TRAFFIC
- RETROREFLECTIVE PLASTIC DRUM
- ◻ ENERGY ABSORPTION ATTENUATOR

I-91 NB AFTER CLOSURE PLANS

SCALE 1" = 50' - 0"
 50 0 50



PROJECT NAME: HARTFORD
 PROJECT NUMBER: IM 091-2(79)

FILE NAME: sl2a026CutSheet.dgn
 PROJECT LEADER: K. HIGGINS
 DESIGNED BY: B. LYON
 I-91NB AFTER CLOSURE PLANS

PLOT DATE: 08/25/15
 DRAWN BY: B. LYON
 CHECKED BY: S. SAWYER
 SHEET 4 OF 4




NOTES:

1. REMOVAL OF EXISTING GUARDRAIL AND BARRIER INSTALLED IN PREVIOUS PHASES SHALL BE PERFORMED DURING THE BRIDGE CLOSURE.
2. SOLID SUBSTRATE CONSTRUCTION WARNING SIGNAGE SHALL BE BLACK ON FLUORESCENT ORANGE BACKGROUND SHEETING AND AN ASTM TYPE IX REFLECTIVITY. IF ROLL UP CONSTRUCTION WARNING SIGNAGE IS USED IT SHALL BE BLACK ON FLUORESCENT ORANGE BACKGROUND SHEETING AND AN ASTM TYPE VI OR VII REFLECTIVITY.

- ➔ FLOW OF TRAFFIC
- RETROREFLECTIVE PLASTIC DRUM
- ◻ ENERGY ABSORPTION ATTENUATOR


I-91 SB AFTER CLOSURE PLANS

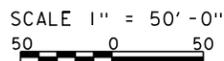

PROJECT NAME: HARTFORD
PROJECT NUMBER: IM 091-2(79)

FILE NAME: sl2a026CutSheet.dgn
PROJECT LEADER: K. HIGGINS
DESIGNED BY: B. LYON
I-91 SB AFTER CLOSURE PLANS


PLOT DATE: 08/25/15
DRAWN BY: B. LYON
CHECKED BY: S. SAWYER
SHEET 1 OF 3

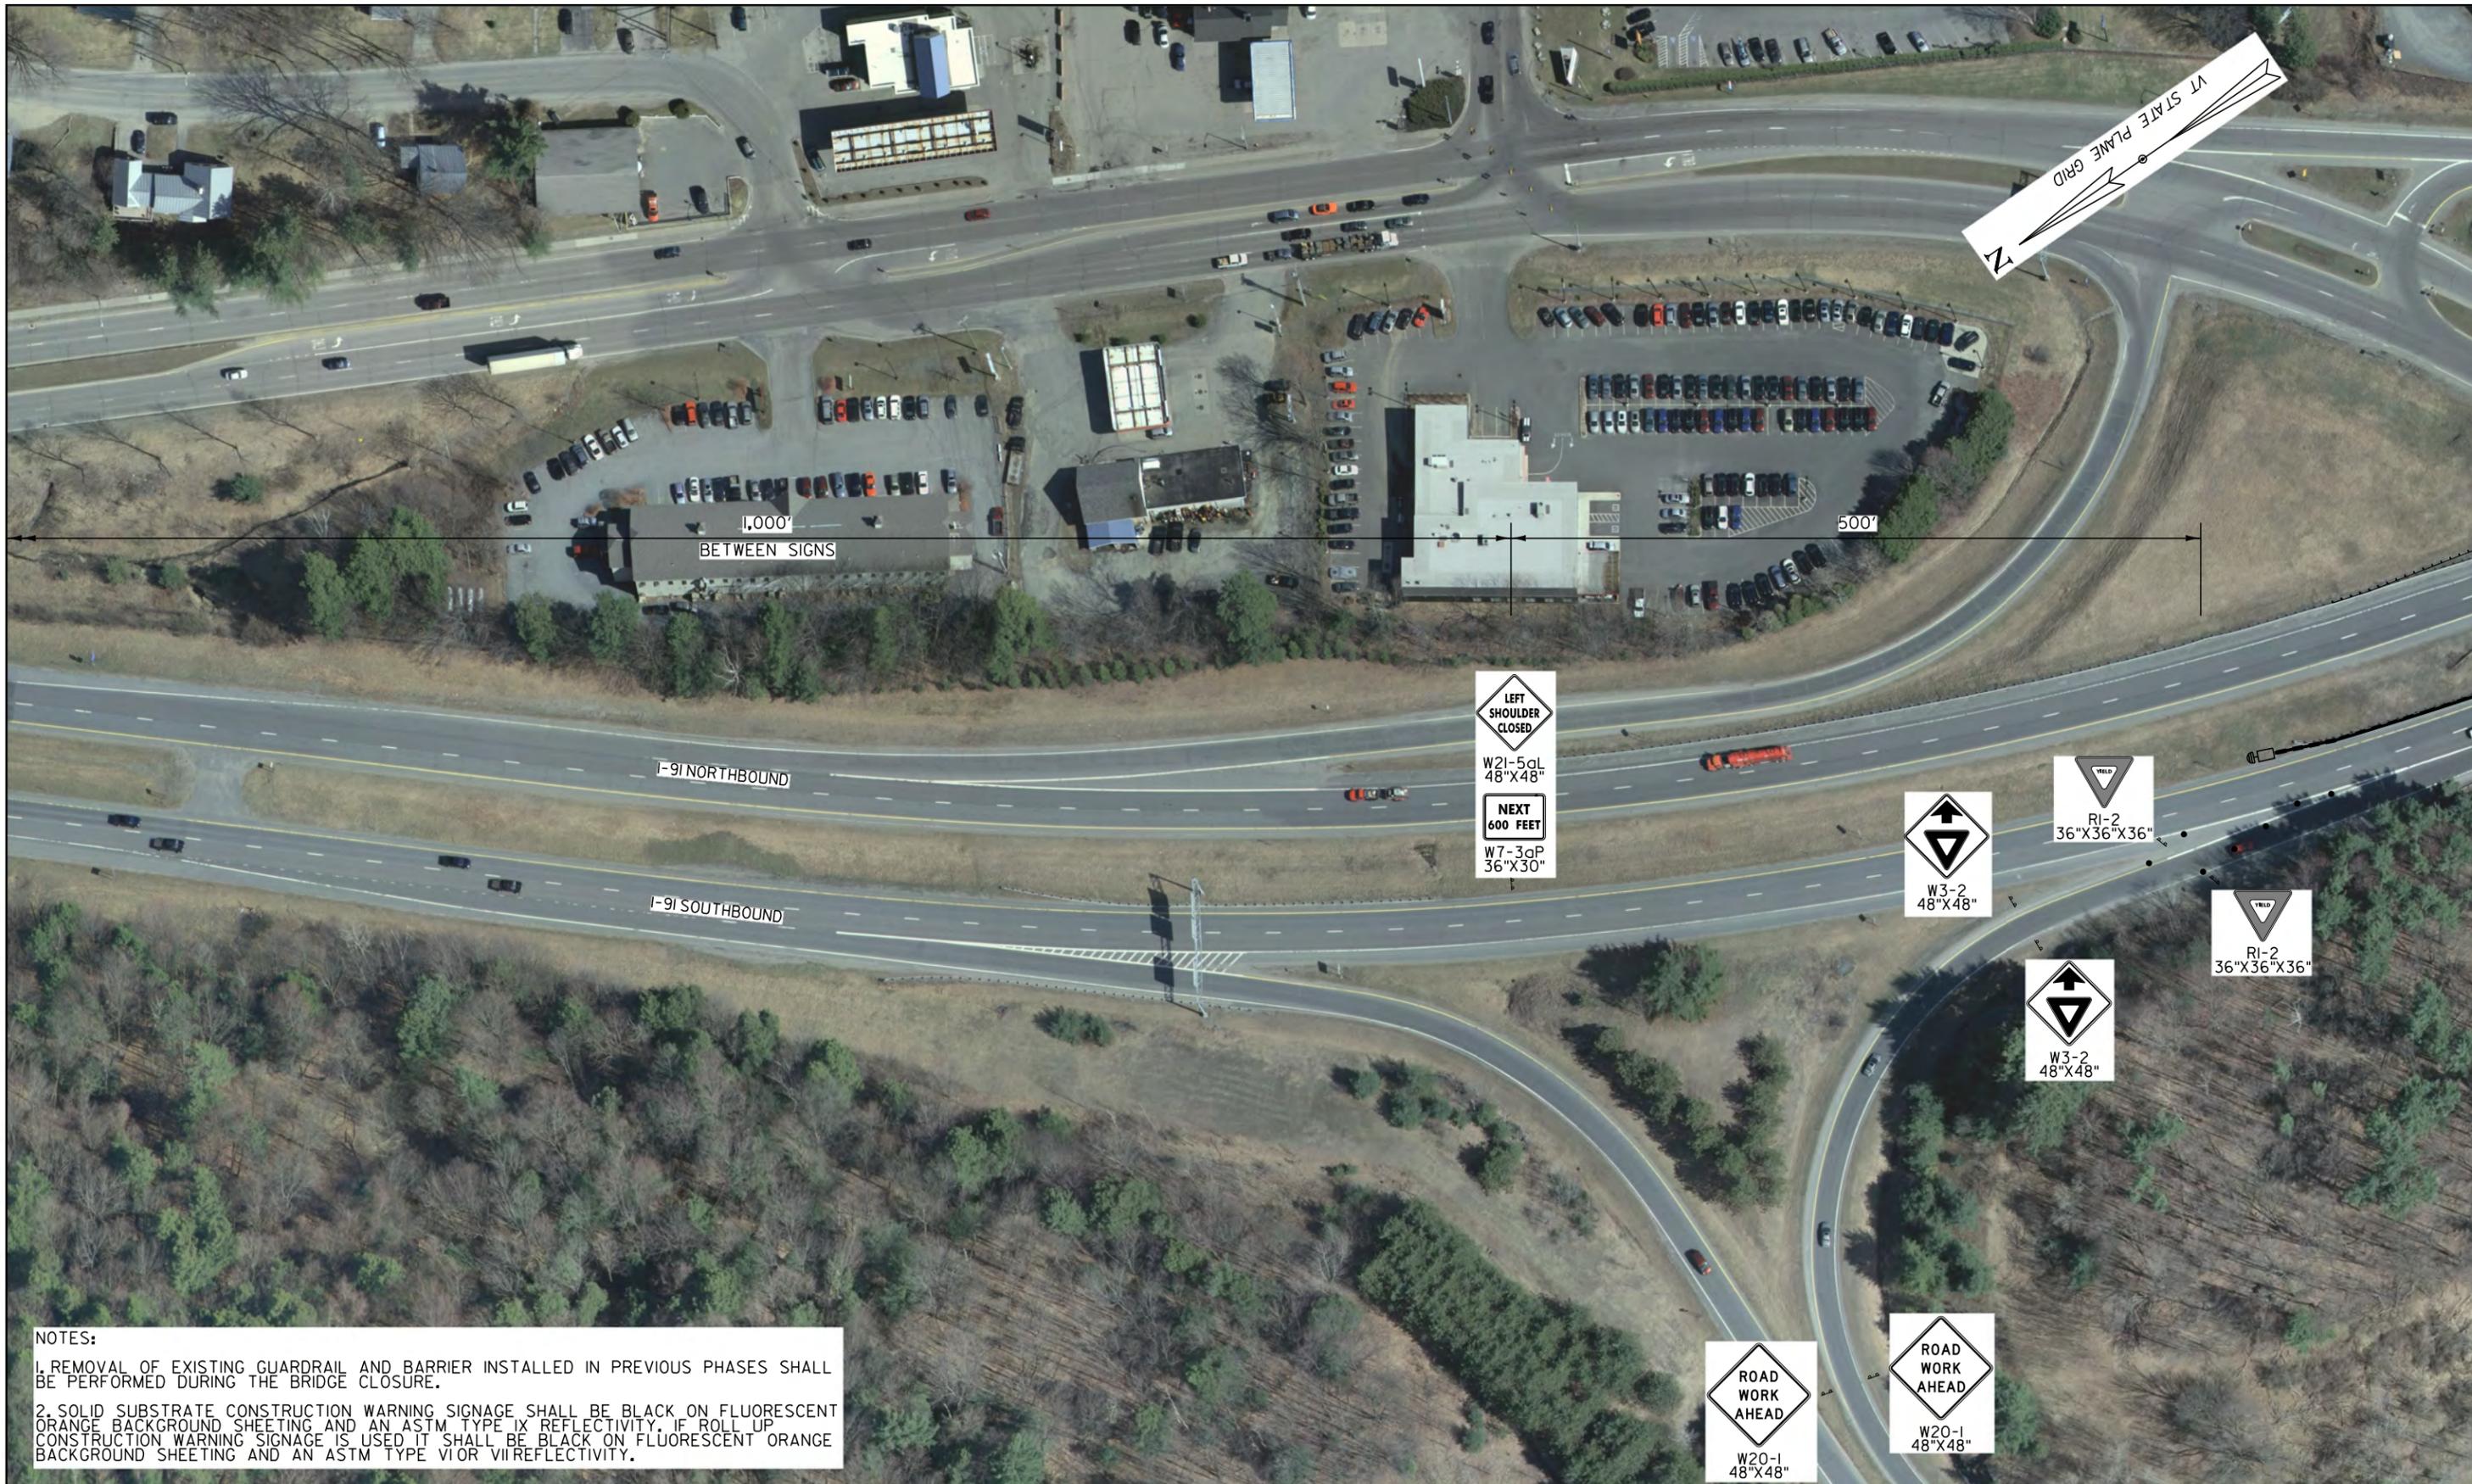

NOTES:
 1. REMOVAL OF EXISTING GUARDRAIL AND BARRIER INSTALLED IN PREVIOUS PHASES SHALL BE PERFORMED DURING THE BRIDGE CLOSURE.
 2. SOLID SUBSTRATE CONSTRUCTION WARNING SIGNAGE SHALL BE BLACK ON FLUORESCENT ORANGE BACKGROUND SHEETING AND AN ASTM TYPE IX REFLECTIVITY. IF ROLL UP CONSTRUCTION WARNING SIGNAGE IS USED IT SHALL BE BLACK ON FLUORESCENT ORANGE BACKGROUND SHEETING AND AN ASTM TYPE VIOR VIREFLECTIVITY.




- ➔ FLOW OF TRAFFIC
- RETROREFLECTIVE PLASTIC DRUM
- ◻ ENERGY ABSORPTION ATTENUATOR

I-91 SB AFTER CLOSURE PLANS

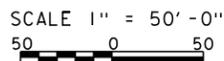

PROJECT NAME: HARTFORD	FILE NAME: sl2a026CutSheet.dgn	PLOT DATE: 08/25/15
PROJECT NUMBER: IM 091-2(79)	PROJECT LEADER: K. HIGGINS	DRAWN BY: B. LYON
	DESIGNED BY: B. LYON	CHECKED BY: S. SAWYER
	I-91 SB AFTER CLOSURE PLANS	SHEET 2 OF 3




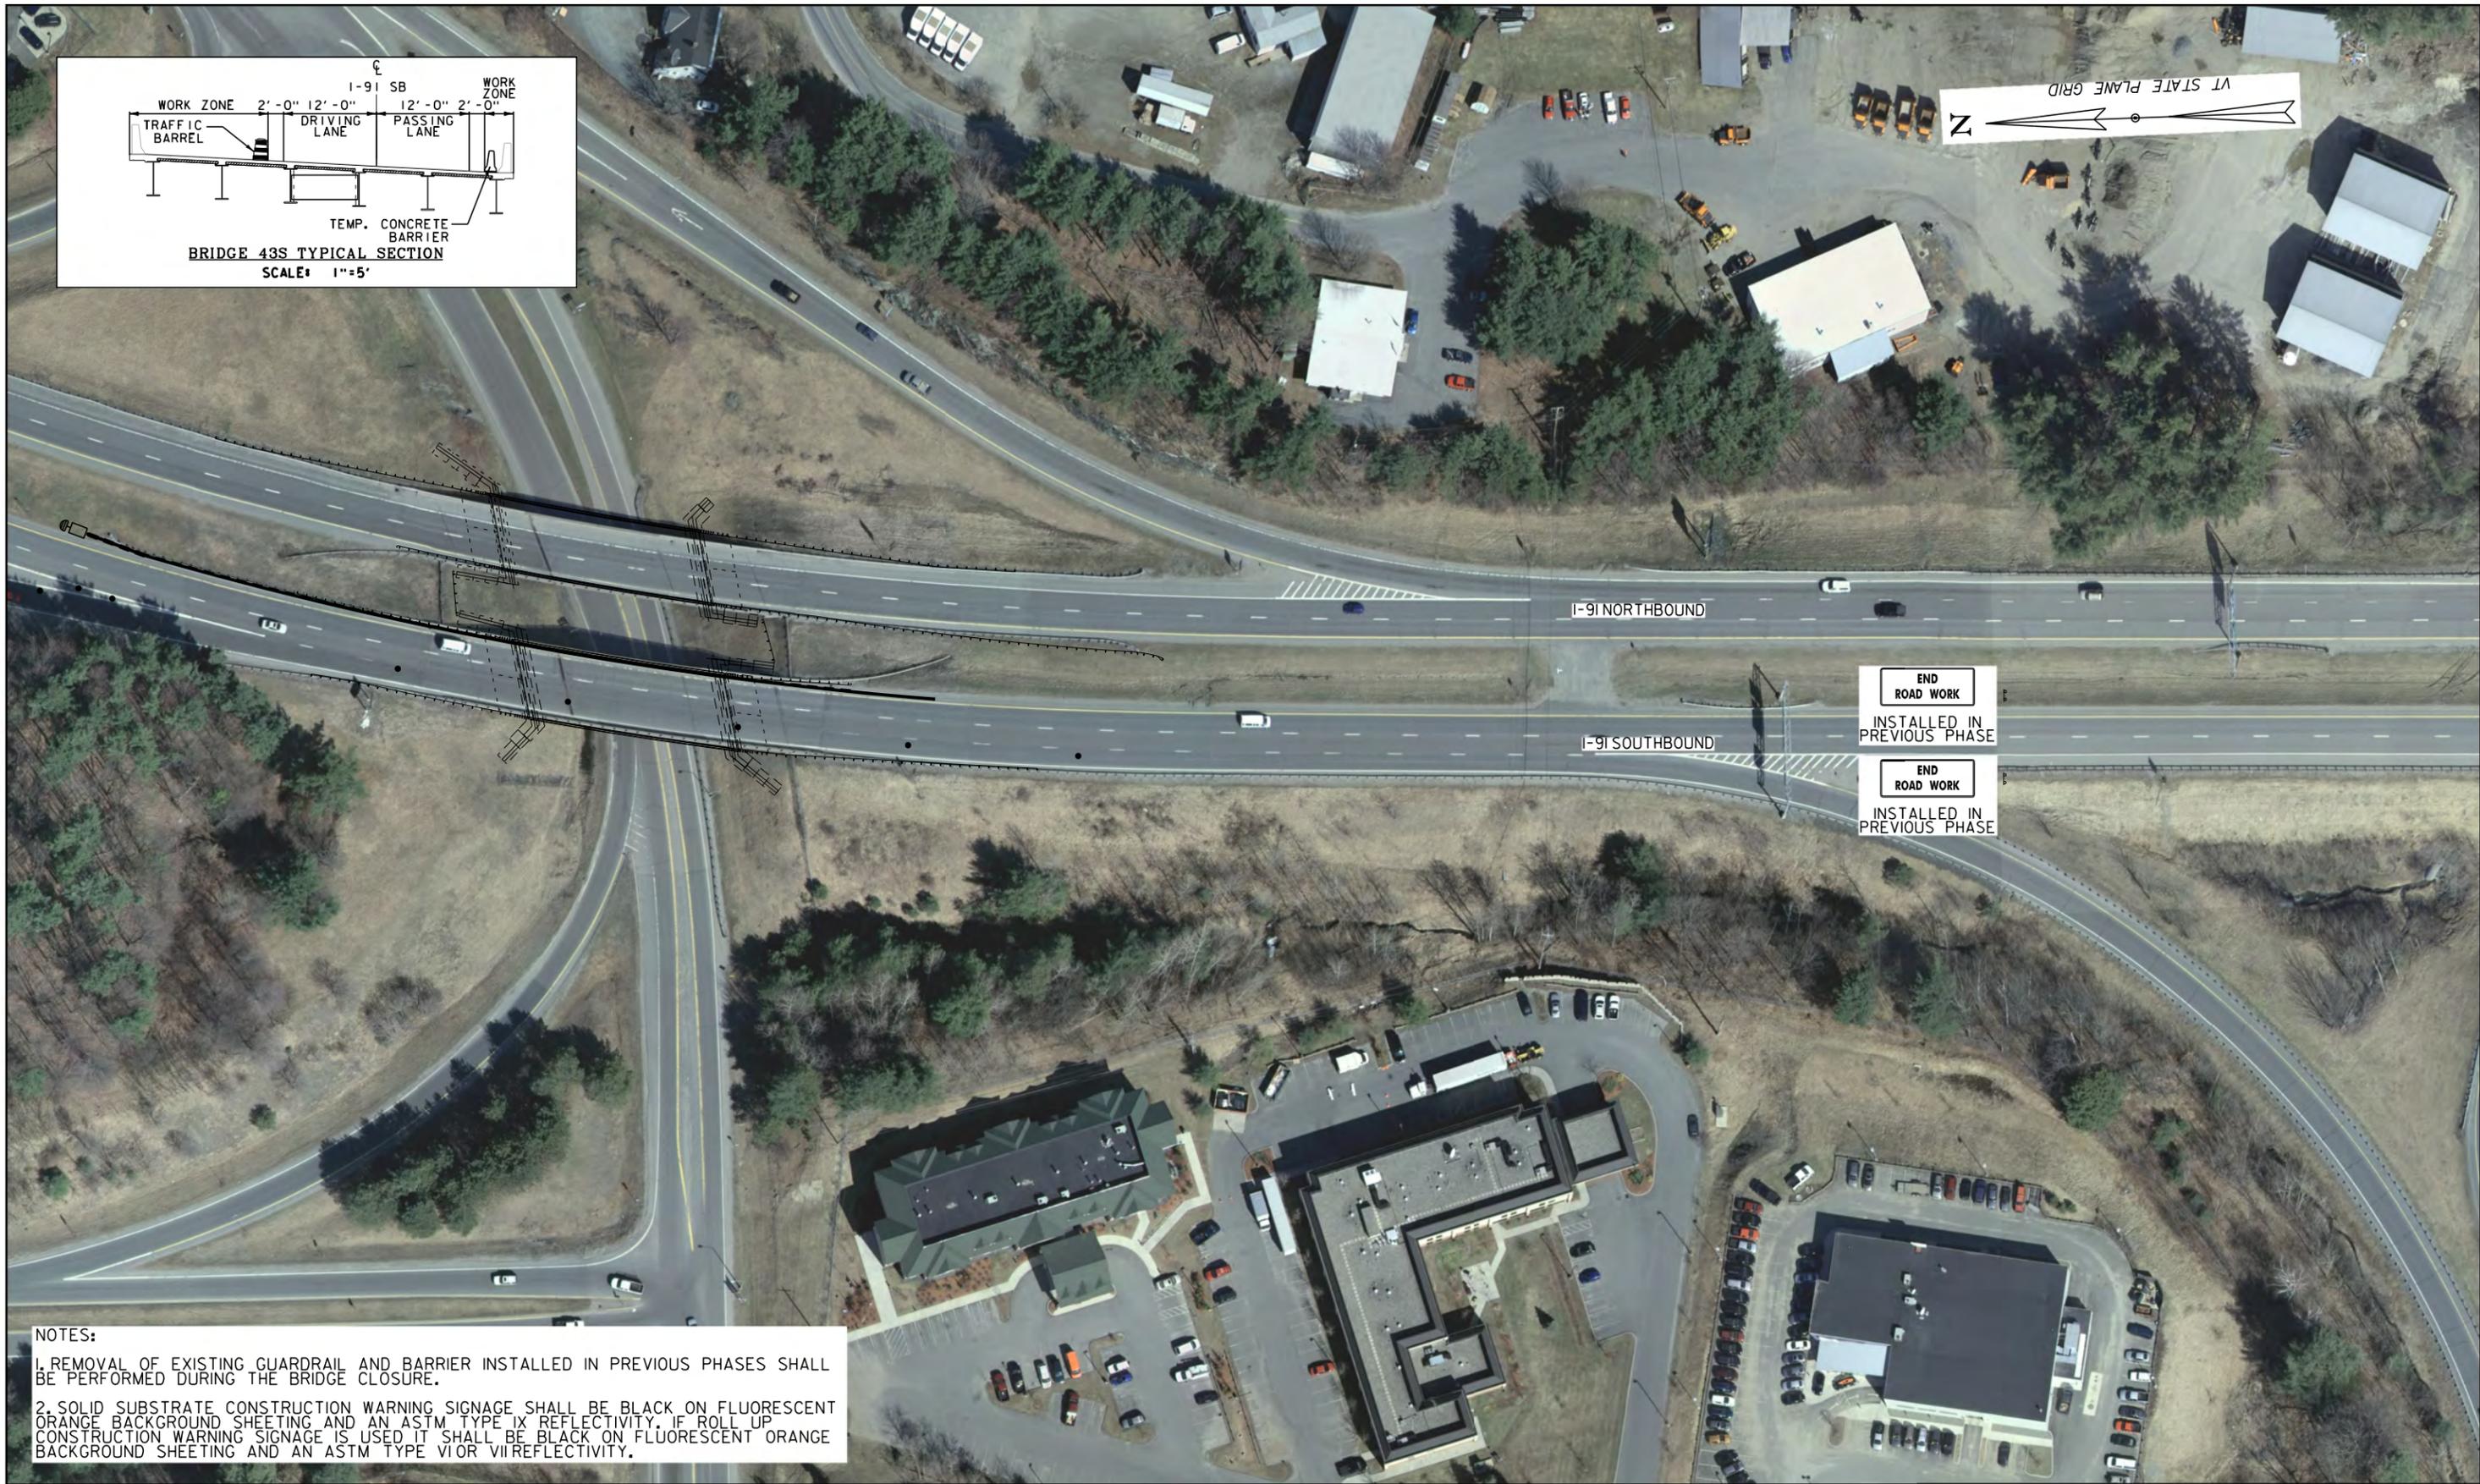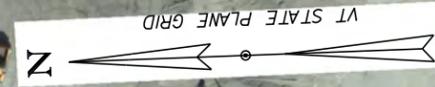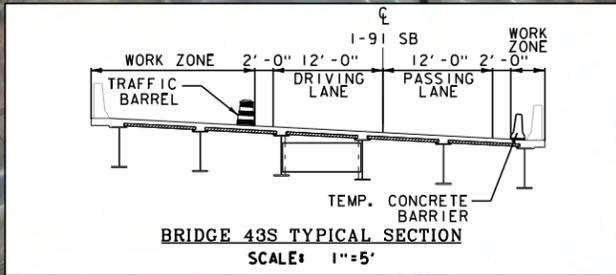

NOTES:
 1. REMOVAL OF EXISTING GUARDRAIL AND BARRIER INSTALLED IN PREVIOUS PHASES SHALL BE PERFORMED DURING THE BRIDGE CLOSURE.
 2. SOLID SUBSTRATE CONSTRUCTION WARNING SIGNAGE SHALL BE BLACK ON FLUORESCENT ORANGE BACKGROUND SHEETING AND AN ASTM TYPE IX REFLECTIVITY. IF ROLL UP CONSTRUCTION WARNING SIGNAGE IS USED IT SHALL BE BLACK ON FLUORESCENT ORANGE BACKGROUND SHEETING AND AN ASTM TYPE VI OR VII REFLECTIVITY.

- ➔ FLOW OF TRAFFIC
- RETROREFLECTIVE PLASTIC DRUM
- ☐ ENERGY ABSORPTION ATTENUATOR

I-91 SB AFTER CLOSURE PLANS

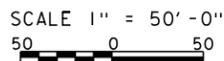

PROJECT NAME: HARTFORD
 PROJECT NUMBER: IM 091-2(79)

FILE NAME: sl2a026CutSheet.dgn
 PROJECT LEADER: K. HIGGINS
 DESIGNED BY: B. LYON
 I-91 SB AFTER CLOSURE PLANS

PLOT DATE: 08/25/15
 DRAWN BY: B. LYON
 CHECKED BY: S. SAWYER
 SHEET 3 OF 3