



REVIEW NOTES
GUILFORD BRO 1442(36) – BRIDGE NO. 65
TRAFFIC CONTROL PLAN
July 17, 2014

RE: Temporary Traffic Control Plan received from Renaud Bros. Inc on 7/17/2014.

VHB Project No.: 57427.00

These notes accompany the review of the Temporary Traffic Control Plan reviewed by VHB on 7/17/2014.

General Notes:

1. All signs shall be in accordance with the current edition of the “Manual on Uniform Traffic Control Devices” (MUTCD) and the “Standard Highway Signs and Markings” Book (SHSM) published by the Federal Highway Administration (FHWA).

SUBMITTAL REVIEW

Reviewed and approved but only for conformance to the Construction Contract Documents.

Revise and Resubmit


Corrections or comments made during this review do not relieve the Contractor or his Designer from compliance with professional requirements or for responsibility for the adequacy of the submittal information. This check is only for review of general conformance with industry standards and general compliance with the information given in the Contract Documents. VHB has not conducted a detailed review of the submittal and has not performed calculations or assessed the adequacy of loads, design criteria, quantities, dimensions, etc. Approval of the submittal does not constitute VHB's approval of any construction means, methods or techniques. These remain the responsibility of the Contractor.



Vanasse Hangen Brustlin, Inc.
 7056 US Route 7 • Post Office Box 120
 North Ferrisburgh, VT 05473
 802.425.7788


Job Number: 57427.00
 Reviewed By: S.E. Burbank
 Date: July 17, 2014

This submittal review is for sheet 1, inclusive, of the
 “Guilford 1442 (36)-Traffic Control Plan” submittal received on 7/17/2014.

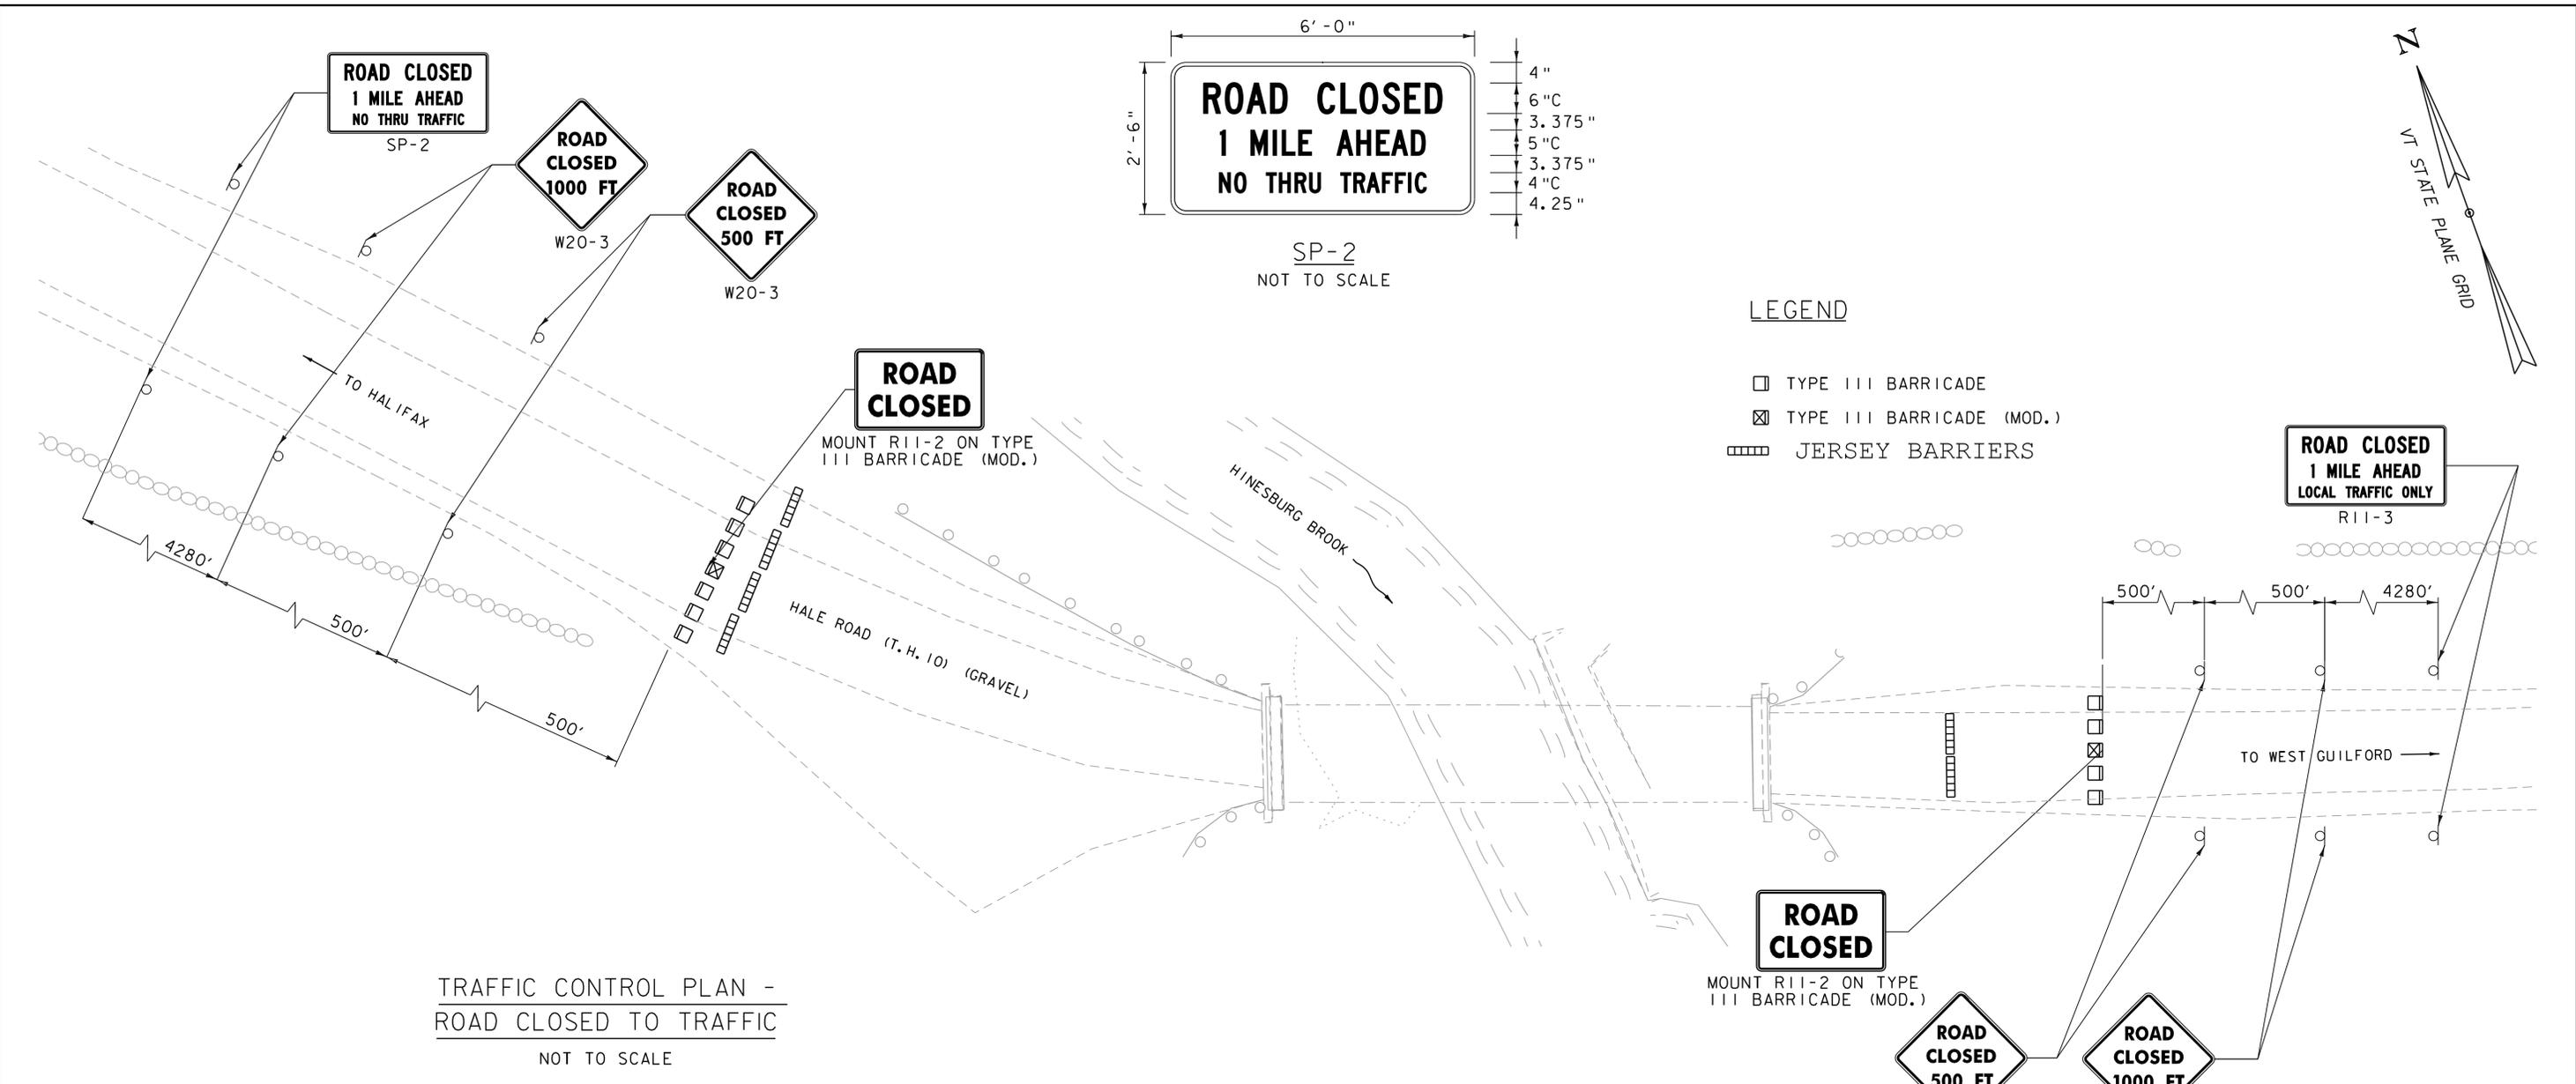

TRAFFIC CONTROL PLAN -
ROAD CLOSED TO TRAFFIC
NOT TO SCALE

IDENTIFICATION NUMBER	SIZE OF SIGN		TEXT	NUMBER OF SIGNS REQ'D	AREA (SQ FT)	TOTAL AREA (SQ FT)	COLOR
	WIDTH (IN)	HEIGHT (IN)					
R11-2	48	30		2	10.00	20.00	B/W
W20-3	36	36		4	9.00	36.00	B/FO
W20-3	36	36		4	9.00	36.00	B/FO
SP-2	60	30		4	12.50	50.00	B/W

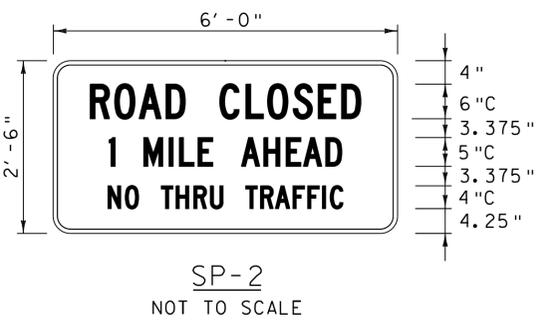

LEGEND

- TYPE III BARRICADE
- TYPE III BARRICADE (MOD.)
- JERSEY BARRIERS

NOTE:
THE EIGHT W20-3 SIGNS ARE ASTM TYPE VIII OR IX RETRO-REFLECTIVE FLUORESCENT ORANGE BACKGROUND.

Vermont Agency of Transportation
RECEIVED
CK'D BY MJC OK'D BY TAS
July 17, 2014
RESUBMIT No Approved
BY M. J. Chenette DATE 07/17/2014

PROJECT NAME: GUILFORD
PROJECT NUMBER: BRO 1442(36)

TRAFFIC CONTROL PLAN