


MATCH LINE STA. 112+00

MATCH LINE STA. 118+00

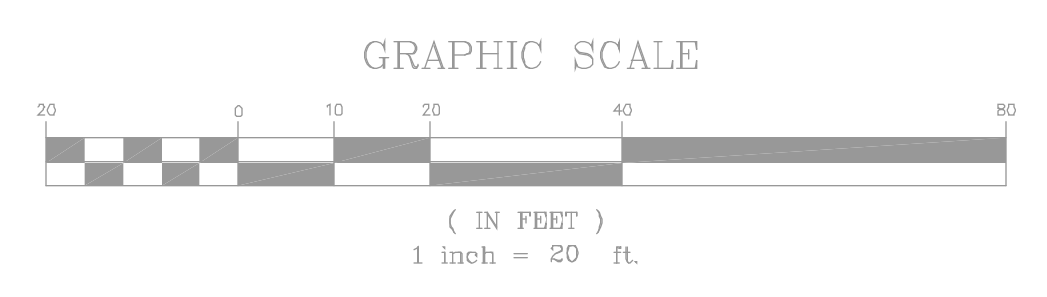

ITEM 210.10 COLD PLANING, BITUMINOUS CONCRETE PAVEMENT
STA 112+00 - 118+00 LT & RT

ITEM 406.25 BITUMINOUS CONCRETE PAVEMENT
STA 112+00 - 118+00 LT & RT

ITEM 616.41 - REMOVAL OF EXISTING CURB
STA 112+00 - 112+93 LT STA 112+00 - 113+32 RT
STA 113+09 - 113+60 LT STA 116+27 - 117+53 RT
STA 113+70 - 114+95 LT
STA 115+22 - 116+48 LT
STA 116+66 - 118+00 LT

ITEM 616.28 CAST IN PLACE CONCRETE CURB, TYPE B
STA 112+00 - 114+96 LT STA 112+00 - 113+36 RT
STA 115+23 - 118+00 LT STA 113+64 - 117+53 RT
STA 117+76 - 118+00 RT

ITEM 618.10 - PORTLAND CEMENT CONCRETE SIDEWALK, 5 INCH
STA 112+00 - 114+91 LT STA 112+00 - 113+27 RT
STA 113+64 - 113+84 RT STA 114+22 - 114+92 RT
STA 115+19 - 118+00 LT STA 117+78 - 118+00 RT


ITEM 618.11 - PORTLAND CEMENT CONCRETE SIDEWALK, 8 INCH
STA 113+84 - 114+22 RT
STA 114+92 - 115+19 RT

ITEM 618.30 - DETECTABLE WARNING SURFACE
STA 113+69 LT STA 113+20 RT
STA 114+87 LT STA 113+68 RT
STA 115+32 LT STA 117+50 RT
STA 117+83 RT

ITEM 203.28 - EXCAVATION OF SURFACES AND PAVEMENTS
STA 112+92 - 113+10 LT STA 113+82 - 114+24 RT
STA 116+46 - 116+69 LT STA 114+68 - 114+86 RT
STA 114+88 - 115+21 RT
STA 116+86 - 117+05 RT

ITEM 900.620 - SPECIAL PROVISION (STREET LIGHT)
STA 112+87 LT STA 112+11 RT
STA 113+90 LT STA 112+99 RT
STA 114+70 LT STA 114+49 RT
STA 115+55 LT STA 115+28 RT
STA 116+43 LT STA 115+98 RT
STA 117+34 LT STA 116+68 RT
STA 117+38 RT

ITEM 629.20 - ADJUST ELEVATION OF VALVE BOX
STA 112+50 LT STA 116+45 RT
STA 113+32 LT STA 117+48 RT
STA 113+46 LT STA 117+72 RT
STA 113+69 LT
STA 114+23 LT
STA 114+91 LT
STA 115+34 LT
STA 115+39 LT
STA 116+20 LT
STA 117+14 LT

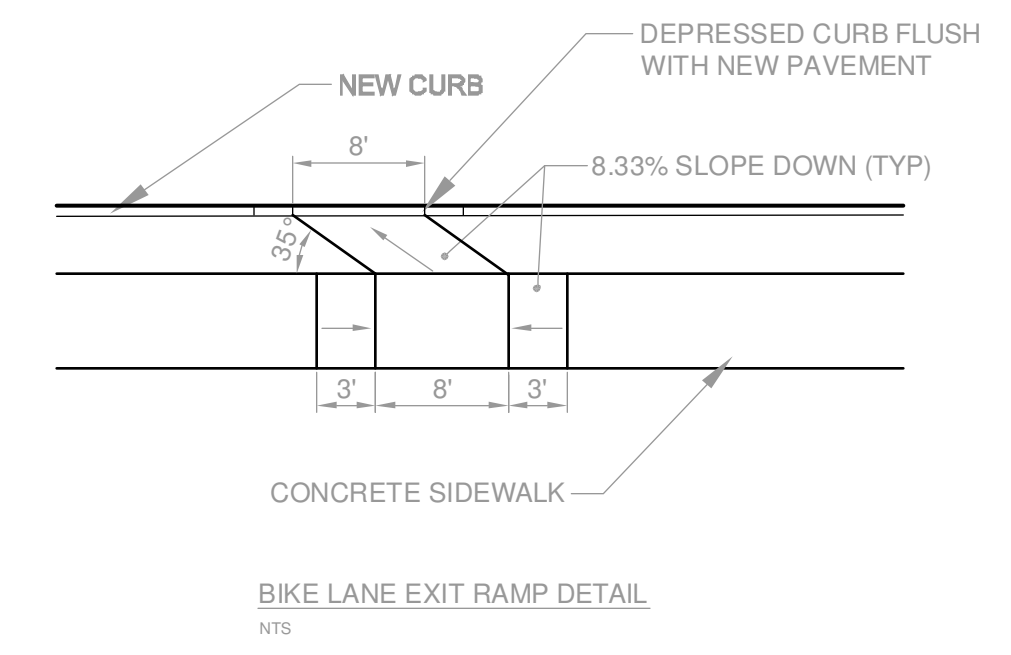

**PRELIMINARY
RIGHT-OF-WAY PLANS
APRIL 22, 2015**

**Essex Junction STP 5300(14)
VT Route 15 - Pearl Street Link**

Civil Engineer
Lamoureux & Dickinson
Consulting Engineers, Inc.
14 Morse Drive, Essex, VT 05452
802-878-4450 www.LDEngineering.com

Electrical Engineer
Kirick Engineering Assoc., P.C.
5399 Williston Road, Suite 103
Williston, VT 05495
802-655-5731

RIGHT OF WAY PLAN

Project No. 14119
Design RD
Drawn BH
Date 3-19-15
Scale 1" = 20'
Sheet number 9 (SHEET #8)