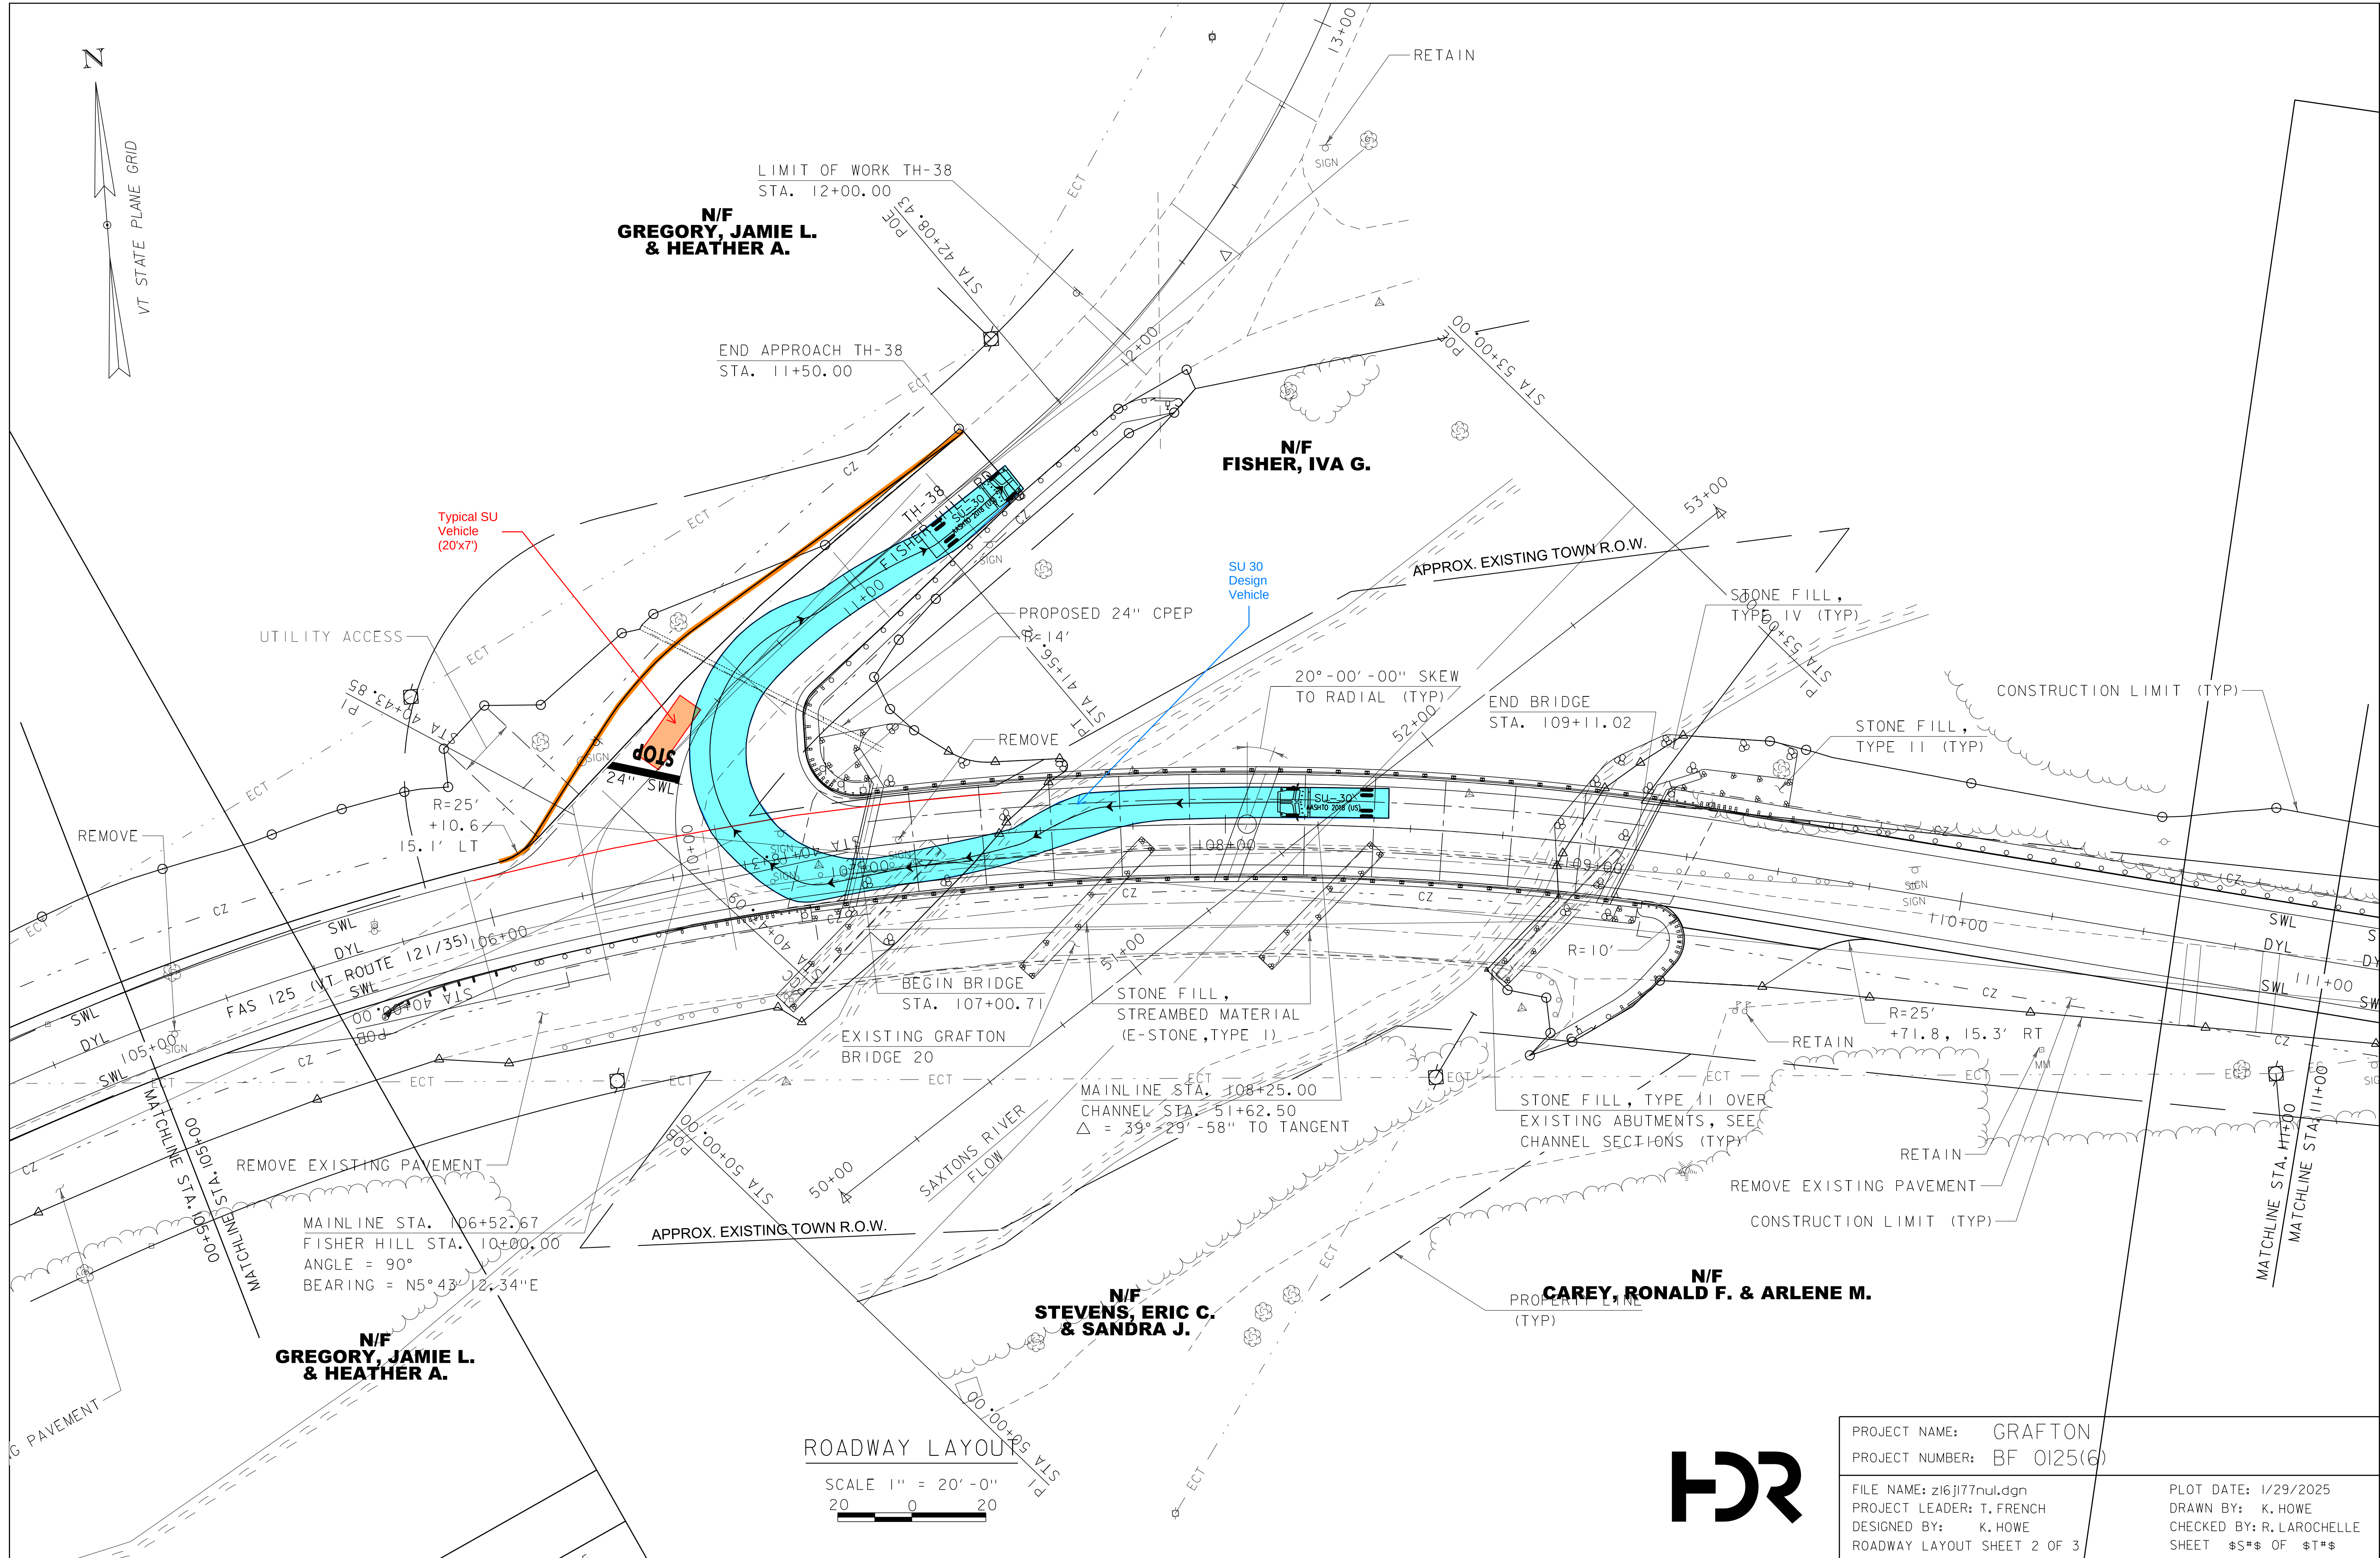


PROJECT NAME:	GRAFTON
PROJECT NUMBER:	BF 0125(6)
FILE NAME:	z16jl77nul.dgn
PROJECT LEADER:	T. FRENCH
DESIGNED BY:	K. HOWE
ROADWAY LAYOUT SHEET 2 OF 3	

PLOT DATE: 1/29/2025
DRAWN BY: K. HOWE
CHECKED BY: R. LAROCHELLE
SHEET \$\$\$ OF \$T*\$\$