


TH-10 (DORR DRIVE) MATERIAL TRANSITION DETAIL

NOT TO SCALE

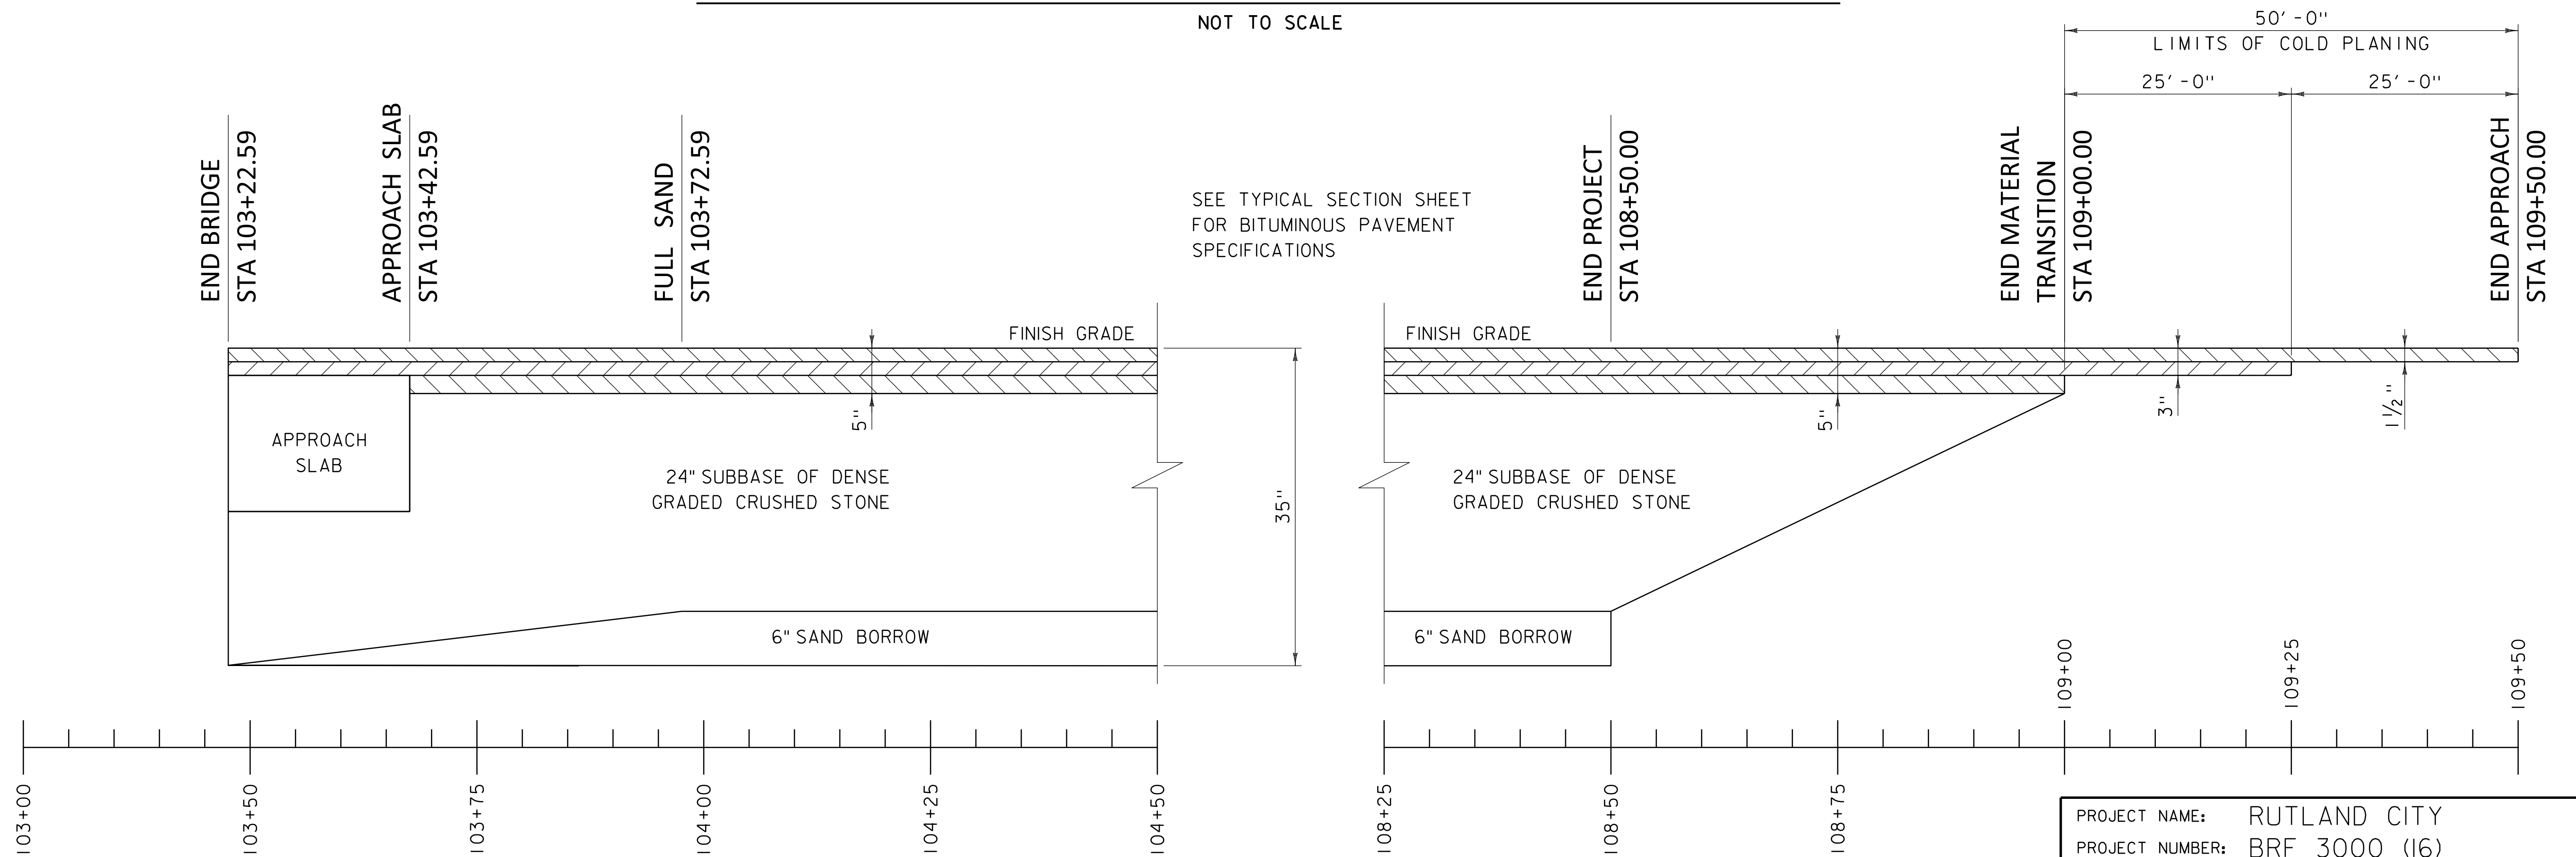

TH-8 (RIVER STREET) MATERIAL TRANSITION DETAIL

NOT TO SCALE

PROJECT NAME: RUTLAND CITY
PROJECT NUMBER: BRP 3000 (16)

FILE NAME: s94j092pro.dgn
PROJECT LEADER: C. CARLSON
DESIGNED BY: M. EVANS-MONGEON
MATERIAL TRANSITION SHEET

PLOT DATE: 27-JUL-2012
DRAWN BY: M. LONGSTREET
CHECKED BY: U. STANLEY
SHEET 14 OF 53