


TRAFFIC CONTROL PLAN ADVANCED WARNING SIGN LAYOUT
FOR DAILY LANE CLOSURE (ONE WAY TRAFFIC WITH FLAGGERS)

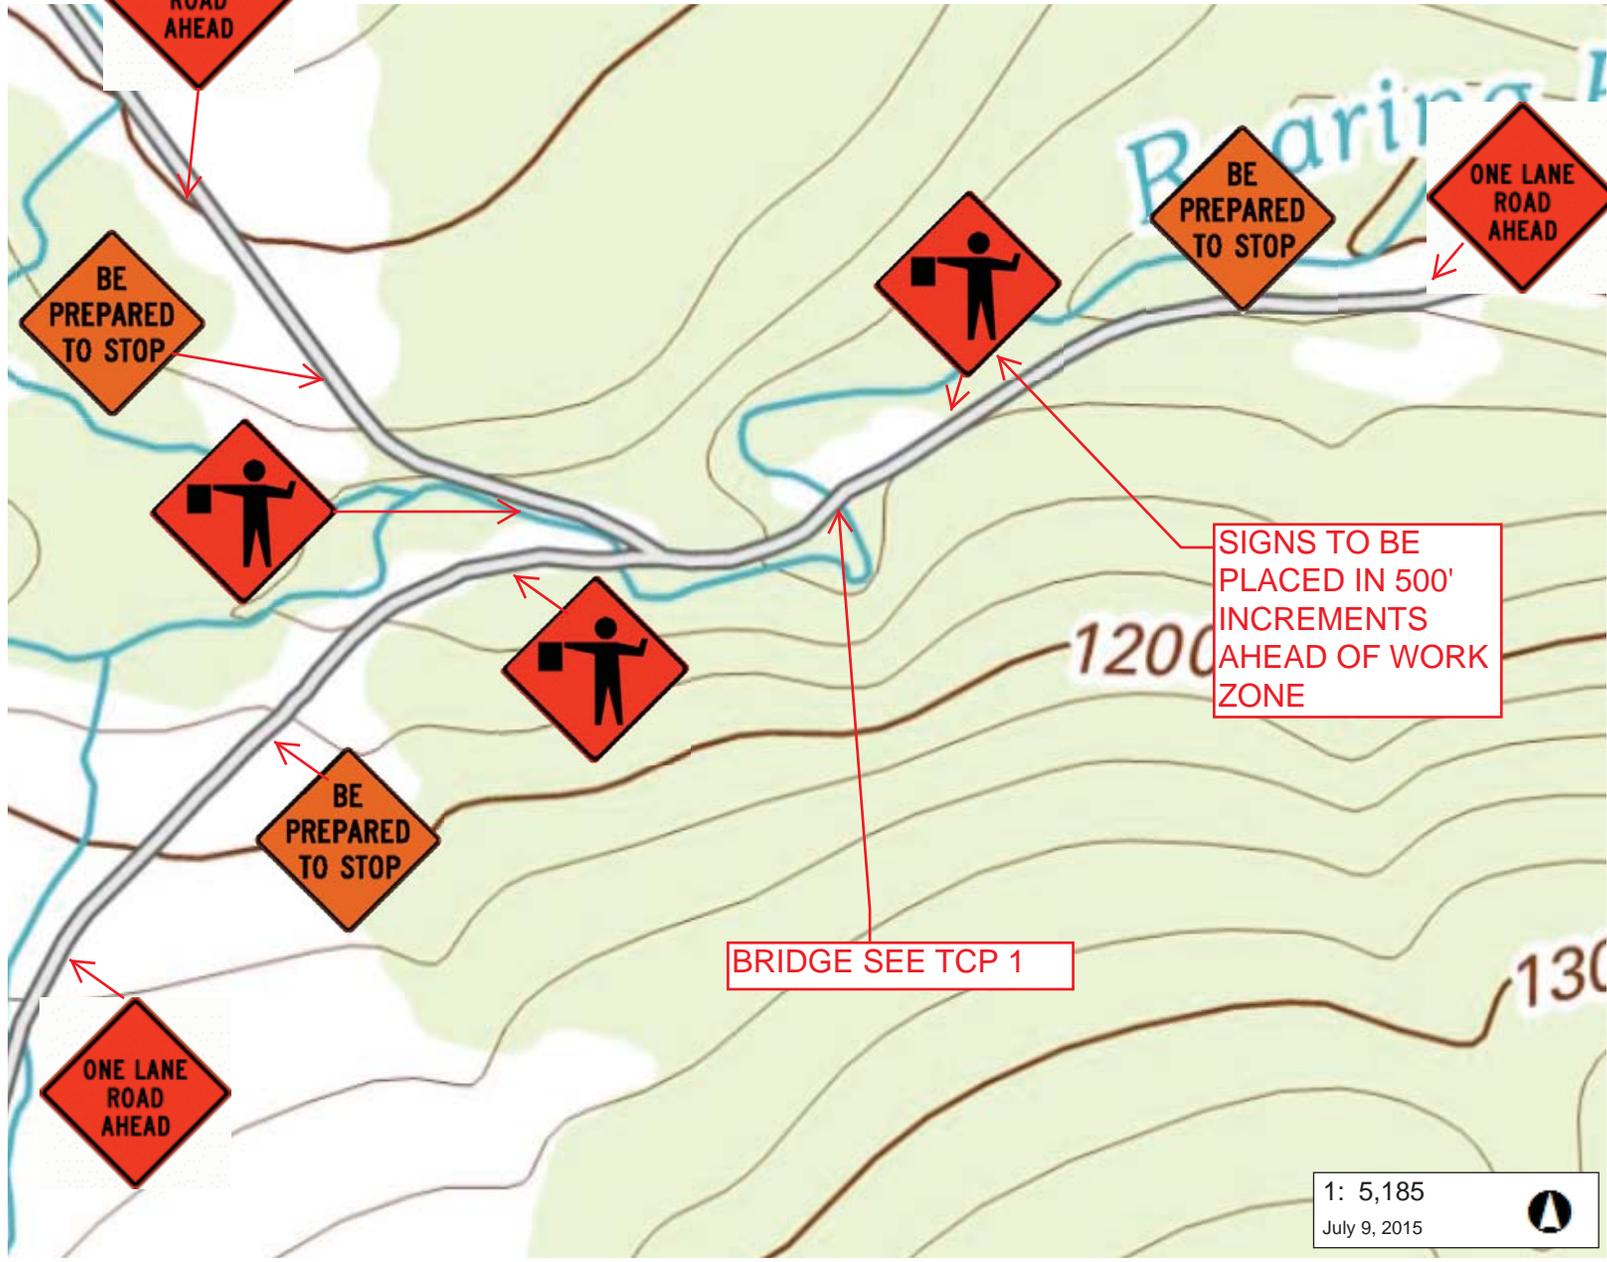

SIGNS TO BE PLACED IN 500' INCREMENTS AHEAD OF WORK ZONE

BRIDGE SEE TCP 1

SIGNS TO BE PLACED ON EASLES, AND REMOVED EACH DAY

1: 5,185
July 9, 2015

864.0 0 432.00 864.0 Feet
WGS_1984_Web_Mercator_Auxiliary_Sphere 1" = 432 Ft. 1cm = 52 Meters
© Vermont Agency of Natural Resources THIS MAP IS NOT TO BE USED FOR NAVIGATION

DISCLAIMER: This map is for general reference only. Data layers that appear on this map may or may not be accurate, current, or otherwise reliable. ANR and the State of Vermont make no representations of any kind, including but not limited to, the warranties of merchantability, or fitness for a particular use, nor are any such warranties to be implied with respect to the data on this map.

PREPARED FOR
JP SICARD, INC.
(RUGGLES
ENG.)