

KUBRICKY CONSTRUCTION CORP.
269 BALLARD ROAD

WILTON, NY 12831
518 792-5864



Rutland City BRF 3000 (2014036)
SUBMITTAL 47

Issued 04/10/15
Respond by 04/17/15

To

Timothy Pockette, PE

Topic 900.645 Precast Flapper Valve Headwall
Status For Approval
Spec section 900.645
Responsibility (16) River Street
Received from submitter 4/10/15
Sent to approver 4/10/15
Required from approver 4/17/15

From

Volker H.D. Burkowski

Signed by

Date

4/10/15

Proceed as Indicated

Owner Authorized Representative

Date



S.D. Ireland Companies *Precast Division*



193 Industrial Ave. Williston, VT 05495
P.O. Box 2286 South Burlington, VT 05407
p: 802-863-6222 f: 802-860-1528
www.sdireland.com

Attention: Niall Buxton
Company: Champlain Constr
Address:
City, St, Zip:
Ph: / Fax:

Date: 2/3/2015
Job Name: Rutland City BRF 3000(16) River St
Job Number: SDI 15790
Regarding: Headwall submittal

WE ARE SENDING: Quote Details Other: _____
 Submittals Prints Plans Specifications
 Copy Of Letter Change Order Samples Revised Submittals

Copies	Date	Pages	Description
1	2/3/2015	1	Transmittal Cover
1	2/3/2015	1	Headwall

These Are Submitted as Checked Below:

For Approval Approved as Submitted Resubmit __ Copies for Approval
 For Your Use Approved as Noted Submit__ Copies for Distribution
 As Requested Returned for Corrections Return __ Corrected Prints
 For Review and Comment Prints Returned After Loan to Us
 For Bids Due: _____ Other: _____

Notes/Remarks:


Thank you.

Tim Dudley, S D Ireland Precast Div, 802-863-6222, ext 253,
tdudley@sdireland.com


Copy To: _____

Signed: _____

If enclosures are not as noted, kindly notify us at once.

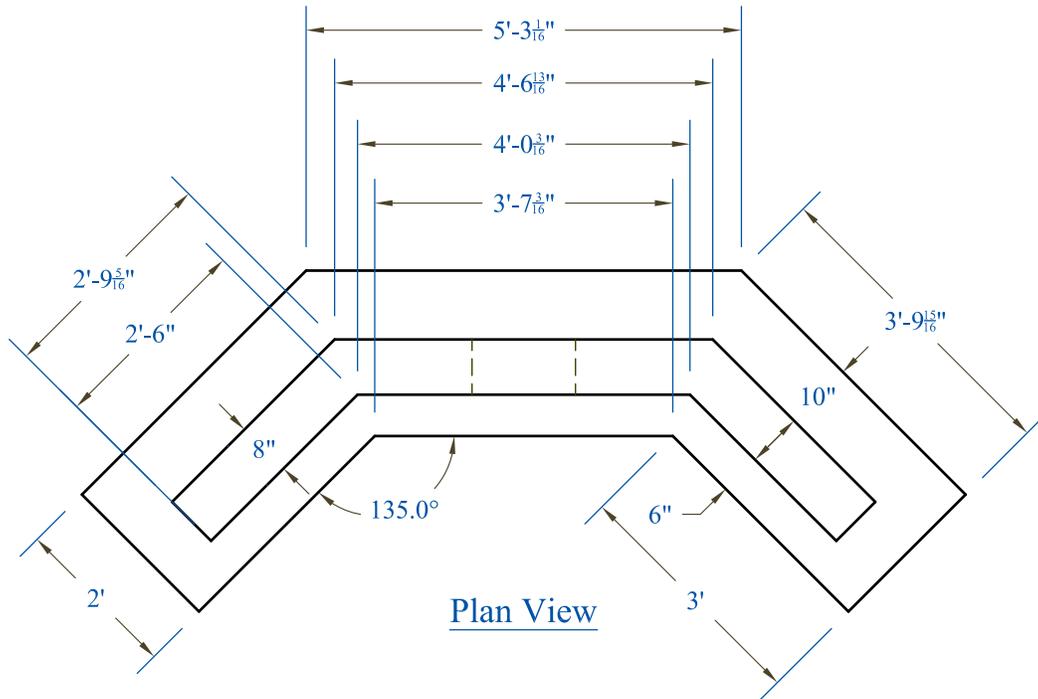

Plan View

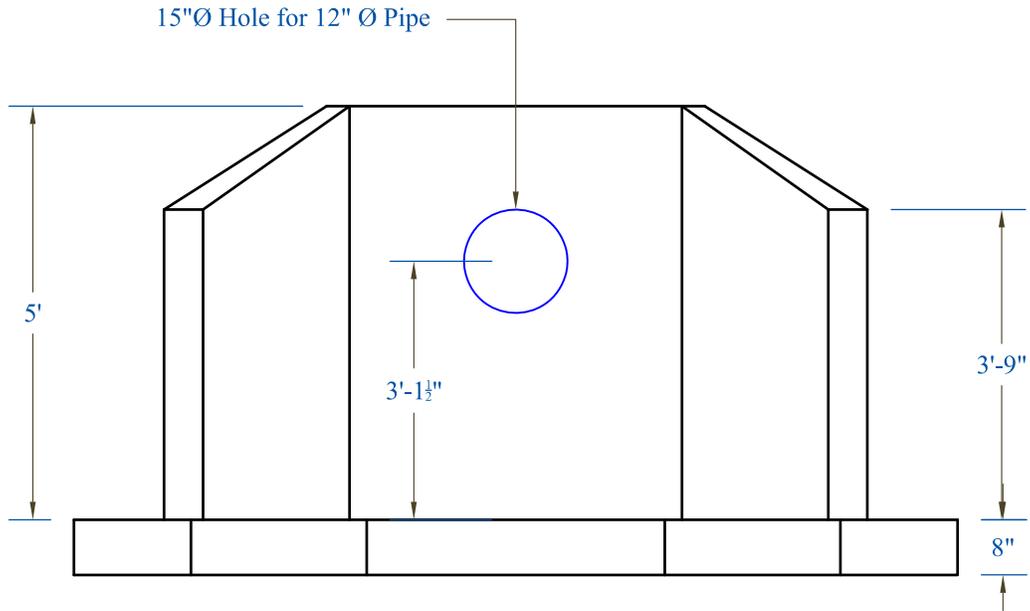

Elevation View

6800 lbs.

Job #: 15790
 Company: Champlain Constr.
 Project: River St. BRF3000(16)
 Address: Rutland, VT
 Date: 02/03/15
 Scale: N.T.S.

Design Notes:
 -Concrete Minimum 5000 psi at 28 days
 -Grade 60 Steel Reinforcing