



CONSTRUCTION LEADERS

LETTER OF TRANSMITTAL	
DATE: <b>April 23, 2015</b>	PCL JOB NO: <b>5515002</b>
ATTN: <b>Chris Barker</b>	TRANSMITTAL NO: <b>063</b>

To: **State of Vermont Agency of Transportation**  
 One National Life Drive  
 Montpelier, VT 05633-5001  
 (802) 828-0053

Re: Hartford Lateral Slide  
 Project No.: IM 091-2(79)  
 Contract ID.: 12A132

County: Windsor

PCL FILE NO: 5515002-41

WE ARE SENDING  Attached  Under separate cover via   **Email & SP**   the following:  
 Shop drawings  Prints  Plans  Samples  Specifications  
 Copy of Letter  Change Order  Other

COPIES	SPEC.	REVISION	DESCRIPTION
1	Sheet 5, Note 73		TCP – Median Closures

TRANSMITTED for as checked below:

For approval  Approved as submitted  Resubmit  1 Copies for approval  
 For your use  Approved as noted  Submit  Copies for distribution  
 As requested  Returned for corrections  Return  Corrected prints  
 For review and comment

**Remarks:**

Please return an email of this approved submittal to Erich Heymann ([ewheymann@pcl.com](mailto:ewheymann@pcl.com)) and Jeremy Mackling ([jmackling@pcl.com](mailto:jmackling@pcl.com)).

We request the review and return of this submittal within 1 day. Please advise if this request cannot be met so we can plan accordingly.

---

By: **Erich Heymann**, Project Engineer

COPY TO: Project Files



**CONSTRUCTION LEADERS**

**SUBMITTAL NO. : 41  
TCP – Median Closures**

<b>Item No.</b>	<b>Specification</b>	<b>Description</b>
1	Sheet 5, Note 73	TCP – Median Closures


***PROJECT:***  
**HARTFORD LATERAL SLIDE**  
**PROJECT NO.: IM 091-2(79)**  
**CONTRACT ID.: 12A132**

***OWNER:***  
**STATE OF VERMONT AGENCY OF TRANSPORTATION**

***ENGINEER OF RECORD:***  
**STATE OF VERMONT AGENCY OF TRANSPORTATION**

***CONTRACTOR:***  
**PCL CIVIL CONSTRUCTORS, INC.**


**APRIL 23, 2015**

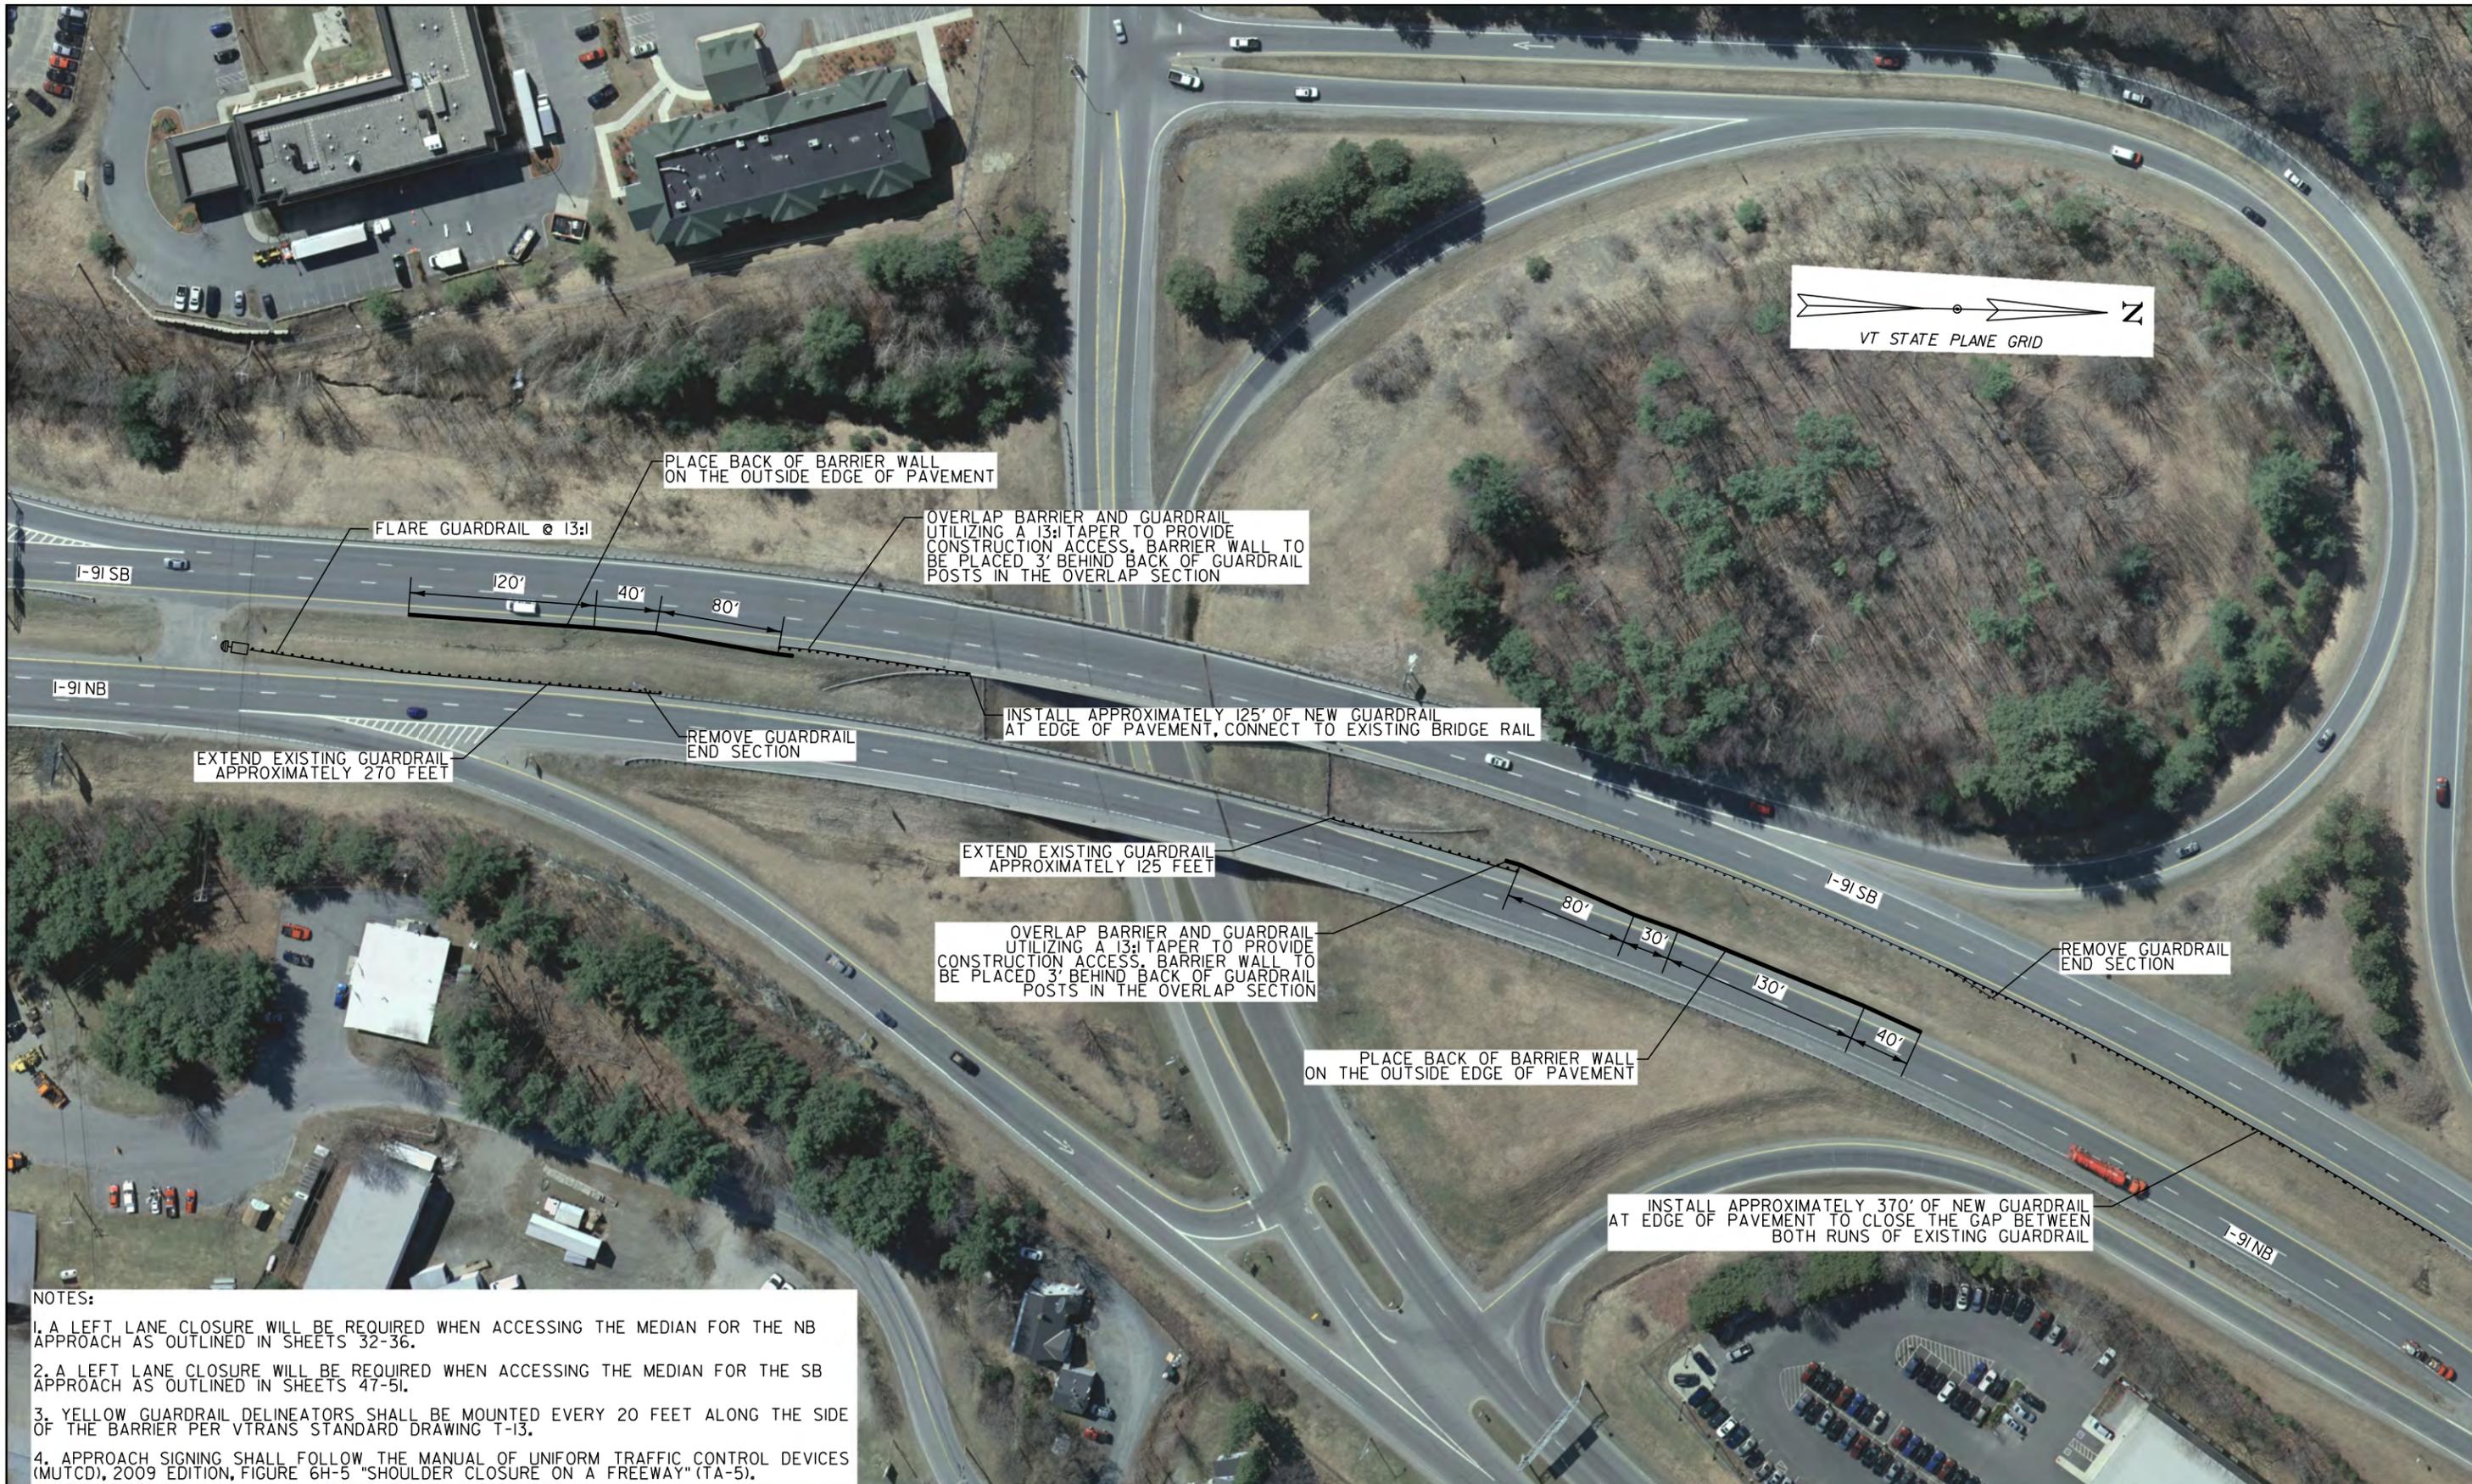

- NOTES:
1. A LEFT LANE CLOSURE WILL BE REQUIRED WHEN ACCESSING THE MEDIAN FOR THE NB APPROACH AS OUTLINED IN SHEETS 32-36.
  2. A LEFT LANE CLOSURE WILL BE REQUIRED WHEN ACCESSING THE MEDIAN FOR THE SB APPROACH AS OUTLINED IN SHEETS 47-51.
  3. YELLOW GUARDRAIL DELINEATORS SHALL BE MOUNTED EVERY 20 FEET ALONG THE SIDE OF THE BARRIER PER VTRANS STANDARD DRAWING T-13.
  4. APPROACH SIGNING SHALL FOLLOW THE MANUAL OF UNIFORM TRAFFIC CONTROL DEVICES (MUTCD), 2009 EDITION, FIGURE 6H-5 "SHOULDER CLOSURE ON A FREEWAY" (TA-5).



I-91 MEDIAN WORK

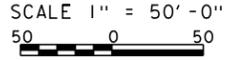

PROJECT NAME: HARTFORD	FILE NAME: sl2a026_Median Closure.dgn	PLOT DATE: 04/23/15
PROJECT NUMBER: IM 091-2(79)	PROJECT LEADER: K. HIGGINS	DRAWN BY: B. LYON
	DESIGNED BY: B. LYON	CHECKED BY: S. SAWYER
	I-91 MEDIAN WORK	SHEET 70 OF ??