


Master Link Detail

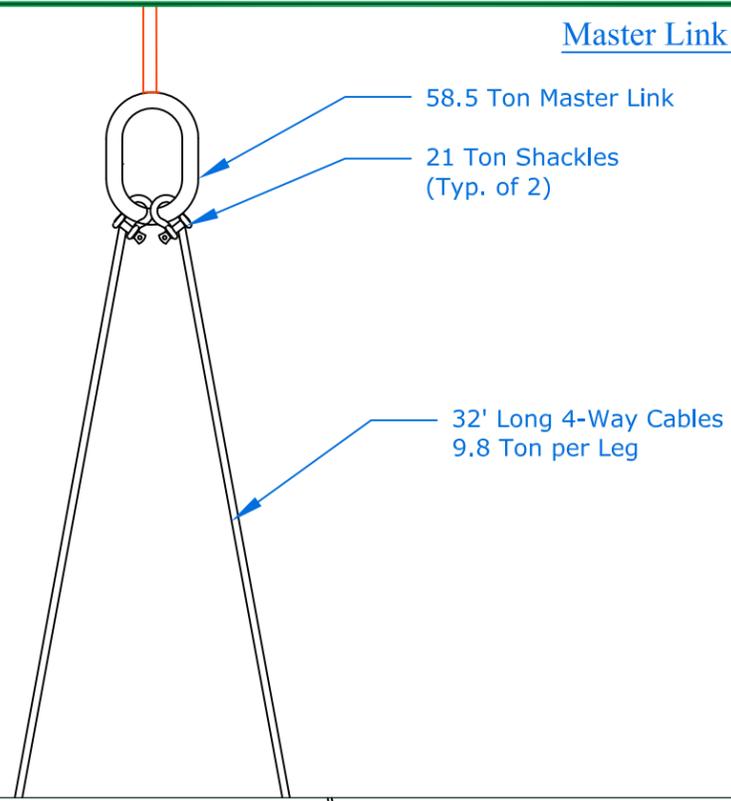


58.5 Ton Master Link

21 Ton Shackles
(Typ. of 2)

32' Long 4-Way Cables
9.8 Ton per Leg

Box Detail

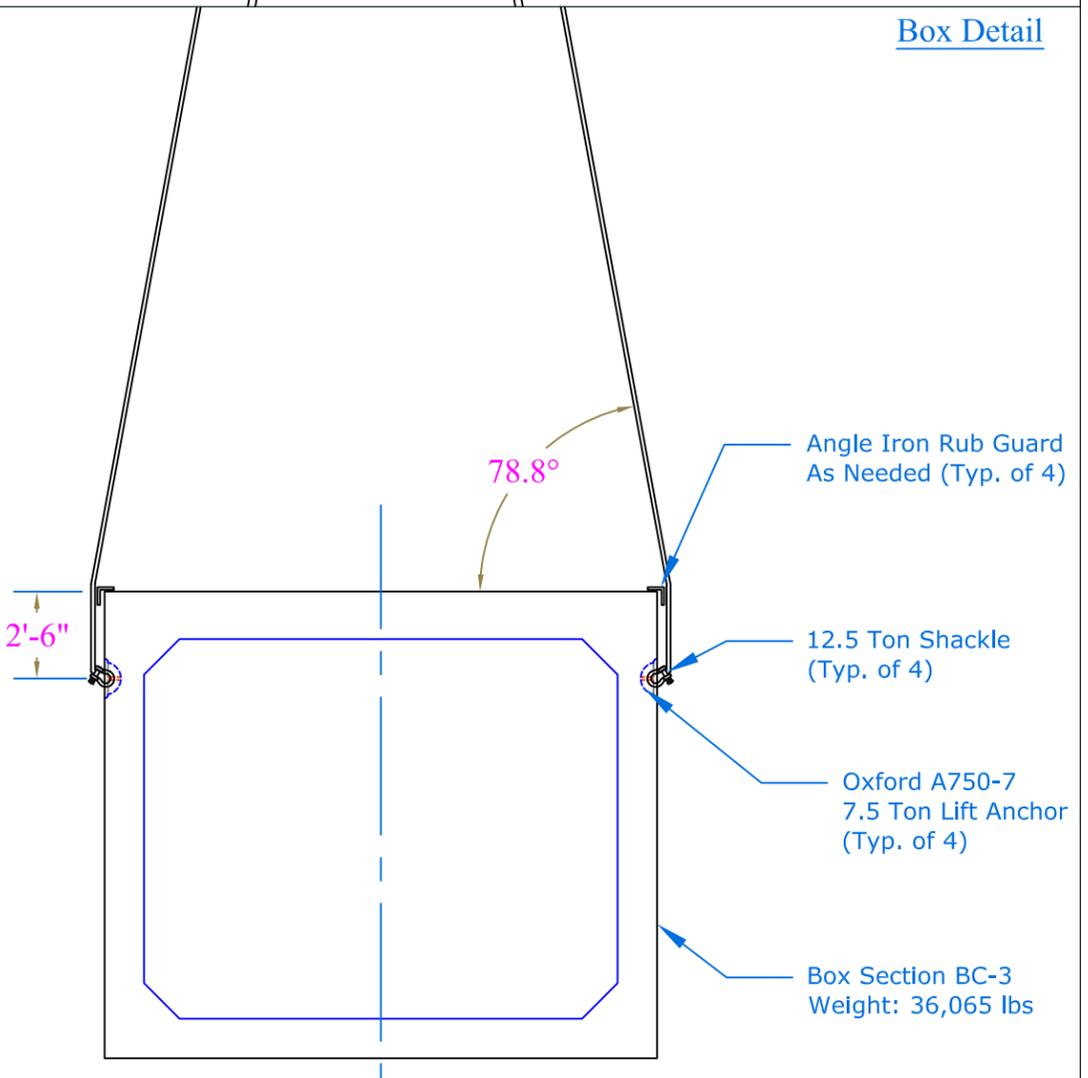

Angle Iron Rub Guard
As Needed (Typ. of 4)


12.5 Ton Shackle
(Typ. of 4)

Oxford A750-7
7.5 Ton Lift Anchor
(Typ. of 4)

Box Section BC-3
Weight: 36,065 lbs

78.8°

2'-6"

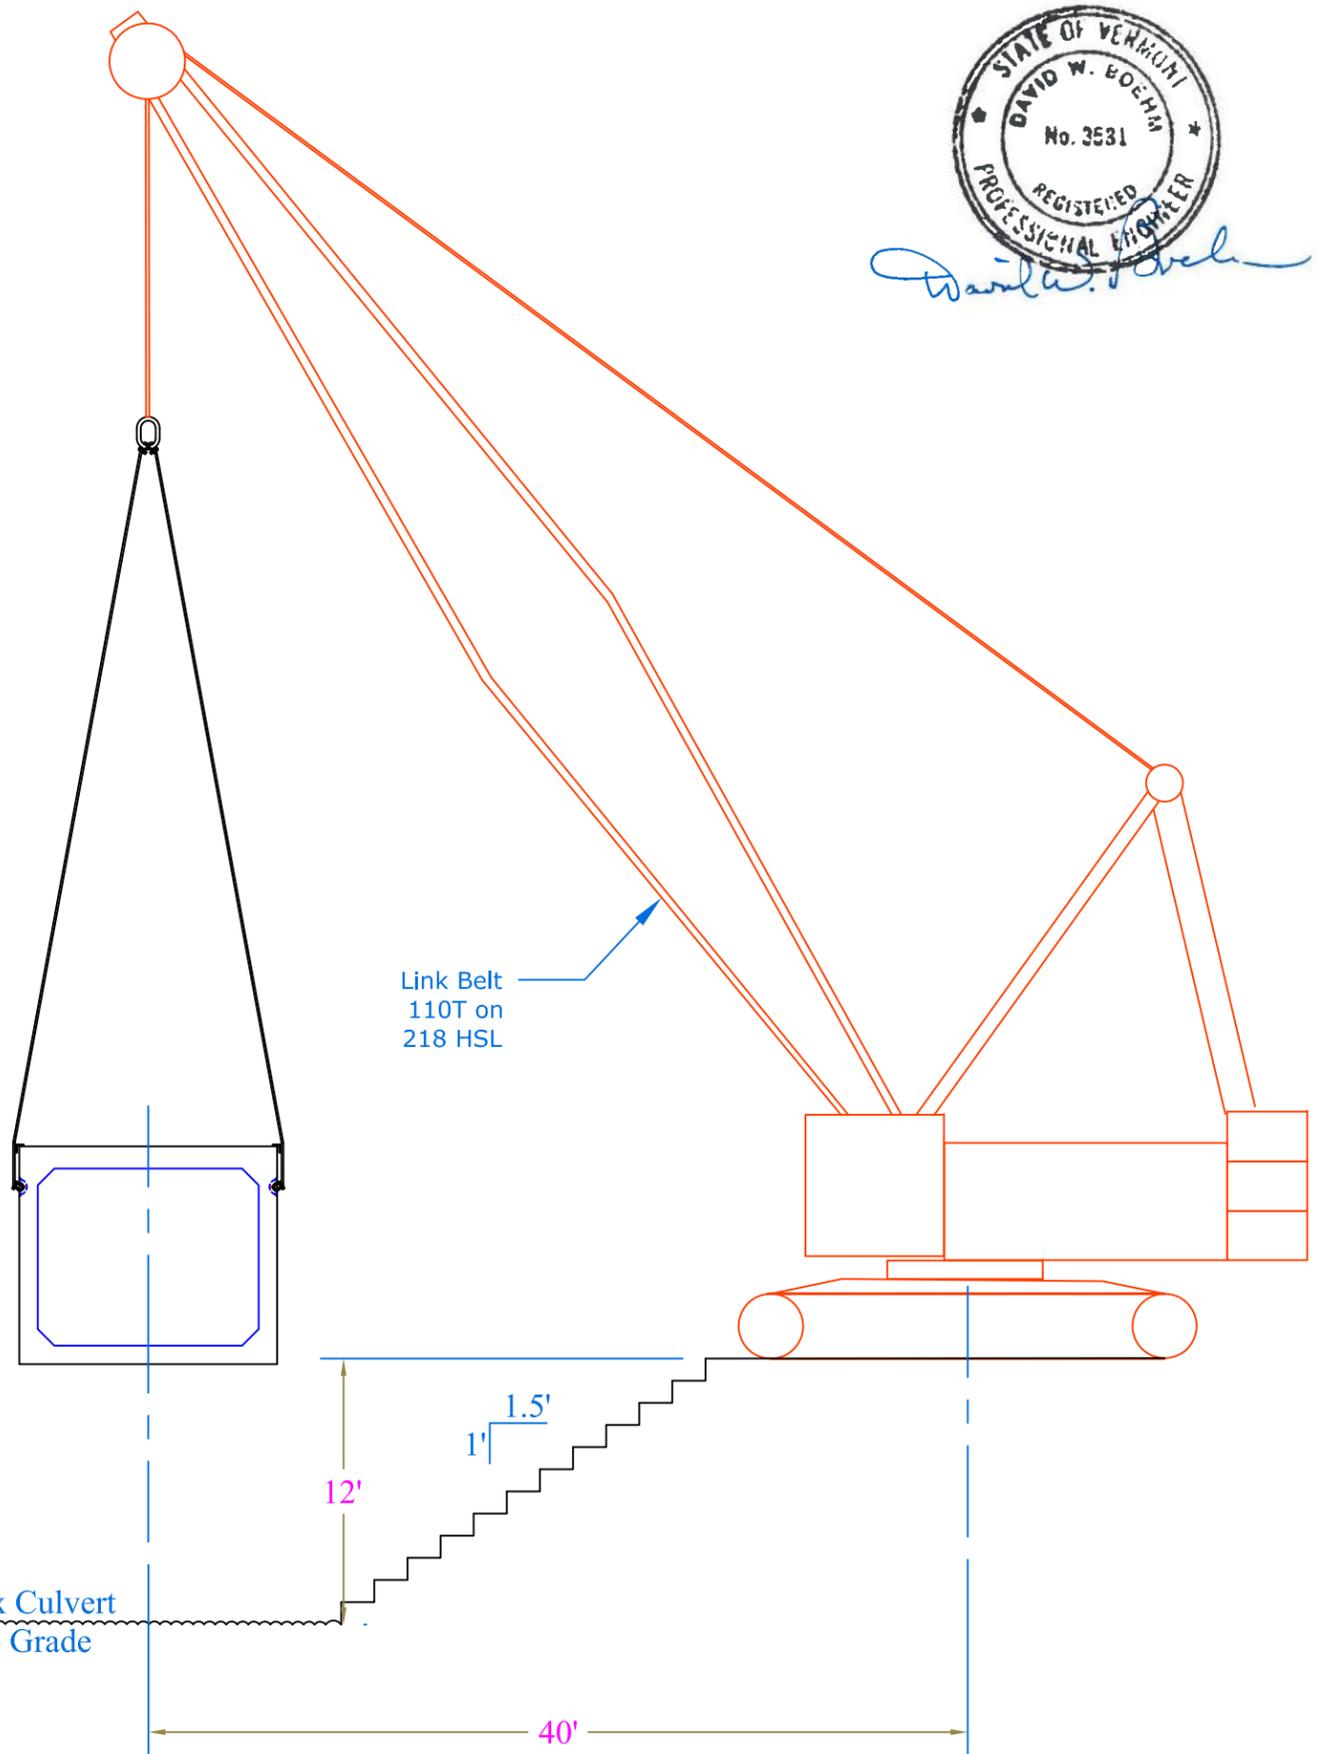

Link Belt
110T on
218 HSL

Box Culvert
Sub Grade

12'

1.5'

1'

40'

Note:
This shop drawing represents S.D. Ireland's interpretation of the architects plans and specifications as well as our contract requirements for this project.

Prior to manufacture and production from this drawing all dimensions, methods of construction, and existing conditions must be checked, revised and approved by S.D. Ireland's client.


- General Notes:**
- 1) All Mortar and control joints are assumed to be 3/8"
 - 2) All lengths stated are actual lengths.
 - 3) All lengths stated to be verified in the field by others:
-Not the responsibility of S.D. Ireland
 - 4) All loose anchorage to be supplied by others:
-Not the responsibility of S.D. Ireland

Legend:



Rev.	Date	By	Description

Project Name:	Addison STP CULV (14)
Project Location:	Addison, VT
Drawing Title:	Lifting Detail BC-3
Job #:	# 13510
Date:	11/07/13

Master Link Detail

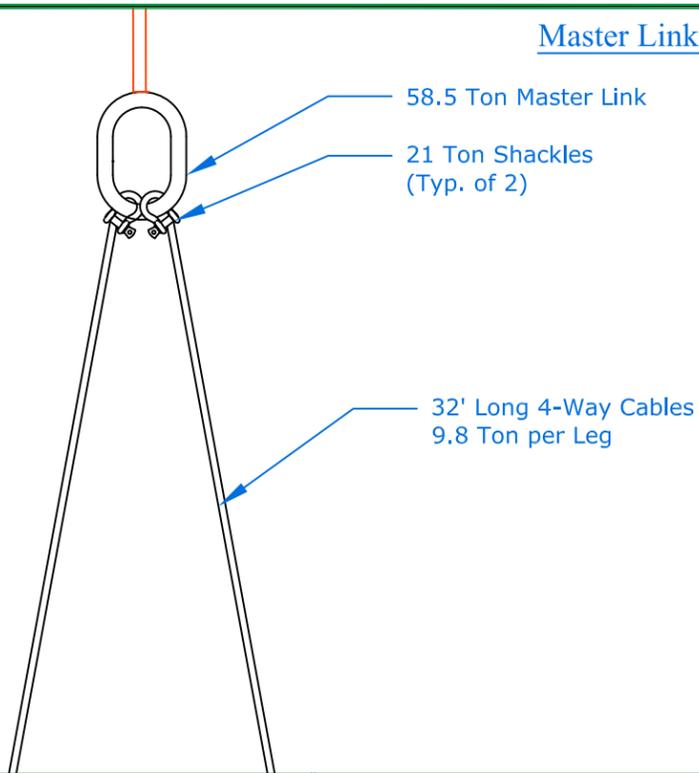

Box Detail

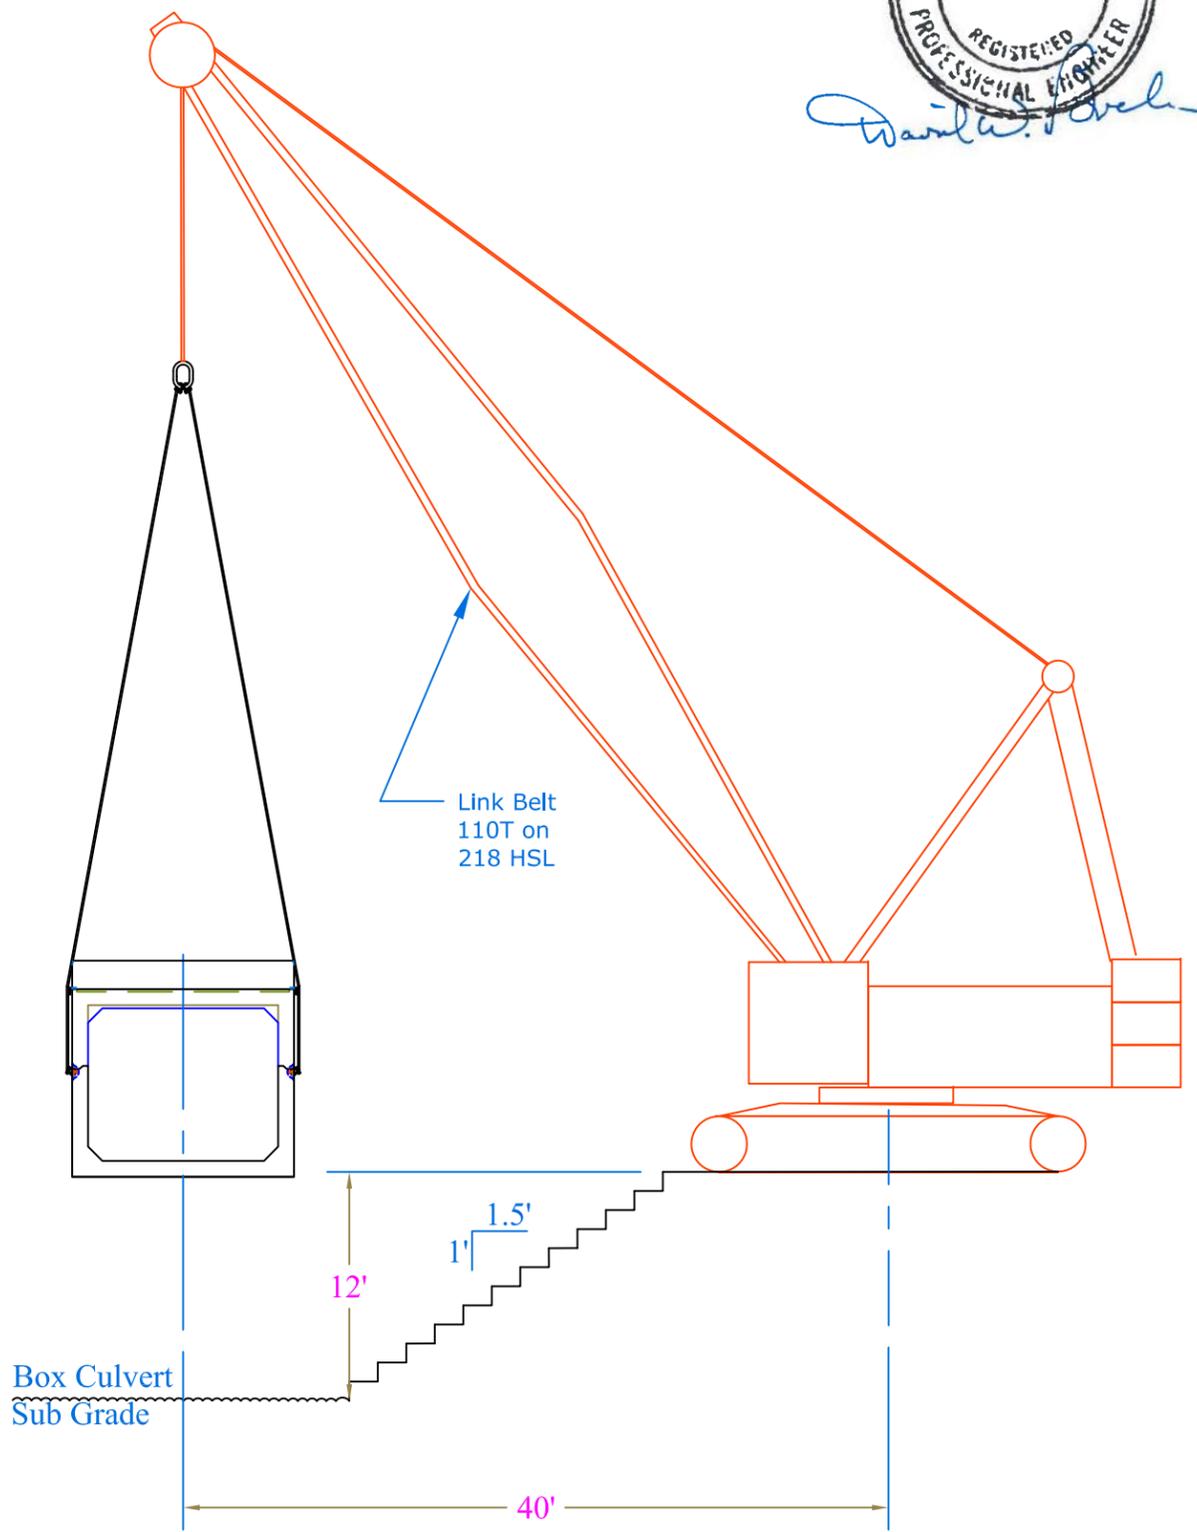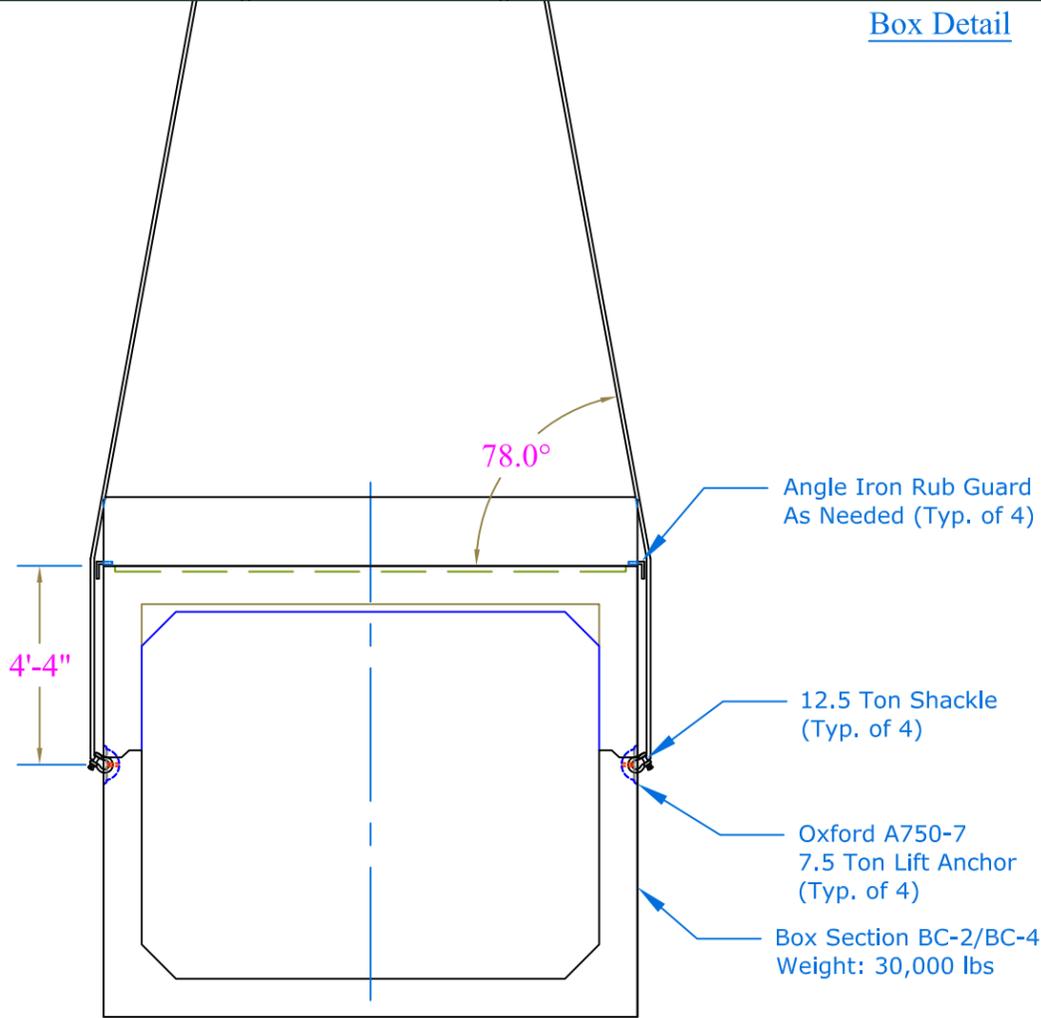

Note:
This shop drawing represents S.D. Ireland's interpretation of the architects plans and specifications as well as our contract requirements for this project.

Prior to manufacture and production from this drawing all dimensions, methods of construction, and existing conditions must be checked, revised and approved by S.D. Ireland's client.


General Notes:
1) All Mortar and control Joints are assumed to be 3/8"
2) All lengths stated are actual lengths.
3) All lengths stated to be verified in the field by others:
-Not the responsibility of S.D. Ireland
4) All loose anchorage to be supplied by others:
-Not the responsibility of S.D. Ireland

Legend:



Rev.	Date	By	Description

Project Name: Addison STP CULV (14)
Project Location: Addison, VT
Drawing Title: Lifting Detail BC-2/BC-3
Job #: #13510 Date: 11/07/13
Scale: N.T.S. Page: 2 of 3

Master Link Detail

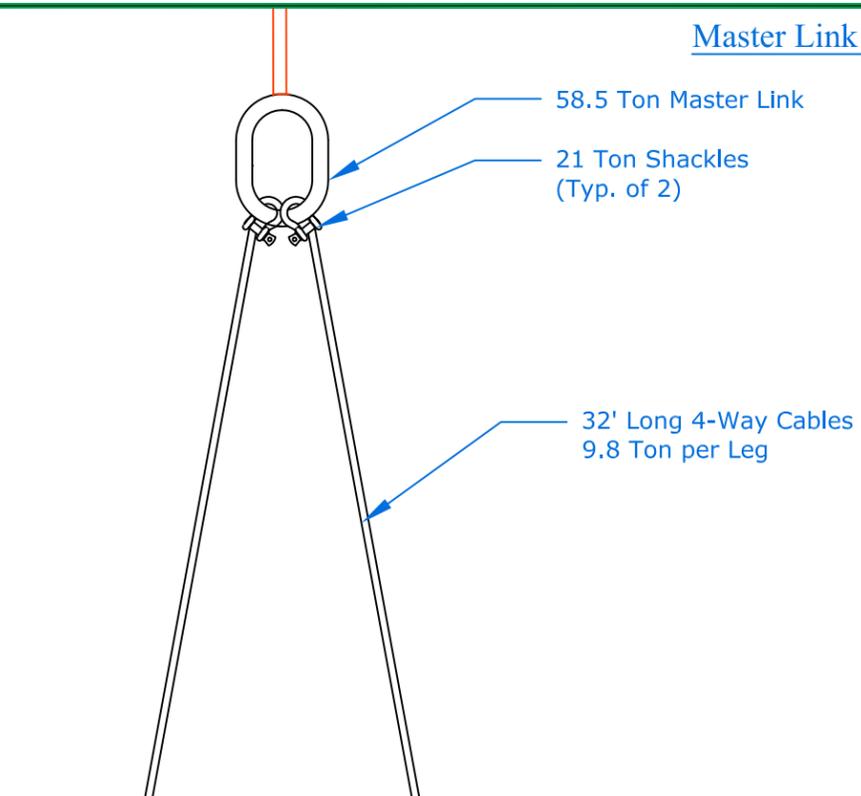

Box Detail

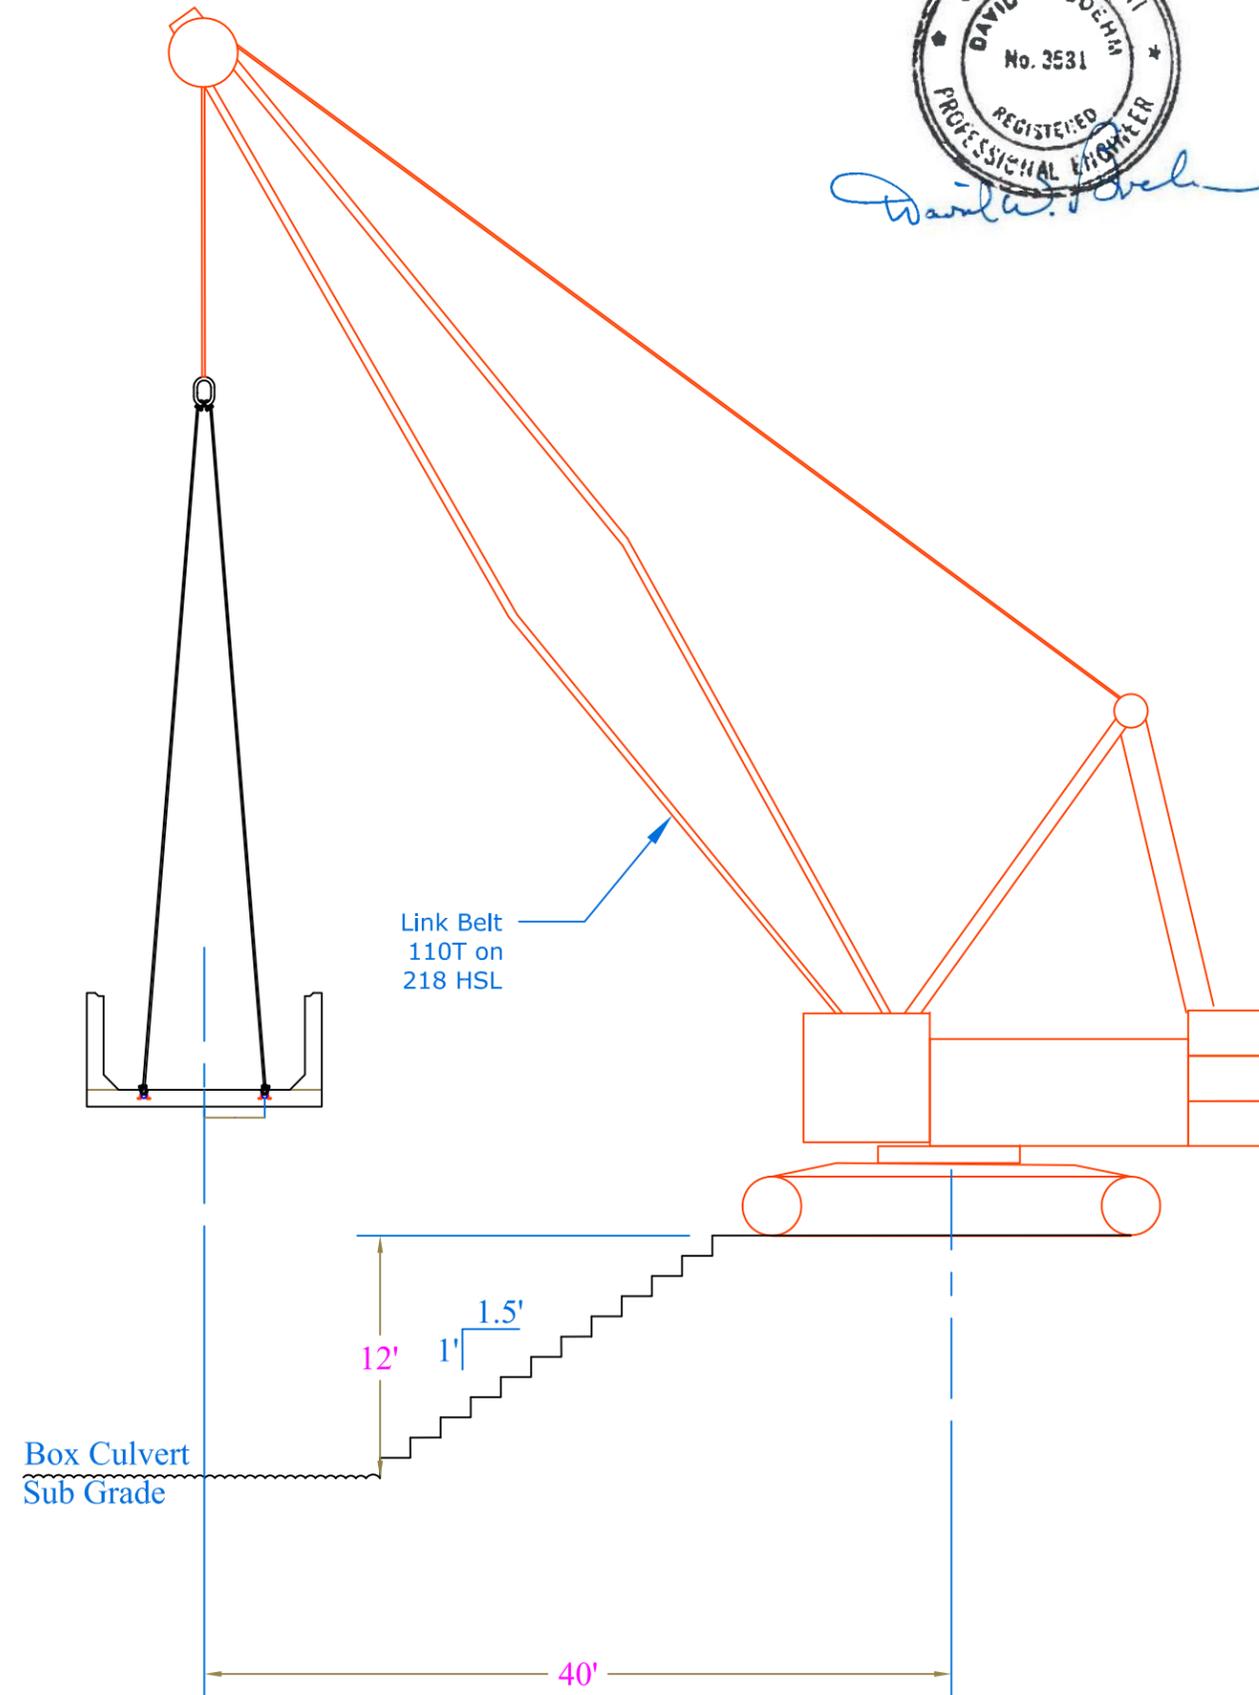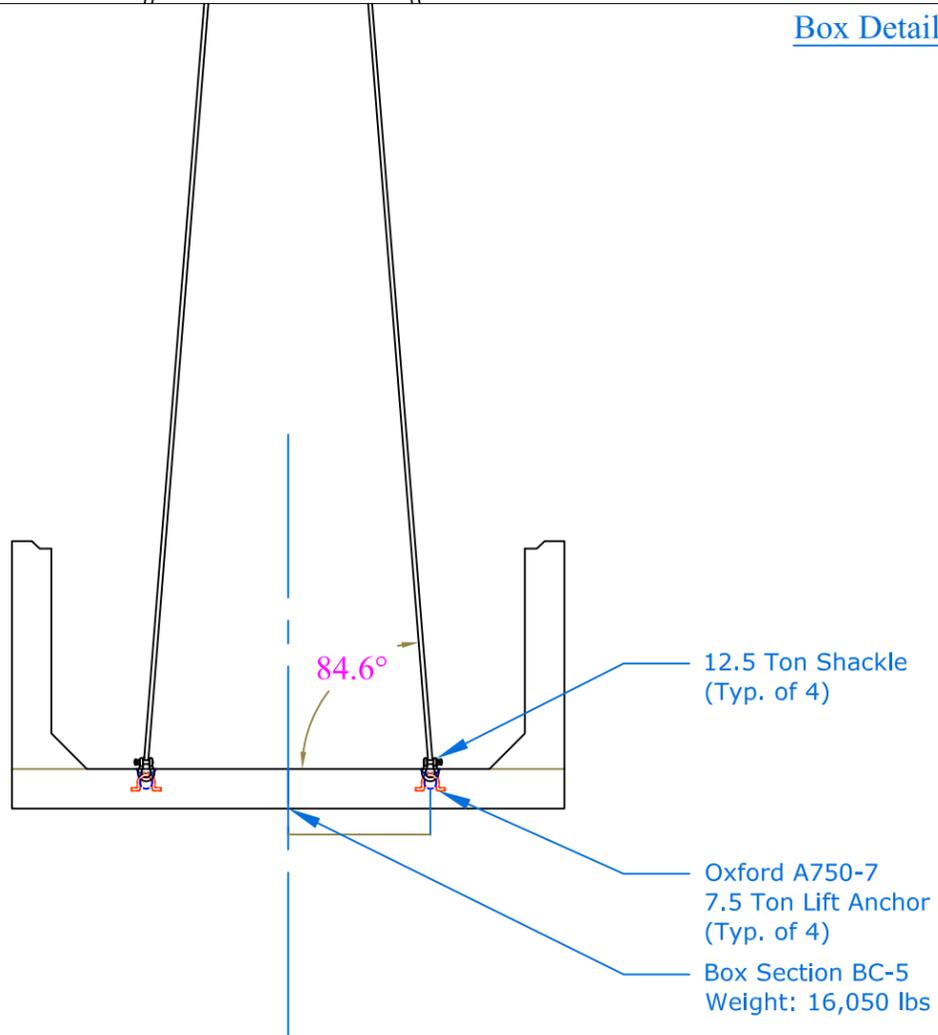

Note:
This shop drawing represents S.D. Ireland's Interpretation of the architects plans and specifications as well as our contract requirements for this project.
Prior to manufacture and production from this drawing all dimensions, methods of construction, and existing conditions must be checked, revised and approved by S.D. Ireland's client.

General Notes:
1) All Mortar and control joints are assumed to be 3/8"
2) All lengths stated are actual lengths.
3) All lengths stated to be verified in the field by others:
-Not the responsibility of S.D. Ireland
4) All loose anchorage to be supplied by others:
-Not the responsibility of S.D. Ireland

Legend:

Rev.	Date	By	Description

Project Name: Addison STP CULV (14)
Project Location: Addison, VT
Drawing Title: Lifting Detail BC-5
Job #: # 13510 Date: 11/07/13
Scale: N.T.S. Page: 3 of 3