



*Letter of Transmittal*

**To:** Chris Williams  
VTRANS  
61 VALLEY VIEW  
MENDON, VT 05701  
Ph: (802)786-3812 Fax: (802)786-3810

**Transmittal #:** 15  
**Date:** 5/1/2015  
**Job:** M117 VTRANS CASTLETON BRF 015-2(10)

**Subject:** Submittal

- WE ARE SENDING YOU**
- Attached
  - Under separate cover via the following items:
  - Shop drawings
  - Prints
  - Plans
  - Samples
  - Copy of letter
  - Change order
  - Specifications
  - Submittal

Document Type	Copies	Date	No.	Description
Submittal	1		11 Rev 0	Dual Coated Rebar

**THESE ARE TRANSMITTED as checked below:**

- For approval
- For your use
- As requested
- For review and comment
- FOR BIDS DUE
- Approved as submitted
- Approved as noted
- Returned for corrections
- Other
- PRINTS RETURNED AFTER LOAN TO US
- Resubmit \_\_\_ copies for approval
- Submit \_\_\_ copies for distribution
- Return \_\_\_ corrected prints

**Remarks:** Please find attached dual coated drawings from our supplier Dimension Fabricators

**Copy To:** Jennifer Fitch (VTRANS), KEVIN TURE (W.M. SCHULTZ CONSTRUCTION)

**From:** MIKE GARN (W.M. SCHULTZ CONSTRUCTION)

**Signature:** 



PO Box 2620  
Ballston Spa, NY 12020  
Ph : 518 885-0060

*Submittal*

**Job:** M117  
VTRANS CASTLETON BRF 015-2(10)  
Castleton BRF 015-2  
Route 30  
Castleton, VT

**Spec Section No:**  
**Submittal No:** 11  
**Revision No:** 0  
**Sent Date:** 5/1/2015

**Spec Section Title:**  
**Submittal Title:** Dual Coated Rebar

**Contractor:**  
W.M. Schultz Construction, Inc

Contractor's Stamp

**SCHULTZ CONSTRUCTION, INC.**

CONTRACT NO. BRF 015-2(10)

SUBMITTAL TITLE Dual Coated Rebar

ITEM & SECT. NO. \_\_\_\_\_

LOCATION OF WORK VT RT 30

SUB NO. 11 DATE 5/1/15

REVIEWED BY MB

Architect's Stamp

Engineer's Stamp

## Michael Garn

---

**From:** Ed Eras <EdE@DimensionFab.com>  
**Sent:** Thursday, April 30, 2015 2:54 PM  
**To:** Michael Garn  
**Subject:** 9248 - CASTLETON BRF 015-2(10) - PLACEMENT DRAWINGS - FOR APPROVAL  
**Attachments:** 9248 - CASTLETON BRF 015-2(10) - PLACEMENT DRAWINGS.pdf

Mike,

Attached here are the following drawings;

Dwg. A – Bridge Closure Pours Dual Coated reinforcing.  
Dwg. B – Approach Slabs Closure Pours Dual Coated reinforcing.  
Dwg. C – Bridge End #1 Dual Coated reinforcing.  
Dwg. D – Bridge End #2 Dual Coated reinforcing.

We are submitting these for approval.

Please note that there is a 6 week lead time for this material so we will need to have approved drawings mid May  
In order to deliver on time.


Feel free to call me or email me if you have any questions.

Please confirm that you received these files.


Thank you!

Ed Eras - *Detailer*  
DIMENSION FABRICATORS, INC.  
2000 Seventh Street  
Glenville, NY 12302  
**Toll Free: 800-BIG-REBAR**  
p: 518-374-1936  
f: 518-374-4830  
<http://dimensionfabricators.com>




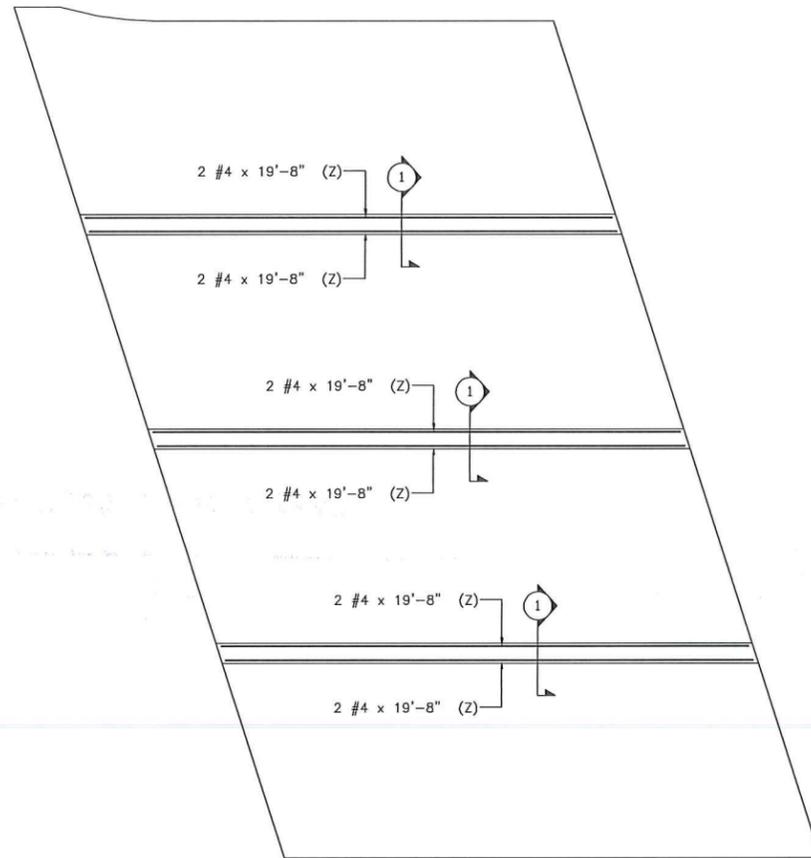

APPROACH SLAB #1 CLOSURE POURS PLAN

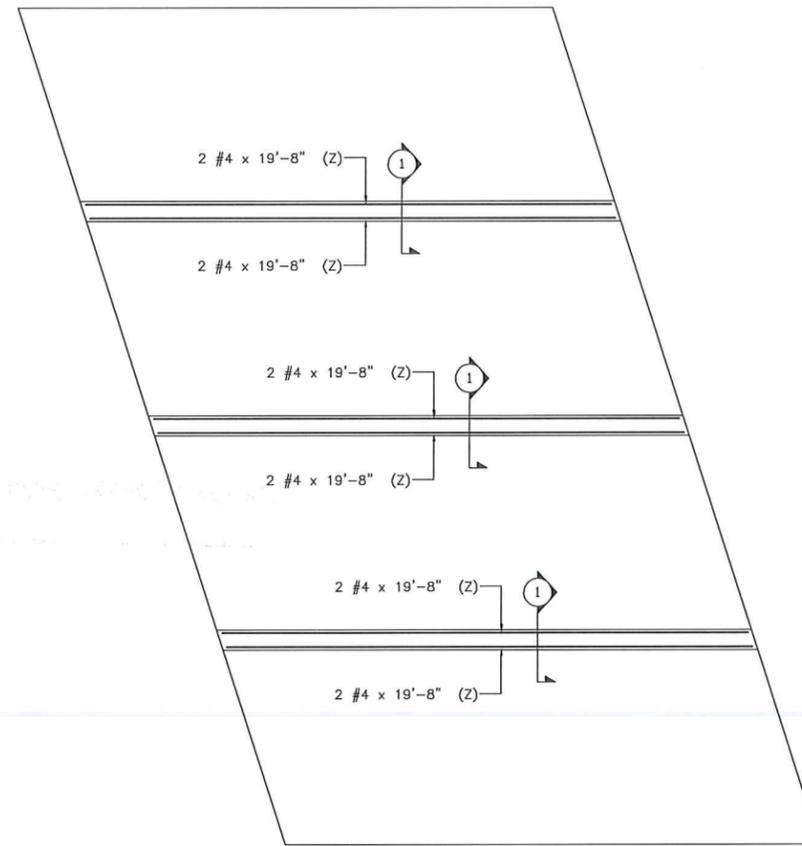

APPROACH SLAB #2 CLOSURE POURS PLAN

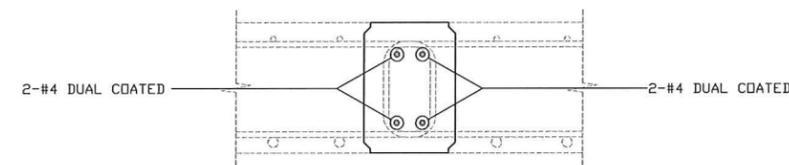

(3 THUS)  
SECT. 1

**ALL DUAL COATED  
REINF. DENOTED (Z)**


ELEVATIONS & DIMENSIONS SHOWN  
ON THIS DWG. ARE FOR REINF.  
DETAILING PURPOSES ONLY AND ARE  
NOT INTENDED FOR CONSTRUCTION.

REINF. BARS ASTM A615 GRADE 60  
DUAL COATED

VERIFICATION OF UNCLEAR INFORMATION  
MAY BE REQUESTED ON THIS DRAWING.  
SHOULD VERIFICATION BE LEFT  
UN-ADDRESSED IT WILL REMAIN AS  
SHOWN AND ASSUME TO BE CORRECT.

**FOR APPROVAL**

6			
5			
4			
3			
2			
1	4/29/15		FOR APPROVAL
	DATE	REV.#	SENT FOR
	<b>DIMENSION</b> DIMENSION FABRICATORS INC. <small>2040 37th STREET SCOTIA, N.Y. 12302 Ph: (518) 374-1838 Fax: (518) 374-4833 www.dimensionfabricators.com</small>		
STRUCTURE	CASTLETON BRF 015-2(10) CLOSURE POURS REINFORCING		
LOCATION	CASTLETON, VT		
ARCHITECT			
ENGINEER			
CUSTOMER	W.M. SCHULTZ CONSTRUCTION INC.		
DRAWN BY	DATE	DTN #	
Ed Eras	4/29/15	9248	
DRAWING COVERS			DRAWING #
APPROACH SLABS CLOSURE POURS DUAL COATED REINFORCING			B

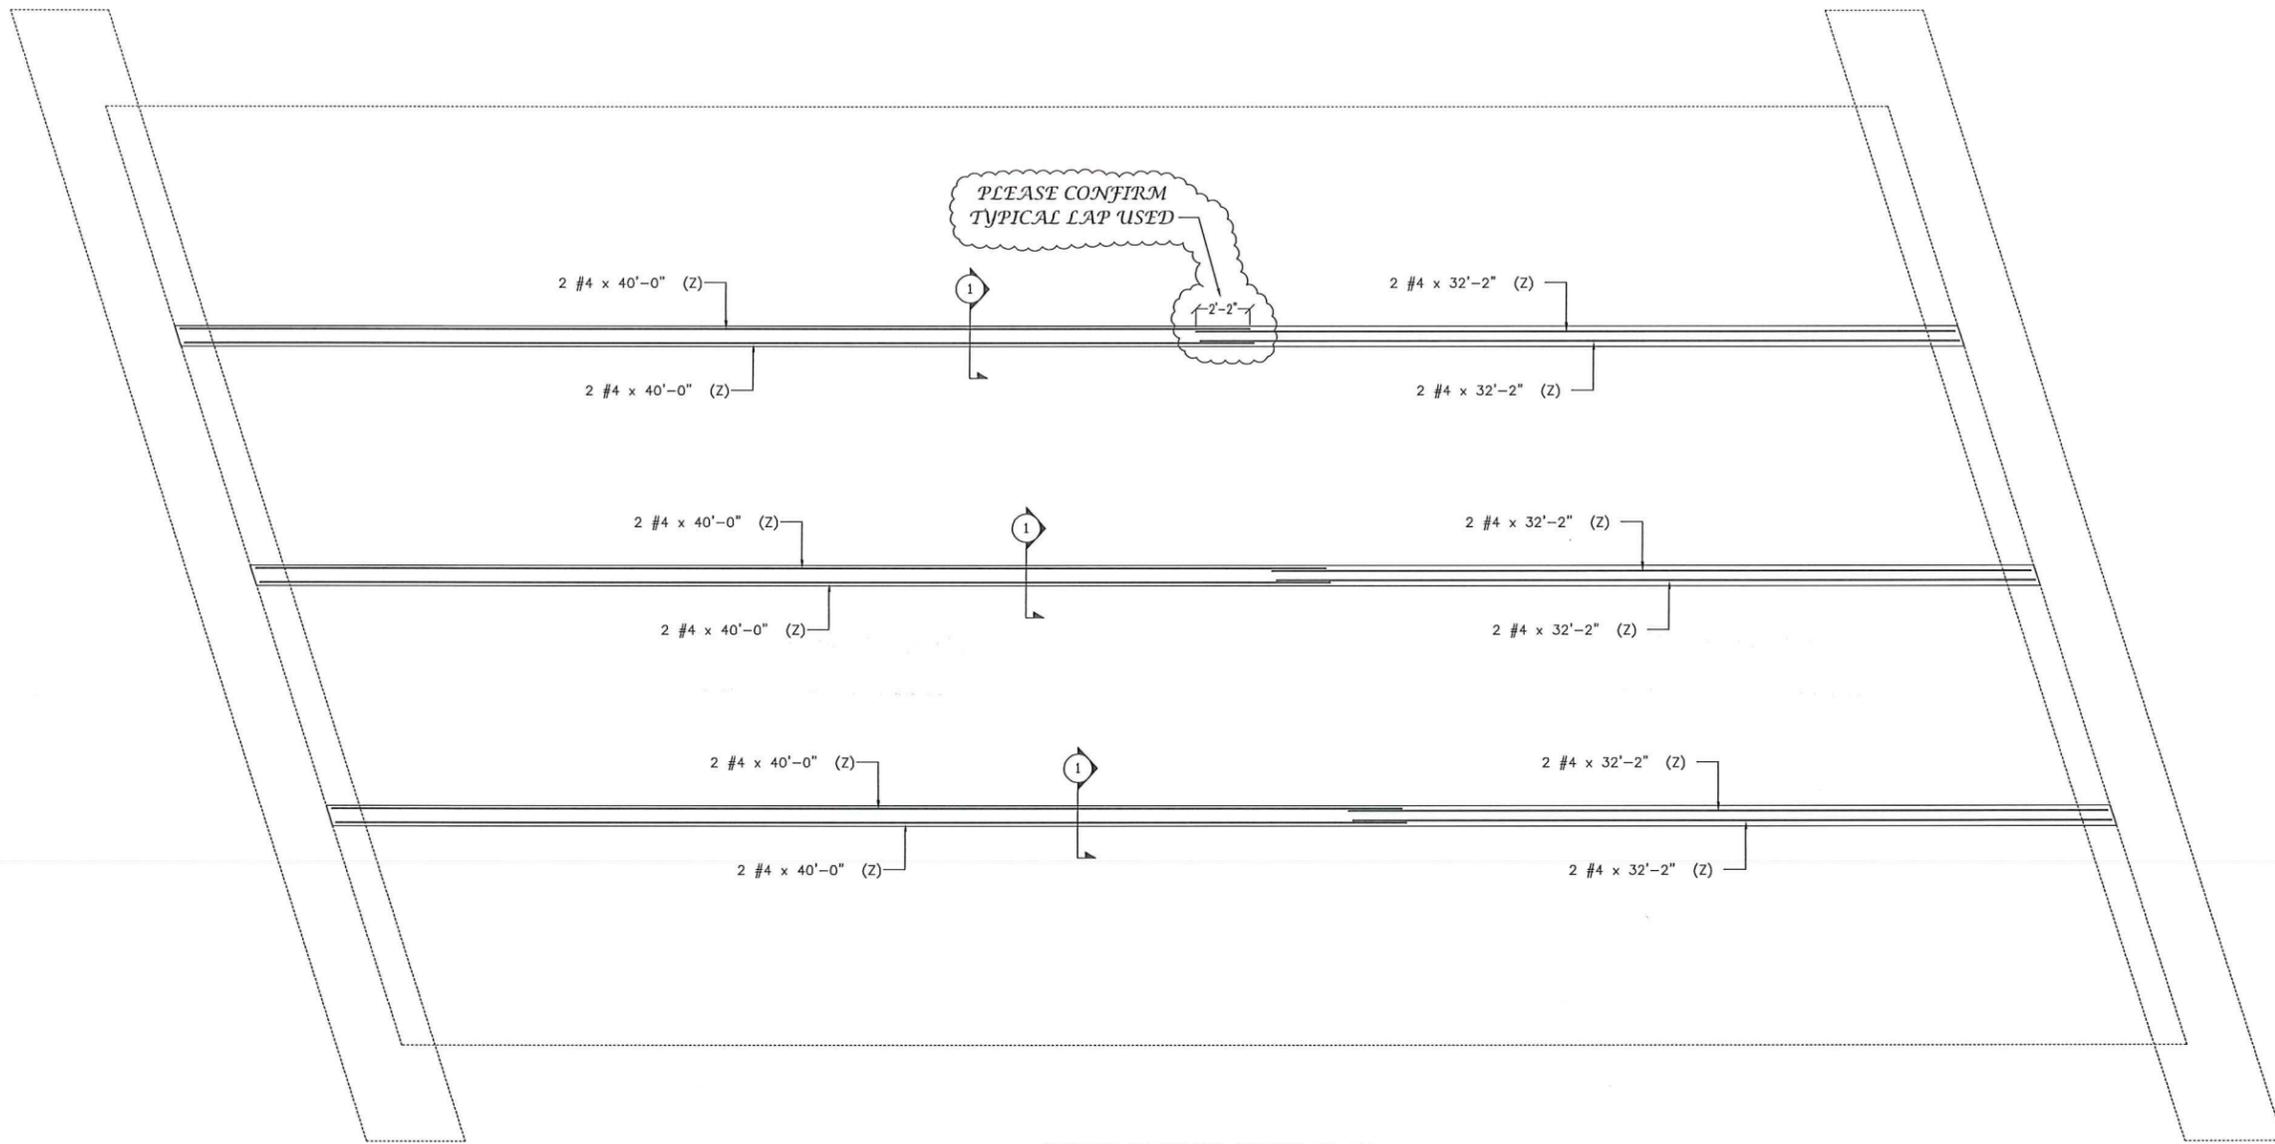

PLEASE CONFIRM  
TYPICAL LAP USED

2 #4 x 40'-0" (Z)

2 #4 x 32'-2" (Z)

2 #4 x 40'-0" (Z)

2 #4 x 32'-2" (Z)

2 #4 x 40'-0" (Z)

2 #4 x 32'-2" (Z)

2 #4 x 40'-0" (Z)

2 #4 x 32'-2" (Z)

2 #4 x 40'-0" (Z)

2 #4 x 32'-2" (Z)

2 #4 x 40'-0" (Z)

2 #4 x 32'-2" (Z)

BRIDGE CLOSURE POURS PLAN


ALL DUAL COATED  
REINF. DENOTED (Z)

ELEVATIONS & DIMENSIONS SHOWN  
ON THIS DWG. ARE FOR REINF.  
DETAILING PURPOSES ONLY AND ARE  
NOT INTENDED FOR CONSTRUCTION.

REINF. BARS ASTM A615 GRADE 60  
DUAL COATED

VERIFICATION OF UNCLEAR INFORMATION  
MAY BE REQUESTED ON THIS DRAWING.  
SHOULD VERIFICATION BE LEFT  
UN-ADDRESSED IT WILL REMAIN AS  
SHOWN AND ASSUME TO BE CORRECT.


FOR APPROVAL

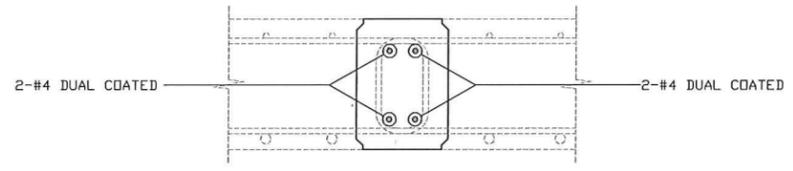


(3 THUS)  
SECT. 1

6			
5			
4			
3			
2			
1	4/29/15		FOR APPROVAL
	DATE	REV.#	SENT FOR
	<b>DIMENSION</b> DIMENSION FABRICATORS INC. 2000 7TH STREET SCOTIA, N.Y. 13302 PH: (518) 374-1836 FAX: (518) 374-4535 www.dimensionfabricators.com		
STRUCTURE	CASTLETON BRIDGE 015-2(10) CLOSURE POURS REINFORCING		
LOCATION	CASTLETON, VT		
ARCHITECT			
ENGINEER			
CUSTOMER	W.M. SCHULTZ CONSTRUCTION INC.		
DRAWN BY	DATE	OFF #	
Ed Eras	4/29/15	9248	
DRAWING CODES	BRIDGE CLOSURE POURS DUAL COATED REINFORCING		DRAWING # A



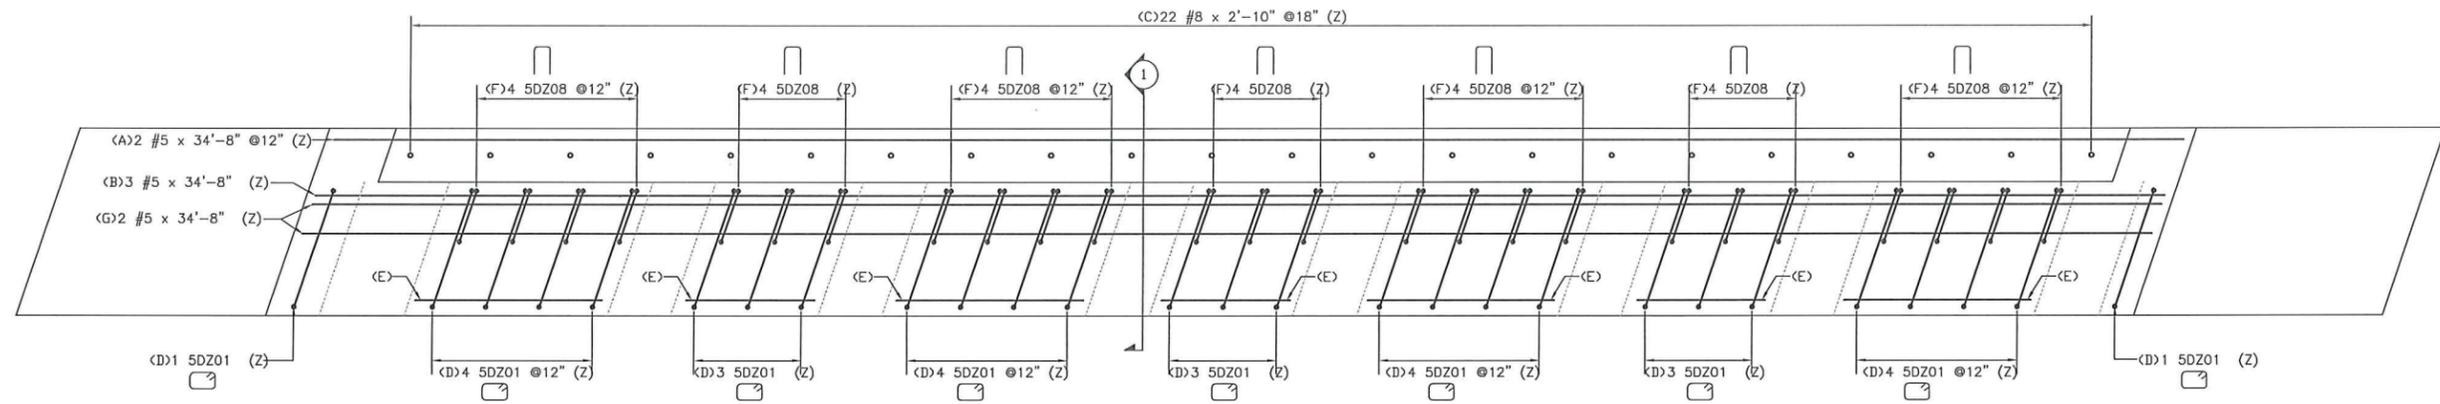

BRIDGE END #2 PLAN

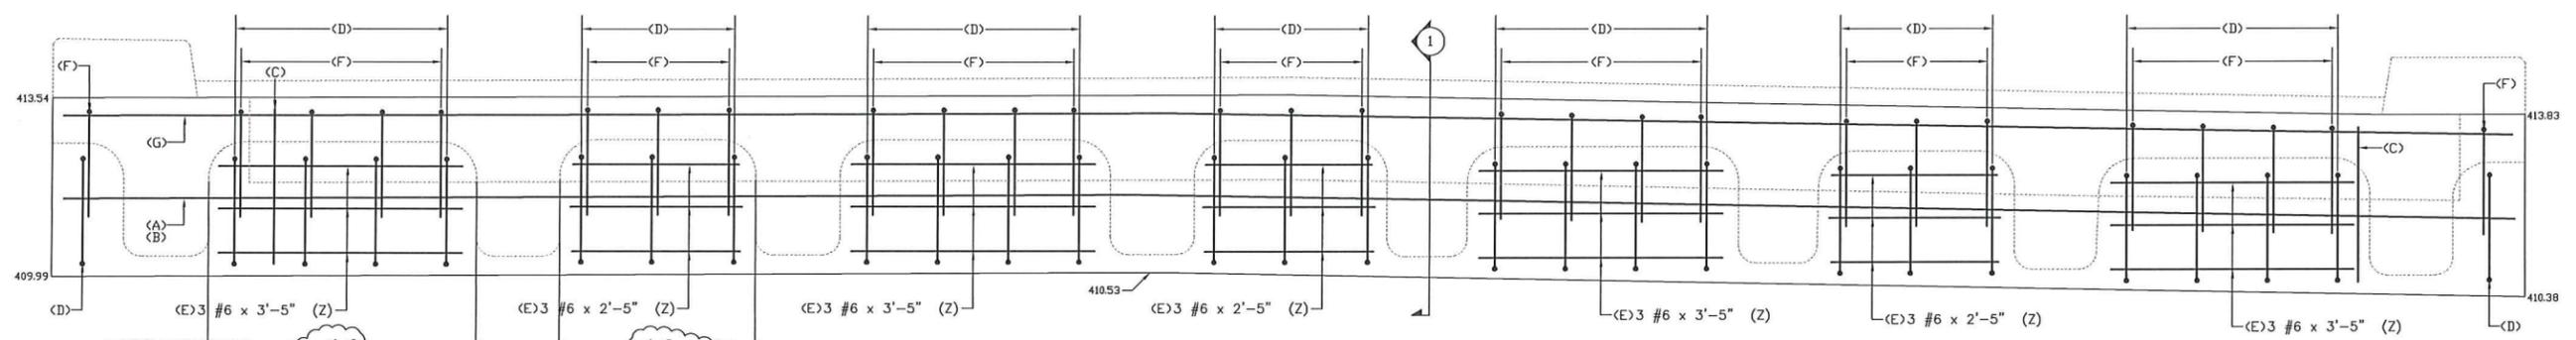


BRIDGE END #2 ELEVATION

PLEASE CONFIRM THIS DIMENSION

PLEASE CONFIRM THIS DIMENSION

Release Number: 004

BAR LIST				'a'	'b'	'c'	'd'	'e'	'f'	'g'	'h'	'j'	'k'	'o'	'r'
5DZ01	27	#5	8'-11"	T1	0'-5 1/2"	1'-8"	2'-4"	1'-8"	2'-4"	0'-5 1/2"					
5DZ08	28	#5	6'-2"	17		2'-7"	1'-0"	2'-7"							

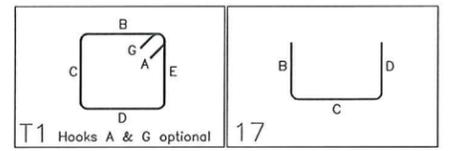


**ALL DUAL COATED REINF. DENOTED (Z)**

ELEVATIONS & DIMENSIONS SHOWN ON THIS DWG. ARE FOR REINF. DETAILING PURPOSES ONLY AND ARE NOT INTENDED FOR CONSTRUCTION.

REINF. BARS ASTM A615 GRADE 60 DUAL COATED

VERIFICATION OF UNCLEAR INFORMATION MAY BE REQUESTED ON THIS DRAWING. SHOULD VERIFICATION BE LEFT UN-ADDRESSED IT WILL REMAIN AS SHOWN AND ASSUME TO BE CORRECT.

**FOR APPROVAL**

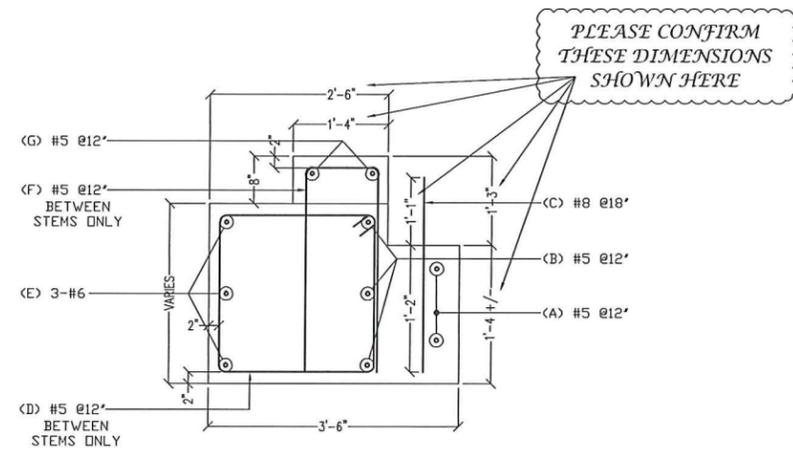

SECT. 1  
REF. SHEET 51 OF 82

6			
5			
4			
3			
2			
1	4/29/15	FOR APPROVAL	
	DATE	REV.#	SENT FOR
	2000 7TH STREET SCORRA, N.Y. 12302 PH: (518) 374-1336 FAX: (518) 374-1335 www.dimensionfabricators.com		
STRUCTURE	CASTLETON BRIDGE 015-2(10) CLOSURE POURS REINFORCING		
LOCATION	CASTLETON, VT		
ARCHITECT			
ENGINEER			
CUSTOMER	W.M. SCHULTZ CONSTRUCTION INC.		
DRAWN BY	DATE	DR #	
Ed Eros	4/29/15	9248	
DRAWING COVERS			DRAWING #
BRIDGE END #2			D
DUAL COATED REINFORCING			