
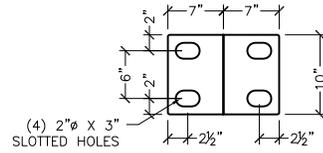


WW1 BRACKET
(2 REQUIRED)

PLATES TO BE MADE OF ½" MILD STEEL,
PLASMA CUT, AND BENT AS REQUIRED.
(HOT DIPPED GALVANIZED AFTER BENDING)


3B WINGWALL BRACKET DETAIL
S1.1 1" = 1'-0"

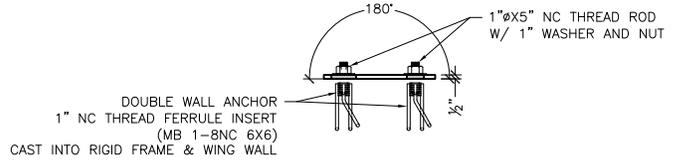

WW1 BRACKET
(2 REQUIRED)

PLATES TO BE MADE OF ½" MILD STEEL,
PLASMA CUT, AND BENT AS REQUIRED.
(HOT DIPPED GALVANIZED AFTER BENDING)

3B WINGWALL BRACKET DETAIL
S1.1 1" = 1'-0"

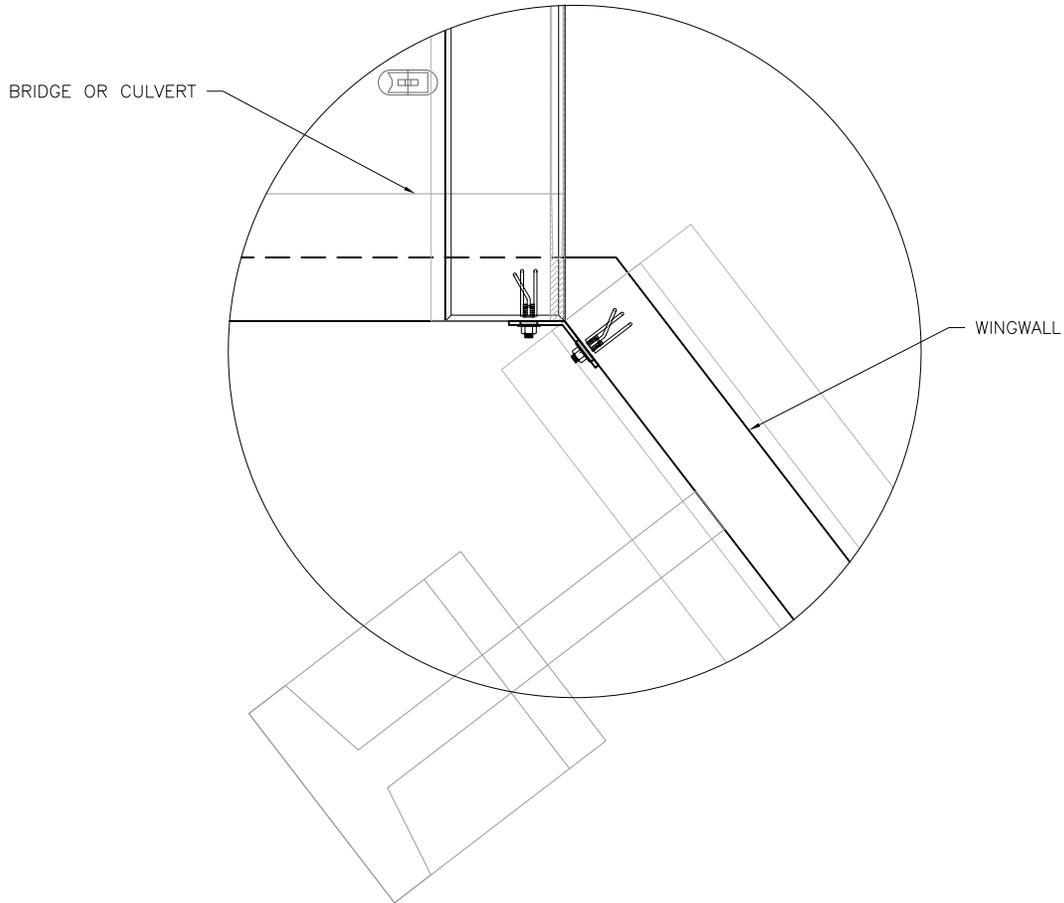

S:\PROJECTS\WINTERSHET\CONSTR\ACAD\CONV\VA\DWG\1718\2014\325.PLT

DWG. NO.
S1

Prepared for:
Michie Corporation

Project Name
Project Location

Anchor Plate Detail

Project No. XXXX

Scale: AS SHOWN

Date: X/XX

Designed by:

Drawn by: XXX

Checked by: XXX

MICHIE
MICHIE CORPORATION, INC.
173 BUXTON INDUSTRIAL DRIVE-PO BOX 870
HENNIKER, NH 03242
PHONE: 603-428-3218
FAX: 603-428-7426